

FRONT ELEVATION

Plot 11
The Carpenter's Lodge


Plot 10
Barwick

Plot 9
Barwick




SIDE ELEVATION


Plot 9
Barwick

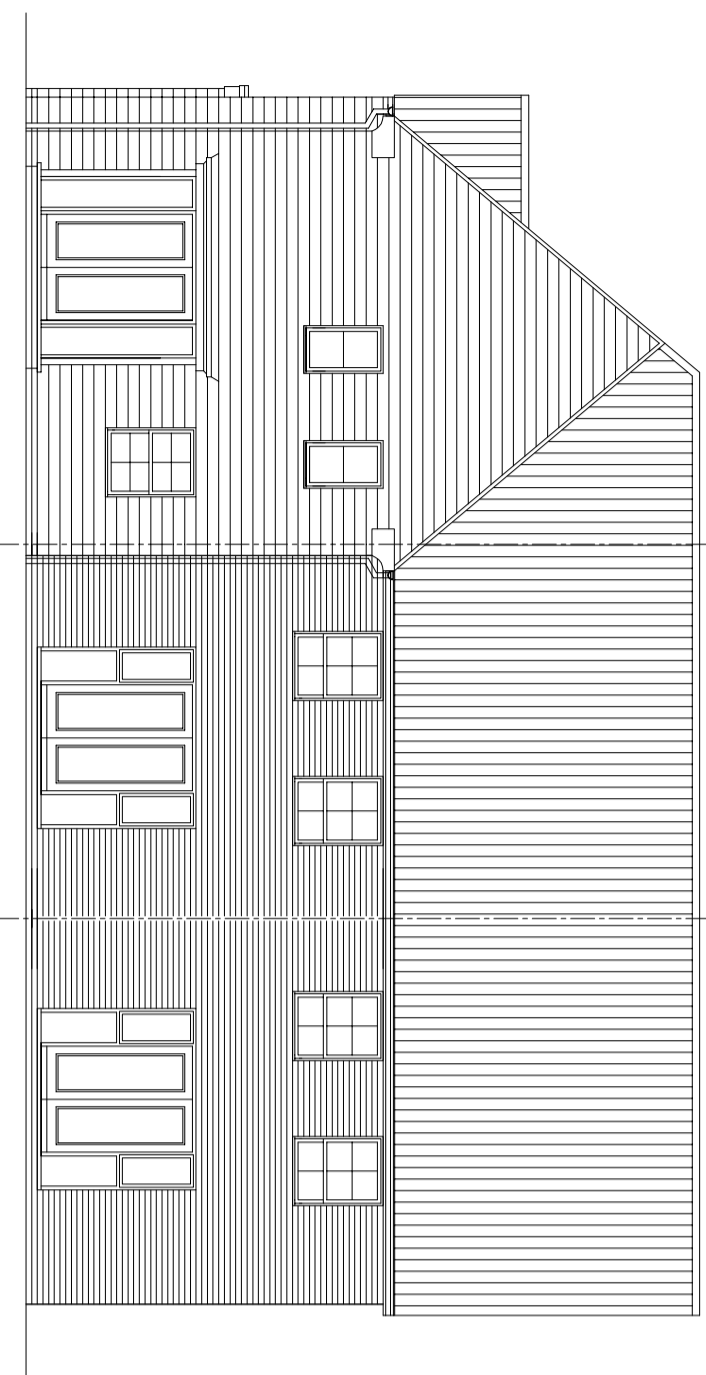


REAR ELEVATION

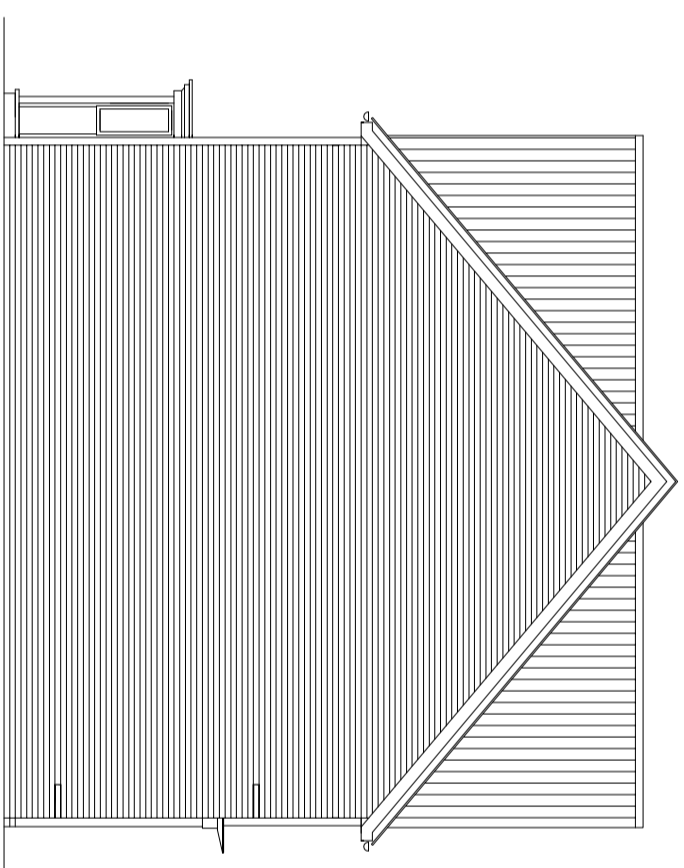

SIDE ELEVATION

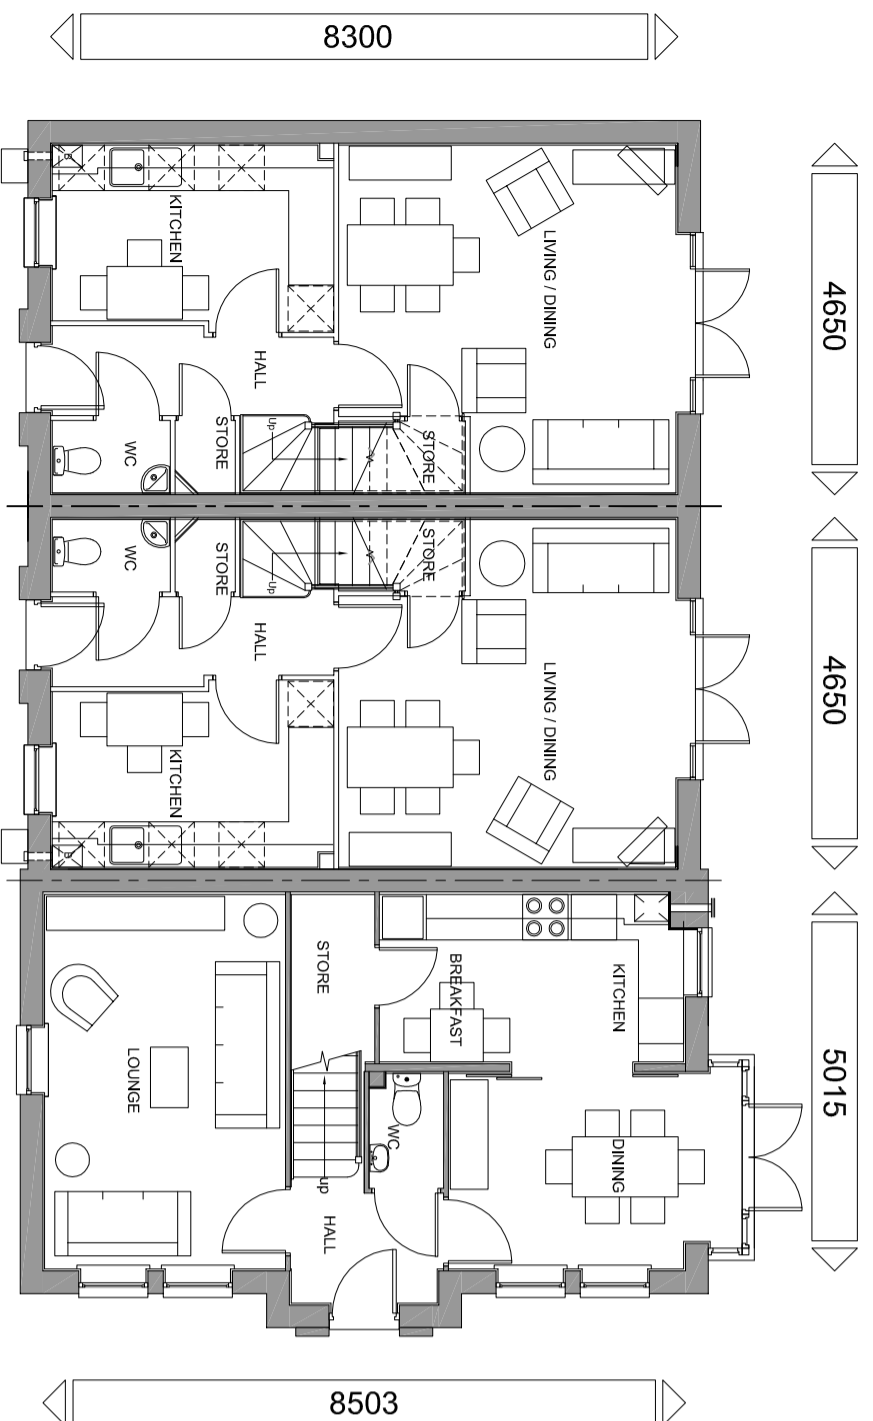

GROUND FLOOR PLAN

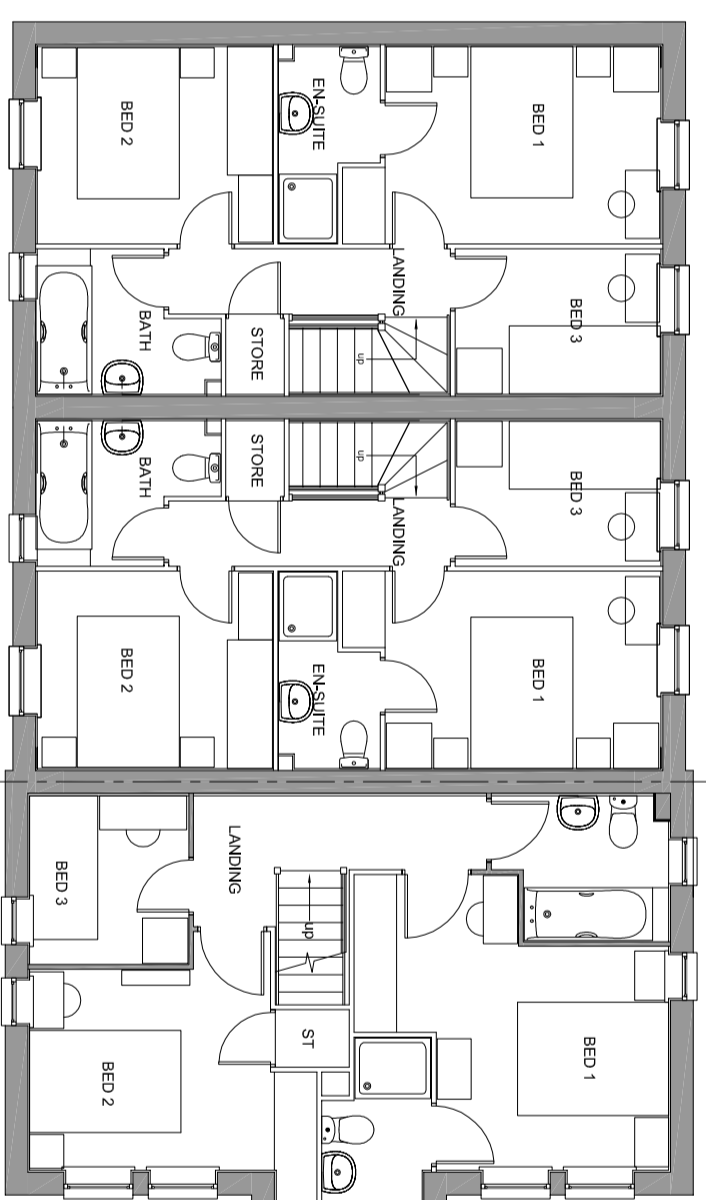

FIRST FLOOR PLAN