



Longridge, Bowland Meadows

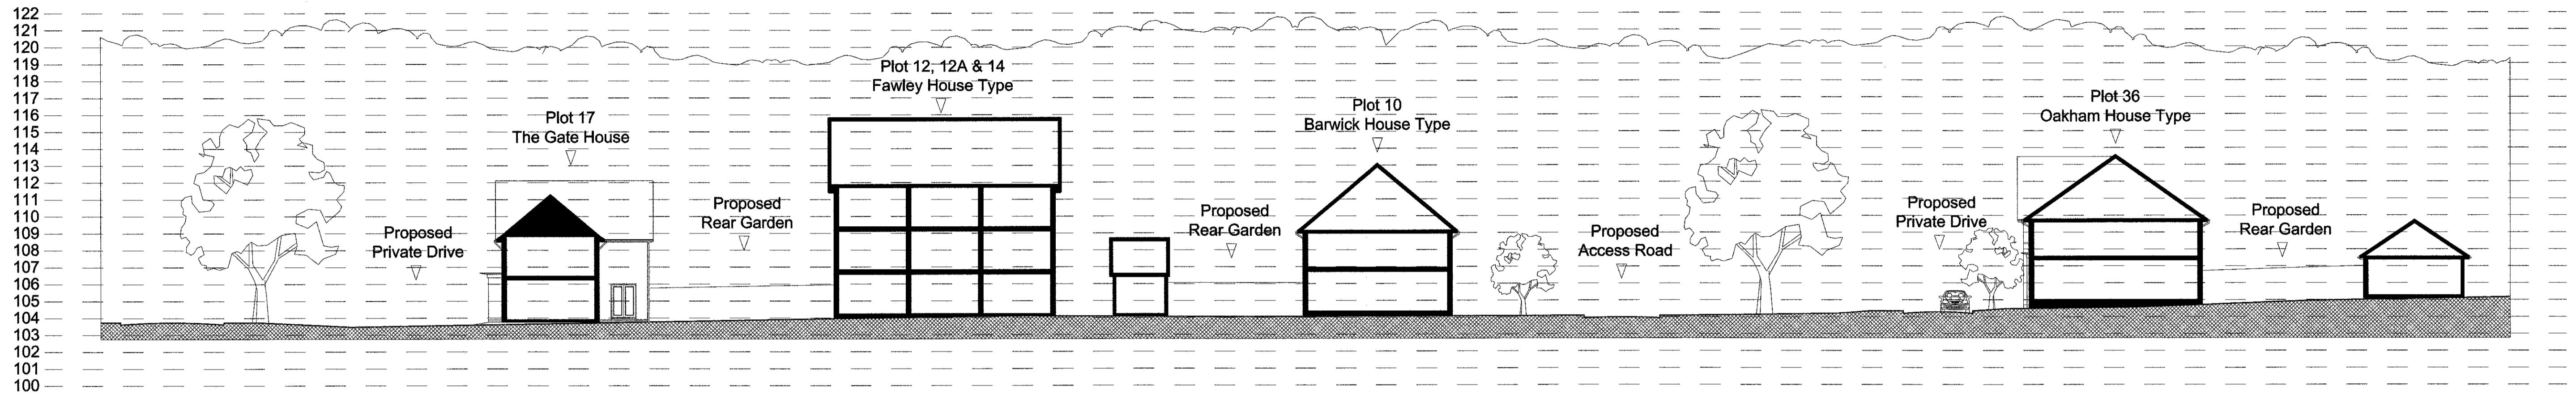


Proposed Section A-A



Proposed Section B-B

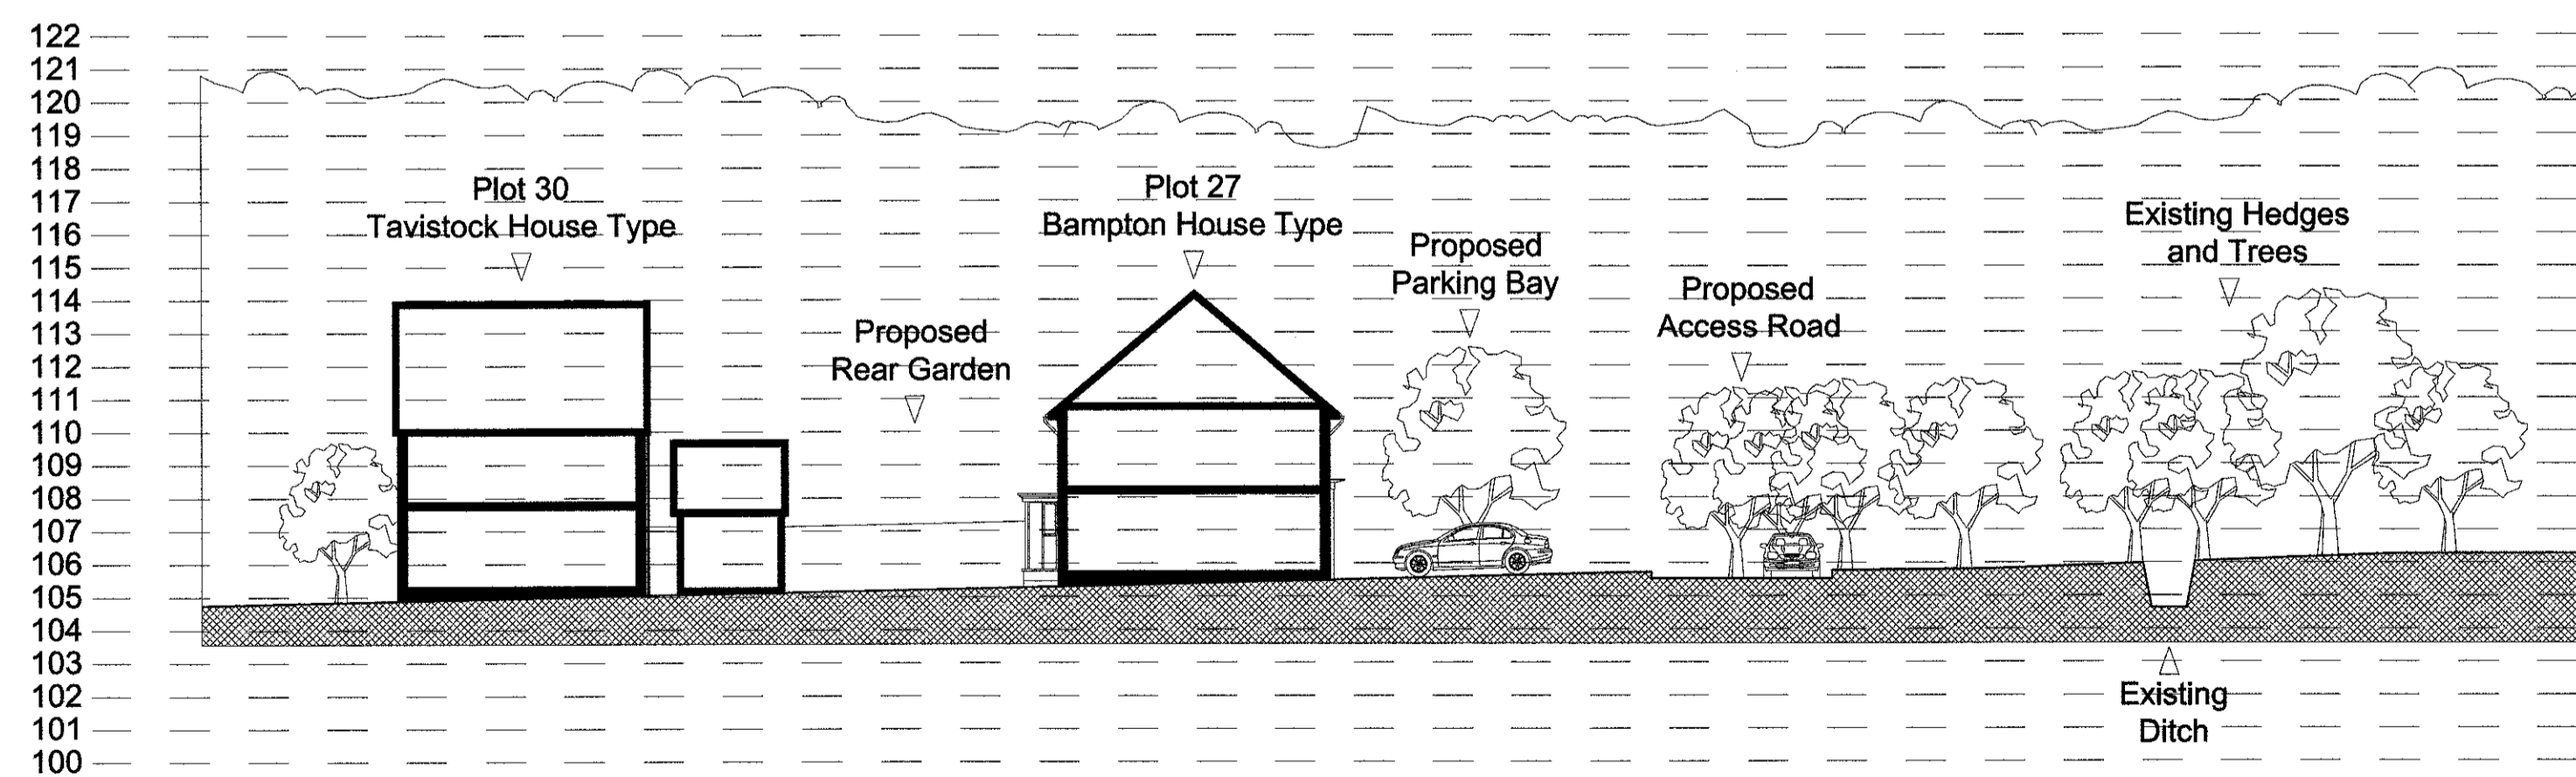

Proposed Section C-C

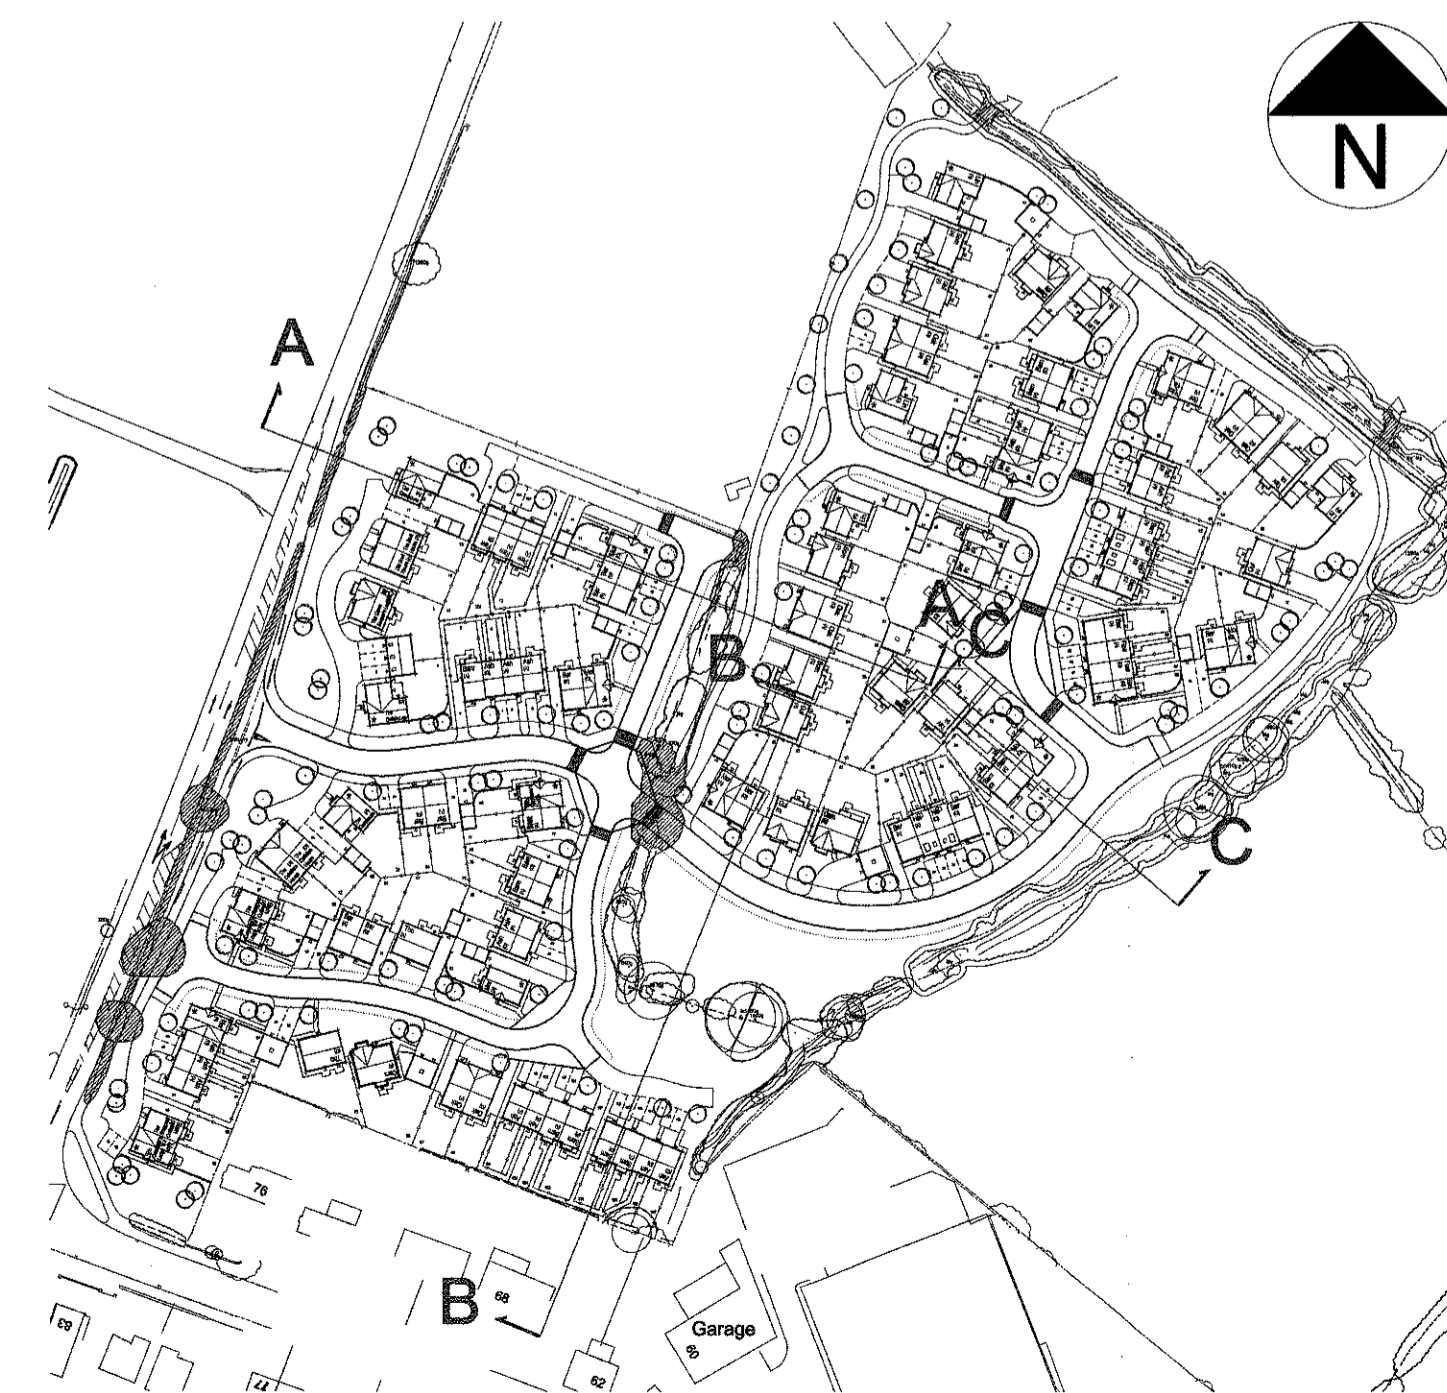

Locator Plan
Not to scale



Baldwin Design
Consultancy Ltd

Revision:

Project Title:
Residential Redevelopment

Address:
**Longridge,
Bowland Meadows**

Drawing:
Proposed Site Sections

Drawing No:
BH/LP1/PSS/05

Drawn: ST	Date: Date: 14/02/14
Scale: 1:200	Paper Size: A1

Suite 108/110 Lovell House, Birchwood Park, Birchwood, Warrington WA9 6RW Tel: 01942 718513 e-mail: graham.baldwin@bdg.co.uk