


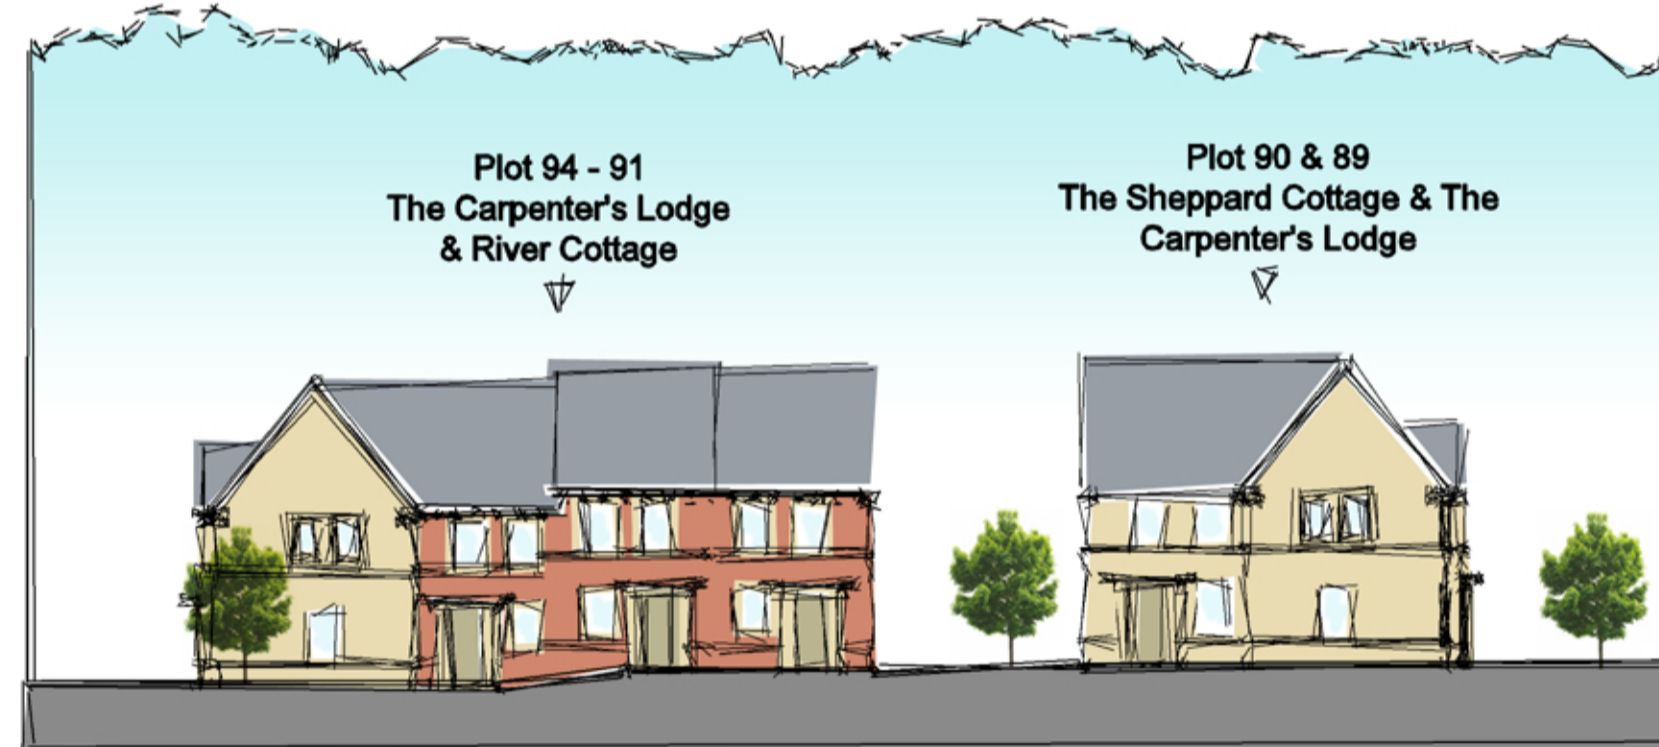


Proposed Street Scene D-D - Not to scale



Proposed Street Scene D-D - 1:200



Proposed Street Scene D-D cont'

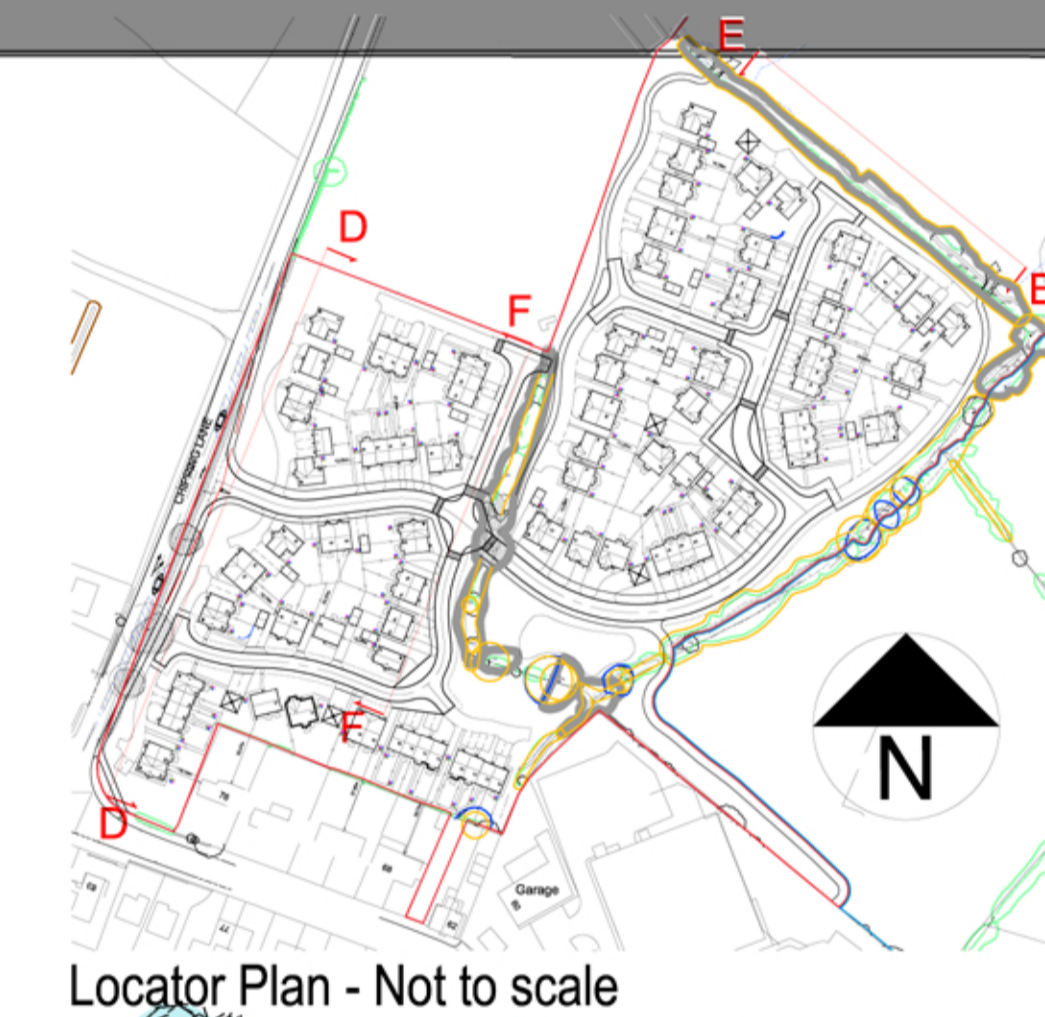

Locator Plan - Not to scale

Longridge, Bowland Meadows



Baldwin Design
Consultancy Ltd

Revision:
A
B. Street scenes amended to reflect FFL's given by client 13.05.14


Project Title:
Residential Redevelopment
Address:
**Longridge,
Bowland Meadows**

Drawing:
Proposed Street Scenes

Drawing No:
BH/LP1/PSS/06

Drawn:
ST Date: 14/02/14
Scale: 1:200 Paper Size: A1

Suite 109 110 Lovell House, Birchwood Park, Birchwood, Warrington WA3 6FW. Tel: 01942 718513 e-mail: graham.baldwin@bdc.gov

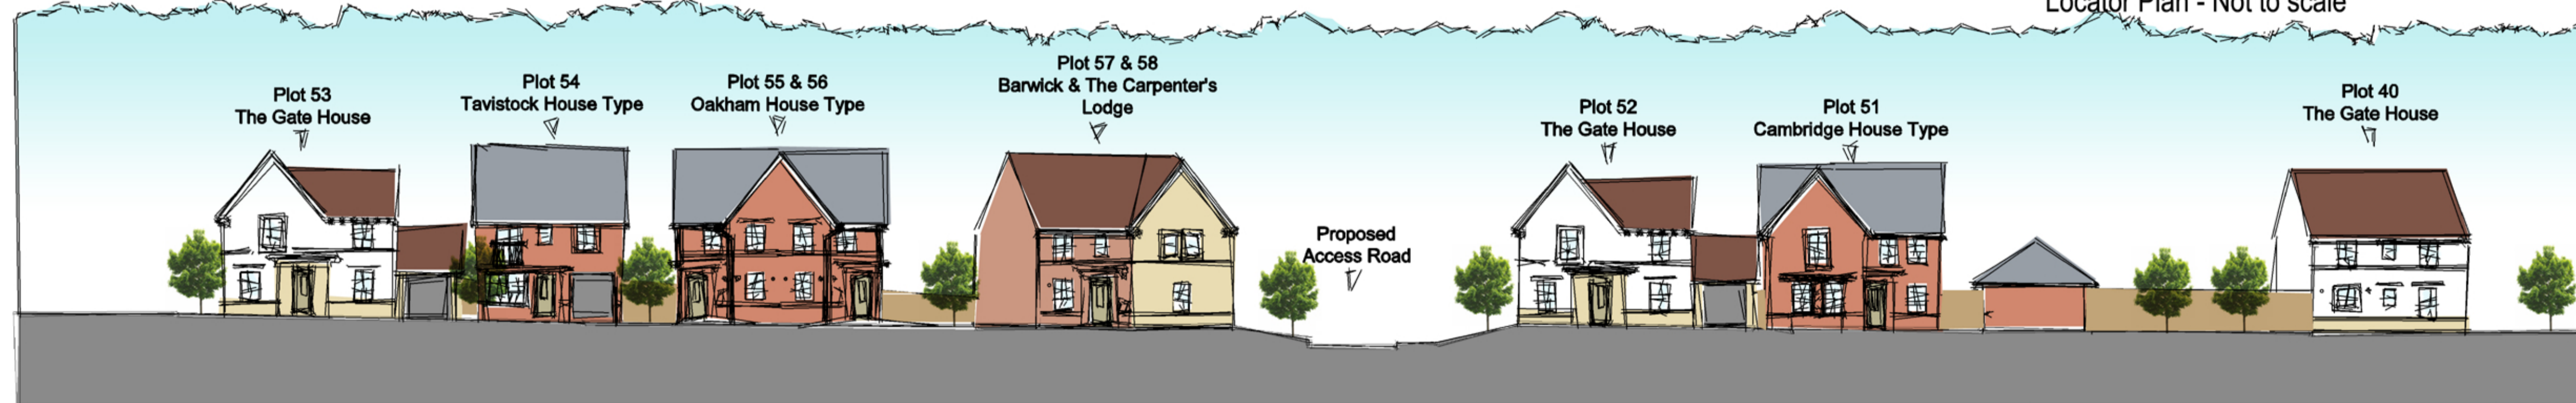

Proposed Street Scene E-E



Proposed Street Scene F-F

Arrival Square