




FRONT ELEVATION

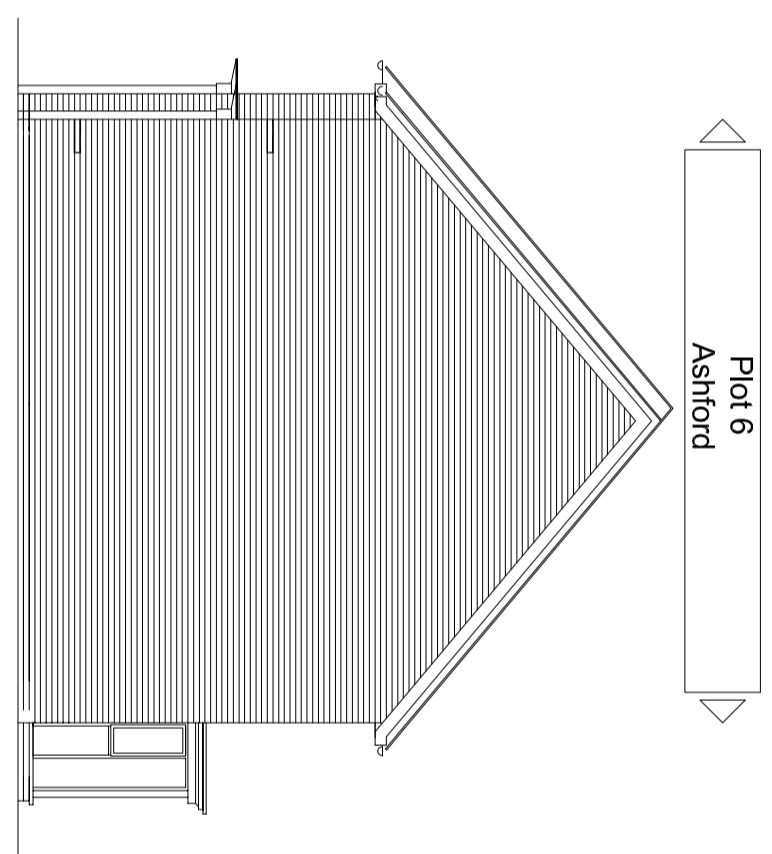


SIDE ELEVATION (PLOT 6)

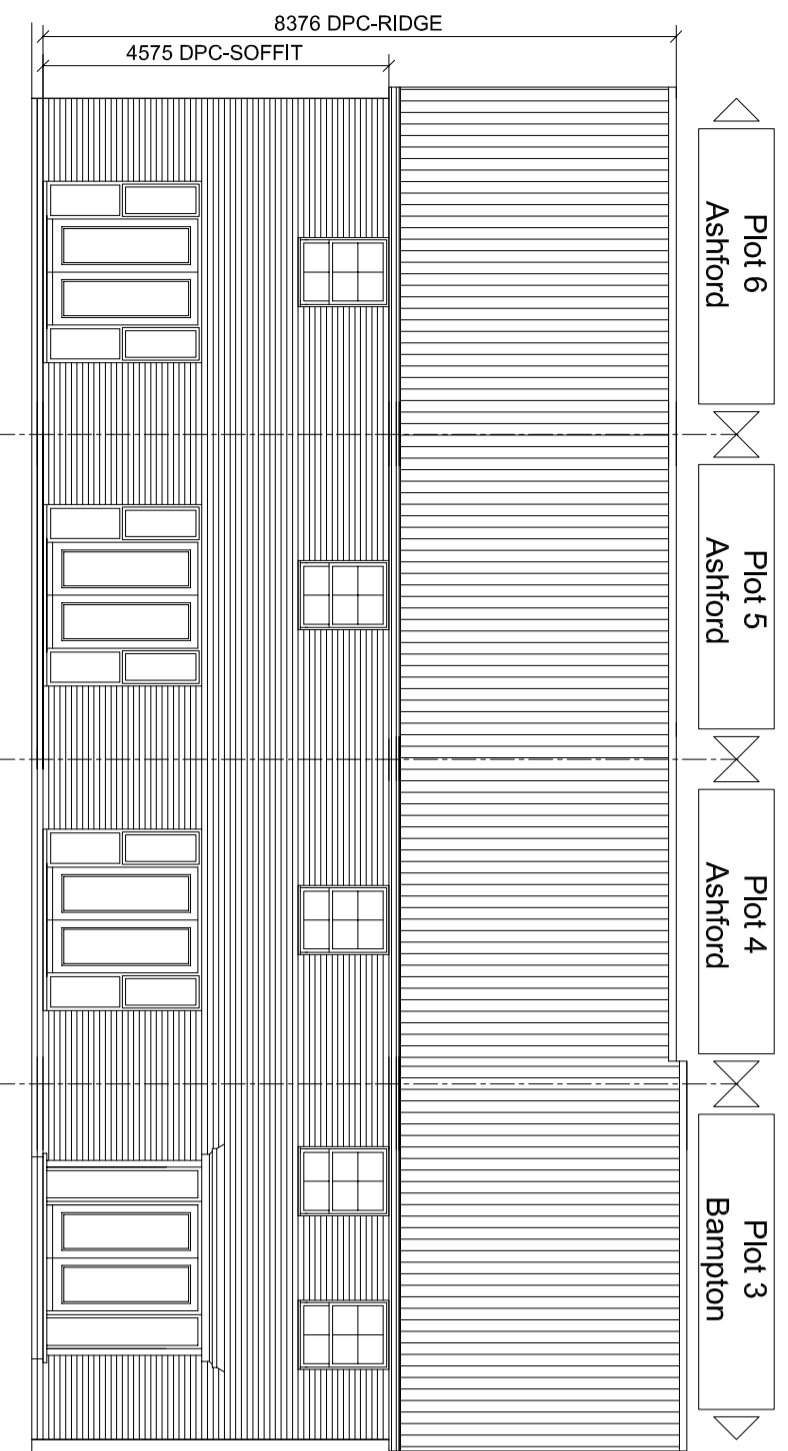


REAR ELEVATION

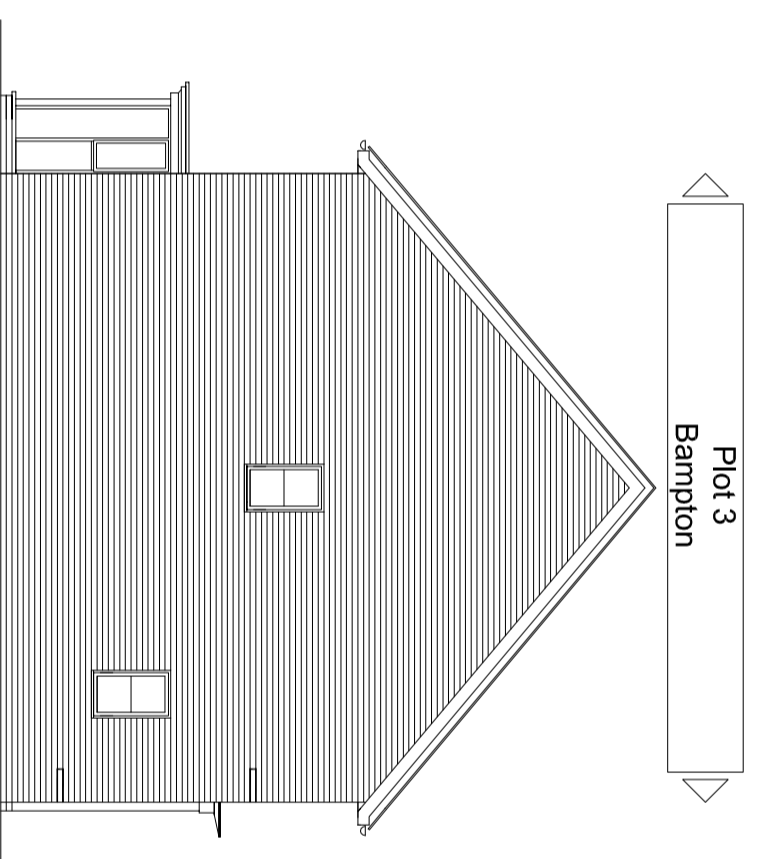

SIDE ELEVATION (PLOT 3)

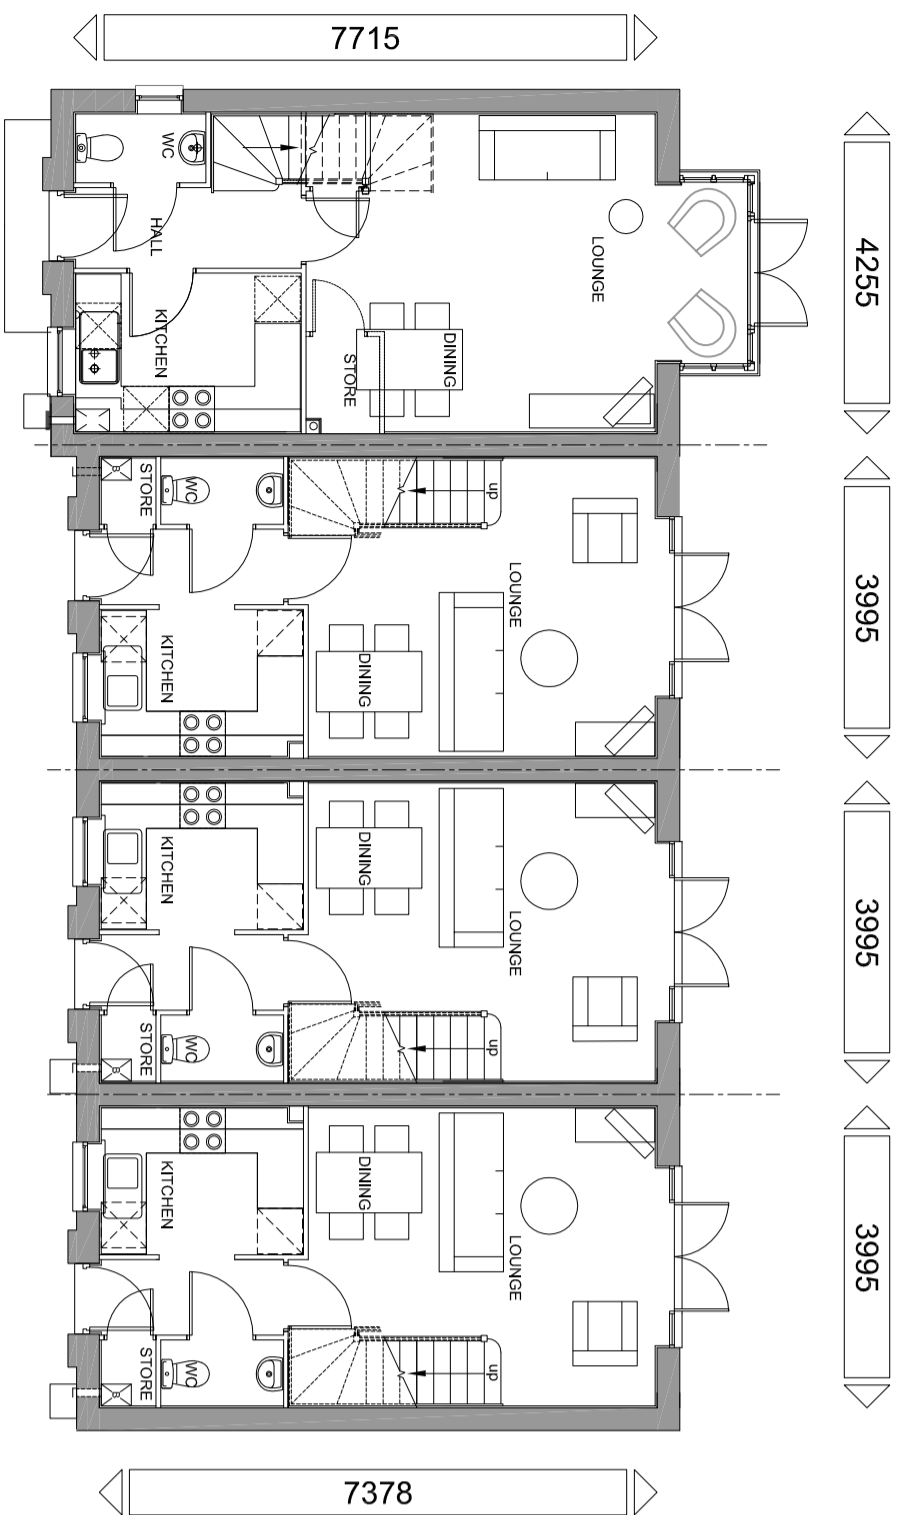

GROUND FLOOR PLAN

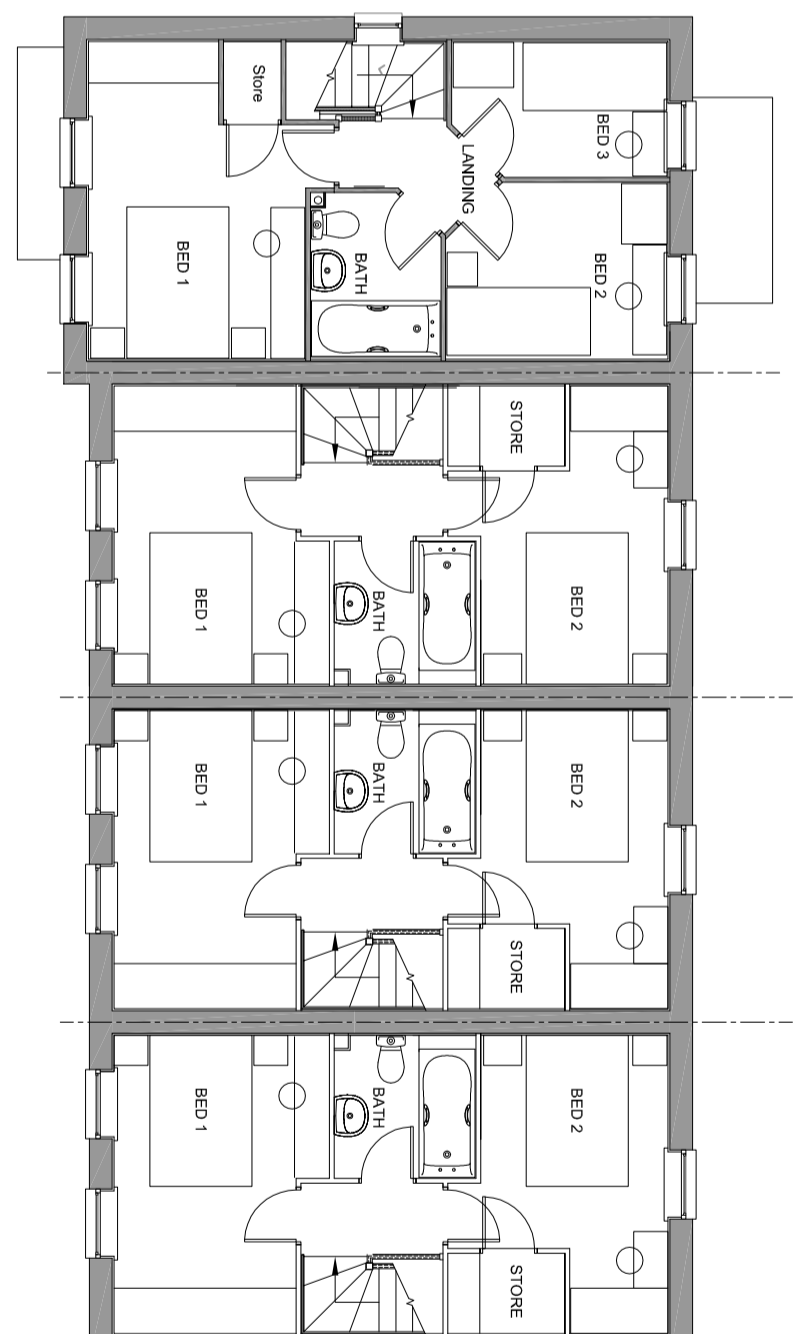

FIRST FLOOR PLAN