




Existing Front Elevation

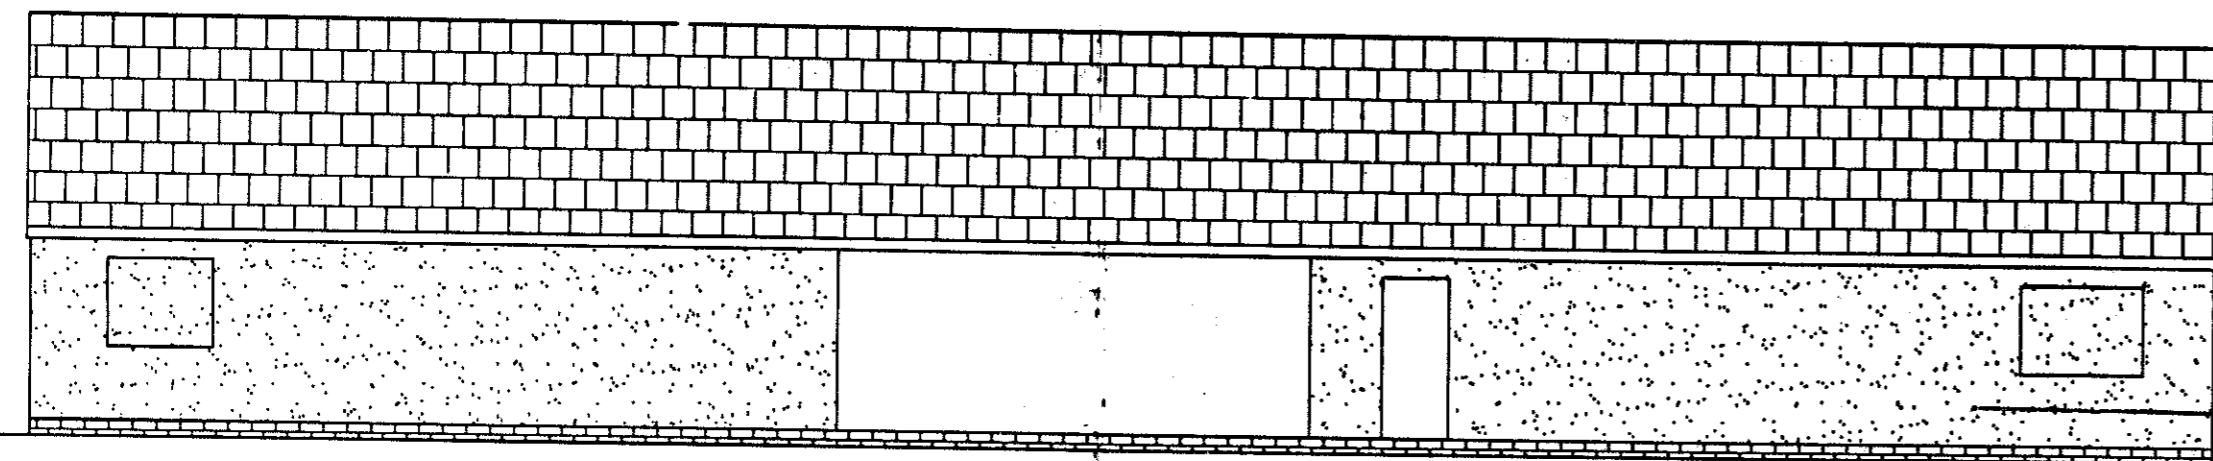


Existing Rear Elevation

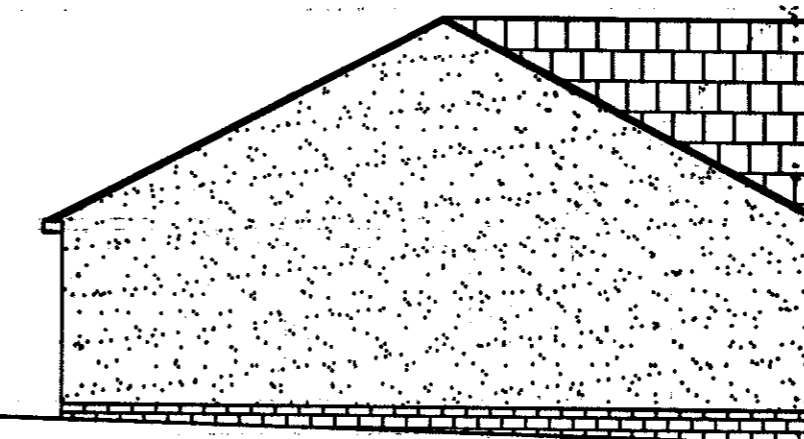


Existing Side Elevation

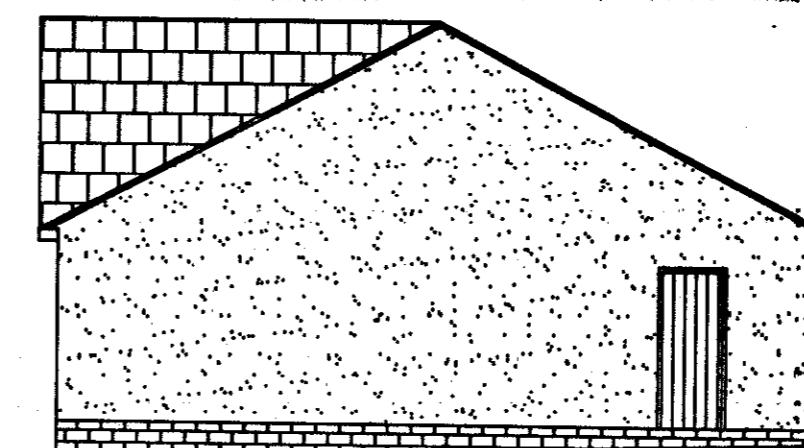

Existing Side Elevation

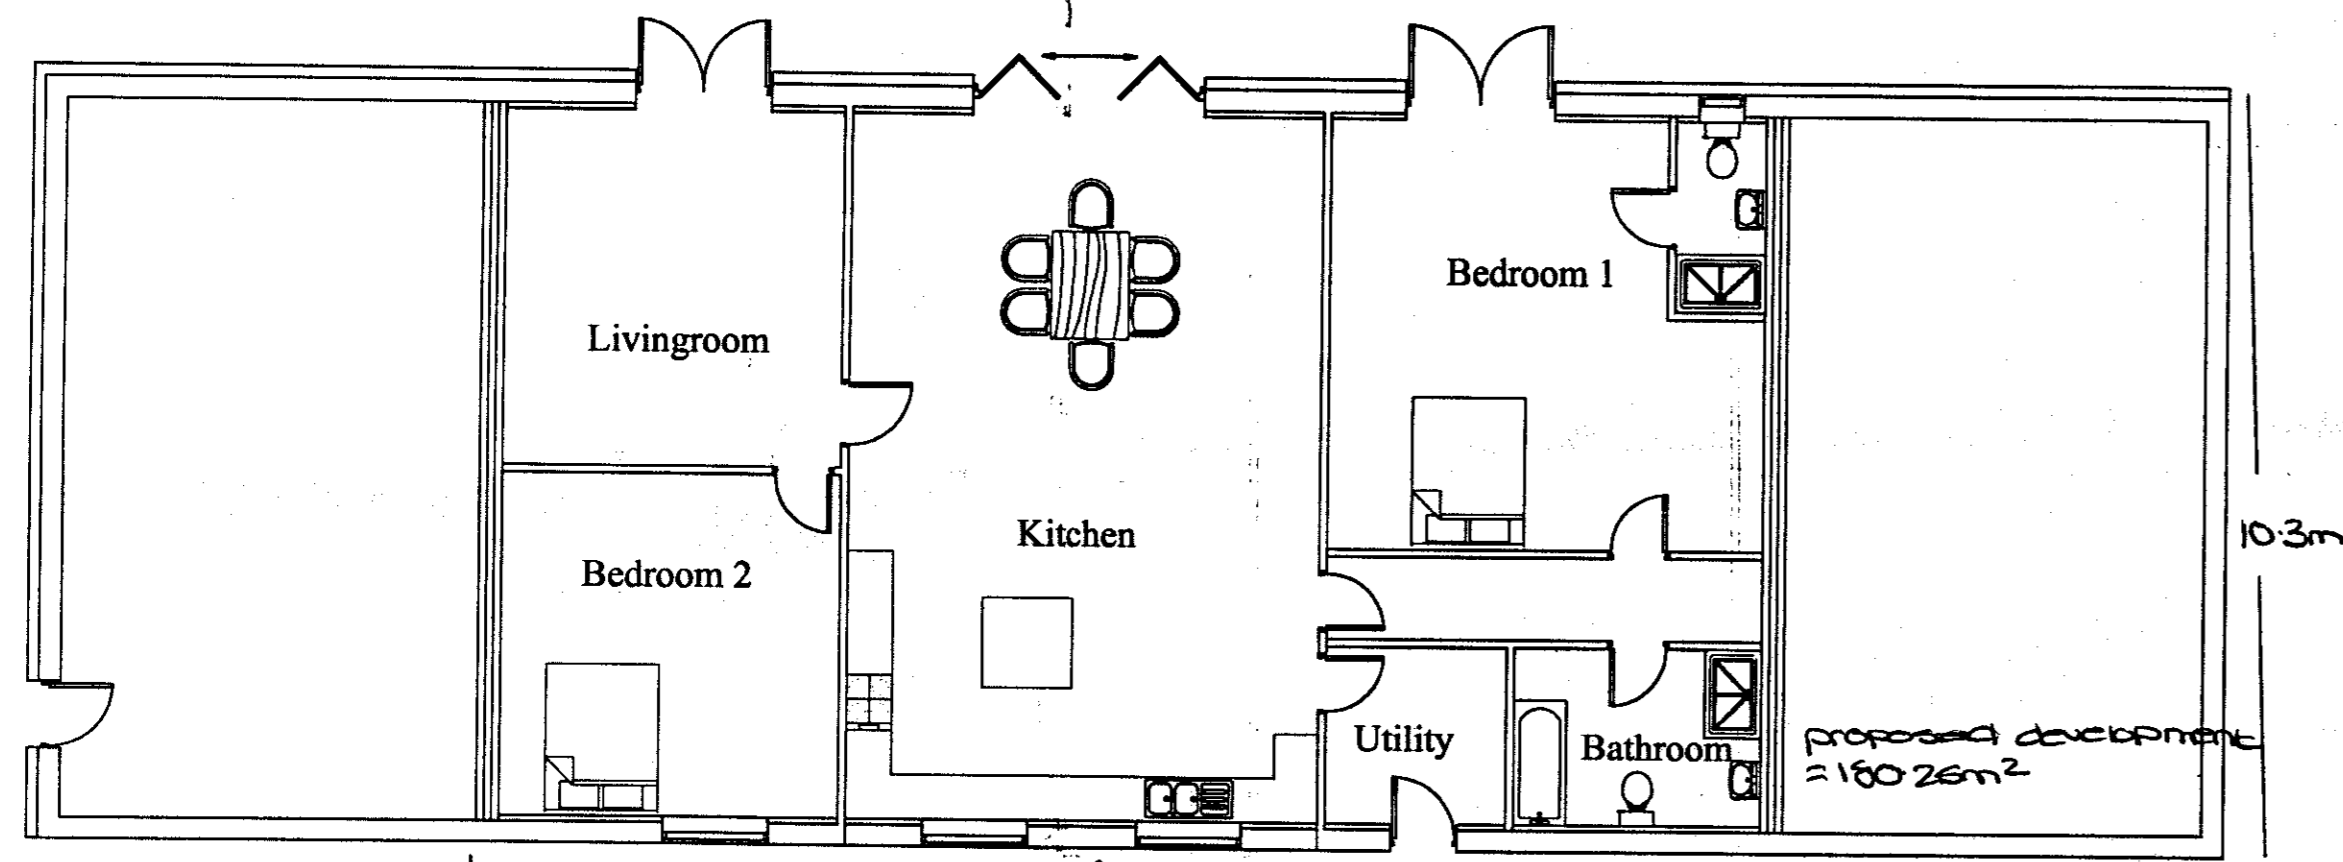


Proposed Plan

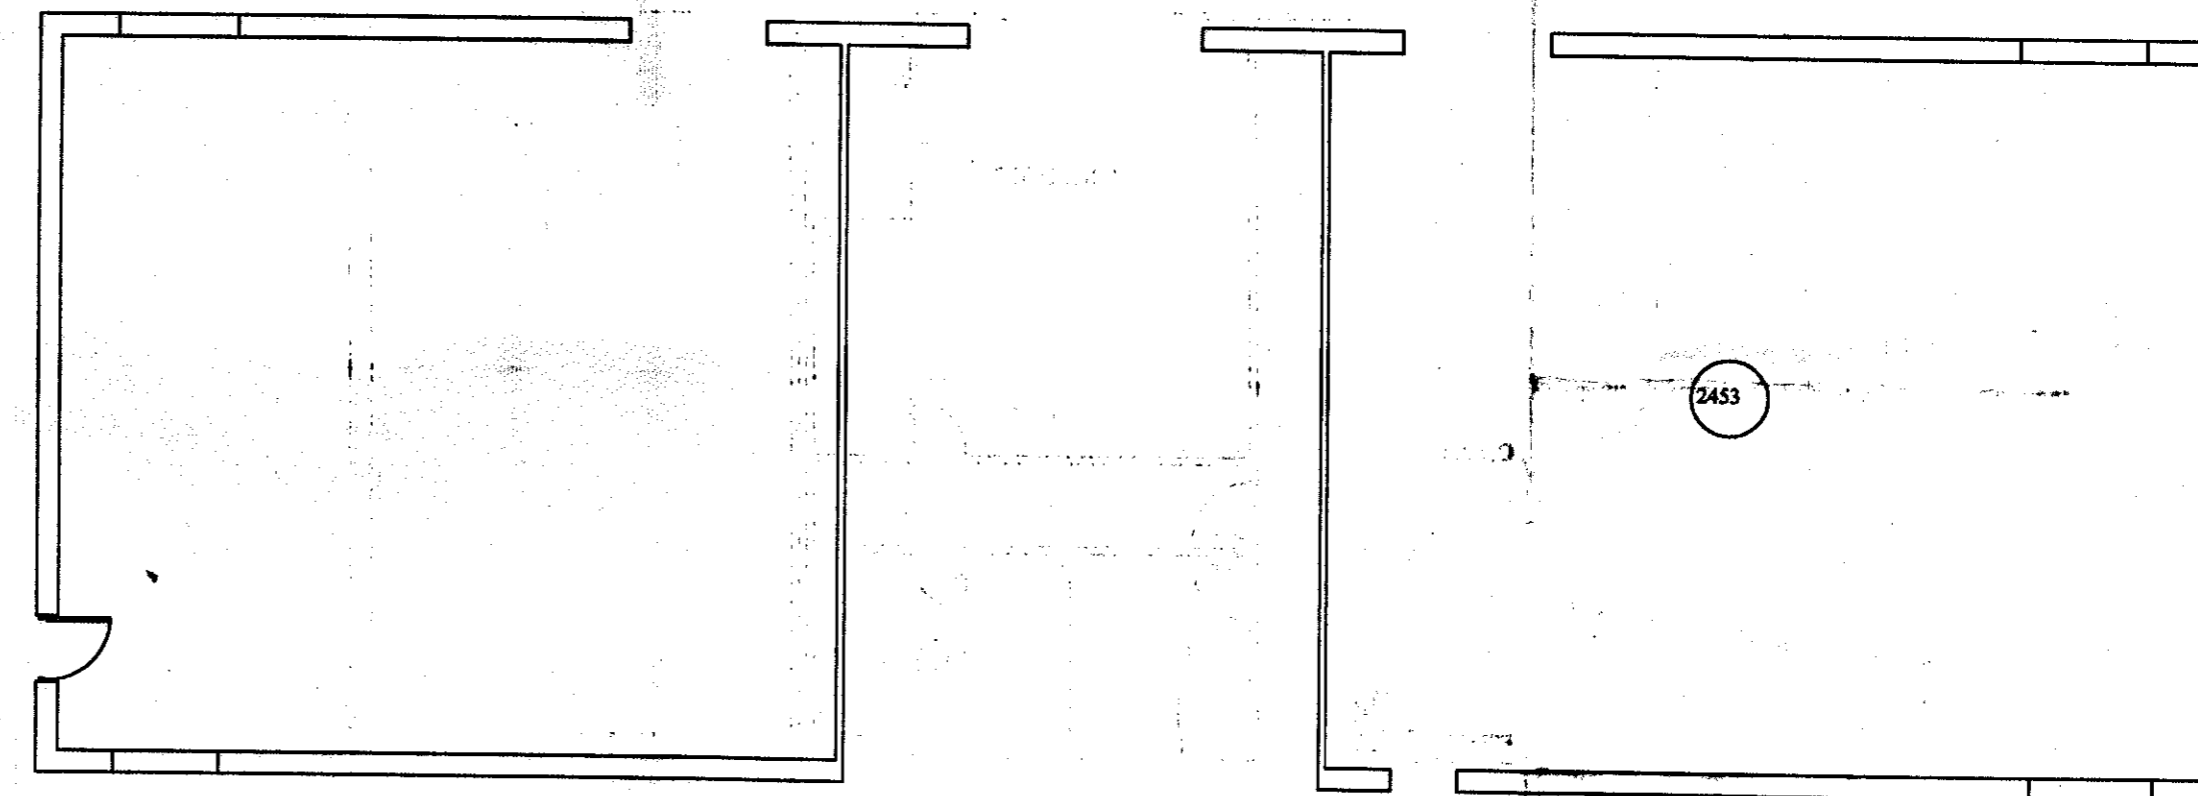


Existing Plan


320140440

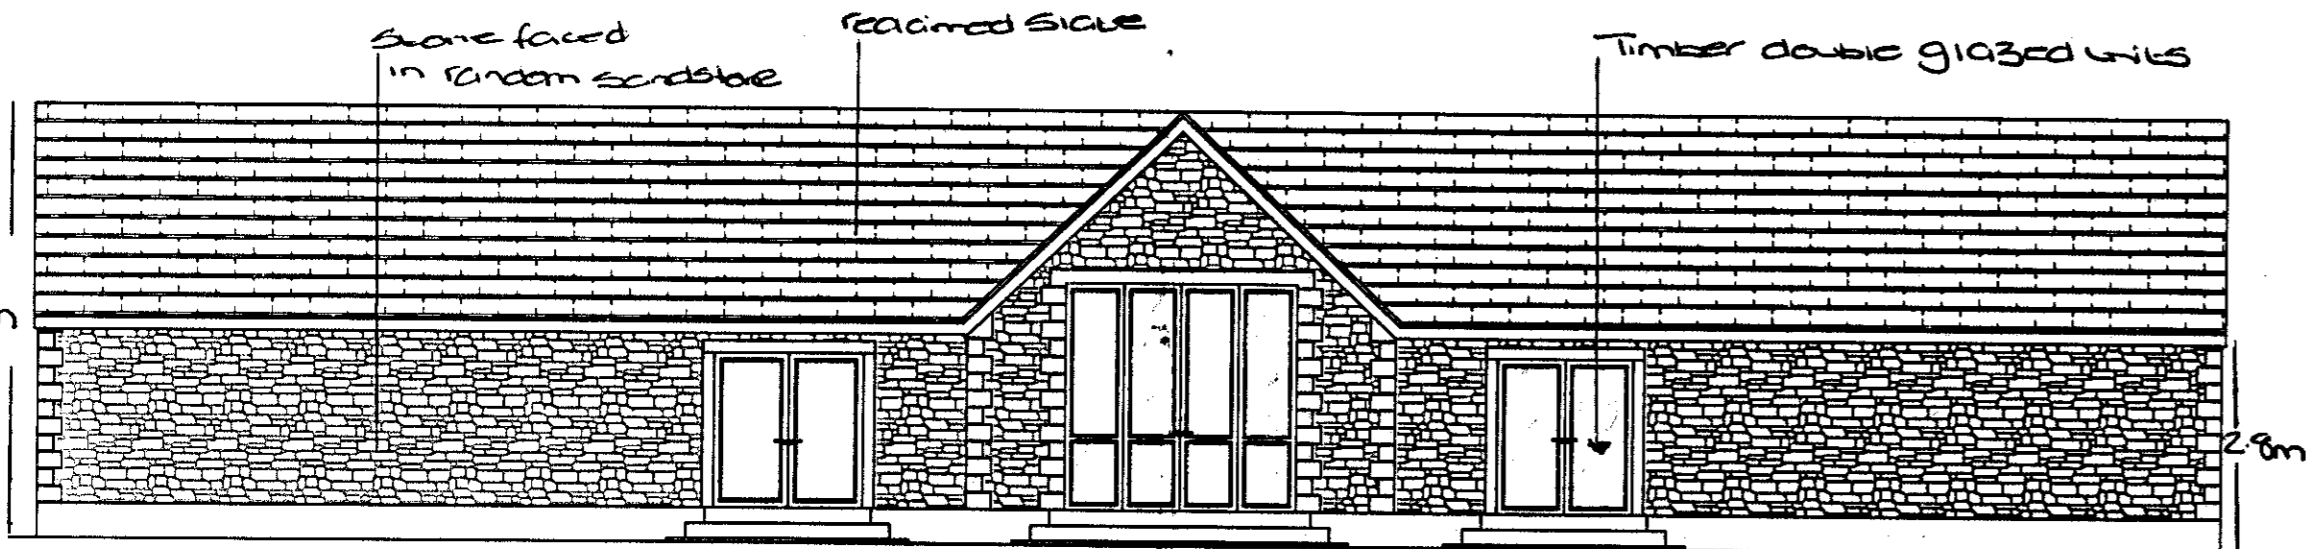


Proposed Front Elevation

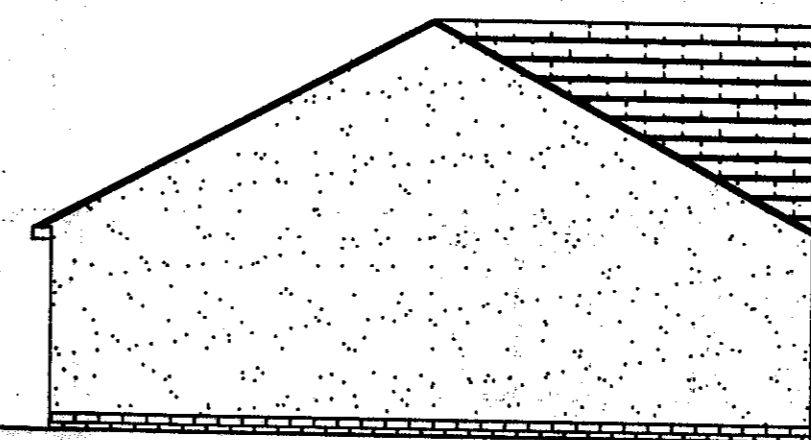

Proposed Side Elevation

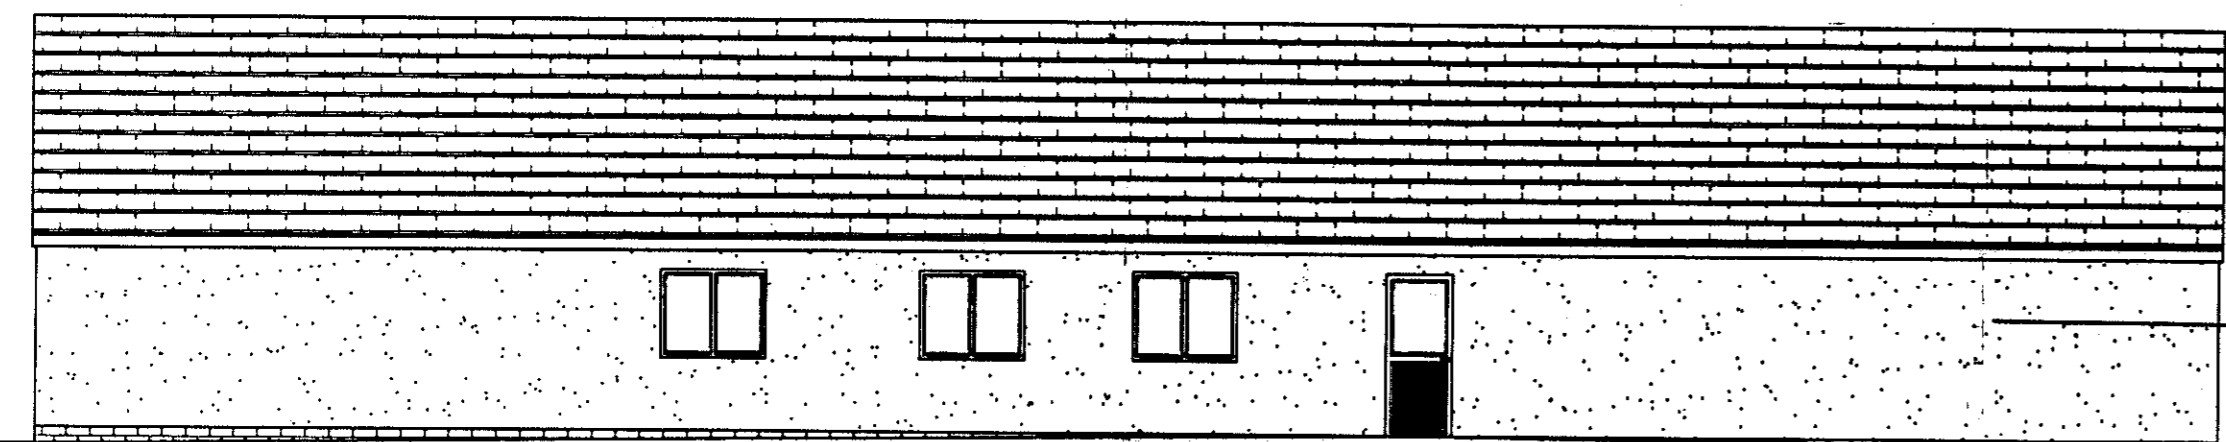

Proposed Rear Elevation

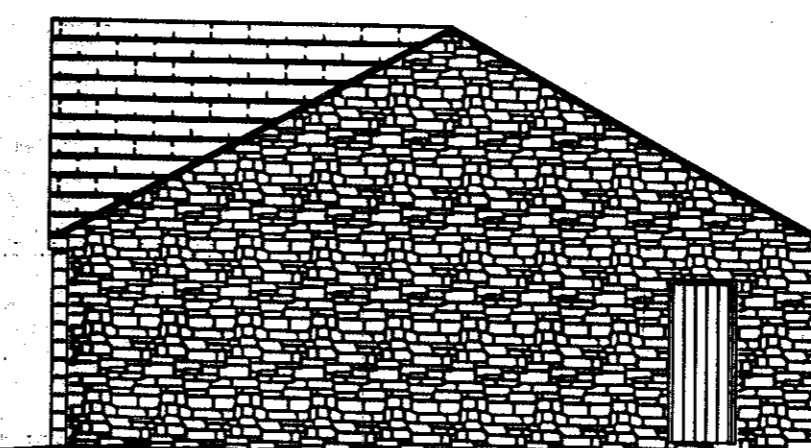

Proposed Side Elevation