


Barn at Abbot Barn Farm, Blackhouse Lane, Chipping PR3 2NR

Plan.
DRAINAGE DETAIL. (PROPOSAL)

- ① FOWL INTO TREATMENT PLANT AND DISCHARGE AS SHOWN.
- ② SURFACE WATER TO CONNECT TO DISCHARGE FROM PLANT AND MIX WITH FOUL.
- ③ THIS PLAN SHOWS EXTENT OF LAND WE NOW OWN (APPROX 2 ACRES)
- ④ PROPOSED, DISCHARGE INTO DITCH AT POINT 'L'

320140457P

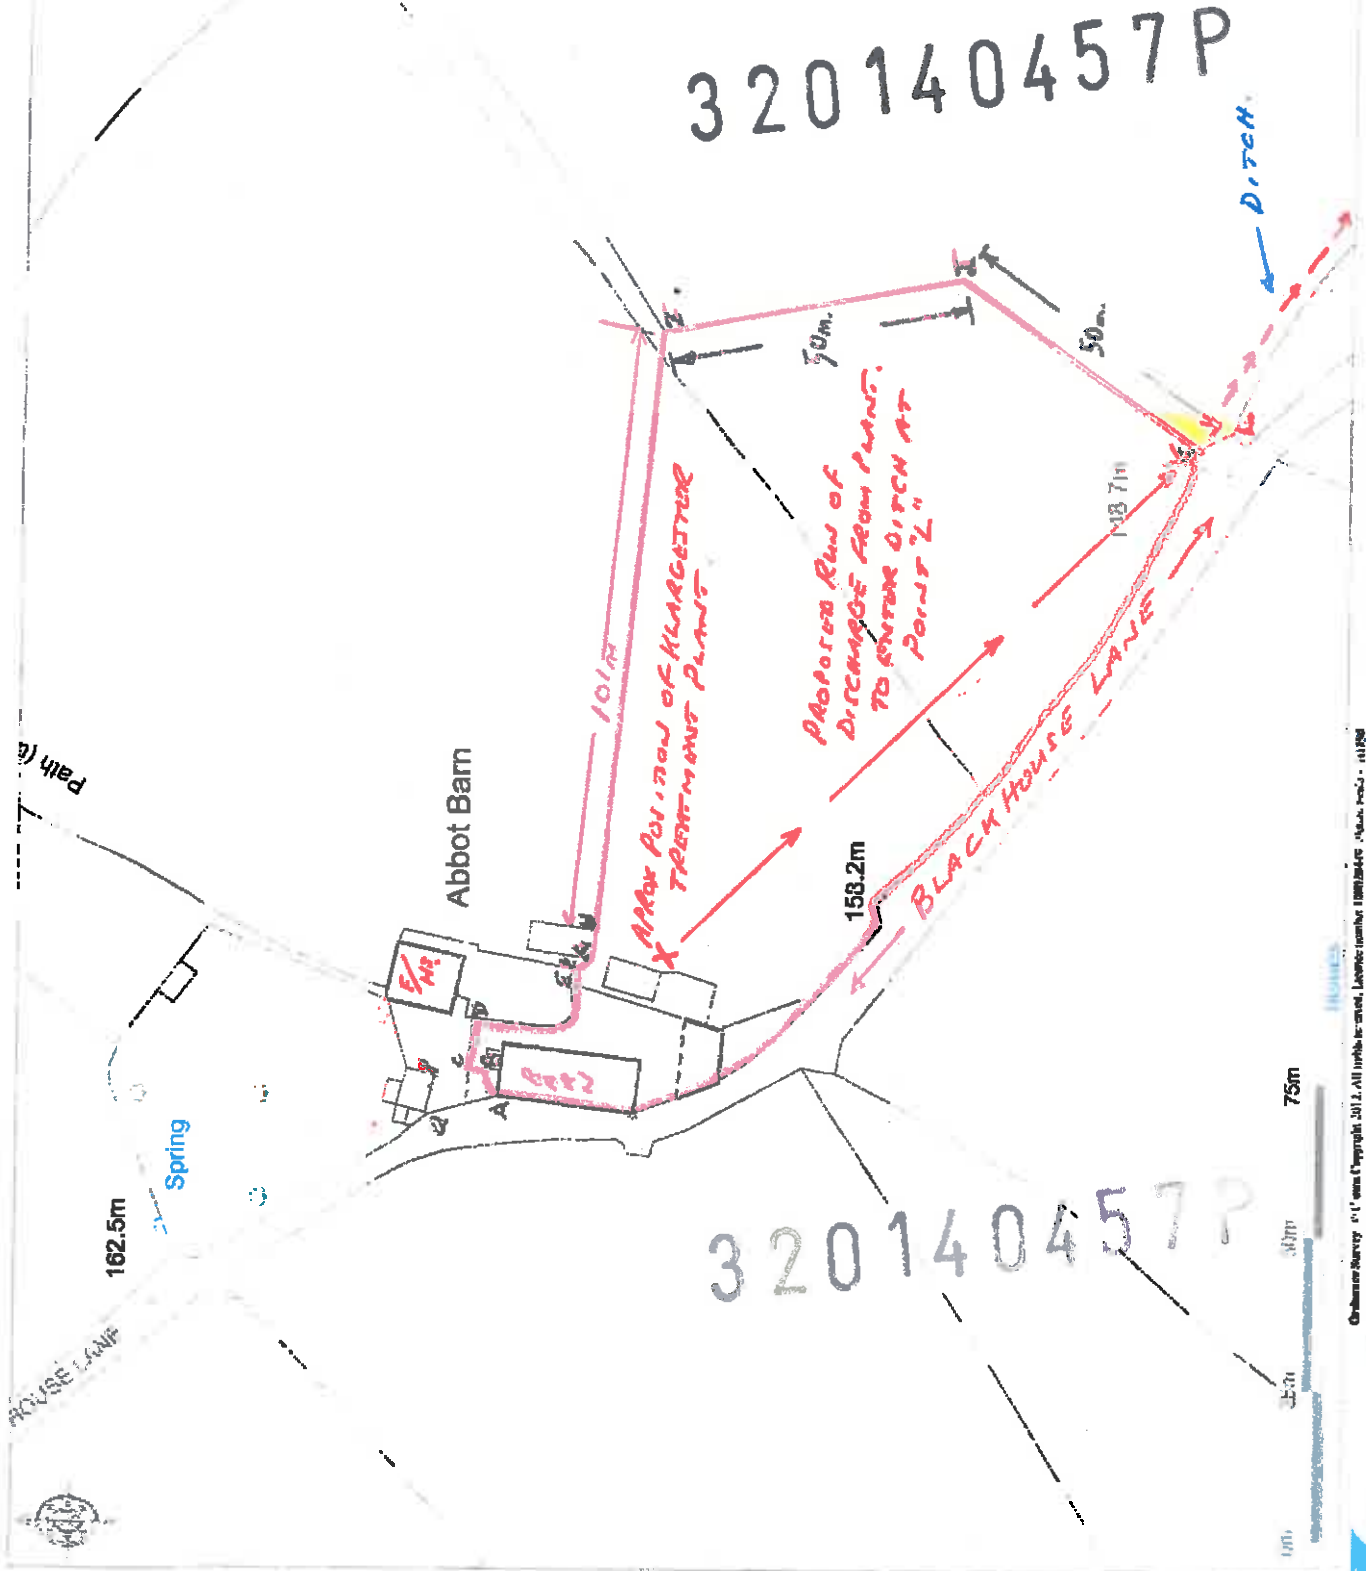

Ordnance Survey © Crown Copyright 2012. All rights reserved. Licence number 100044446. Author: 10/12/08

