
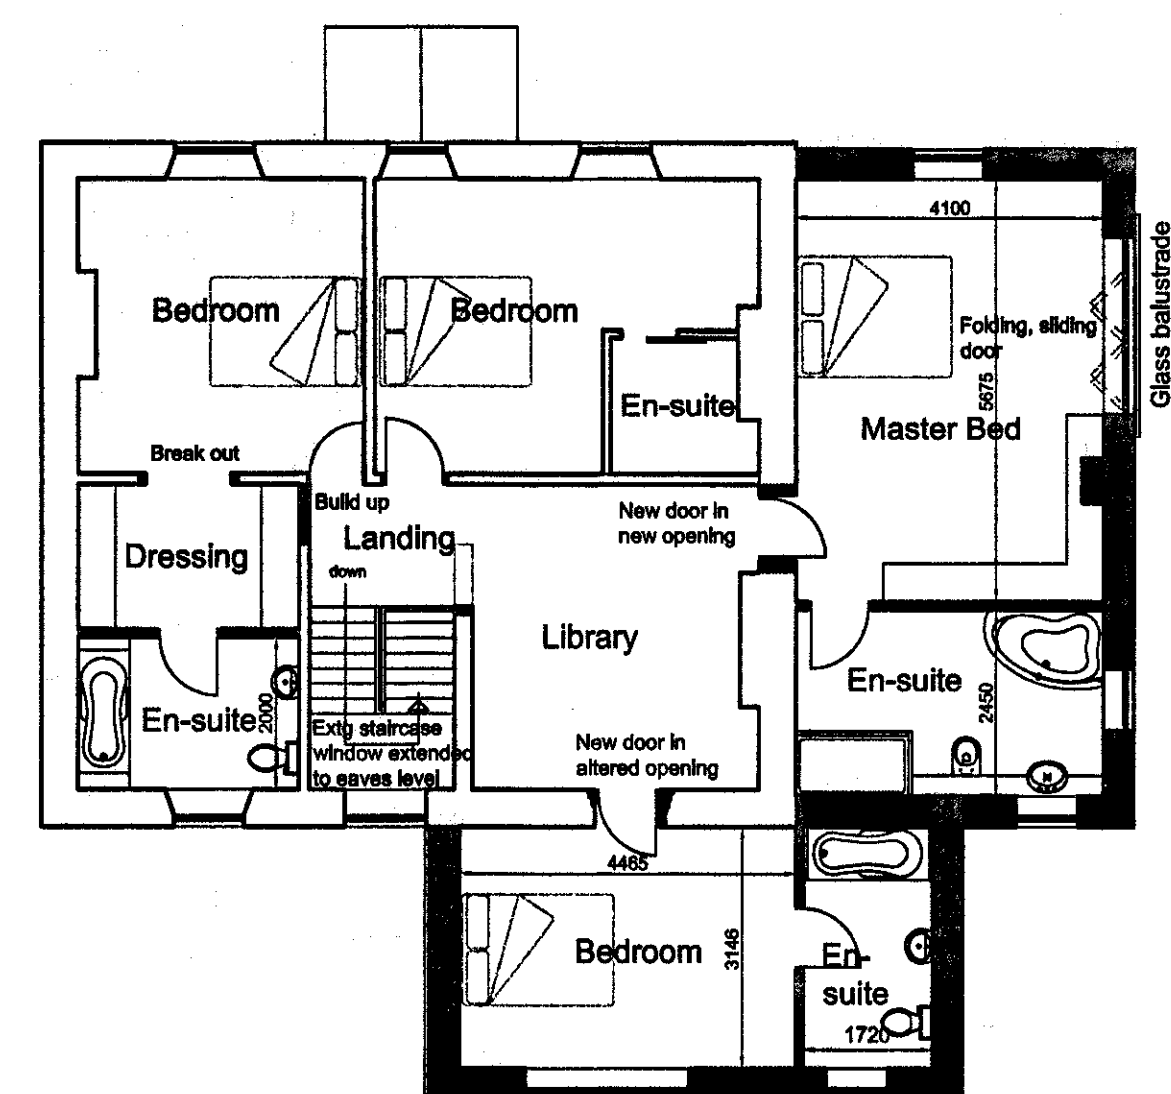
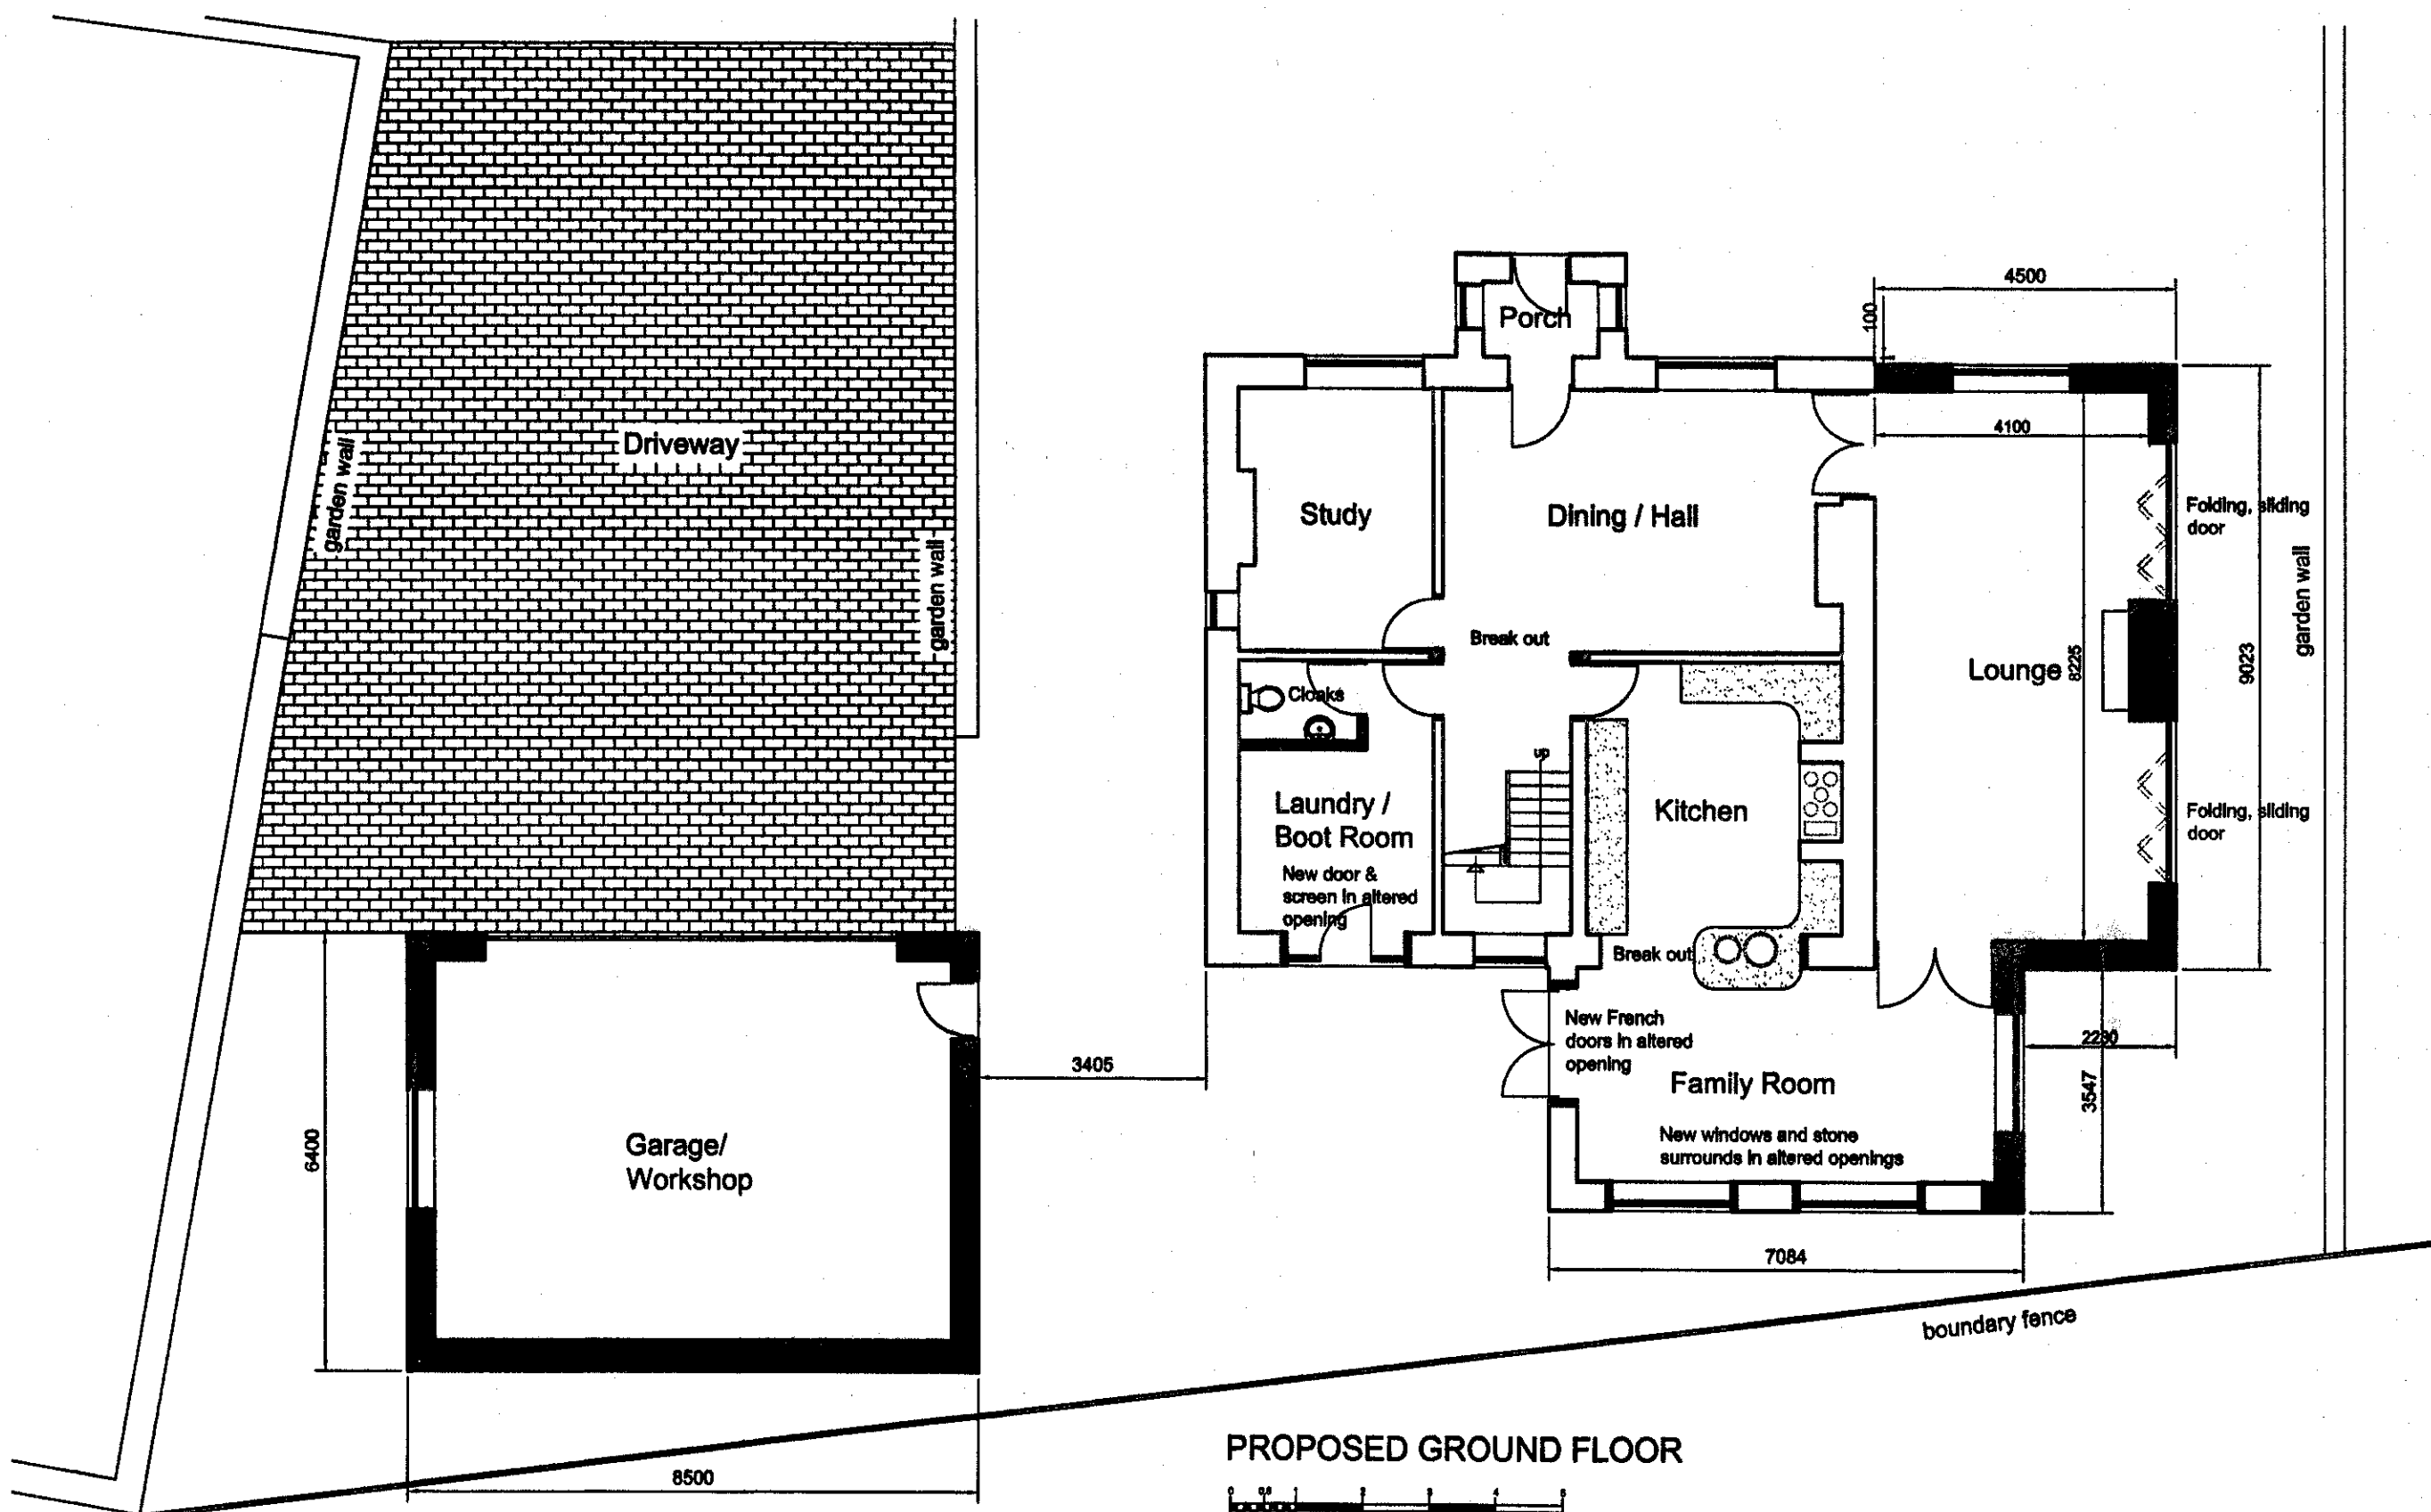
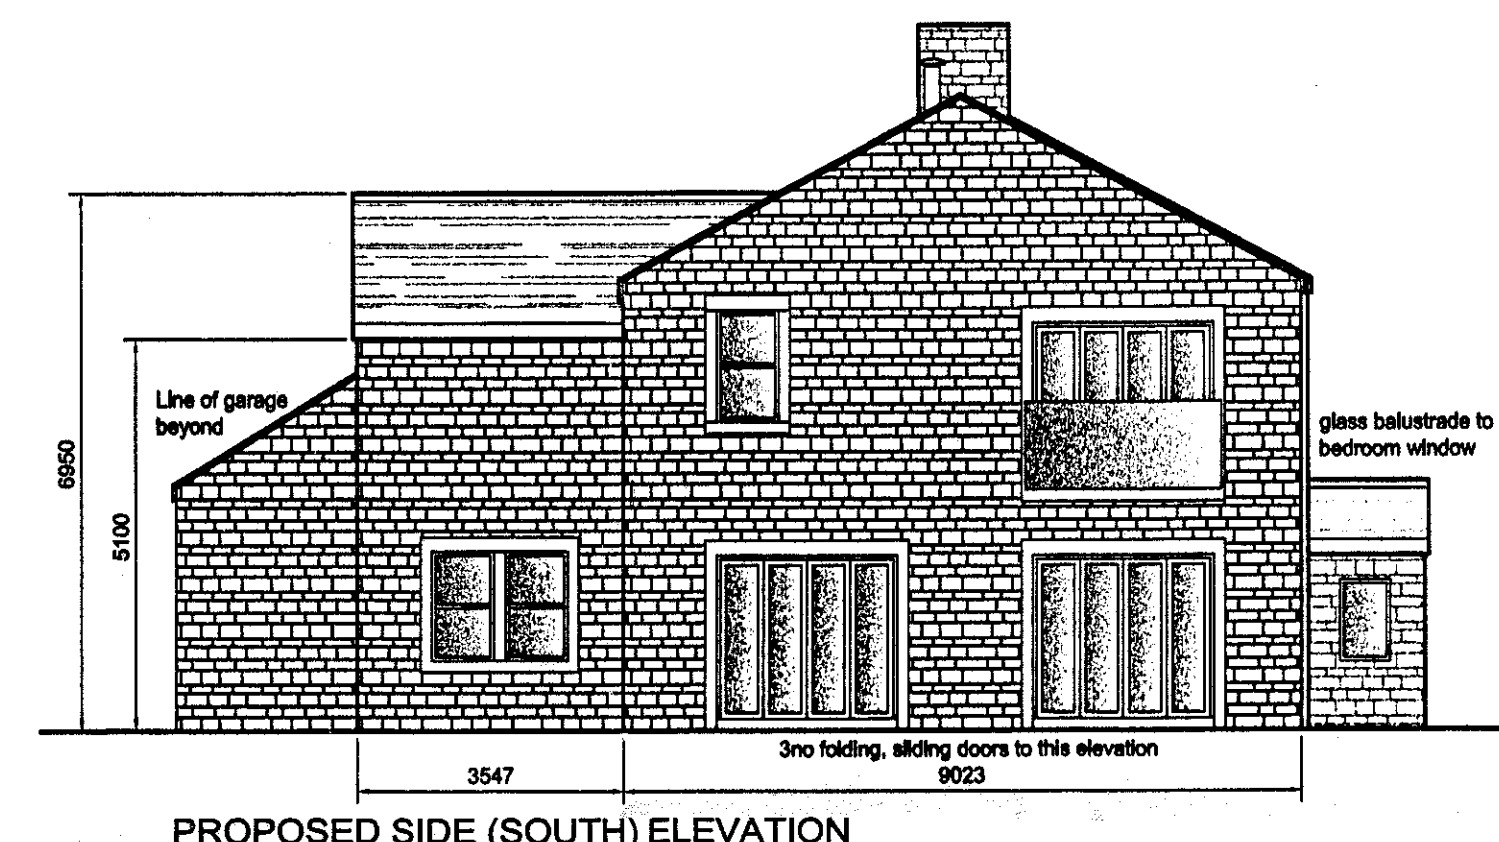
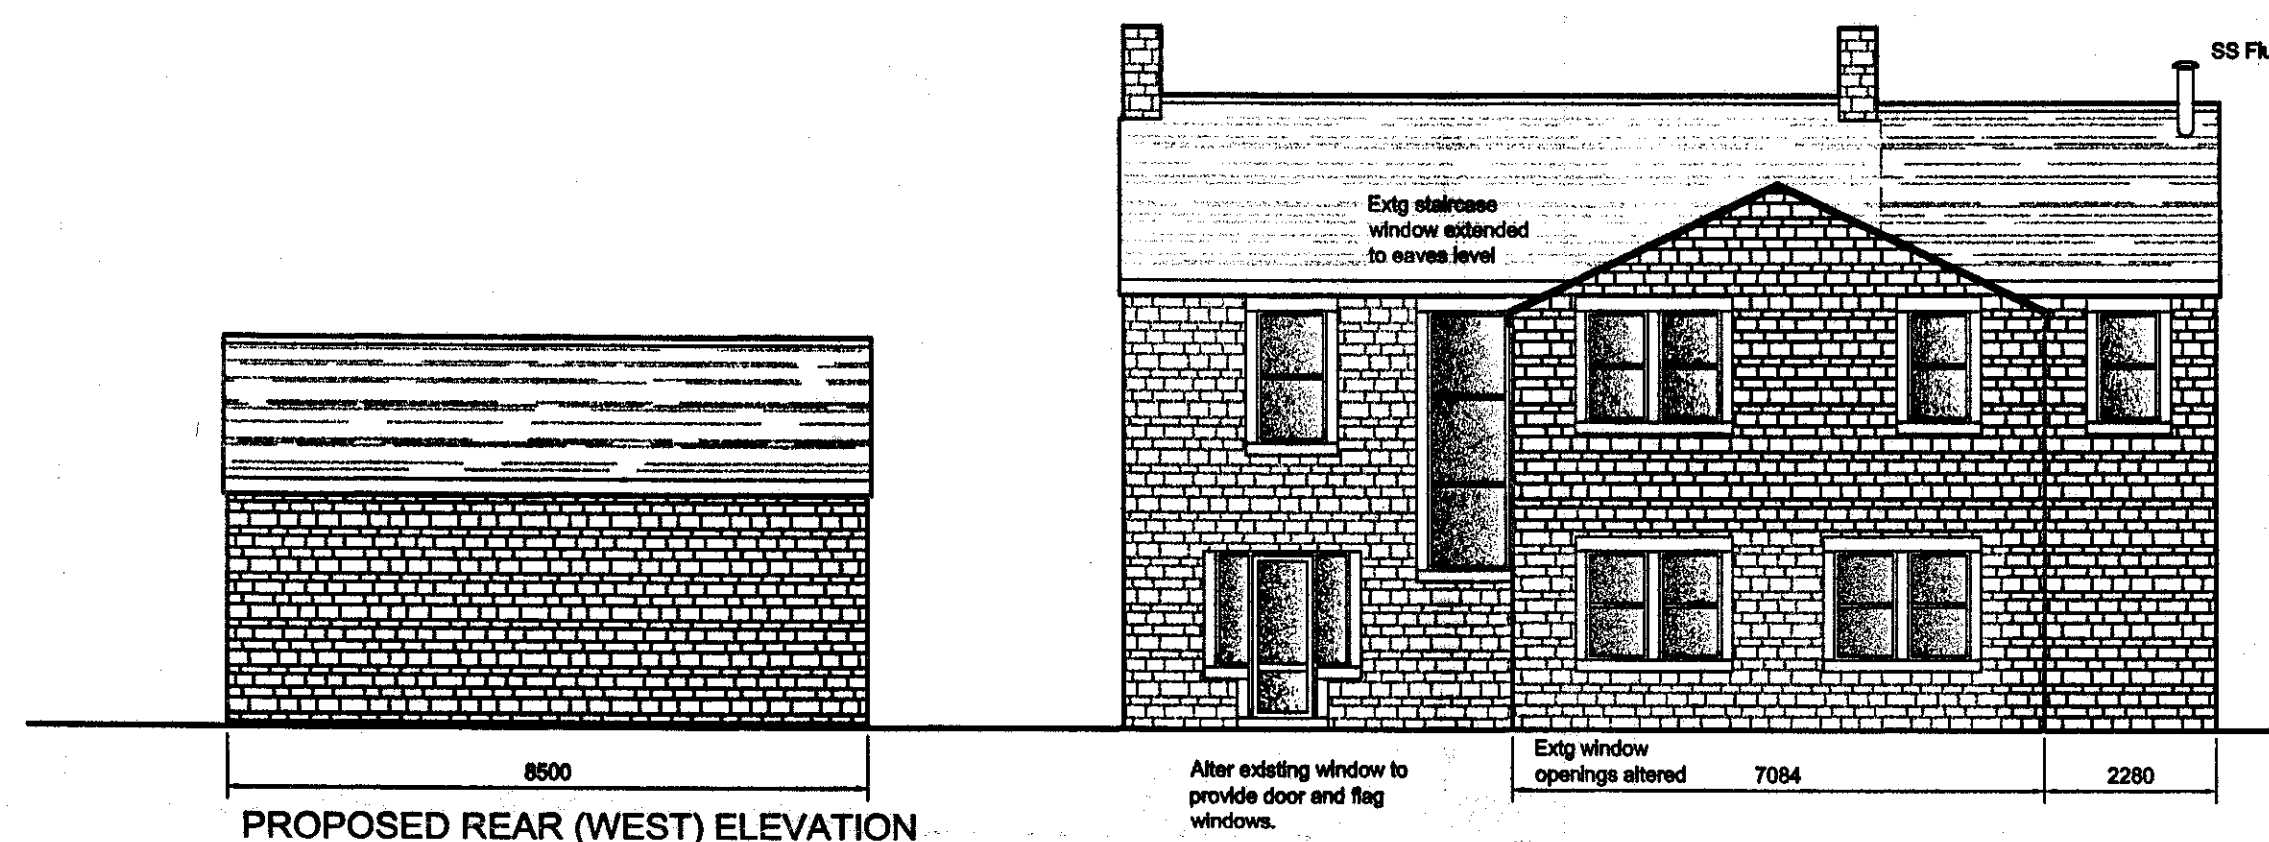
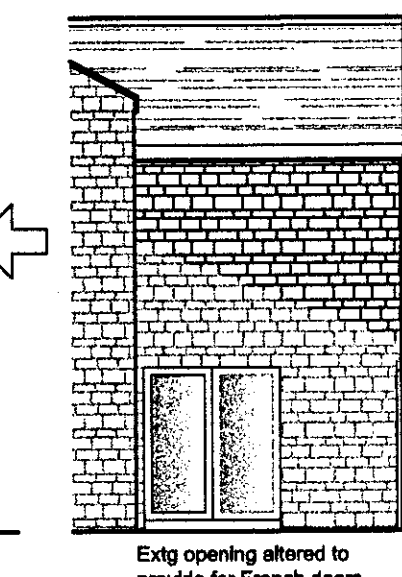
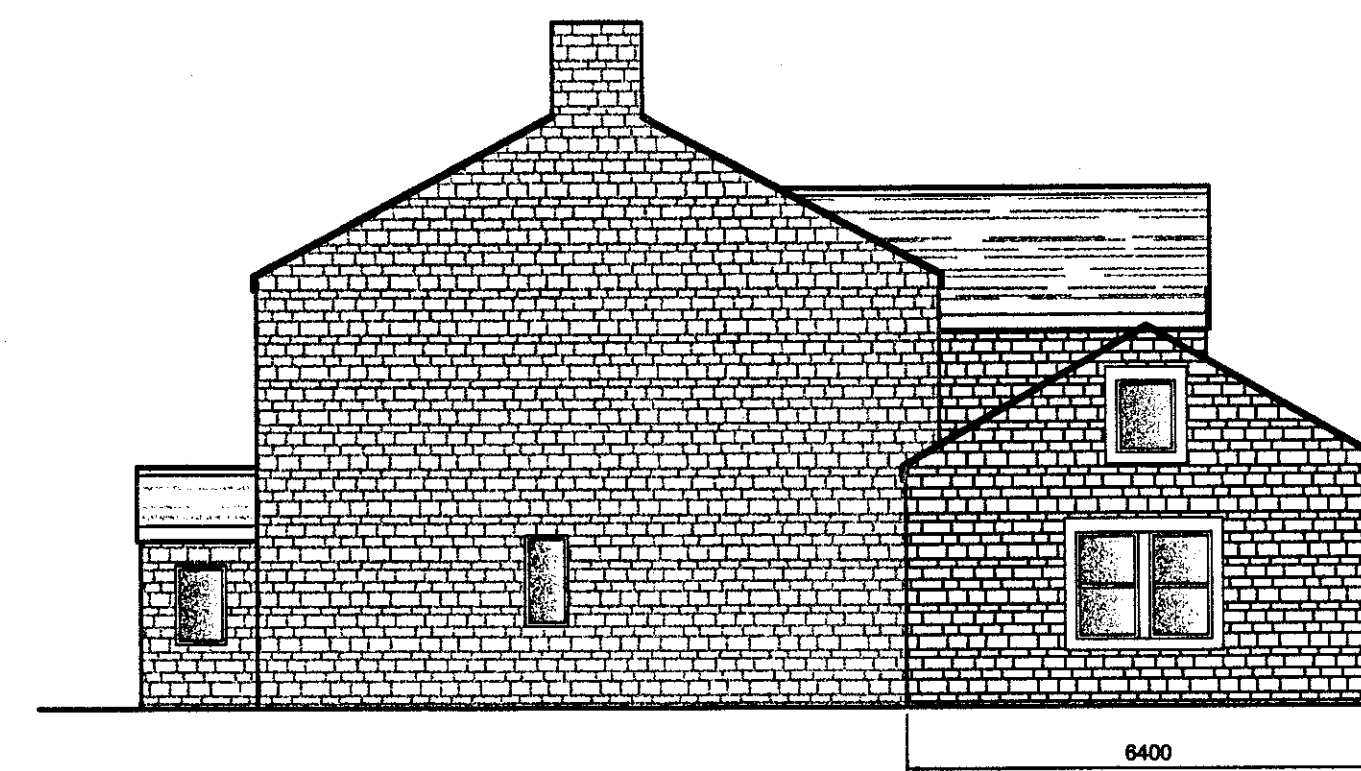
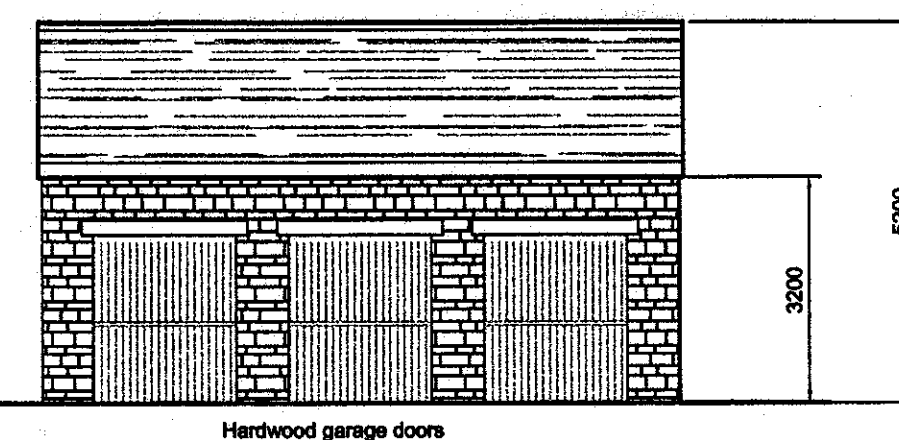
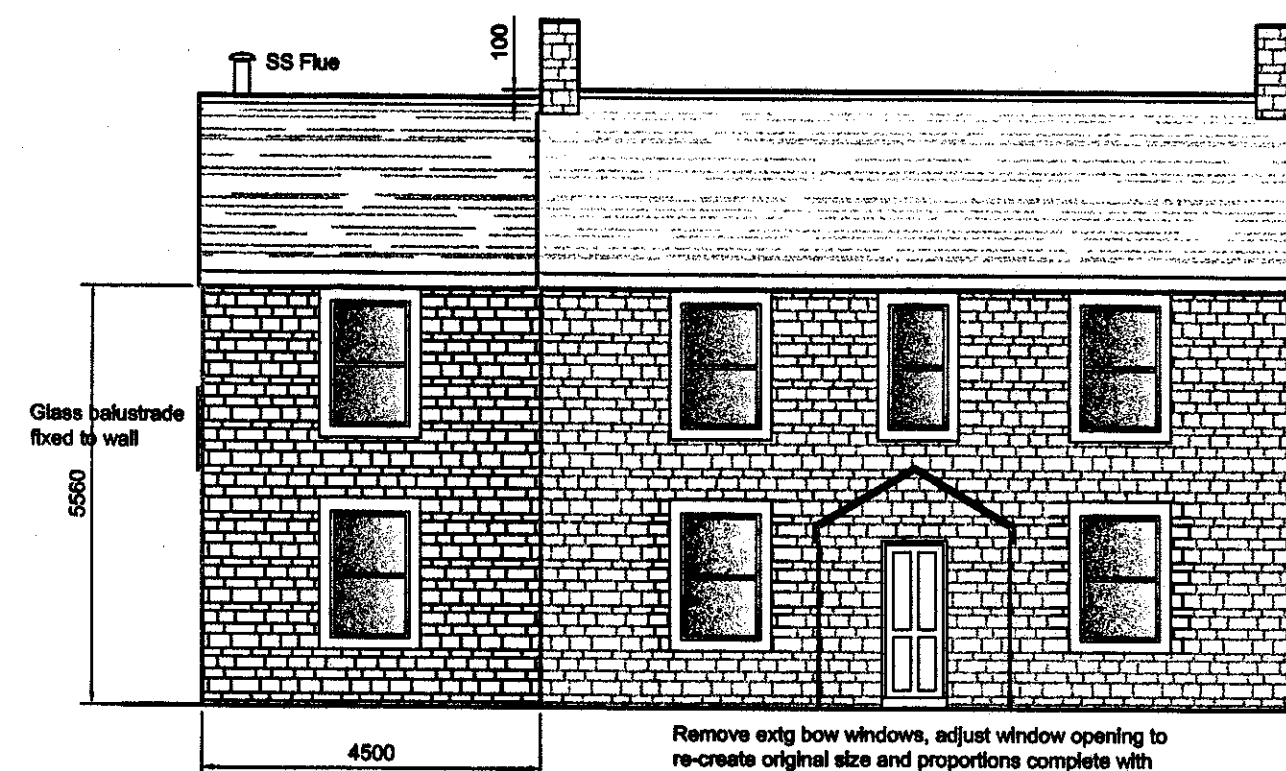


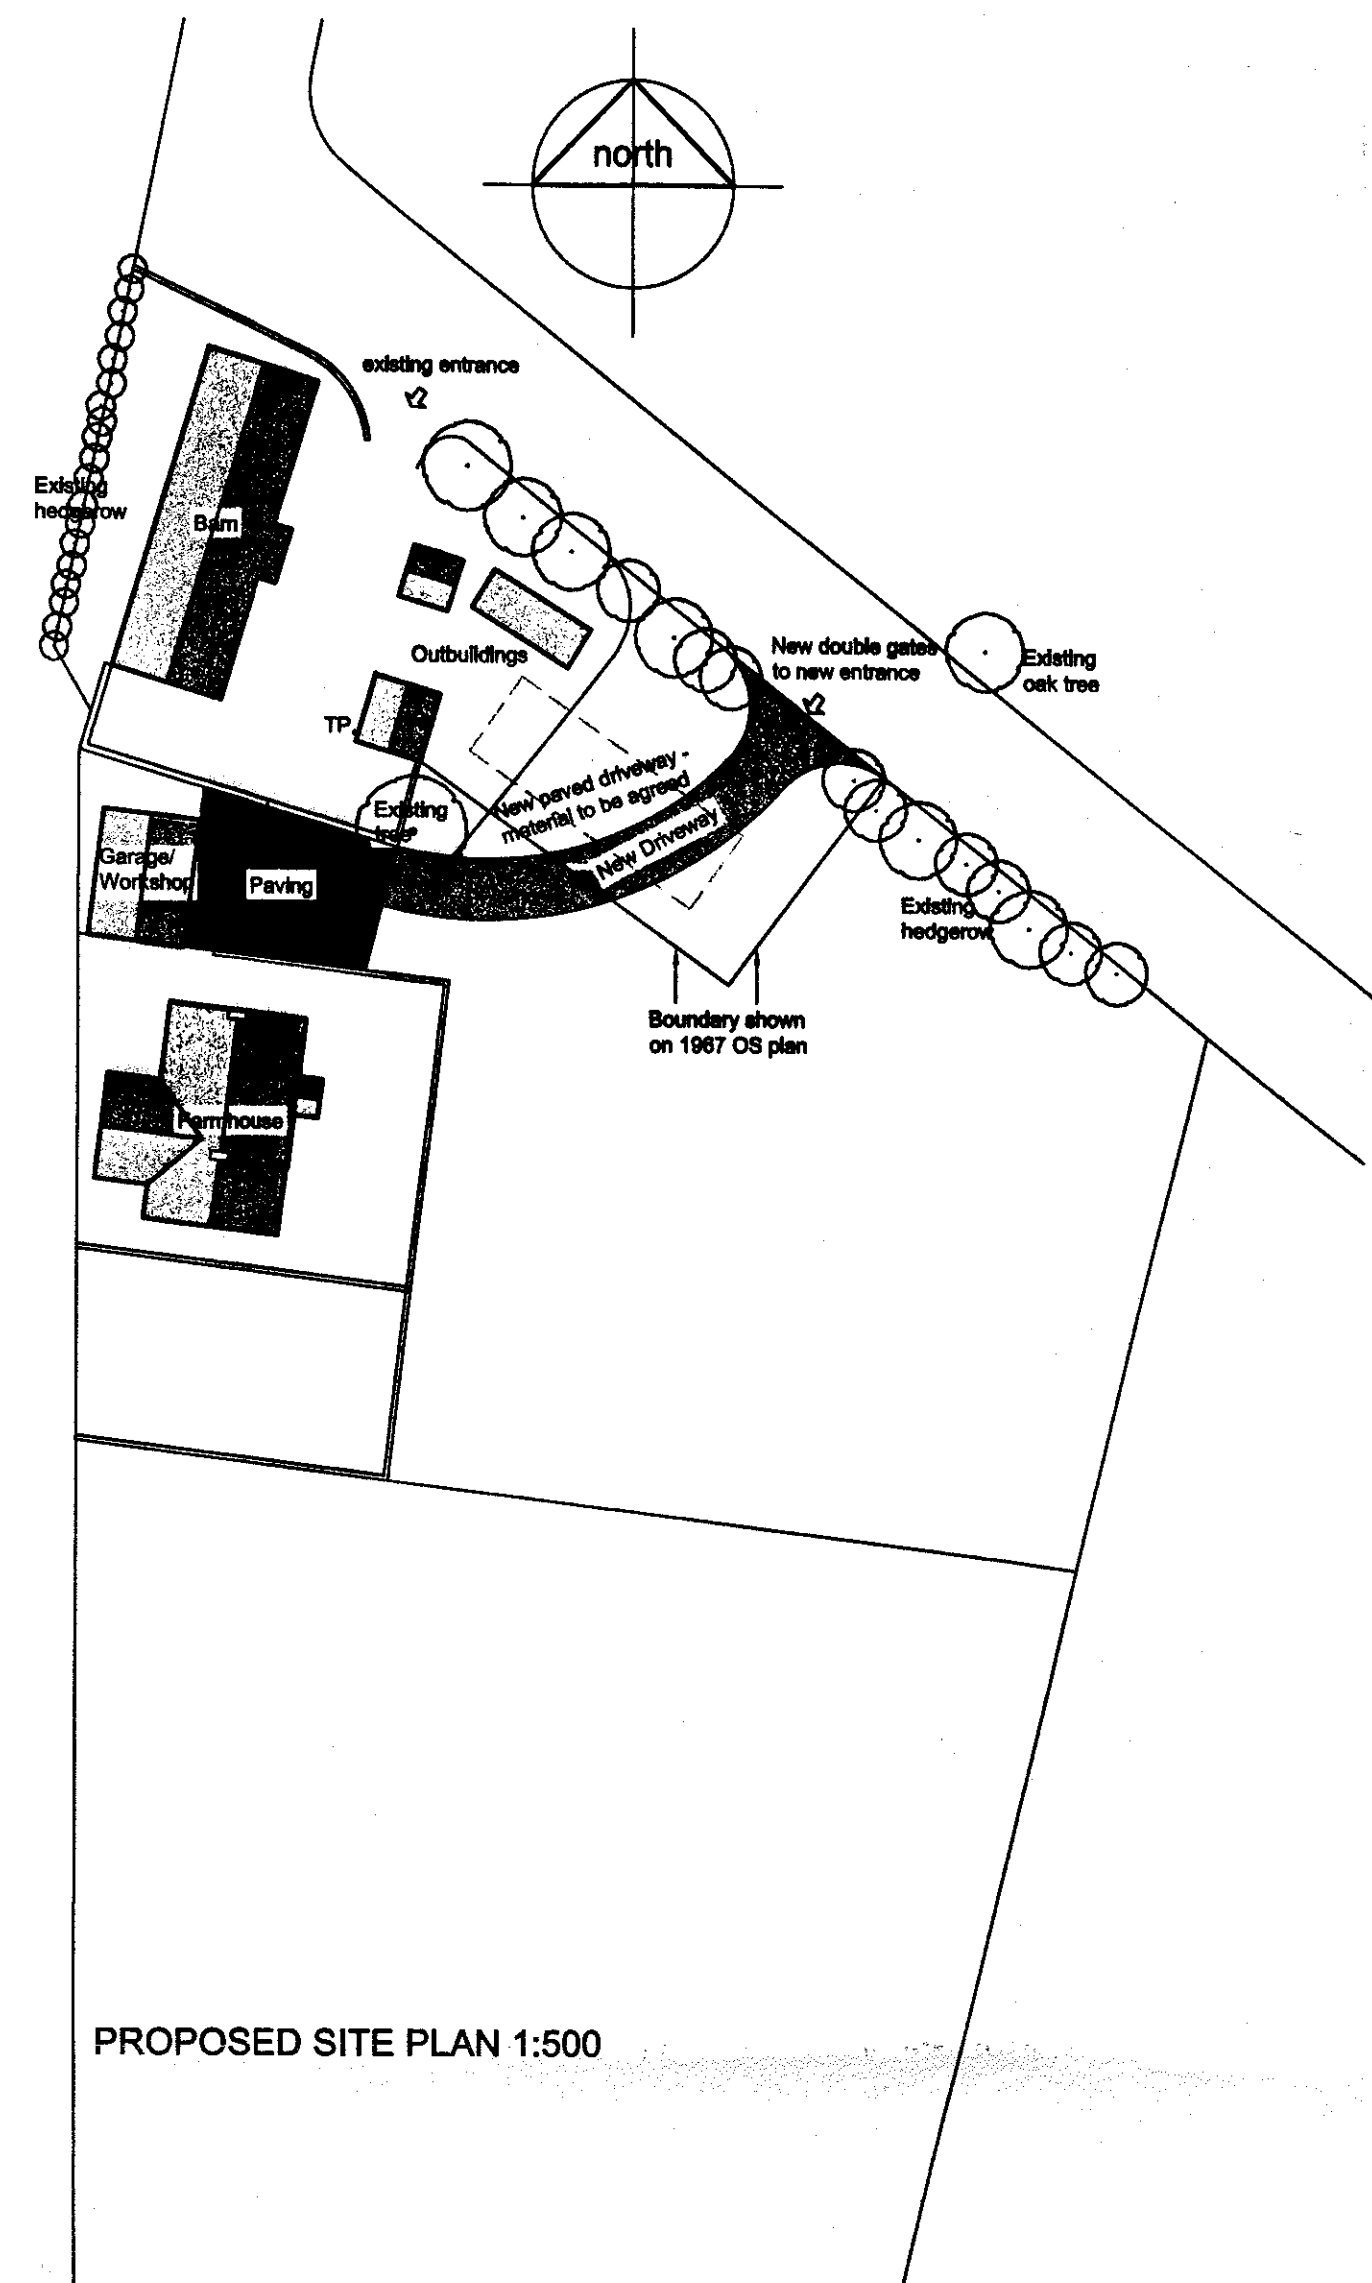

General Notes:

- All new stonework to be in local, natural stone to match existing.
- New blue slate roofs to match existing in both appearance and thickness.
- Window and door styles to be agreed. Materials to be hardwood or composite aluminium and timber frames with powder coat finish.
- All window surrounds and mullions to be in local, natural stone to match existing.
- All fascias to be painted timber. Paint system to have 15 year guarantee.
- All Rainwater goods to be replica cast-iron.
- Driveway construction to be agreed.
- All materials subject to approval by Planning Officer

AMENDED PLANS RECEIVED

DATE 21/5/14
Client: _____

Mr & Mrs Powell

Project:

Extensions & Alterations
Eatough's Farm
Fleet Street Lane
Ribchester PR3 3XE

Sheet:

Planning (Proposed)

modulus

architecture ■ surveying ■ restoration

23 Gleneagles Drive

Brockhall Village

Blackburn BB6 8BF

01254 240865 / 07975 652903

enquiry@modulusassociates.co.uk

scale: 1:500/1:100 @A1

date: Sept 2012

drawn: BM

dwg no: 1207-01-11

rev: D