




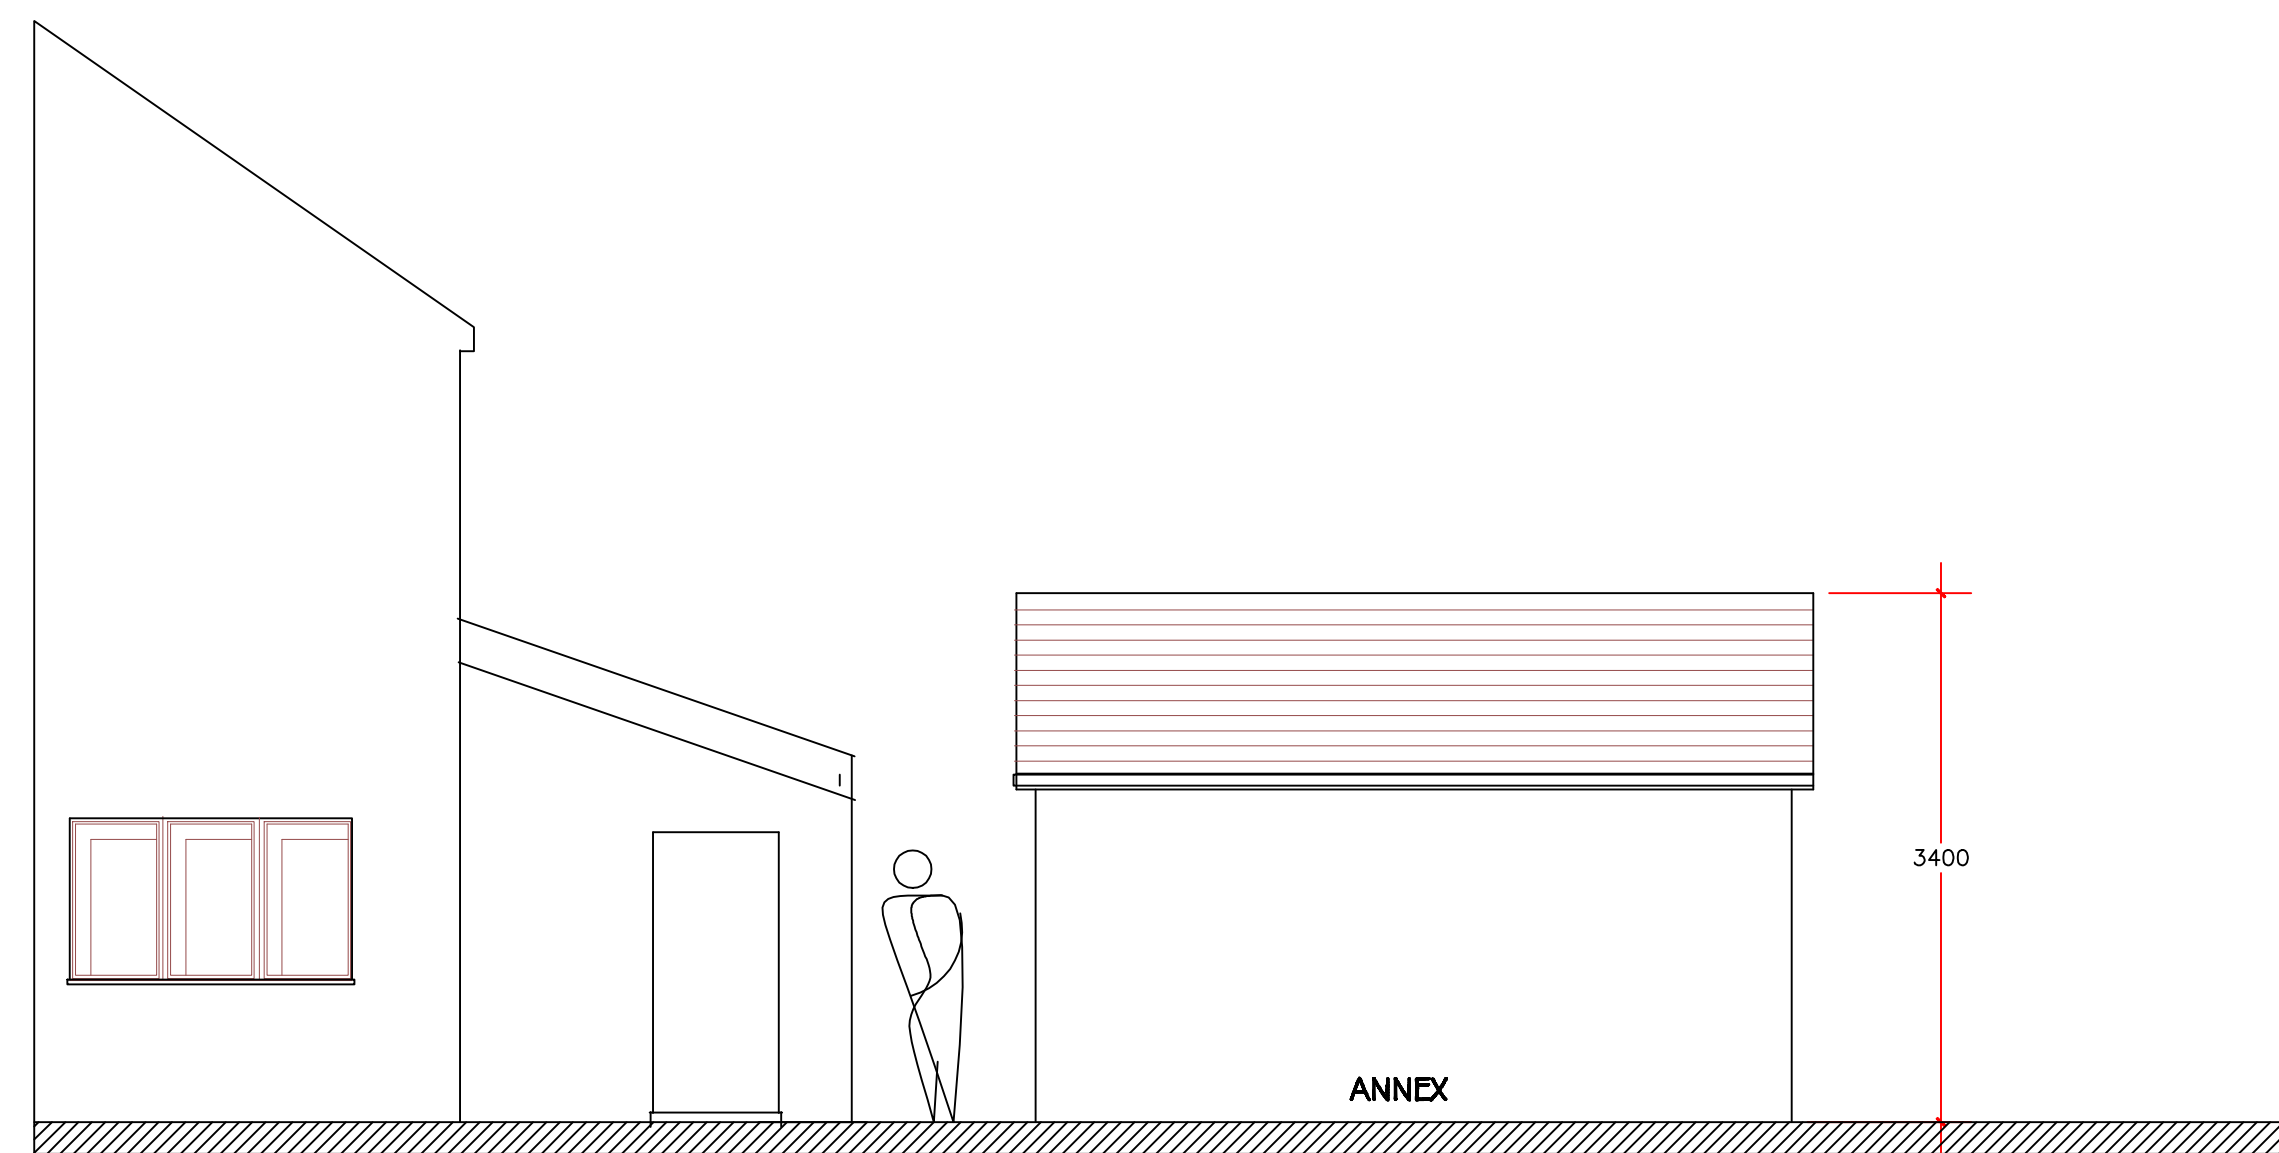


PROPOSED NORTH ELEVATION

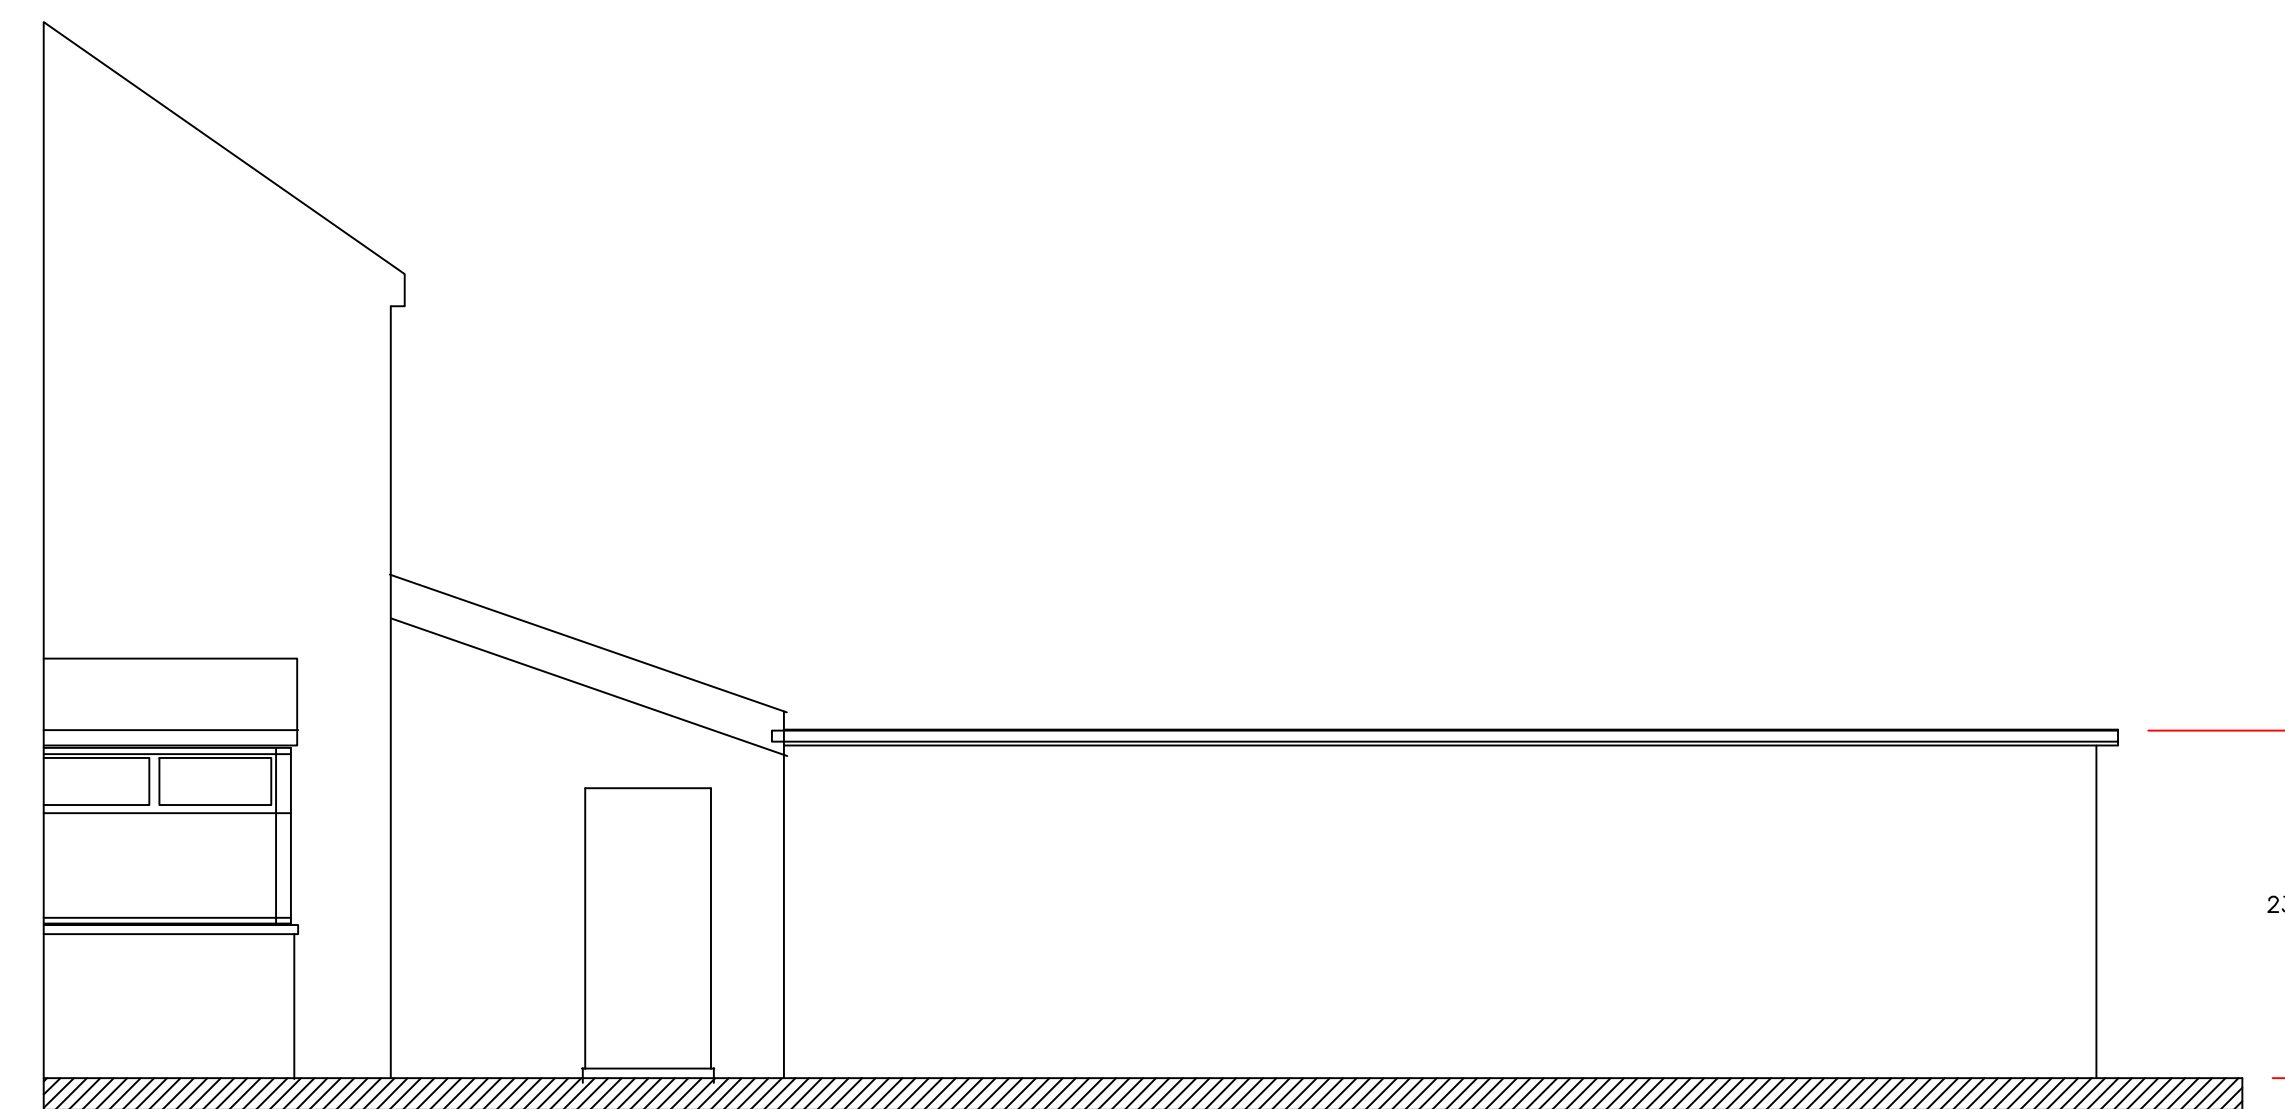



EXISTING NORTH ELEVATION

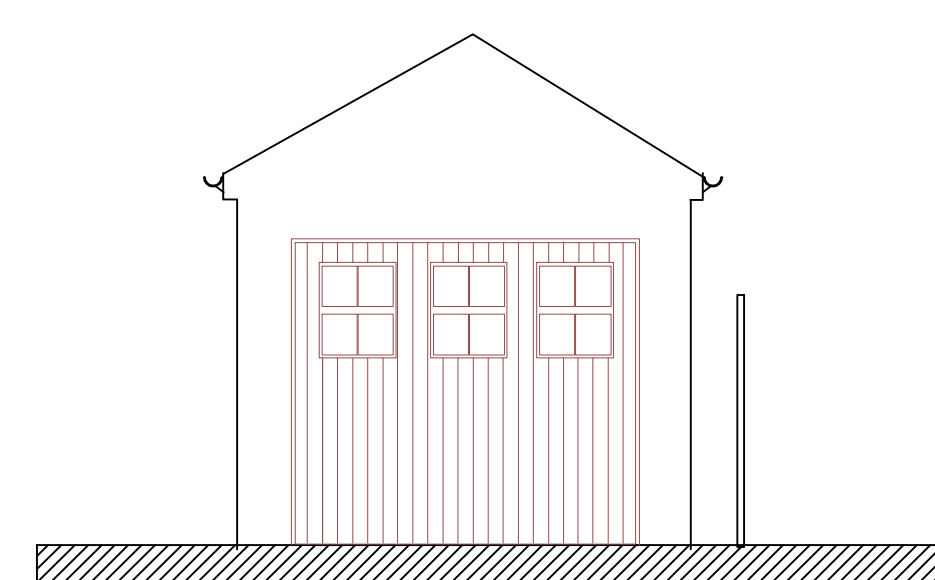


ANNEX DRIVE ELEVATION

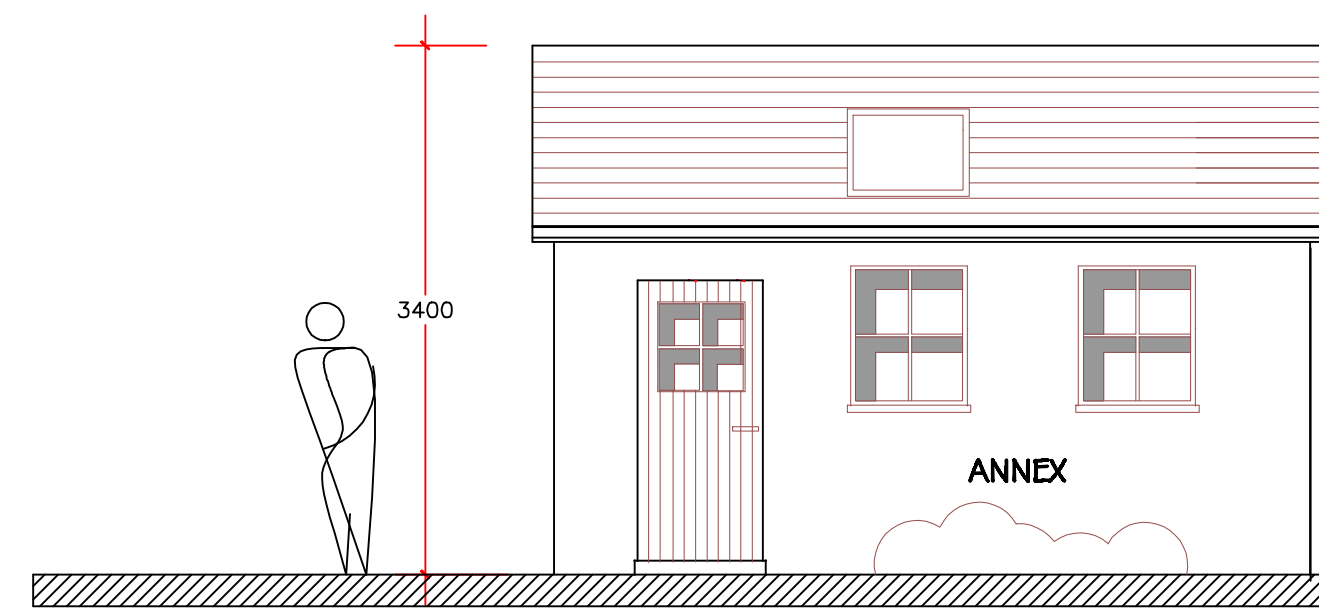


PROPOSED SOUTH ELEVATION

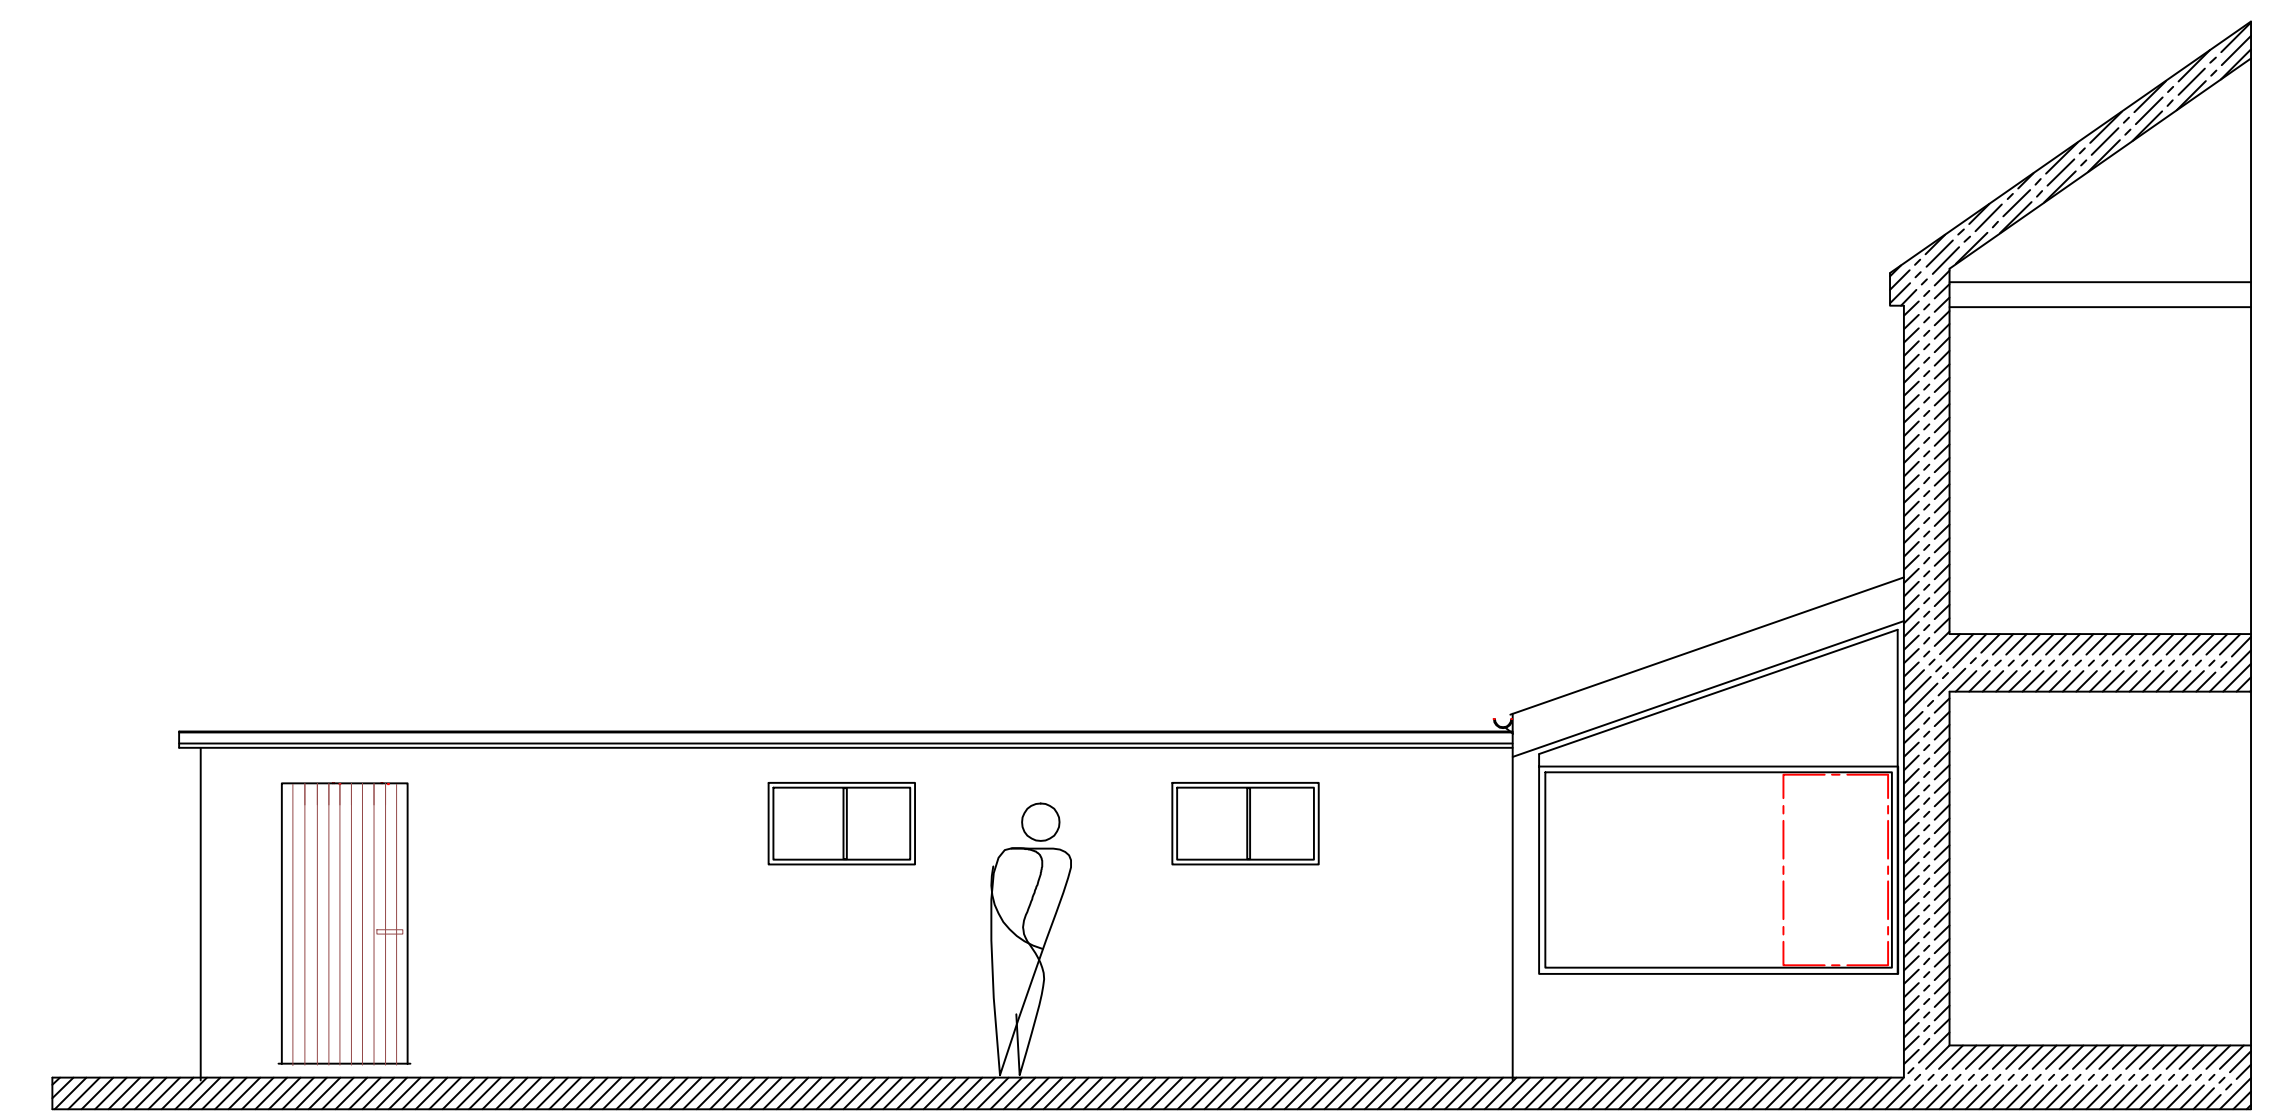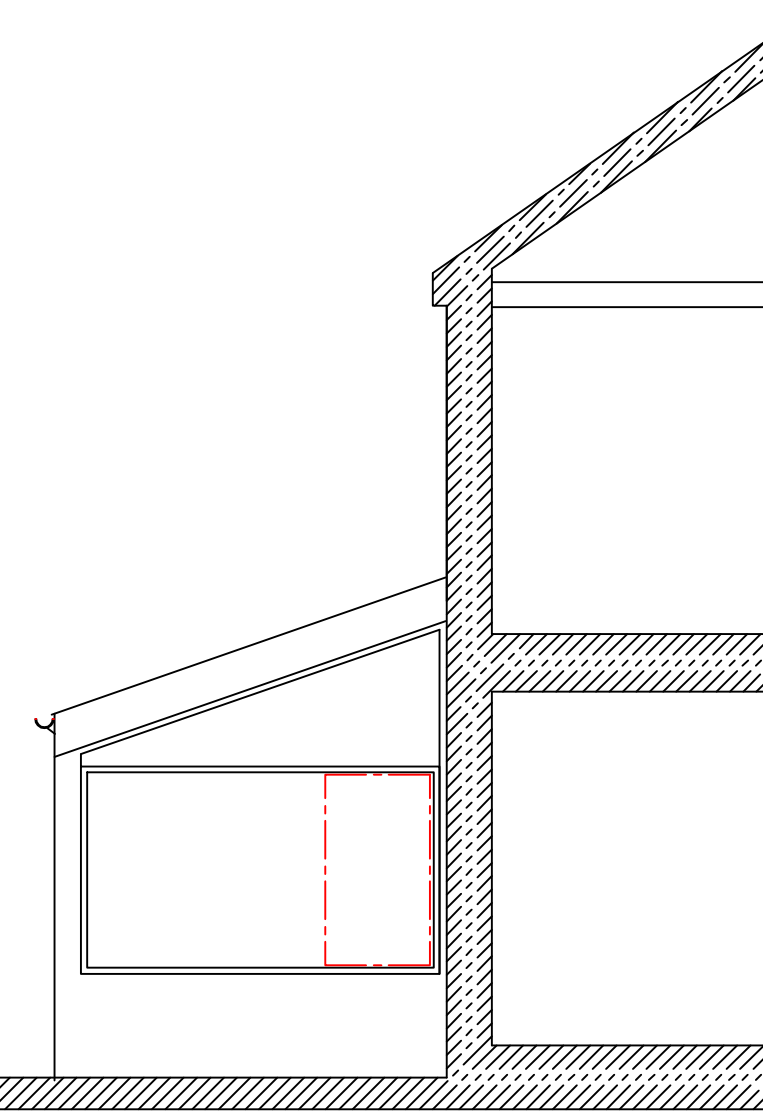

EXISTING SOUTH ELEVATION

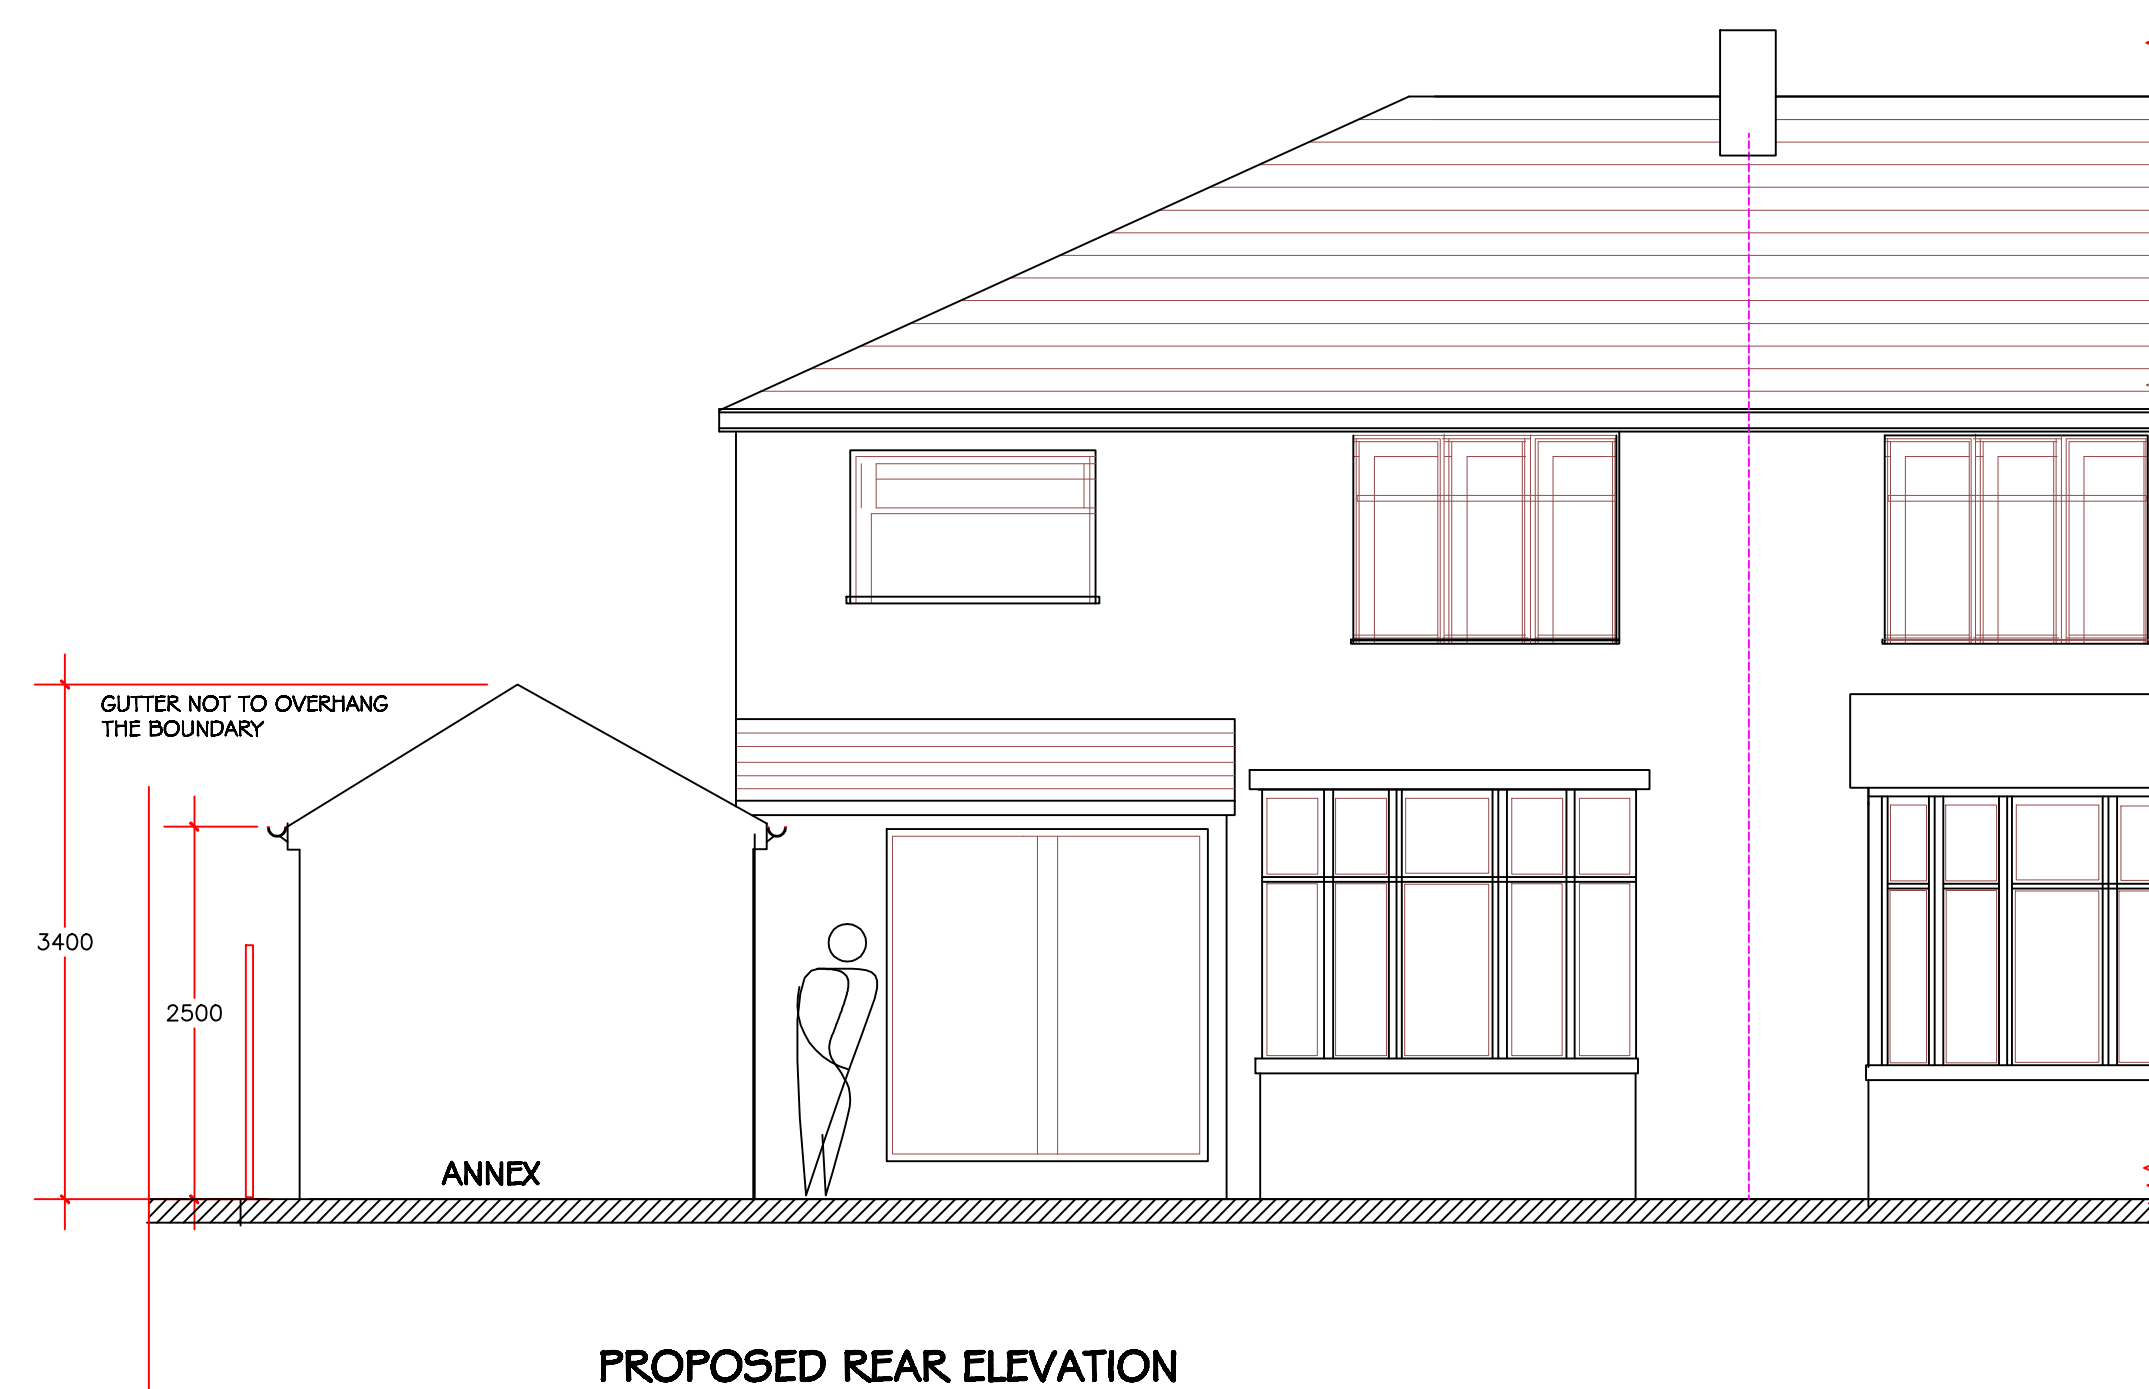

PROPOSED REAR ELEVATION

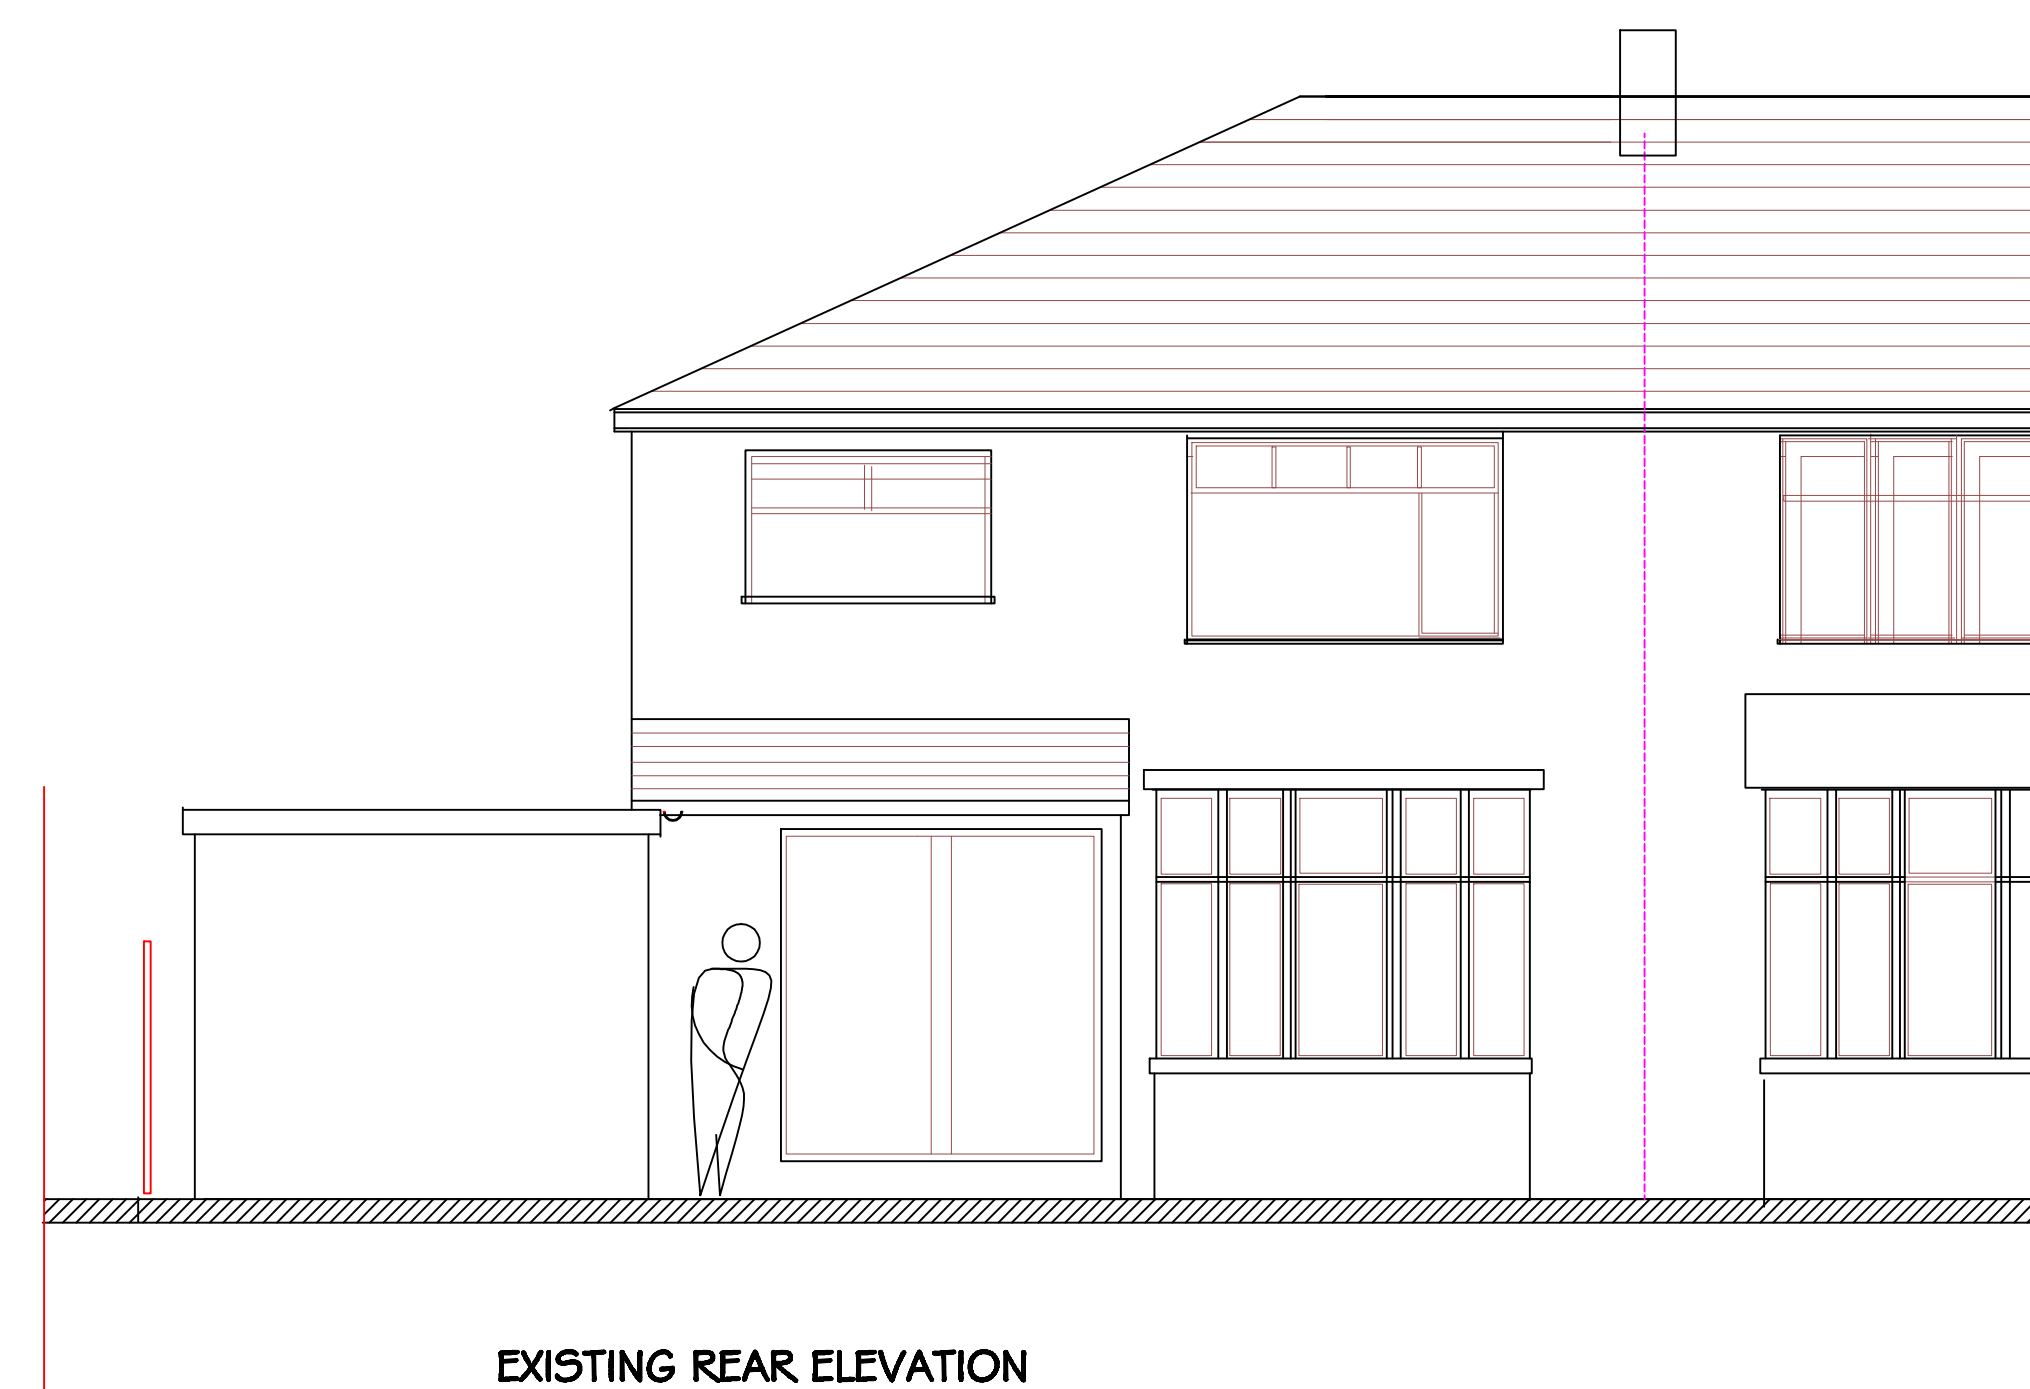

EXISTING REAR ELEVATION

77 MITTON ROAD
WHALLEY
LANCASHIRE

GARDEN ANNEX

EXISTING & PROPOSED
ELEVATIONS

JUNE 2014 1:50 (A1)

PHD/77.600