

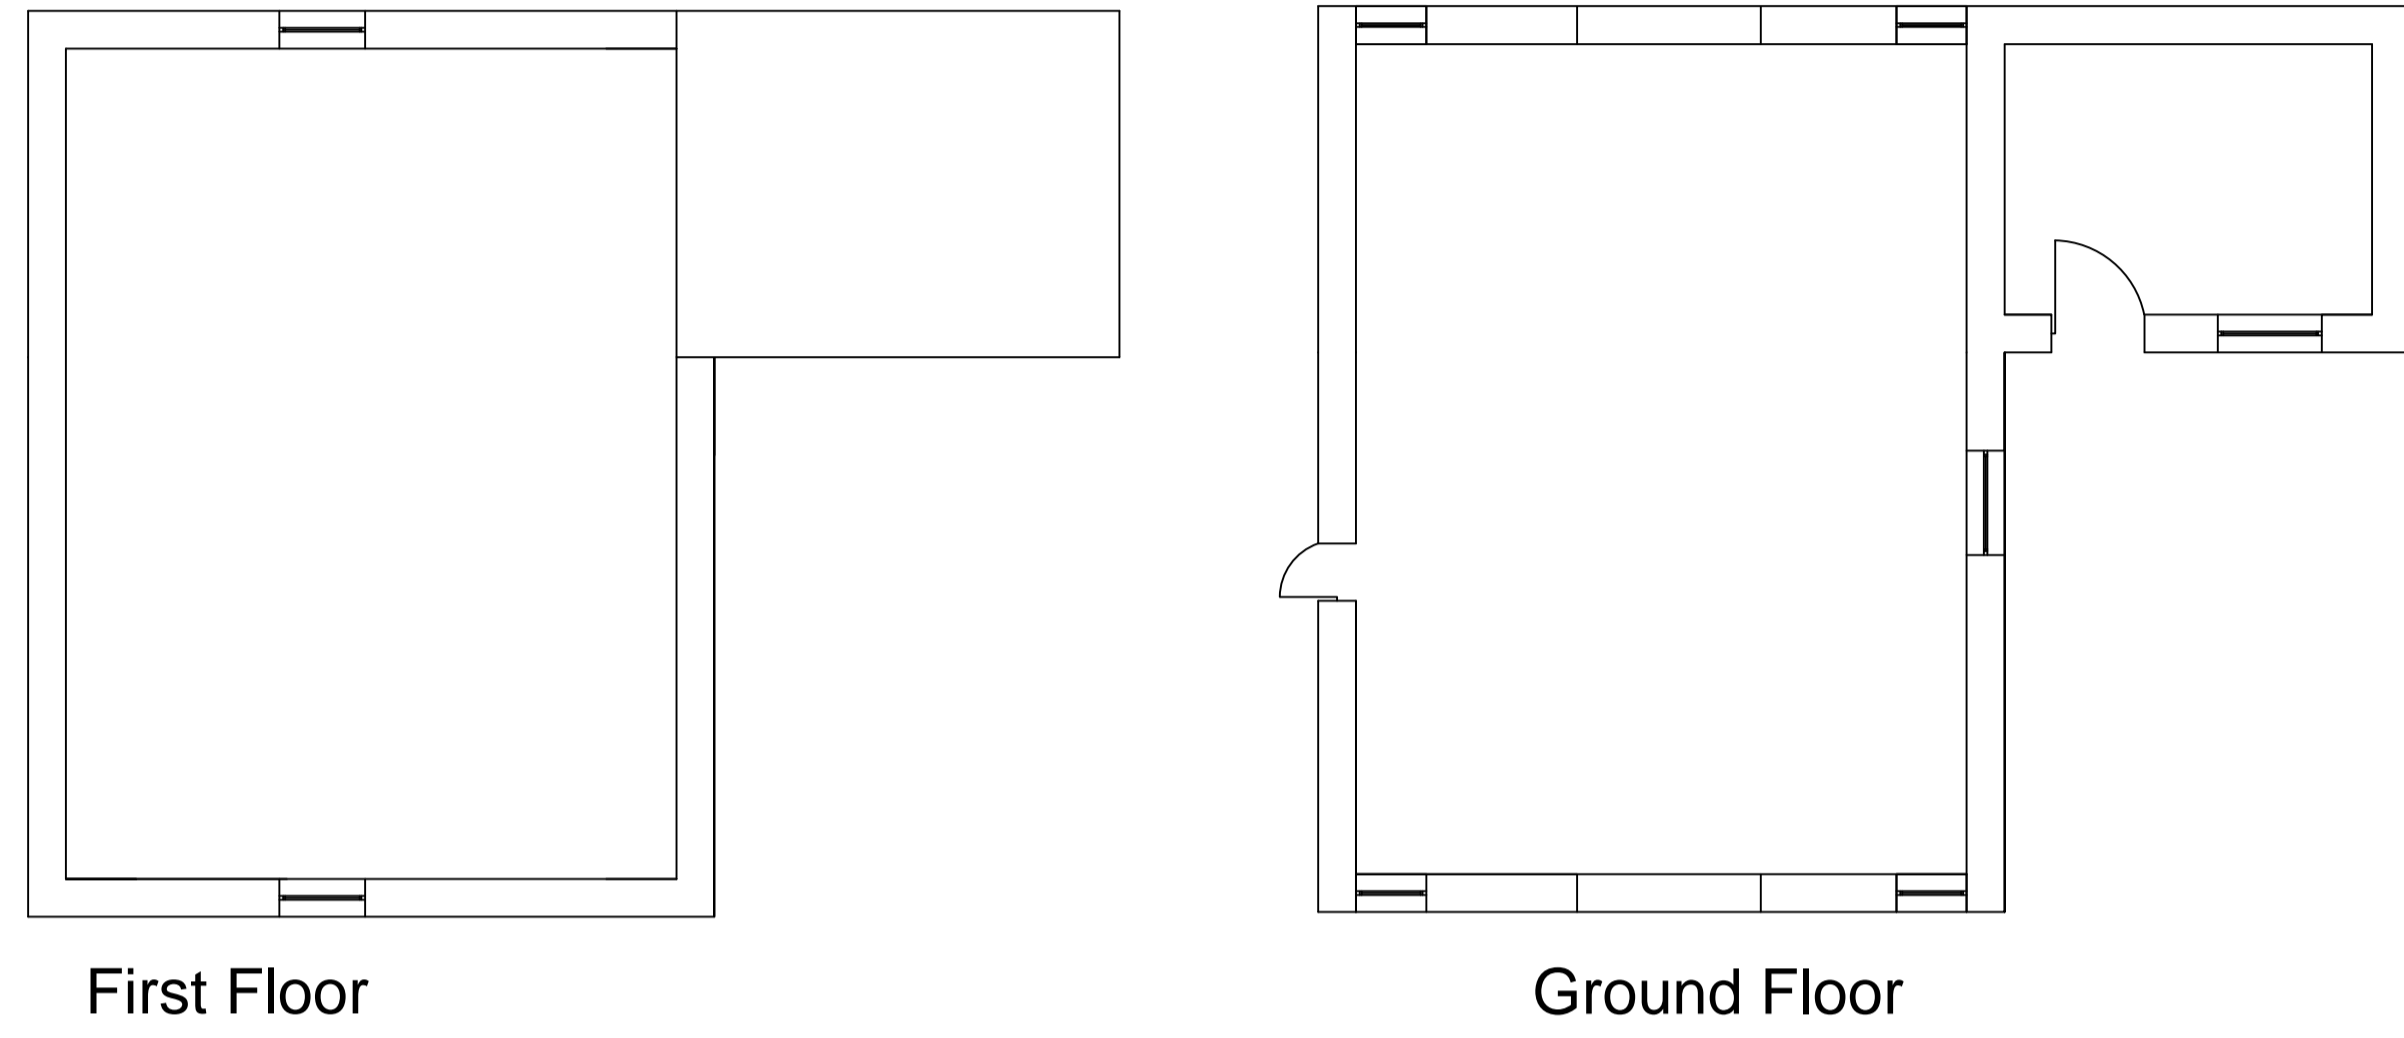
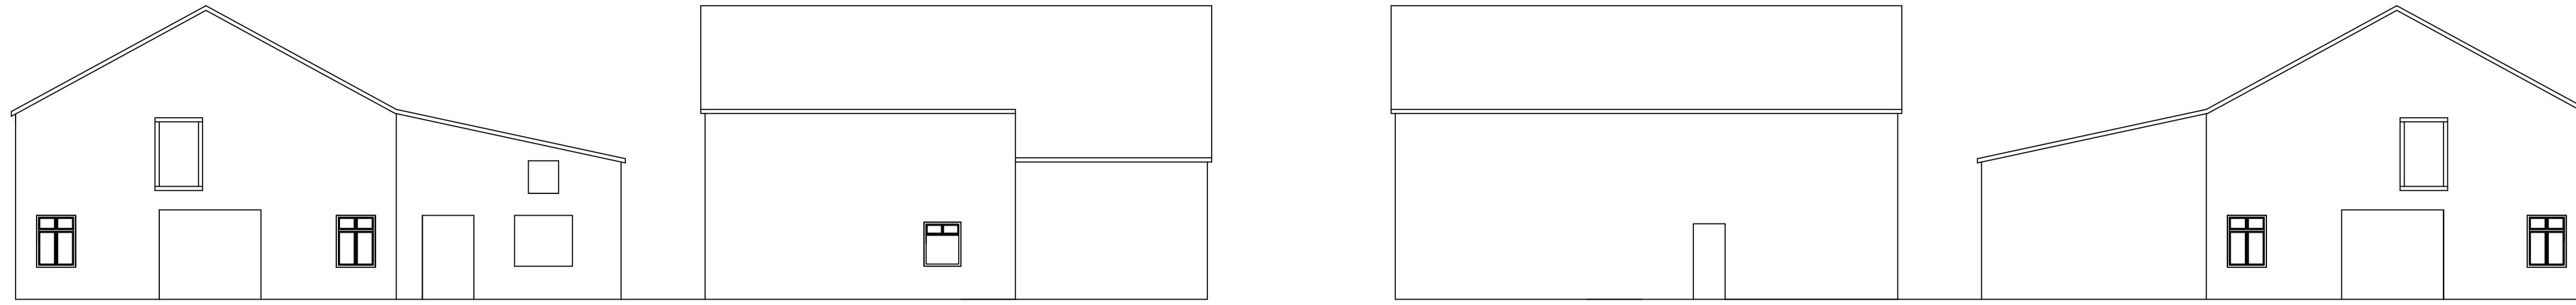


Existing Elevations

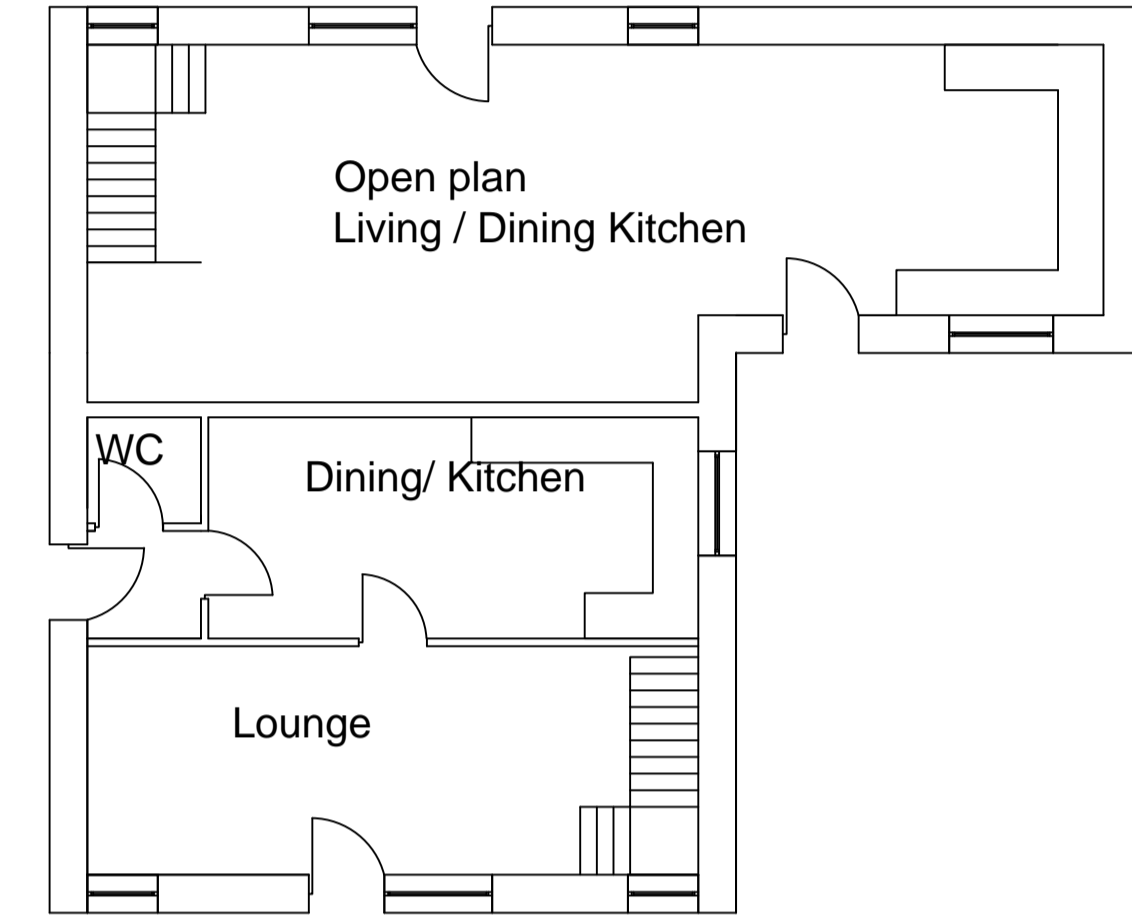

First Floor


Ground Floor

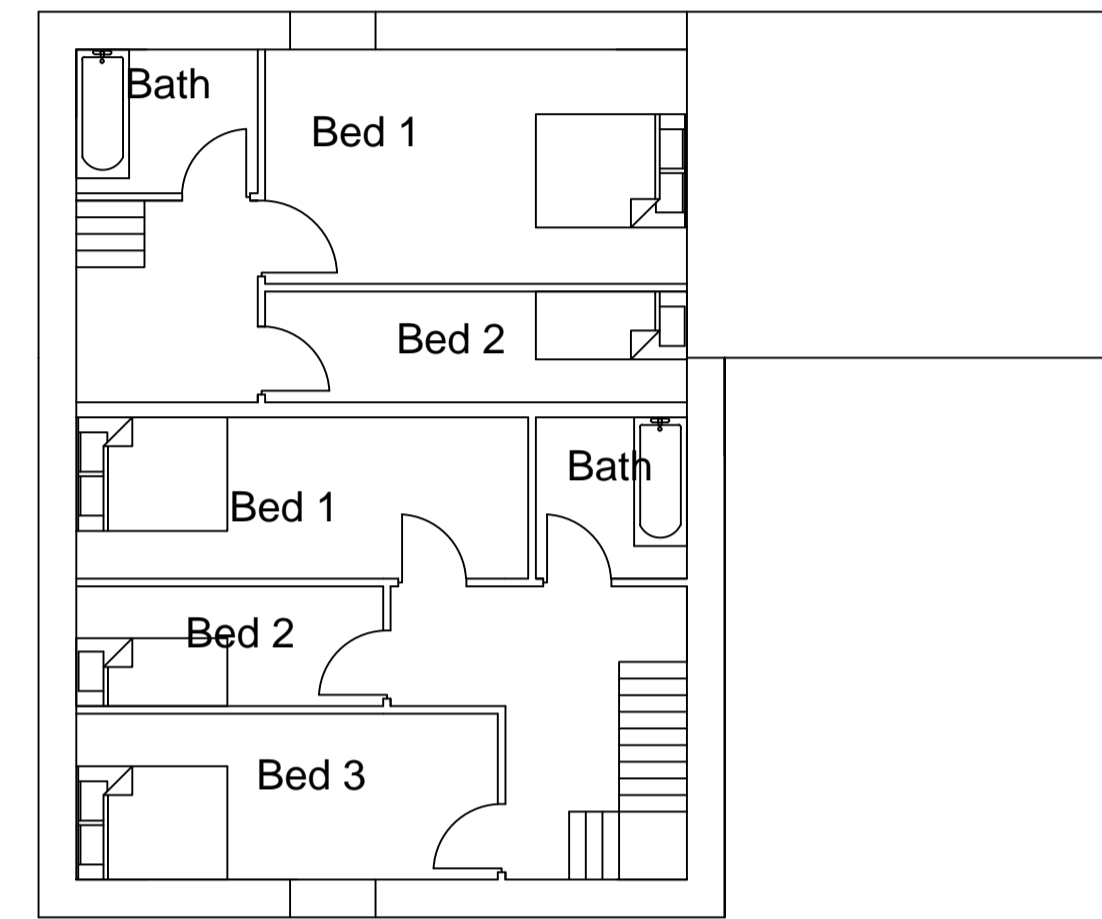

Existing Ground Plans

Proposed Ground Plans

Proposed Elevations

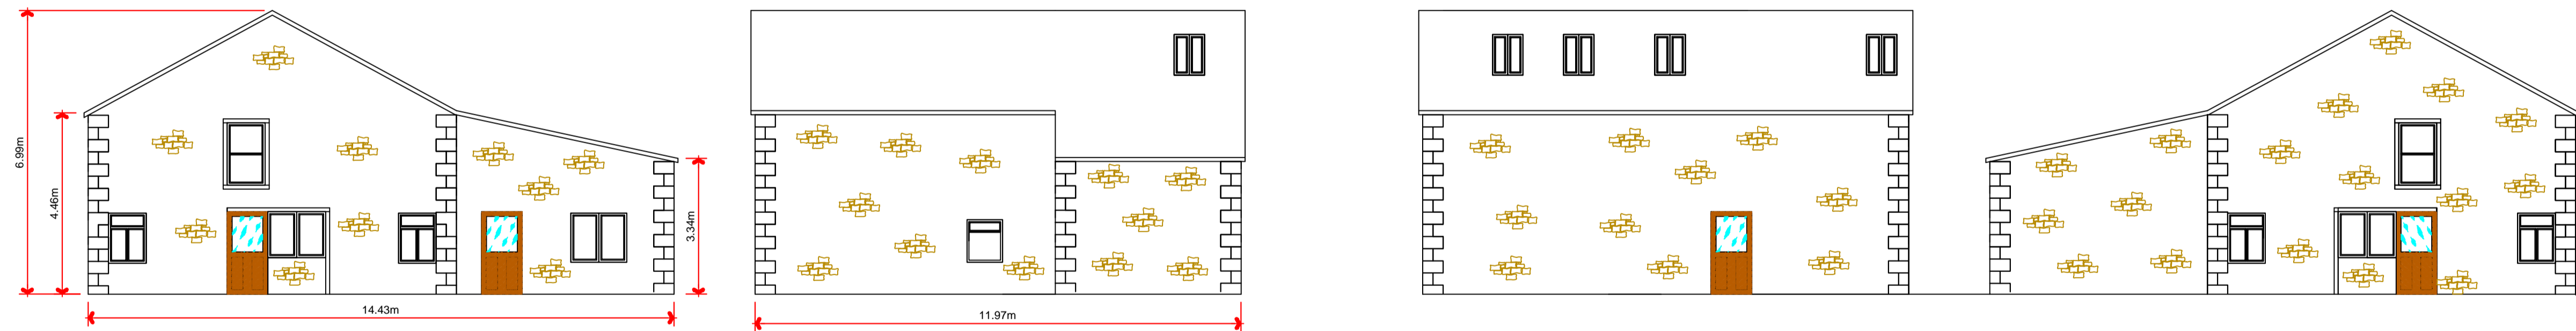

Julia Pye

Hill Crest Farm, Startfants Lane, Chipping PR3 2NP  
Tel 01995 61878 07803557019  
email: jpyeplanning@gmail.com

Clients Details,

Mr & Mrs T Curtis

Project Details,  
Conversion of Agricultural Ban into 2 dwellings  
Workshop and Lambing Shed

Project Address,

Barracks Farm  
Chipping Road  
Chaigley  
Nr Clitheroe  
BB7 3LX

Drawing No. TC/JMP/3605	Date June 2014	Scale 1:100	Drawn By Julia Pye
----------------------------	-------------------	----------------	-----------------------

DO NOT SCALE THIS DRAWING. CHECK ALL DIMENSIONS ON SITE

THIS DRAWING IS PROTECTED BY COPYRIGHT. IT MAY NOT BE REPRODUCED IN ANY FORM OR BY ANY MEANS FOR ANY PURPOSE, WITHOUT GAINING PRIOR WRITTEN PERMISSION FROM JULIA PYE

