


3 20140592

NORTH

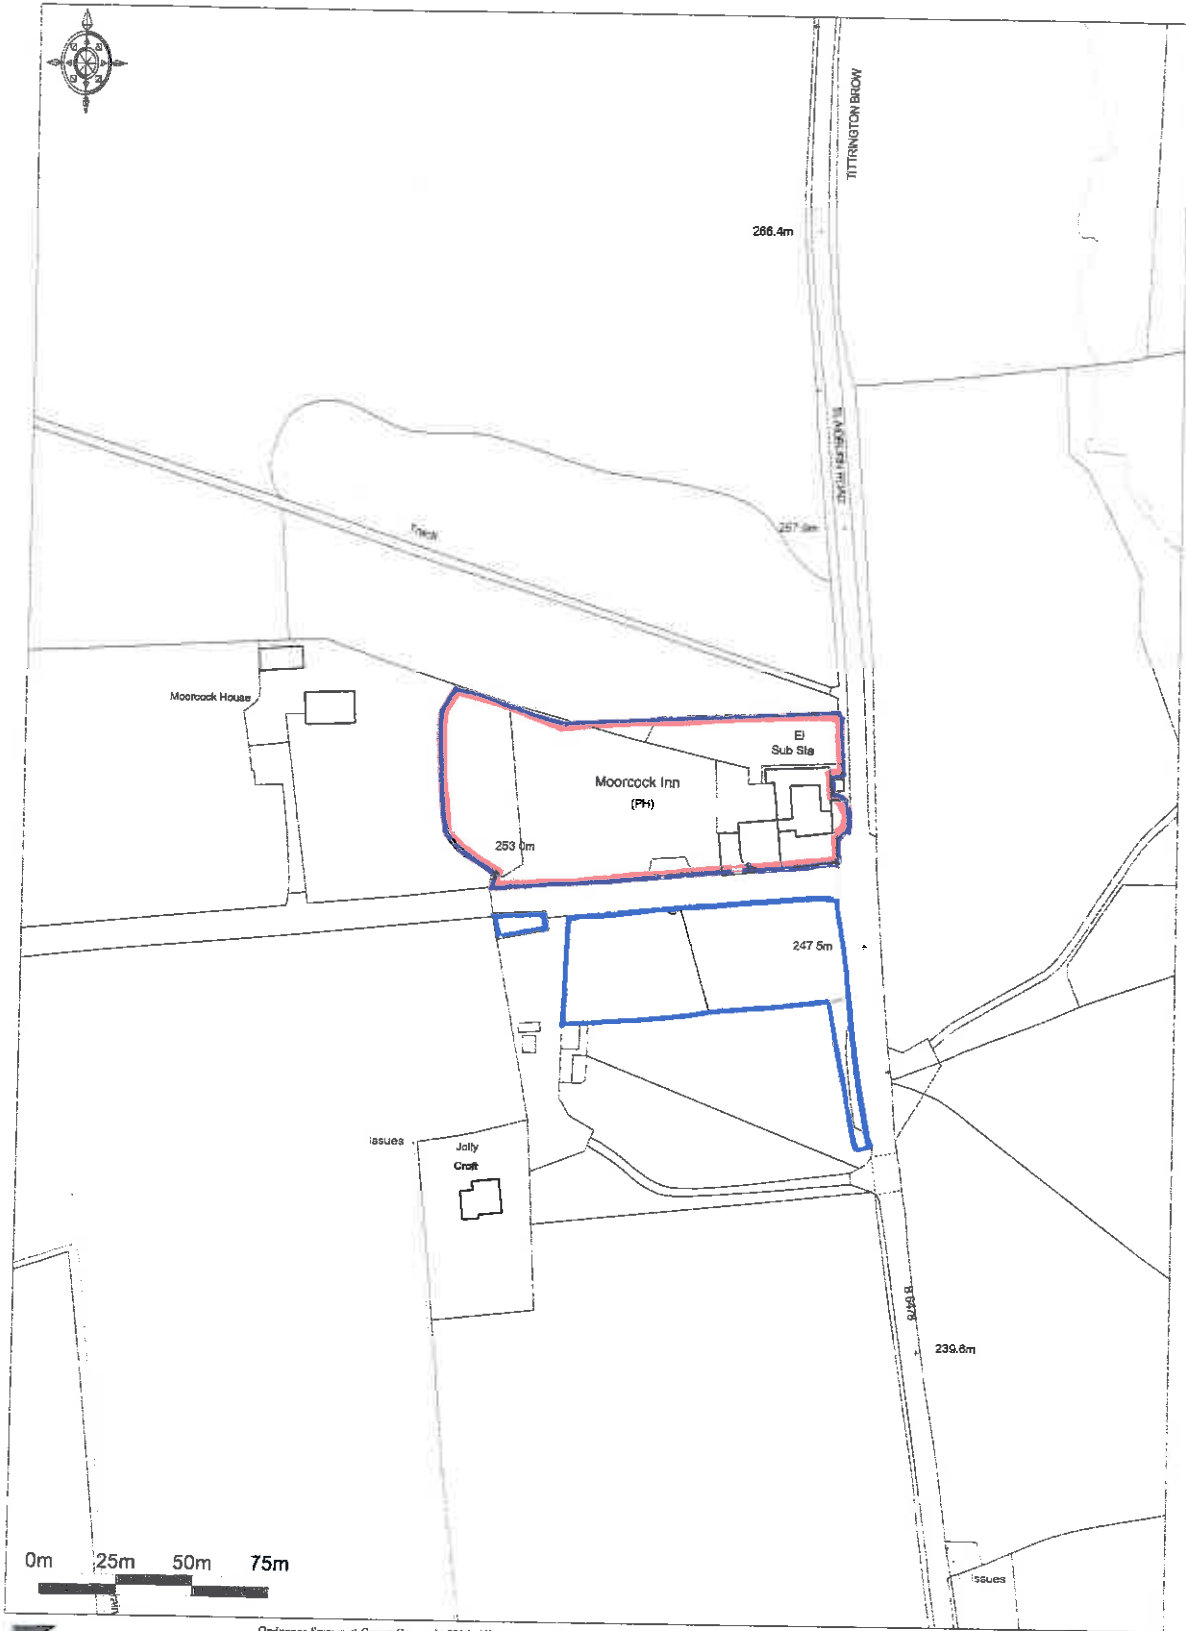

Ordnance Survey © Crown Copyright 2014. All rights reserved.
Licence number 100022432, Plotted Scale - 1:2500

THE MOORCOCK INN, SLAIDBURN ROAD, WADDINGTON BB7 3AA

SITE LOCATION PLAN.

JOB REF. 4512