

Proposed residential development at land off
Chatburn Old Road, Chatburn, Clitheroe, BB7 4QG ~



320140618P

Notes:
 All work is to be carried out to the latest current British standards Codes of Practice and recognised working practices.
 All work and materials should comply with Health and Safety legislation.
 All dimensions are in millimetres where explicitly shown otherwise.
 The contractor should check and certify all dimensions as work proceeds and notify the architect of any discrepancies.
 Do not scale off the drawings, if in doubt ask.



Gary Hoerty Associates
 Gary Hoerty Associates Chartered Surveyors
 Suite 9 - Grindleton Business Centre
 The Spinney
 Grindleton
 Clitheroe
 Lancashire BB7 4DH
 T: 01200 449700
 Email: info@ghaonline.co.uk

Project: (No: Jac/605/1615/06)
 Proposed residential development at land off
 Chatburn Old Road
 Chatburn
 Clitheroe
 BB7 4QG

Title: Planning Drawings - Proposed Location Plan

Drawing No: Jac/605/1615/07 **Drawn: PF**



Client: Mr R Jackson

Date: March 2014 **Scale: 1:1250 @ A3**

Amendments:							
--------------------	--	--	--	--	--	--	--

Proposed Location Plan - 1:1250

Proposed residential development at land off
Chatburn Old Road, Chatburn, Clitheroe, BB7 4QG ~

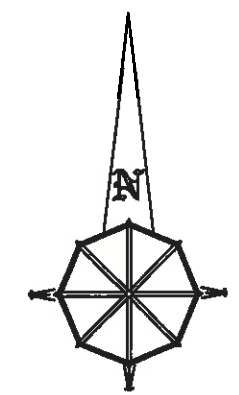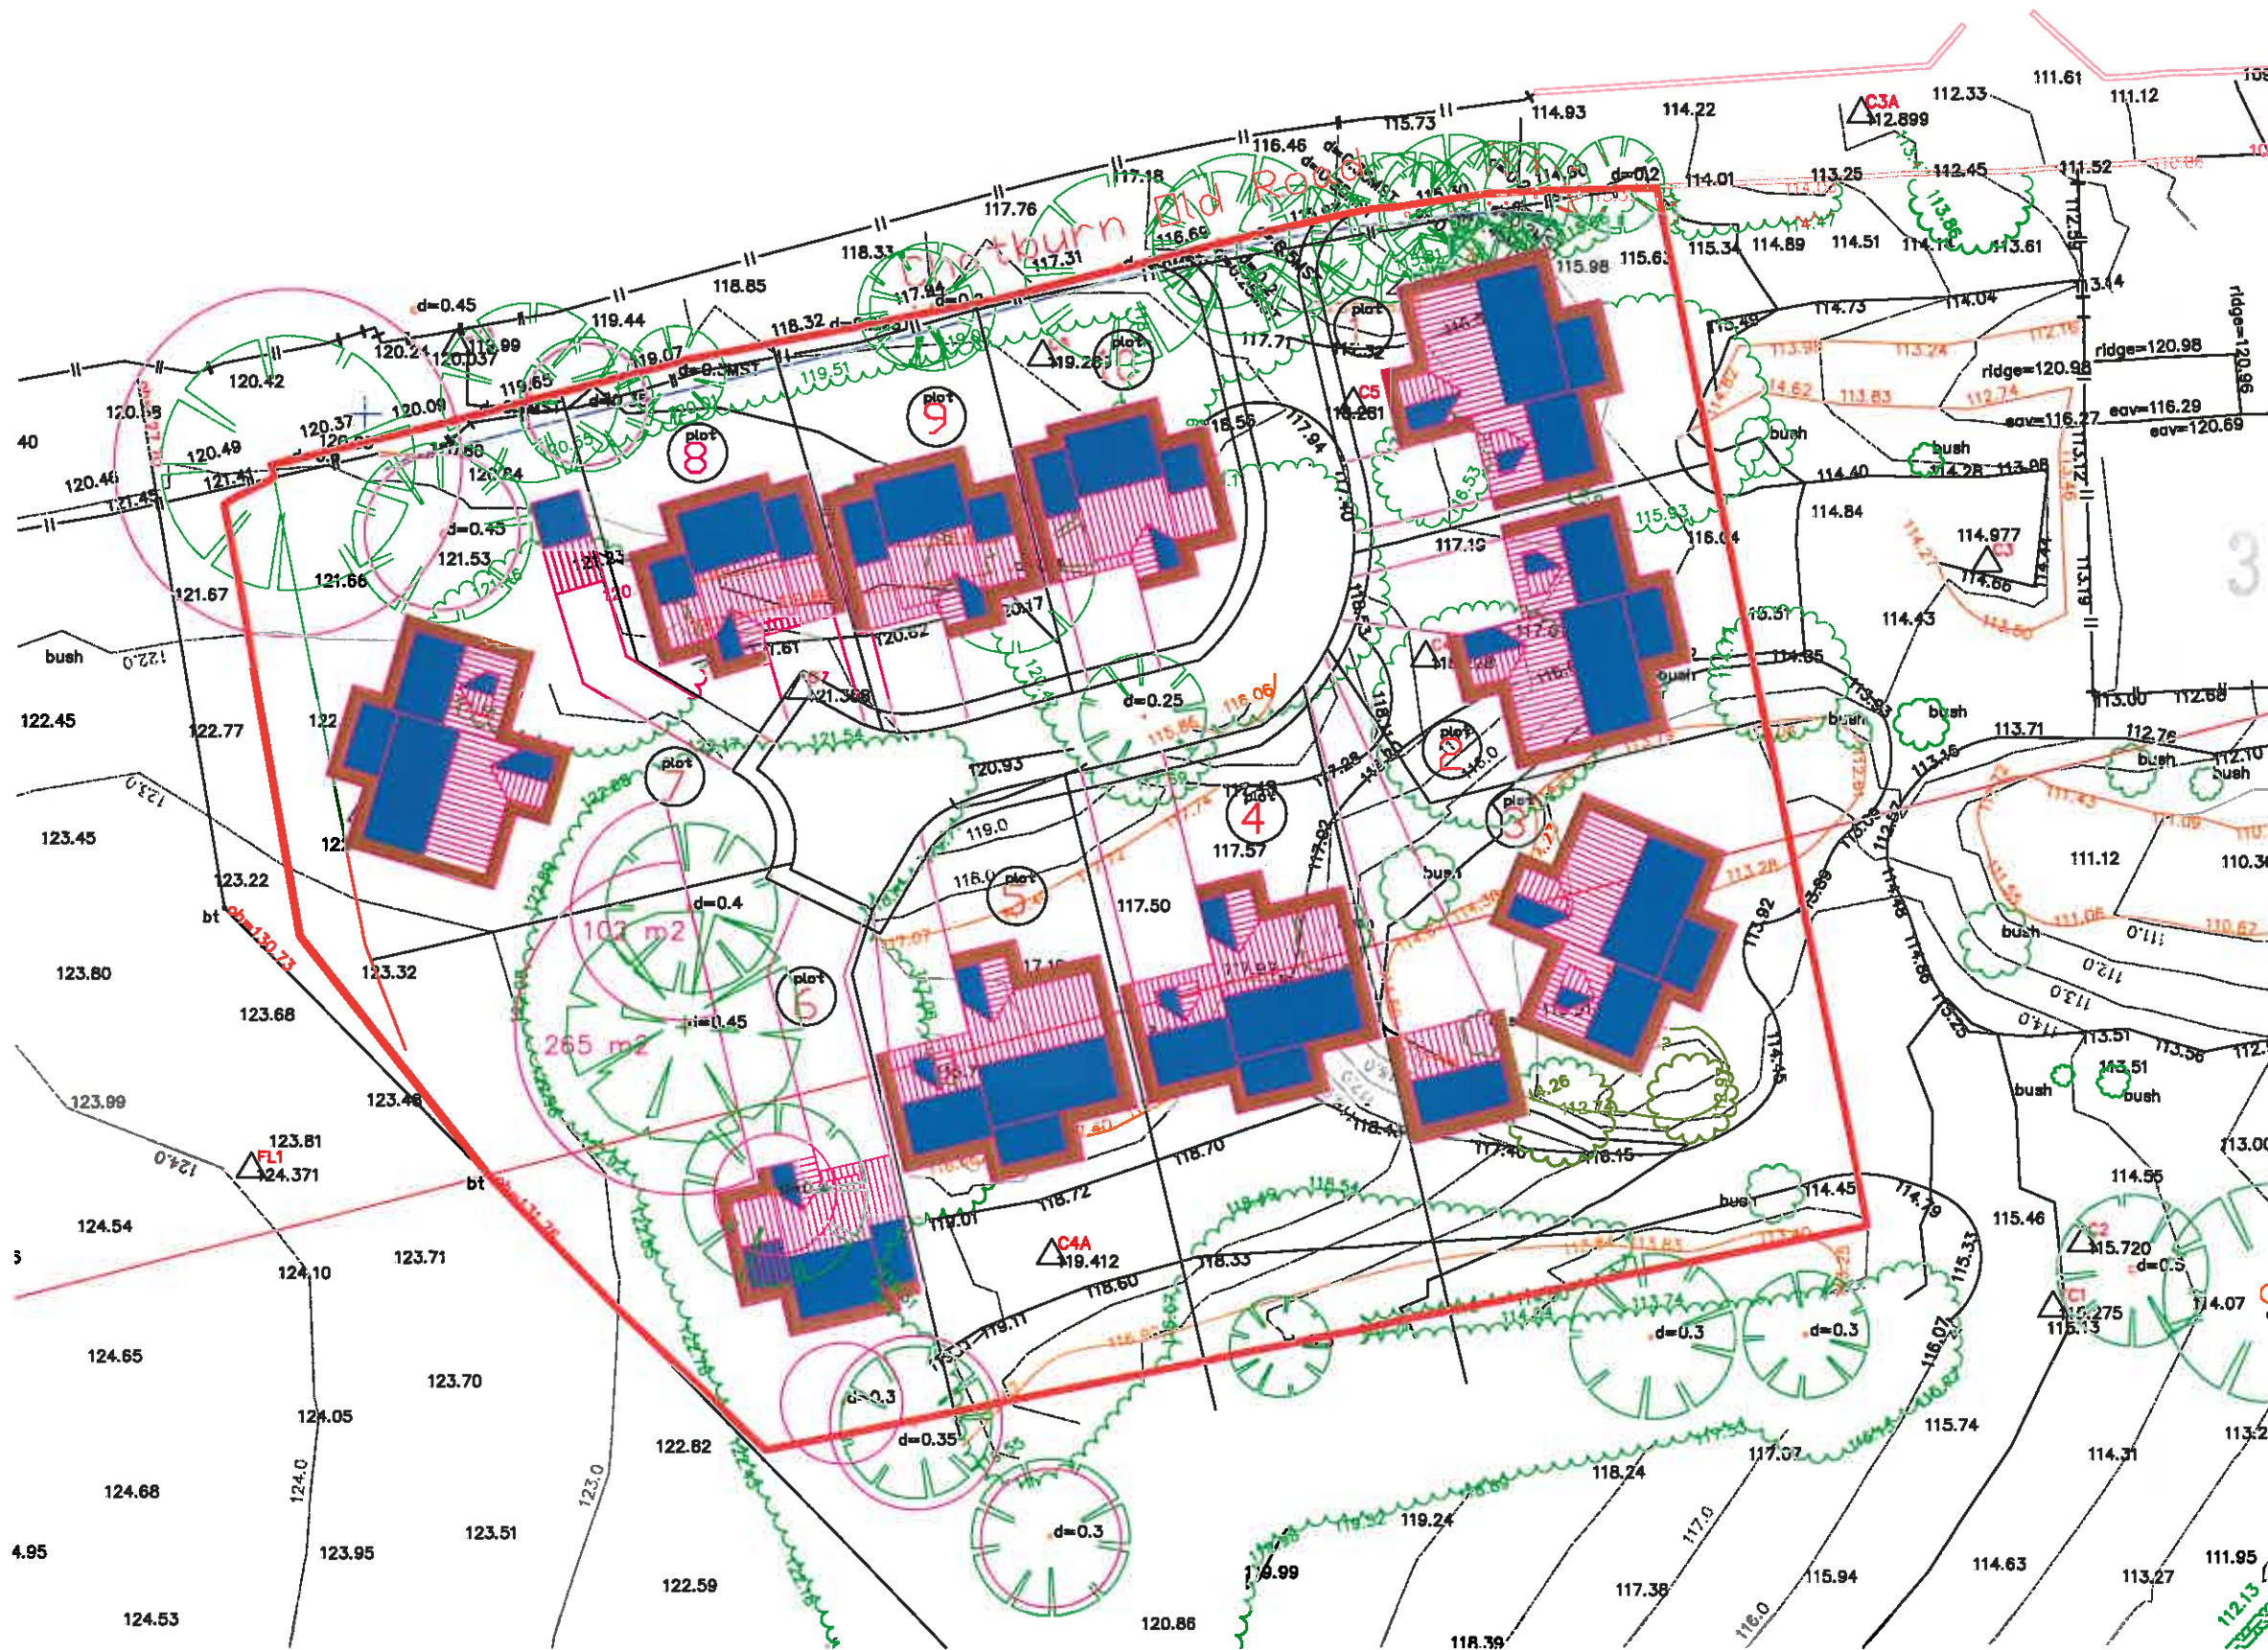

320140618P

Notes:
 All work is to be carried out to the latest current British standards Codes of Practice and recognised working practices.
 All work and materials should comply with Health and Safety legislation.
 All dimensions are in millimetres where explicitly shown otherwise.
 The contractor should check and certify all dimensions as work proceeds and notify the architect of any discrepancies.
 Do not scale off the drawings, if in doubt ask.



Gary Hoerty Associates
 Gary Hoerty Associates Chartered Surveyors
 Suite 9 - Grindleton Business Centre
 The Spinney
 Grindleton
 Clitheroe
 Lancashire BB7 4DH
 T: 01200 449700
 Email: info@ghaonline.co.uk

Project: (No: Jac.605.1615.GH)	
Proposed residential development at land off Chatburn Old Road Chatburn Clitheroe BB7 4QG	
Title: Proposed Site Layout with Topo Overlay	
Drawing No: Jac/605/1615/08	Drawn: PF
Client: Mr R Jackson	
Date: June 2014	Scale: 1:500 @ A3
Amendments:	