





EXISTING SIDE ELEVATION

EXISTING FRONT ELEVATION

EXISTING REAR ELEVATION

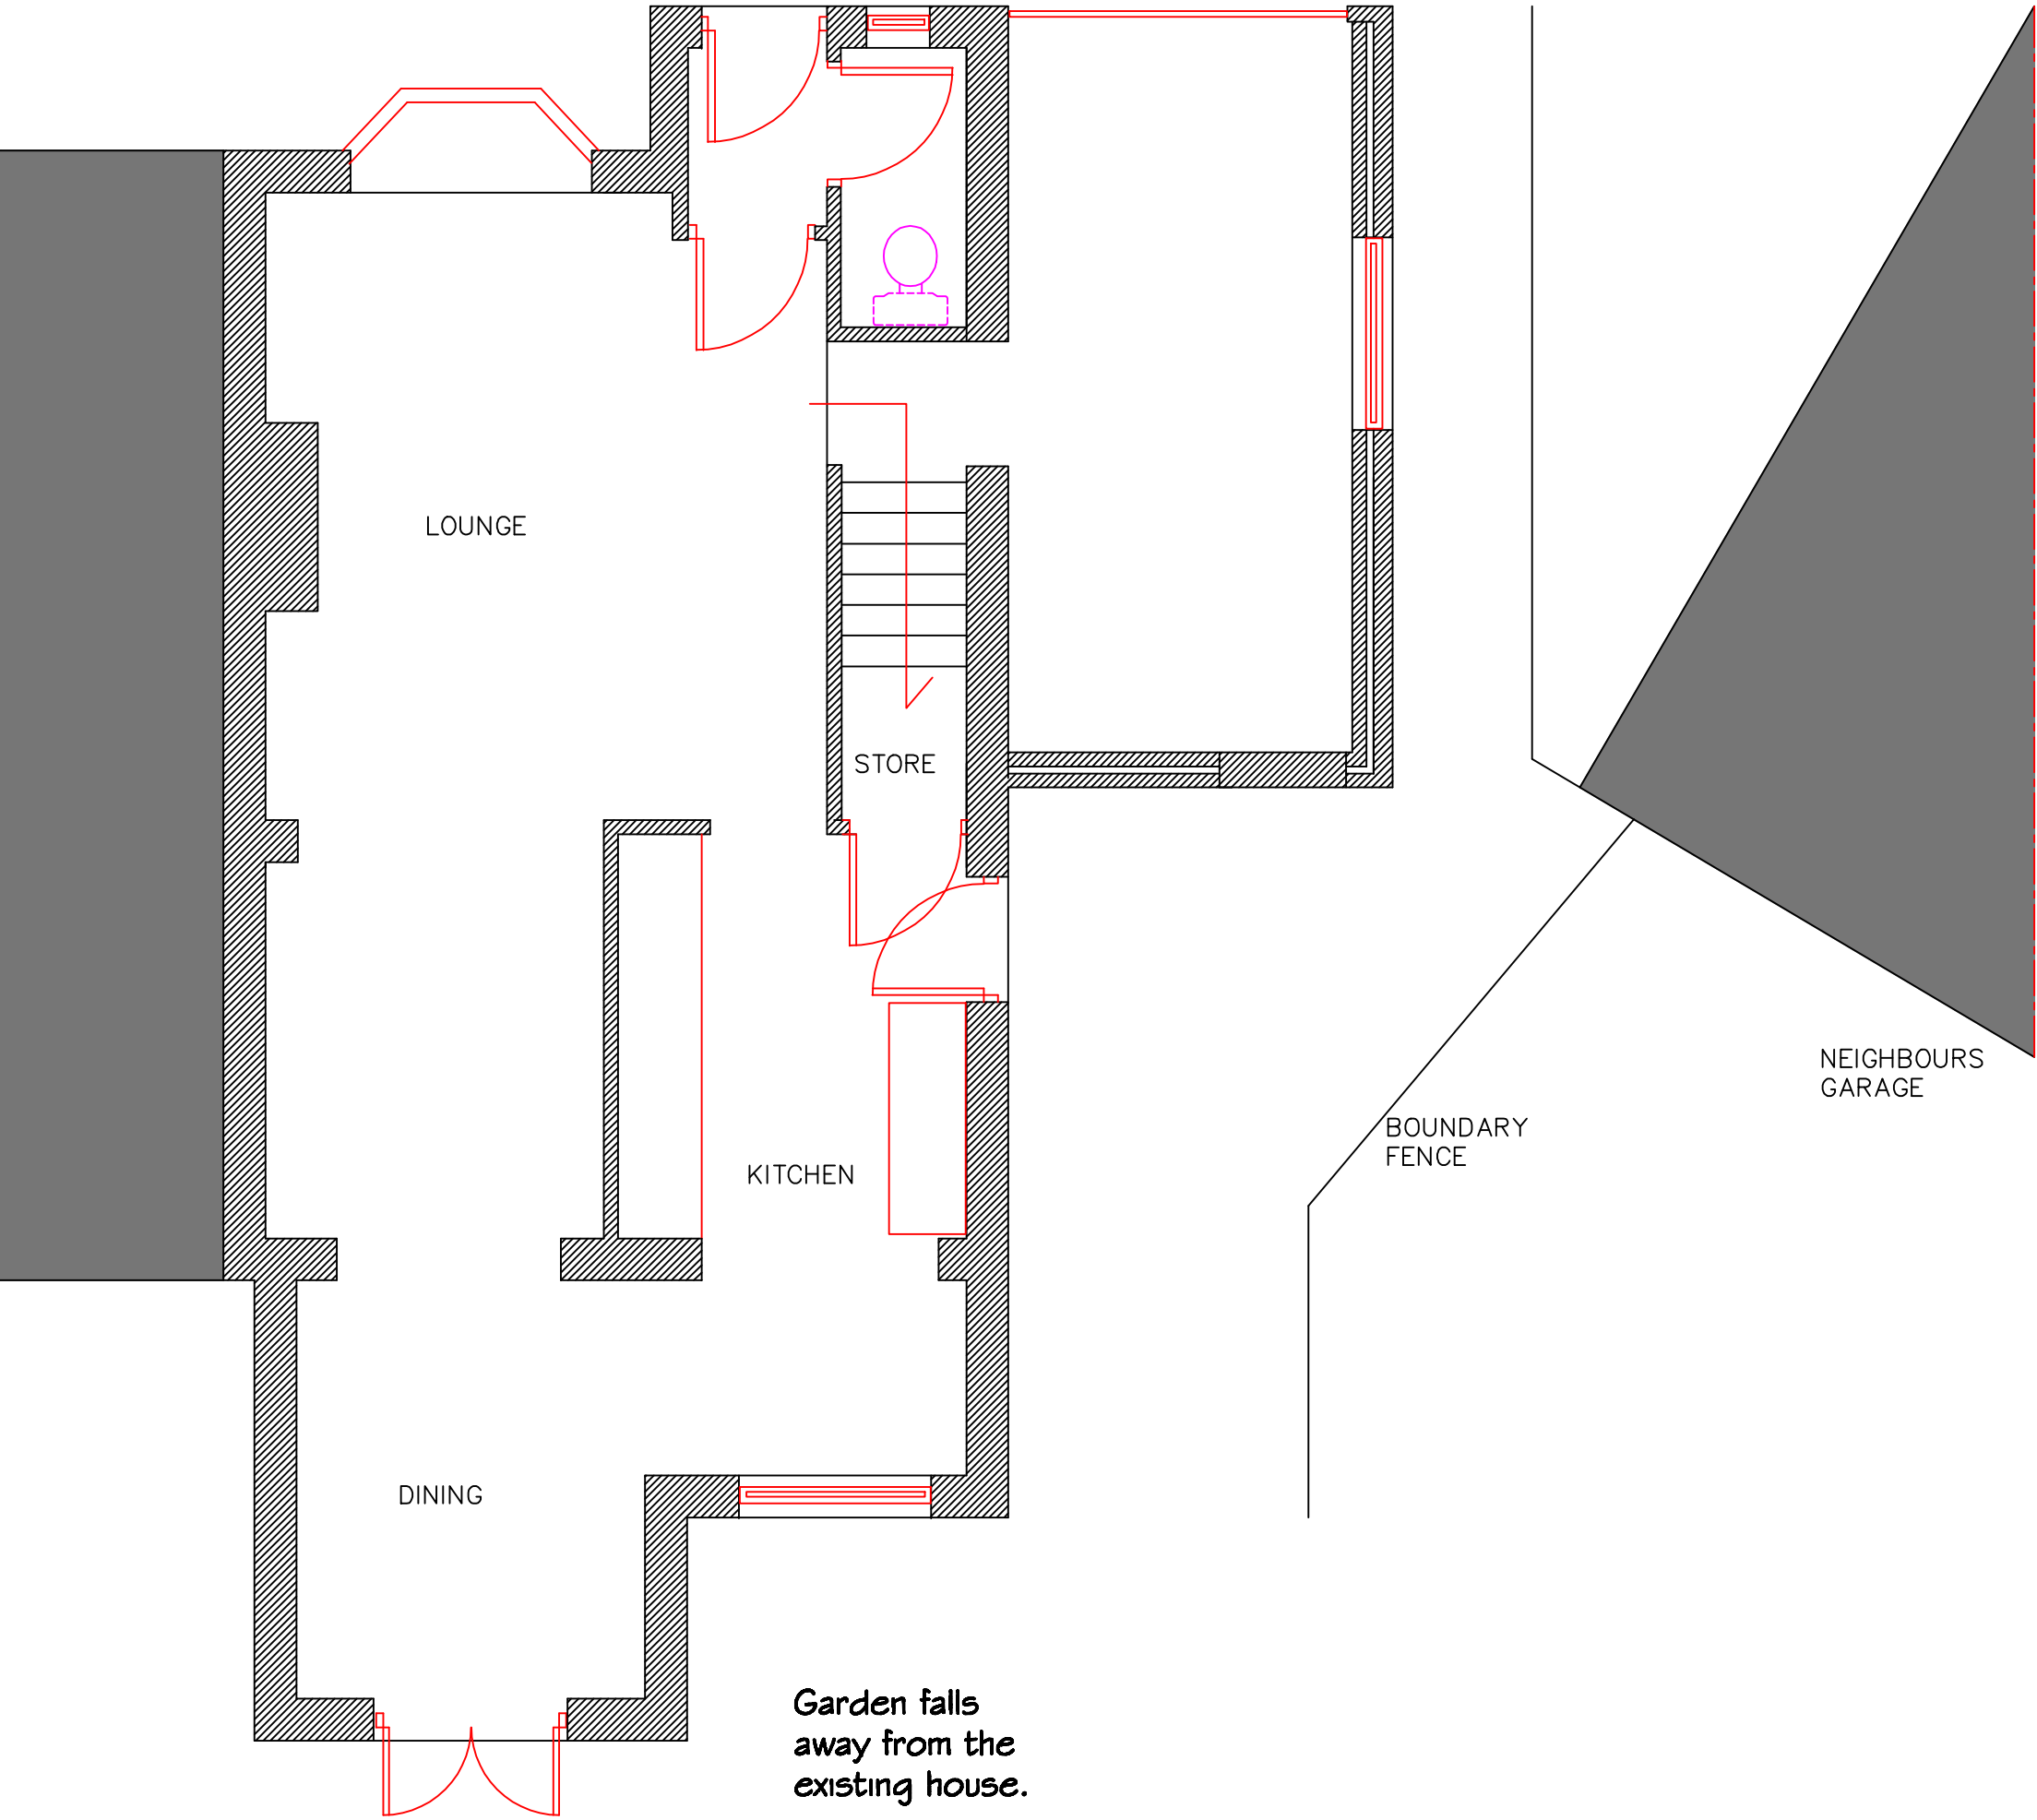

EXISTING GROUND FLOOR PLAN

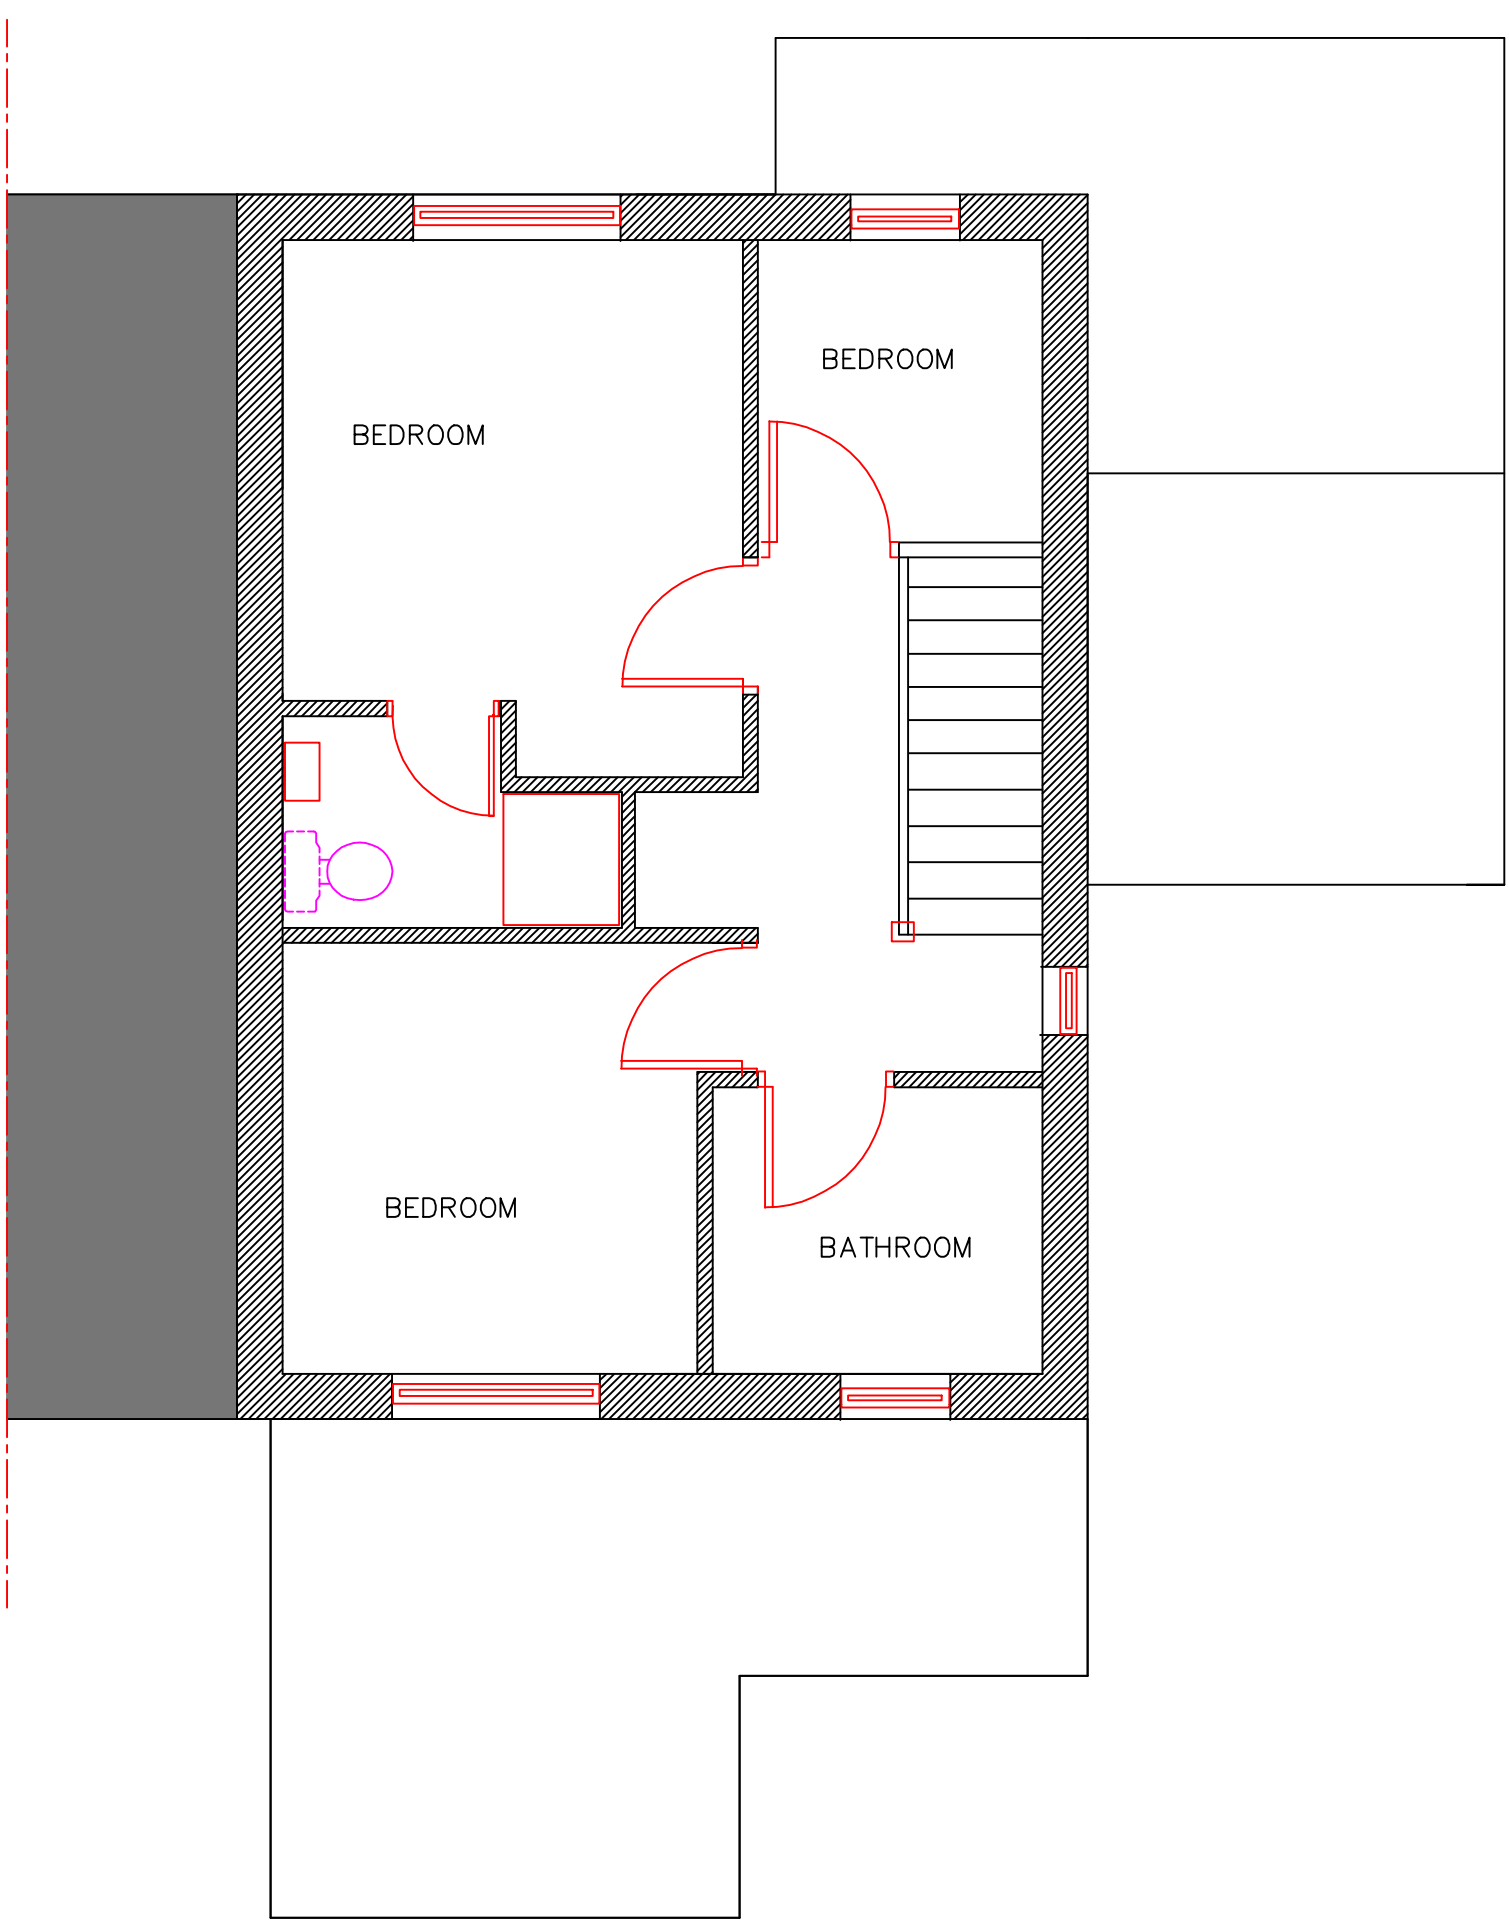

EXISTING FIRST FLOOR PLAN

REFER TO THE PROPOSED DRAWING PHD/200 FOR DETAILS OF THE PLANNING APPLICATION

PROPOSED TWO STOREY EXTENSION
12 BRACKEN HEY , CLITHEROE ,
LANCASHIRE
EXISTING PLANS & ELEVATIONS
PHD/100 1:50 (A1) JUNE 2014