




Front Elevation. (South)

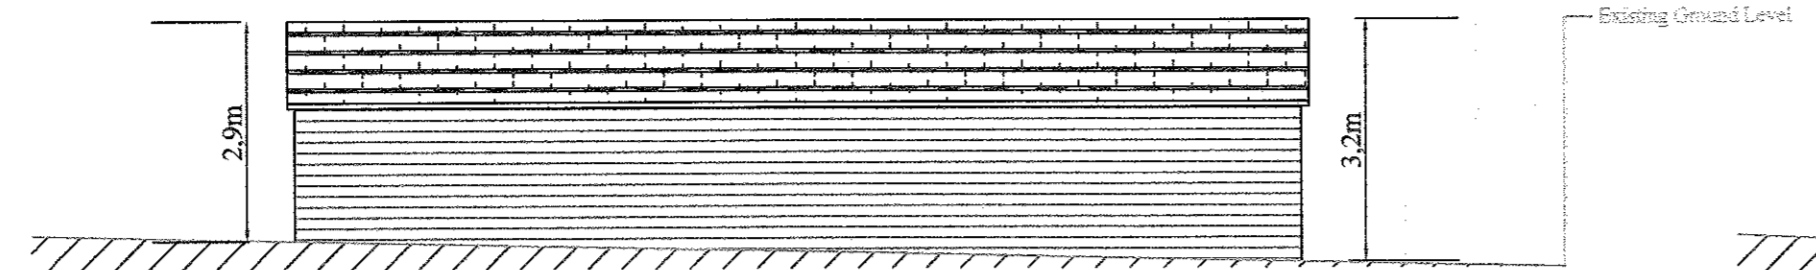

Rear Elevation. (North)

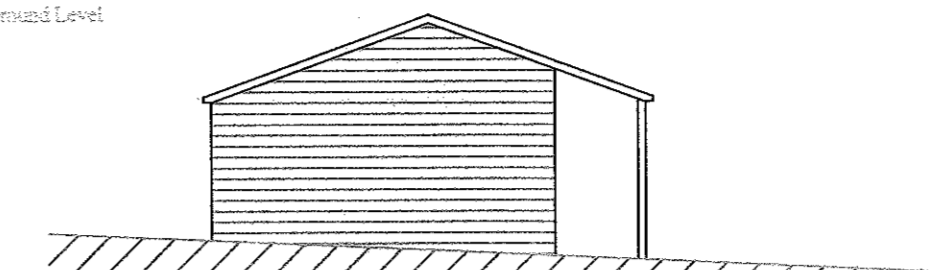


Side Elevation. (West)

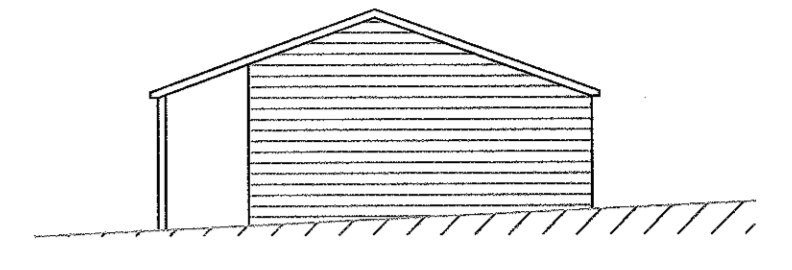


Side Elevation. (East)


SCALE = 1:100

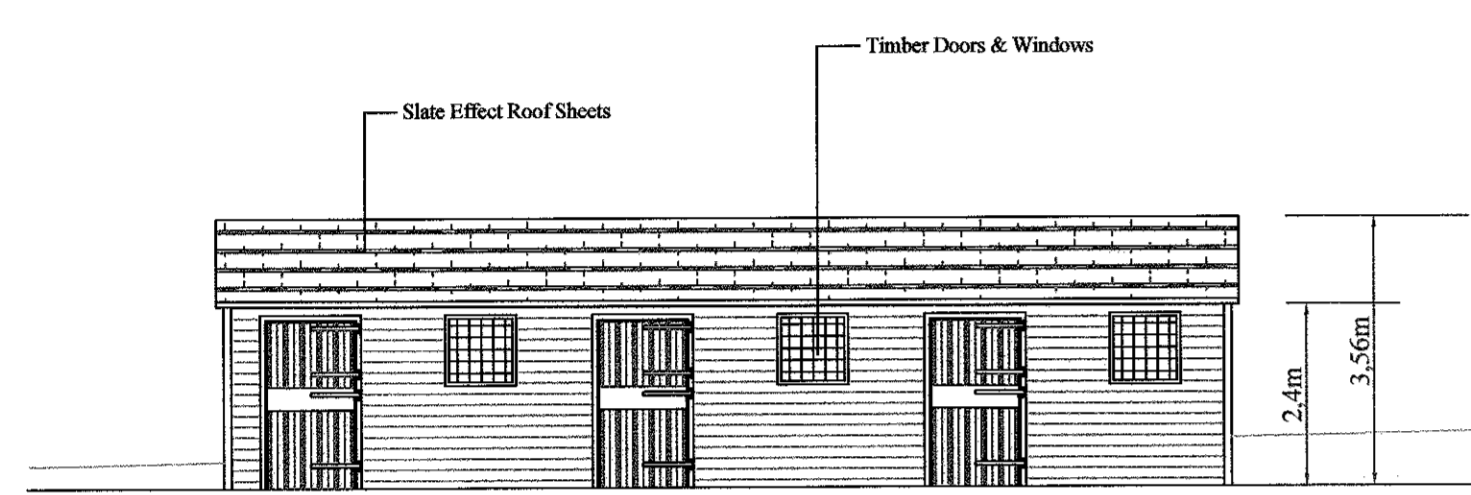


Front Elevation. (South)

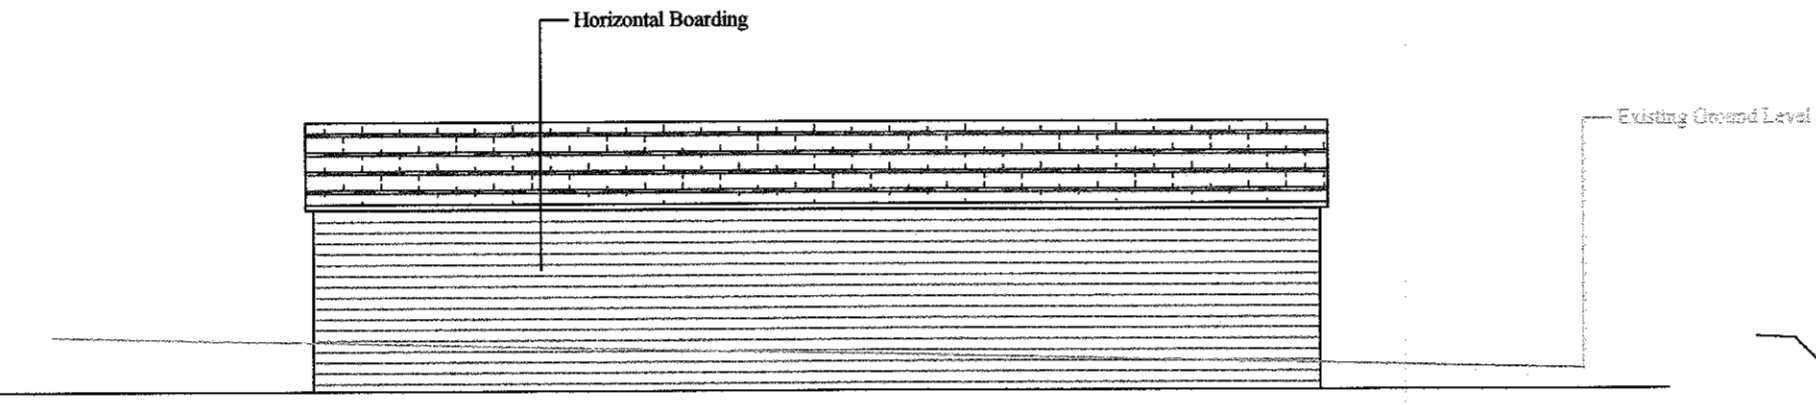

Rear Elevation. (North)

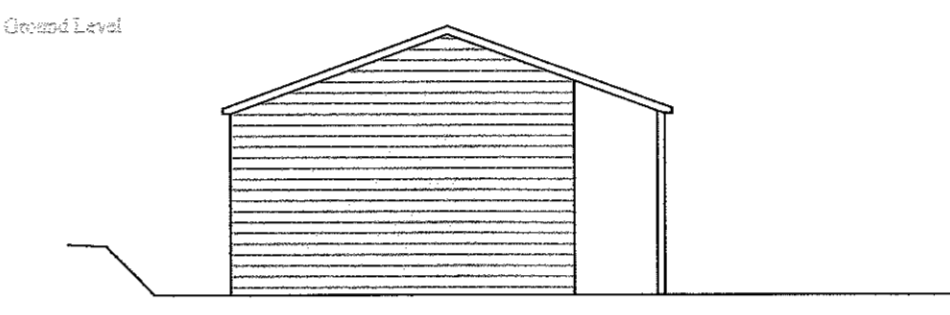


Side Elevation. (West)

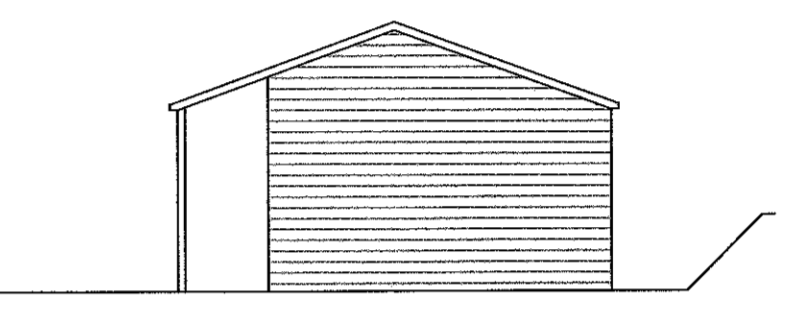


Side Elevation. (East)

SCALE = 1:100

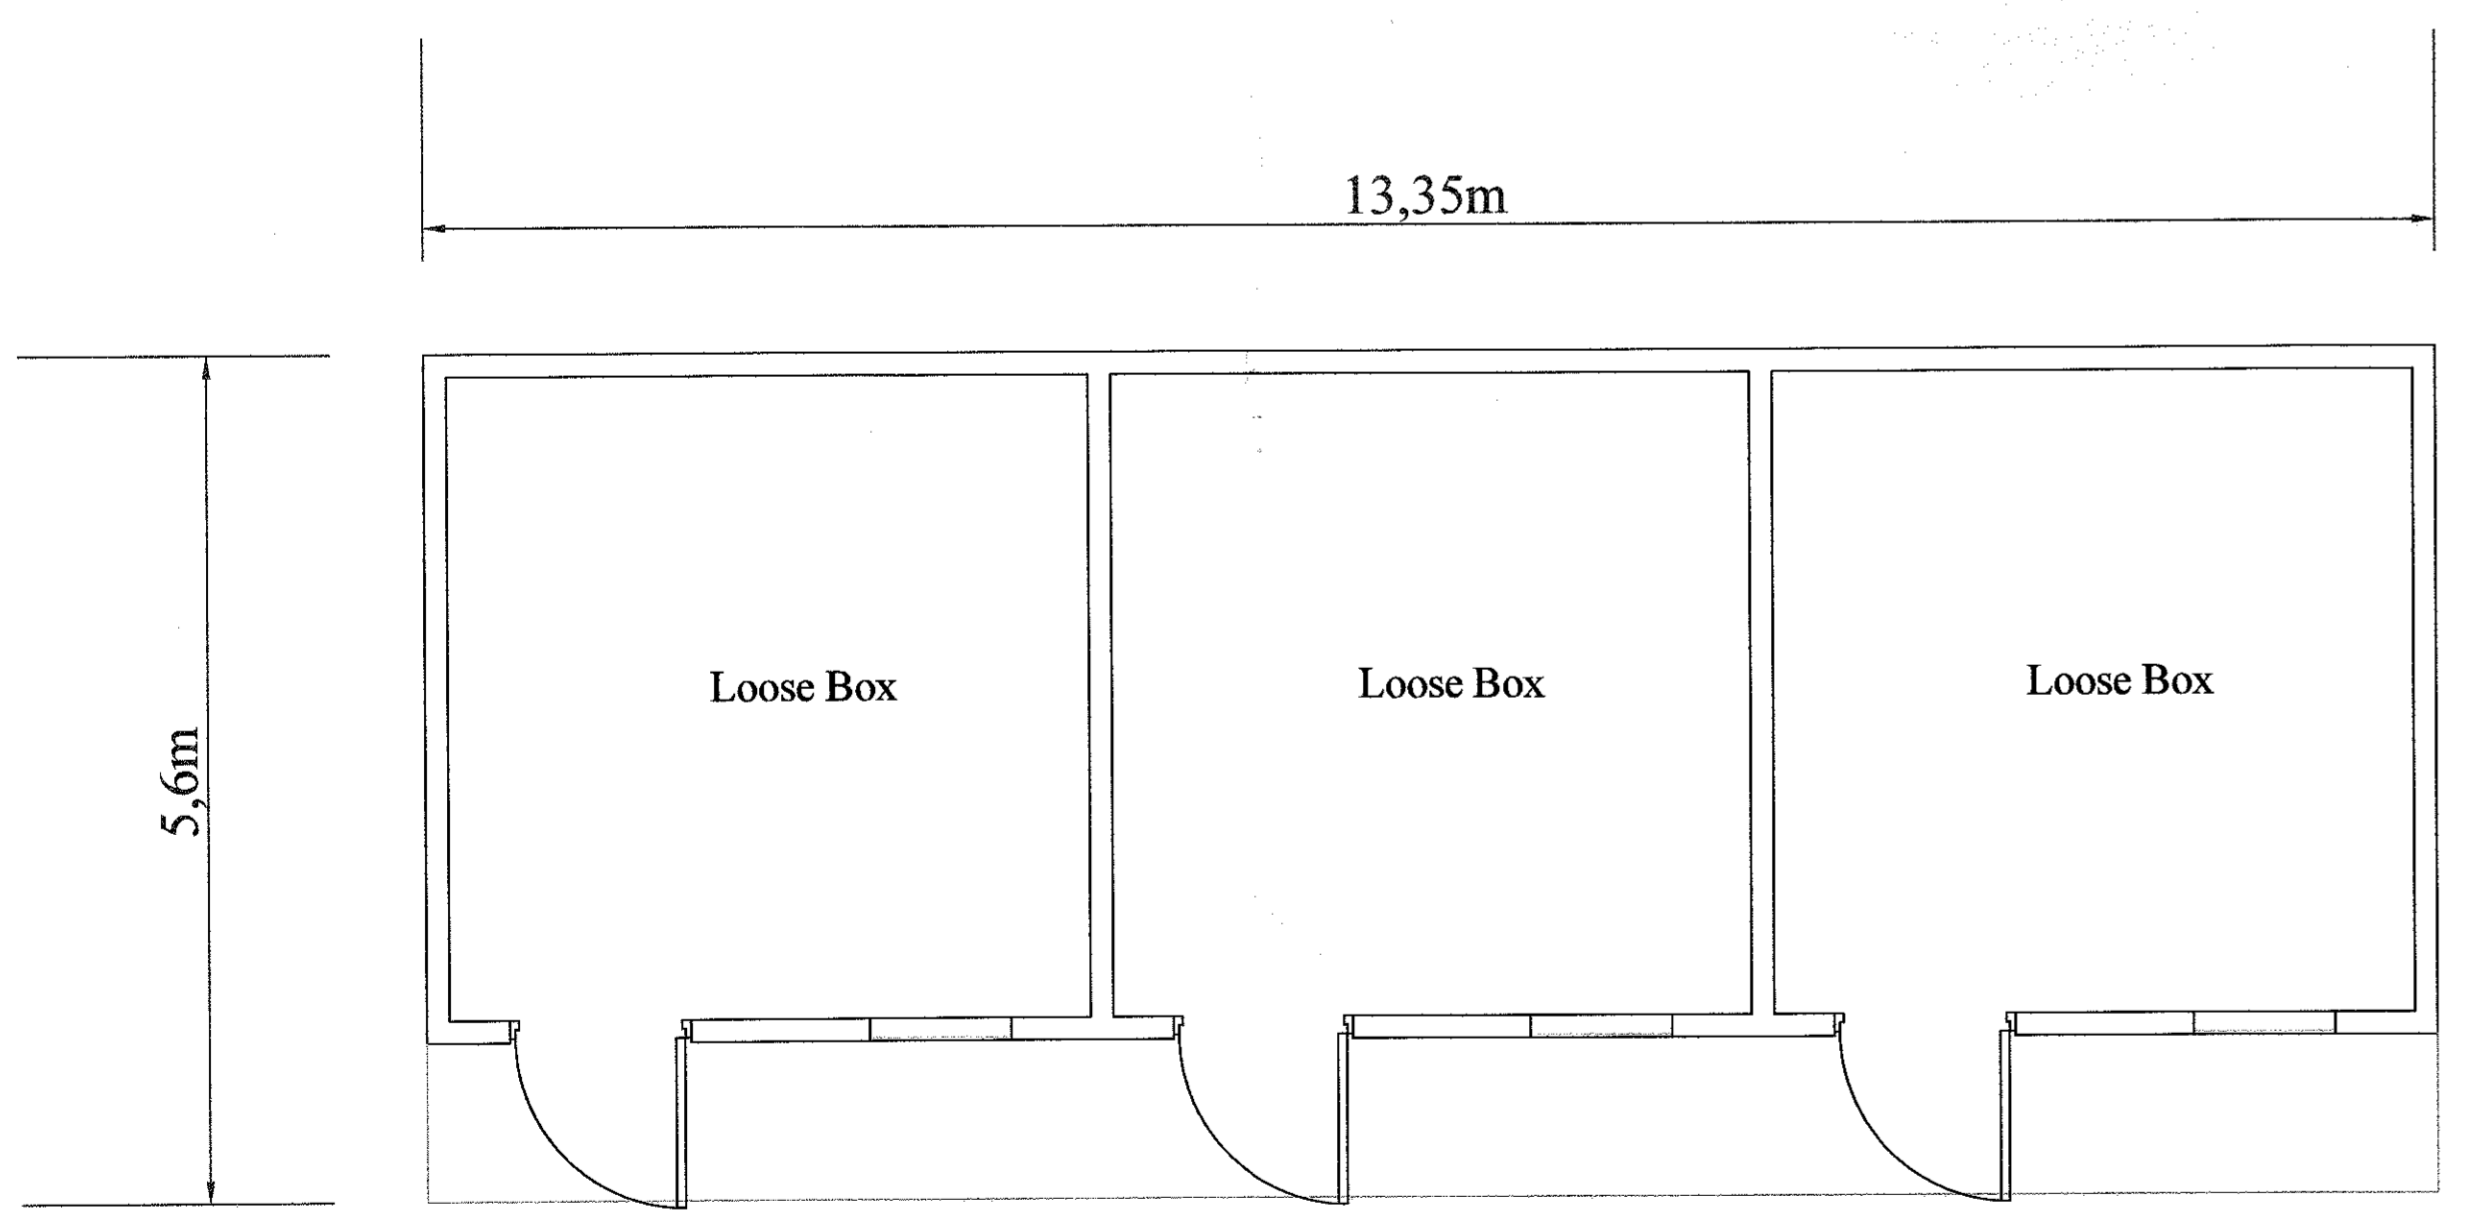

PLAN.

SCALE = 1:50

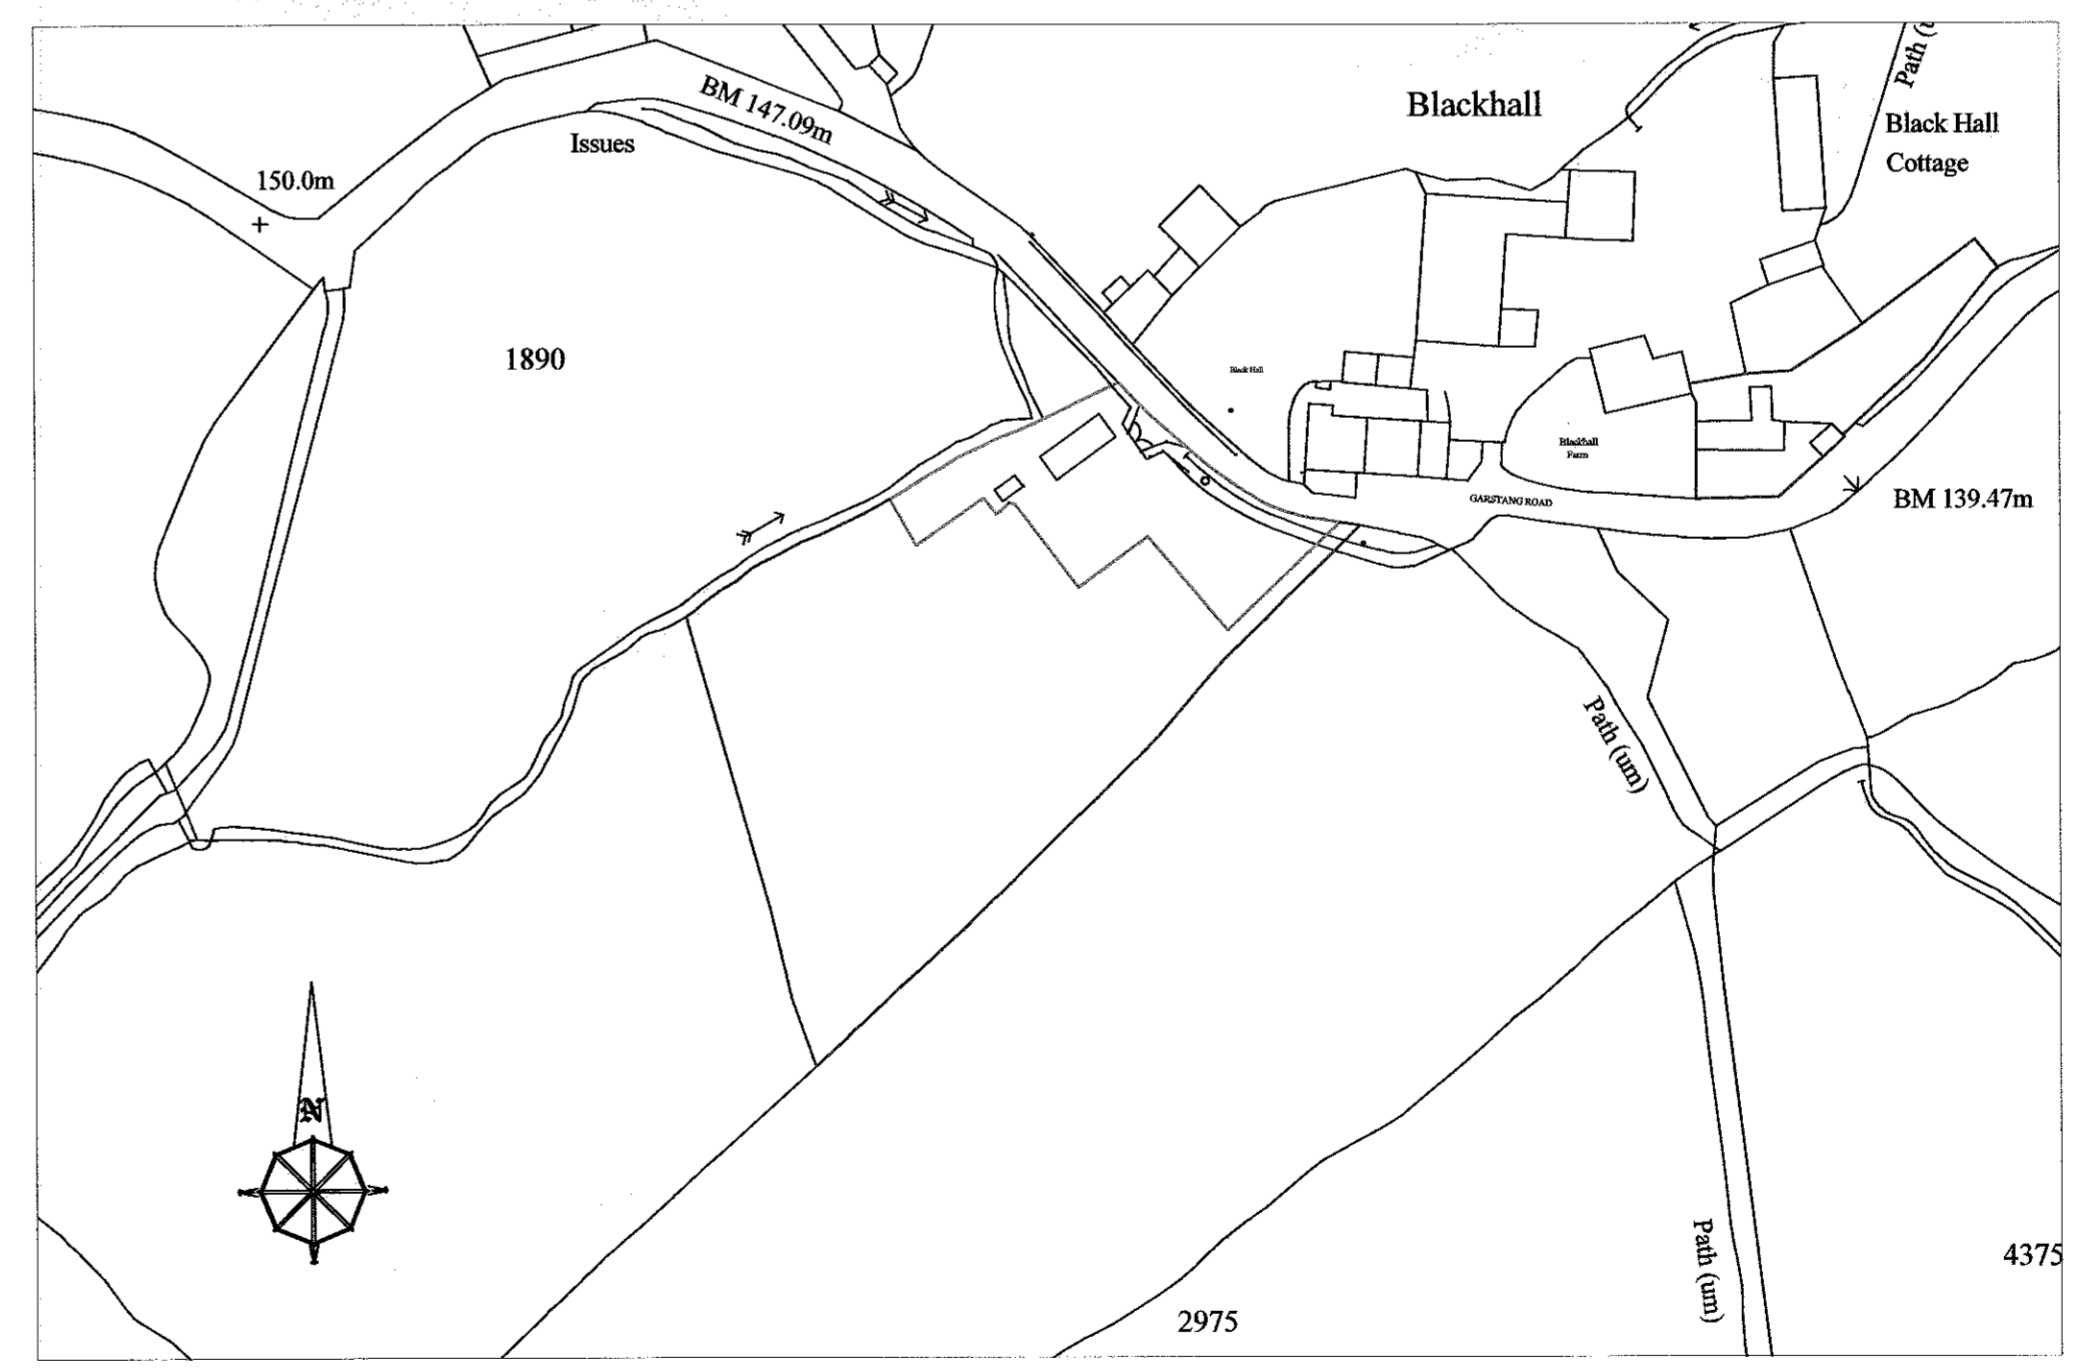

Location Plan

SCALE = 1:1250

320140637P

**J.HADFIELD.
ENGINEERING,SURVEYING.**

Spring House, Chipping, Lancashire. PR3 2GQ.
Tel 07740 929096. Fax 08708 362185

Clients Details,
Mr & Mrs S. Wright.

Project Details,
**PROPOSED STABLE BLOCK
& LOCATION PLAN**

Project Address,
LAND ADJACENT TO BLACKHALL BARNES
GARSTANG Rd
CHIPPING

Project Number,	Date,	Scale,	By,
278/203	JULY/13	1:50 1:100 1:1250	JH

DO NOT SCALE THIS DRAWING. CHECK ALL DIMENSIONS ON SITE

THIS DRAWING IS PROTECTED BY COPYRIGHT. IT MAY NOT BE REPRODUCED IN ANY FORM OR BY ANY MEANS FOR ANY PURPOSE, WITHOUT GIVING PRIOR WRITTEN PERMISSION FROM J.HADFIELD, ENGINEERING,SURVEYING.