


320140714P

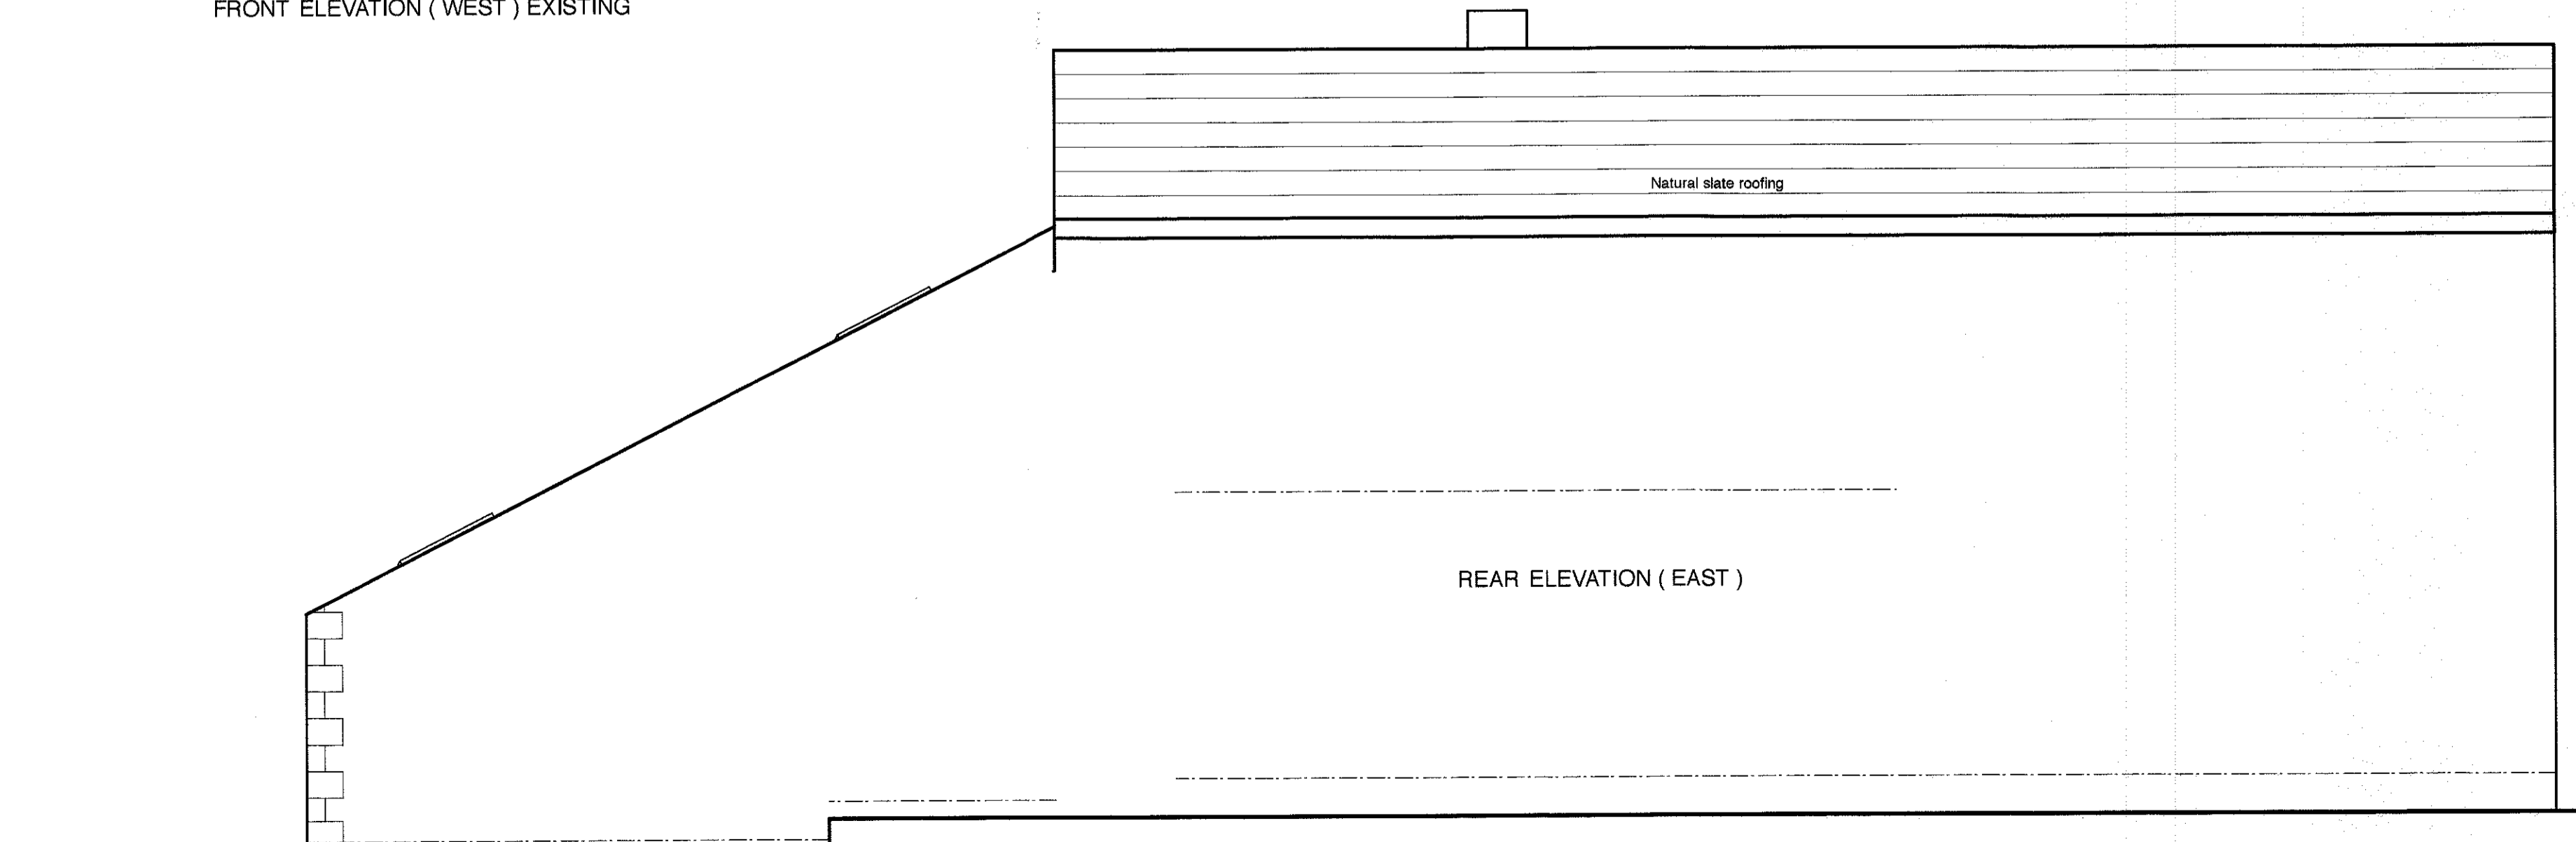

NEWHEY LOFT CONVERSIONS
LLOYD STREET SAW MILLS
HIGHER LLOYD STREET
DARWEN
telephone 01254 706446

MR. MRS. DUNCAN JACKSON
WILLOW HOUSE
SLAIDBURN ROAD
WADDINGTON BB7 3JJ

telephone 07939 014796
drawing number D 973 / 14 / 01
scale 1-50
issue A date 5th February 2014
drawn
EXISTING DETAIL