




ELEVATION A SOUTH

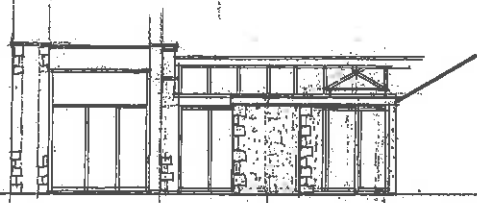

ELEVATION B EAST

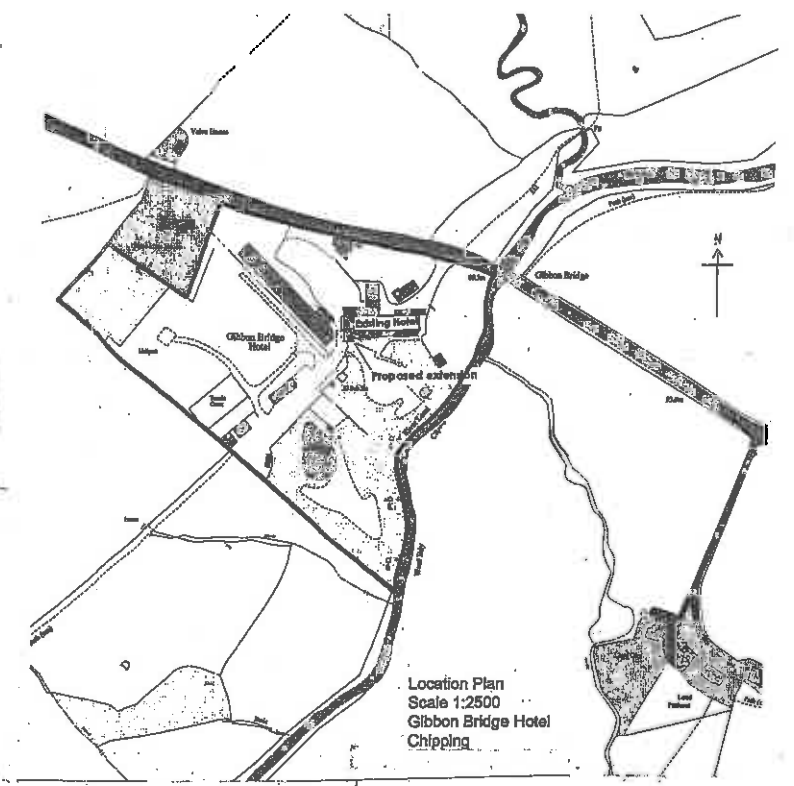

Location Plan
Scale 1:2500
Gibbon Bridge Hotel
Chipping

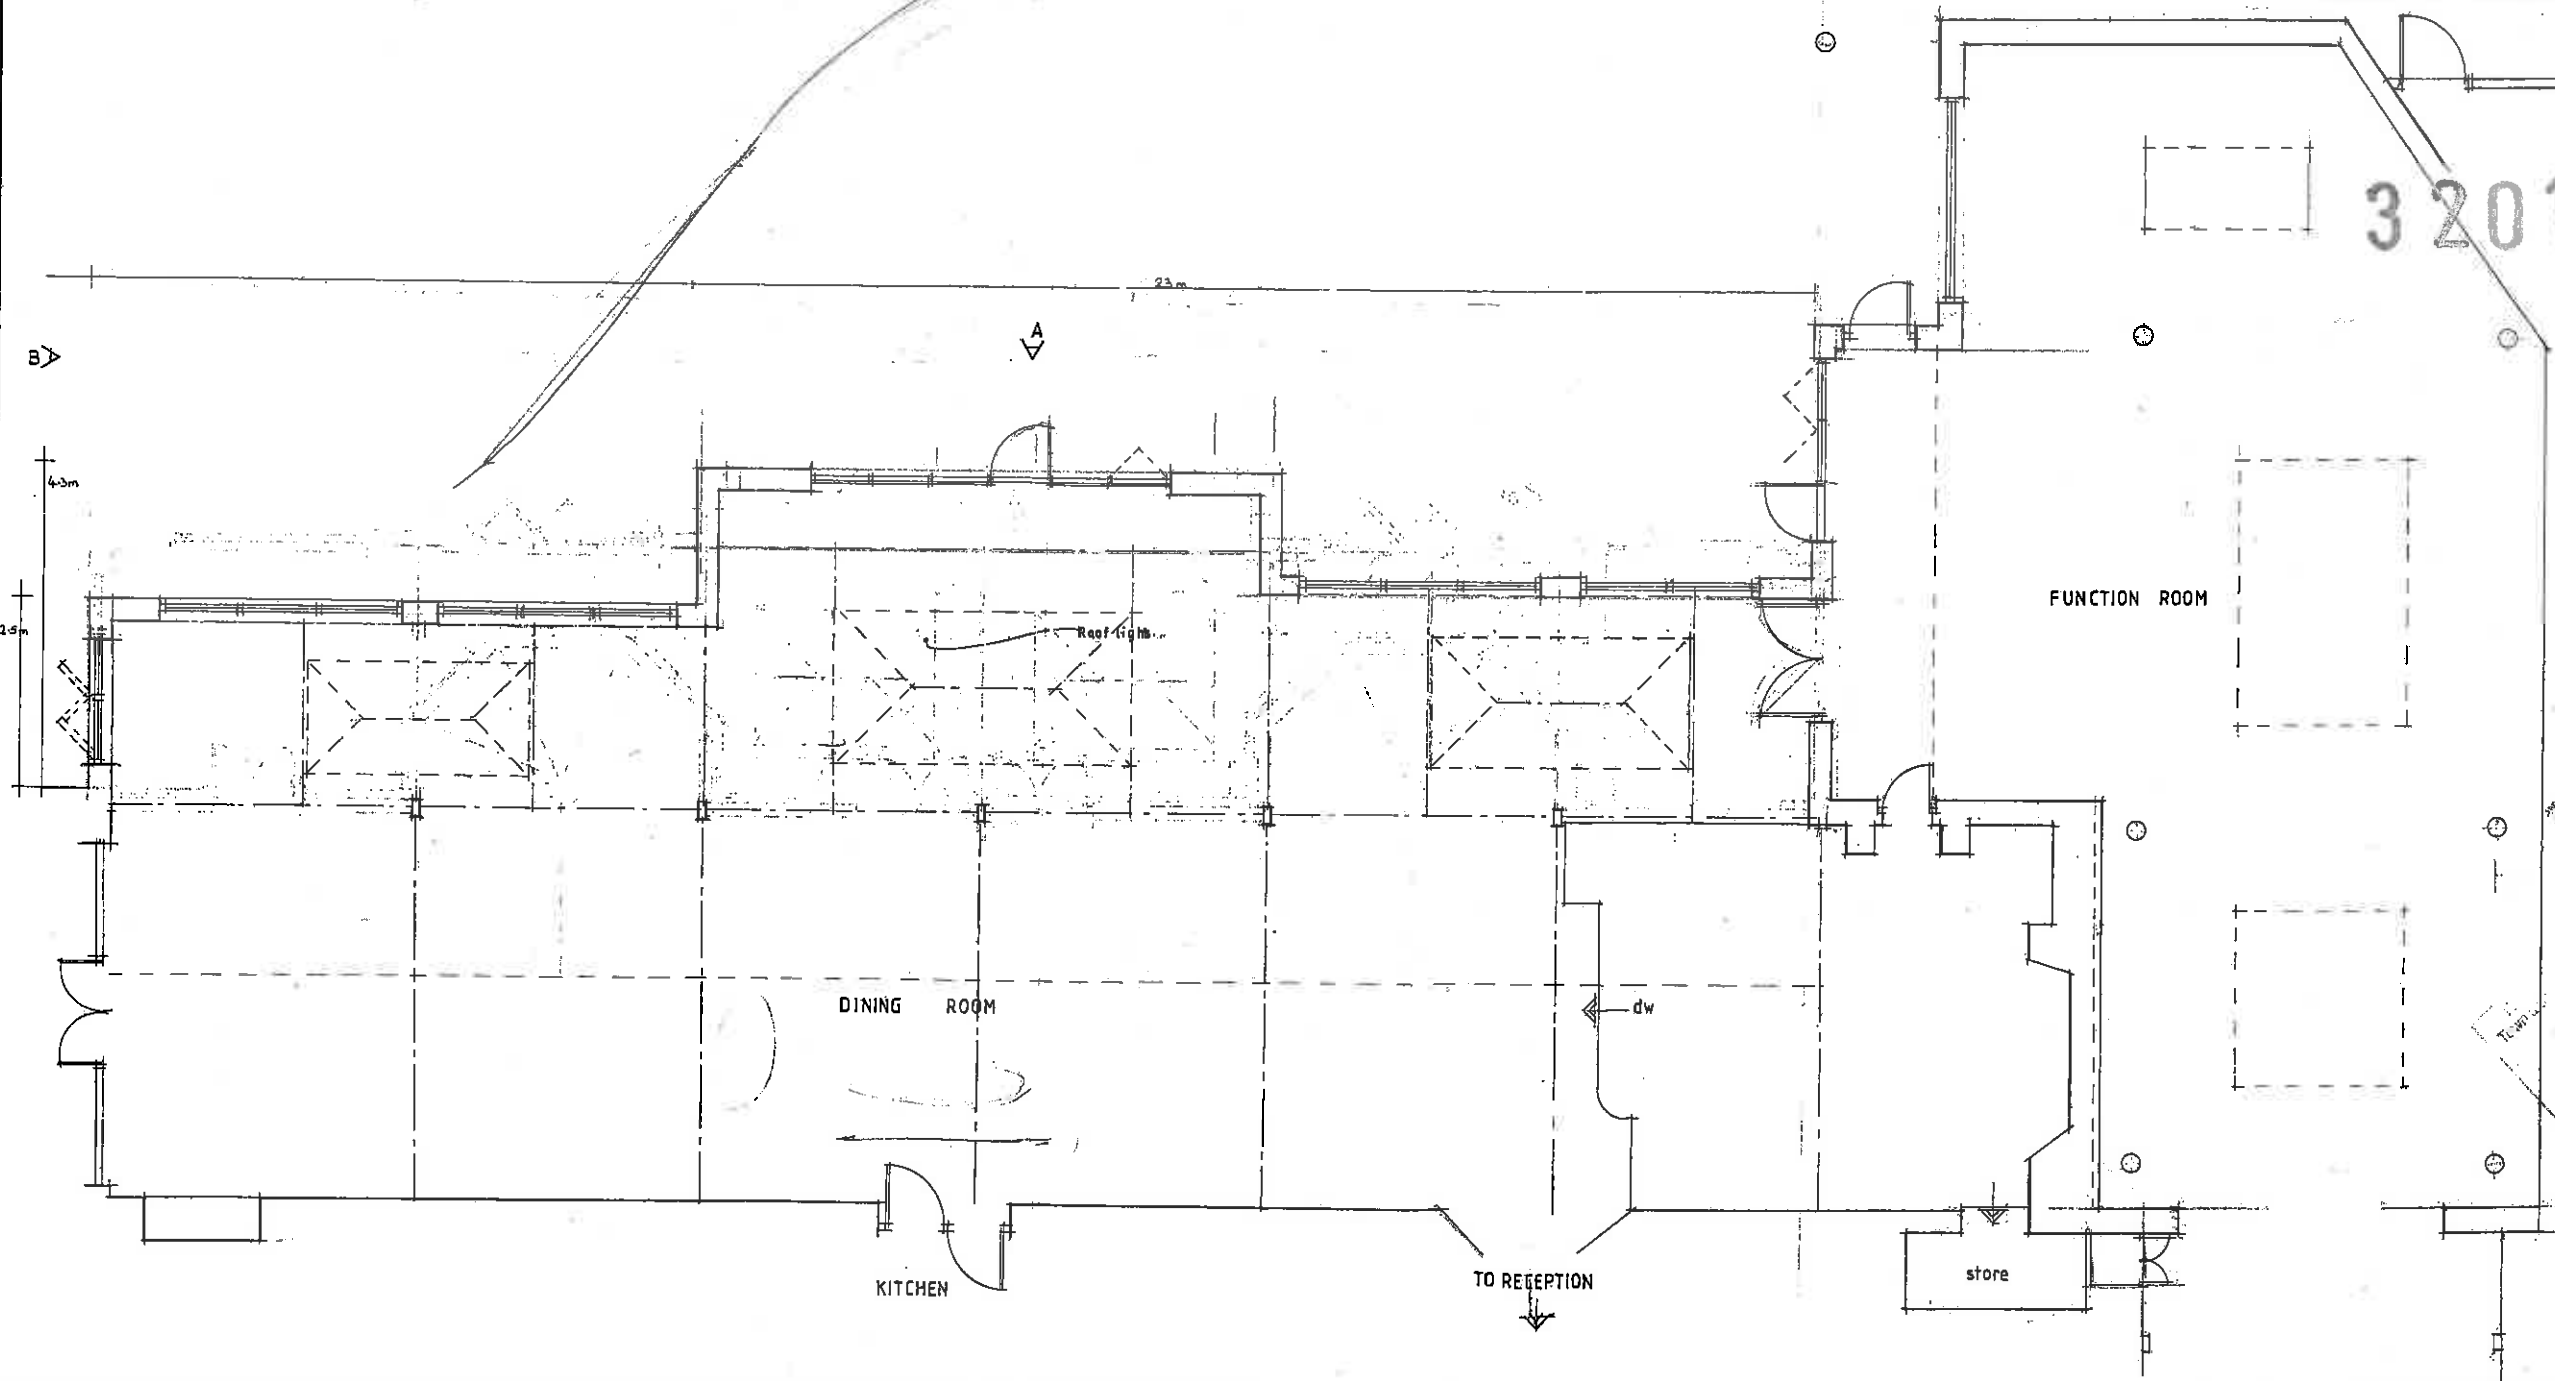

320140729P

ATTENTION
WORK JUST BEGUN. YOU
HAVE CHECKS TO DO. COMPLETELY
APPROVALS REQUIRED FOR THE
BUILDING CANNOT BE OBTAINED

320101004P

Client
GIBBON BRIDGE HOTEL

Job Title
PROPOSED ALTERATIONS TO
THE DINING ROOM AT
GIBBON BRIDGE HOTEL
CHIPPING

Drawing Title
PROPOSED PLAN AND ELEVATION

Scale
1:50 1:100

Date
NOV 10

Drawn
LKR

spa
ARCHITECTS
BUNDELAND PEACOCK & ASSOCIATES LTD.
HAGLEMORE PARK ROAD, CLYDEBROOK,
LANCASHIRE, WEST LANC.
T 01204 451174 F 01204 451175
E info@bunderlandpeacock.com
www.bunderlandpeacock.com

4091 - 29