


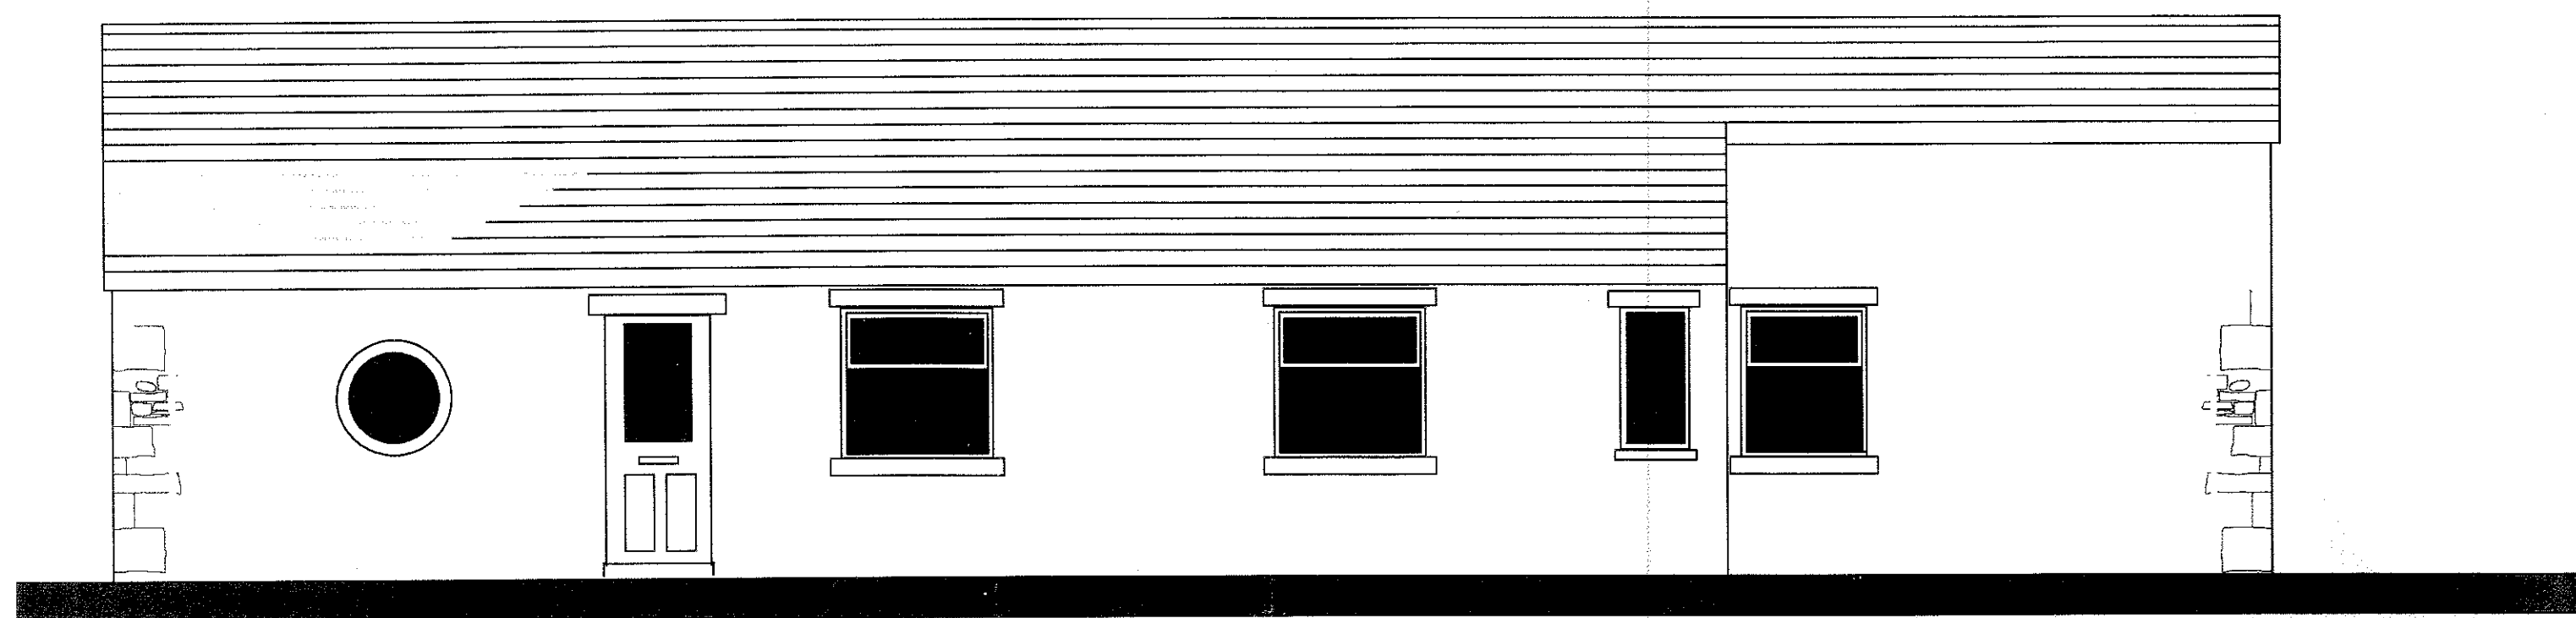

EXISTING SOUTH ELEVATION




PROPOSED SOUTH ELEVATION



EXISTING NORTH ELEVATION



PROPOSED NORTH ELEVATION

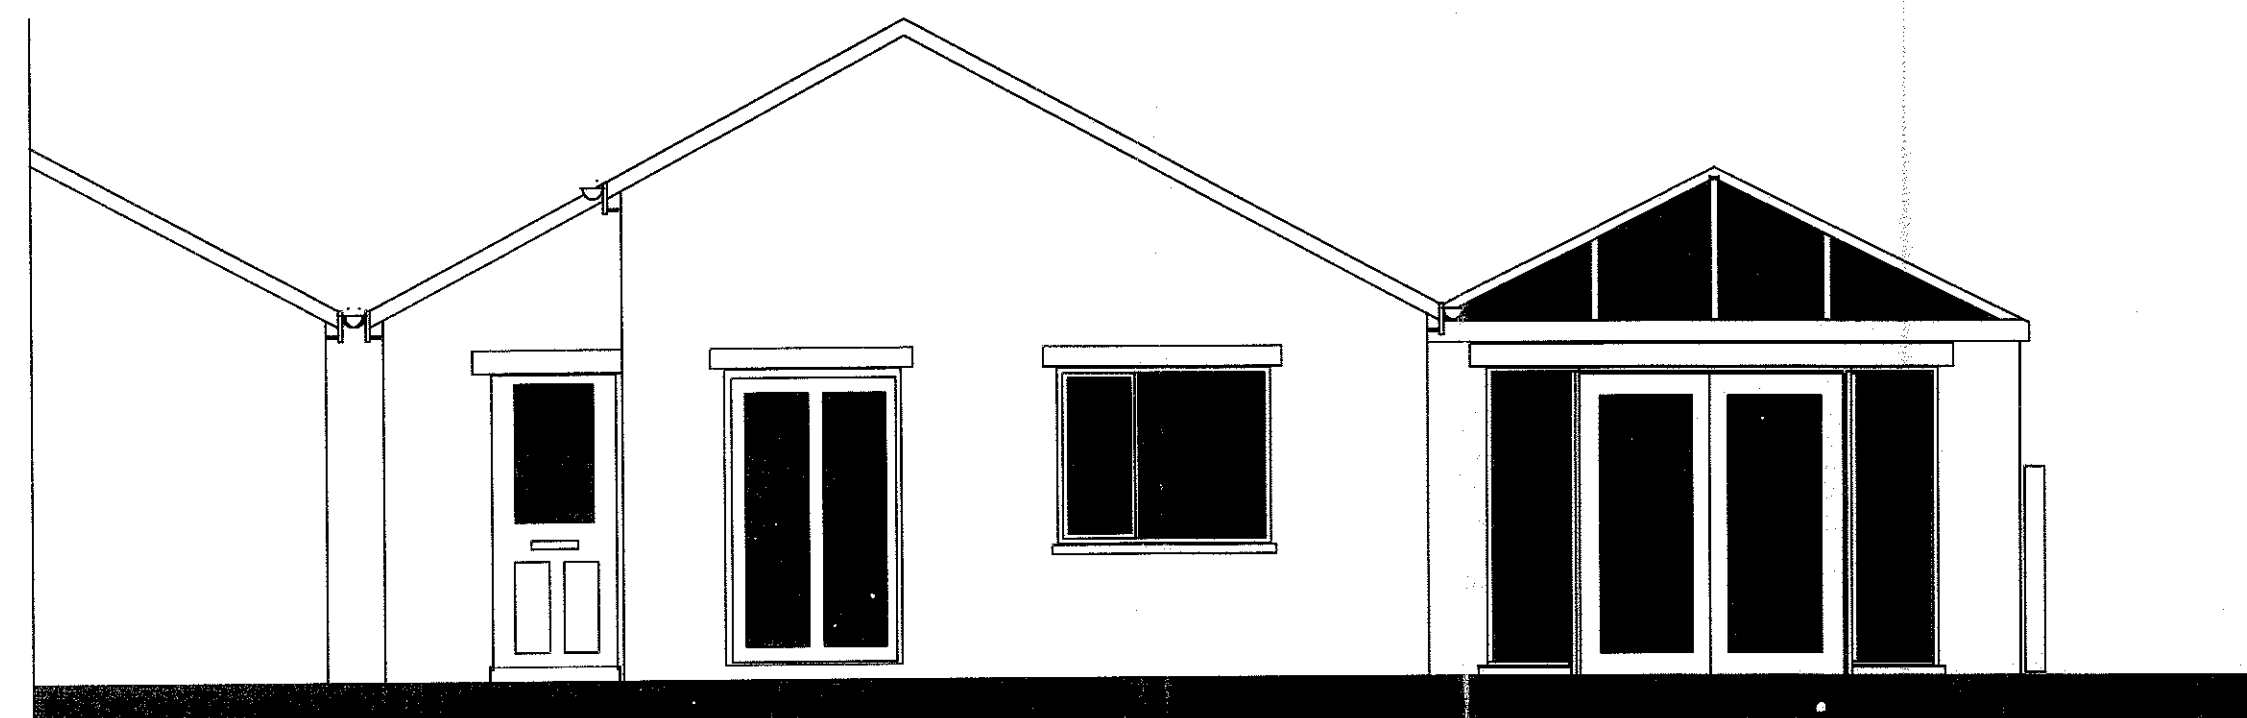

EXISTING WEST ELEVATION



PROPOSED WEST ELEVATION

#### PLANNING NOTES (first floor extension)

Stone facings to match the house  
UPVC windows  
Render face to the dormer construction  
glass ballustrading to the juliet balcony

#### PROPOSED FIRST FLOOR EXTENSION

BECKSIDE  
UPBROOKS  
CLITHEROE  
LANCASHIRE

PH/PK/200 AUGUST 2014 1:50

320140782P

AMENDED PLANS RECEIVED  
DATE 28/08/14