




SOUTH EAST ELEVATION

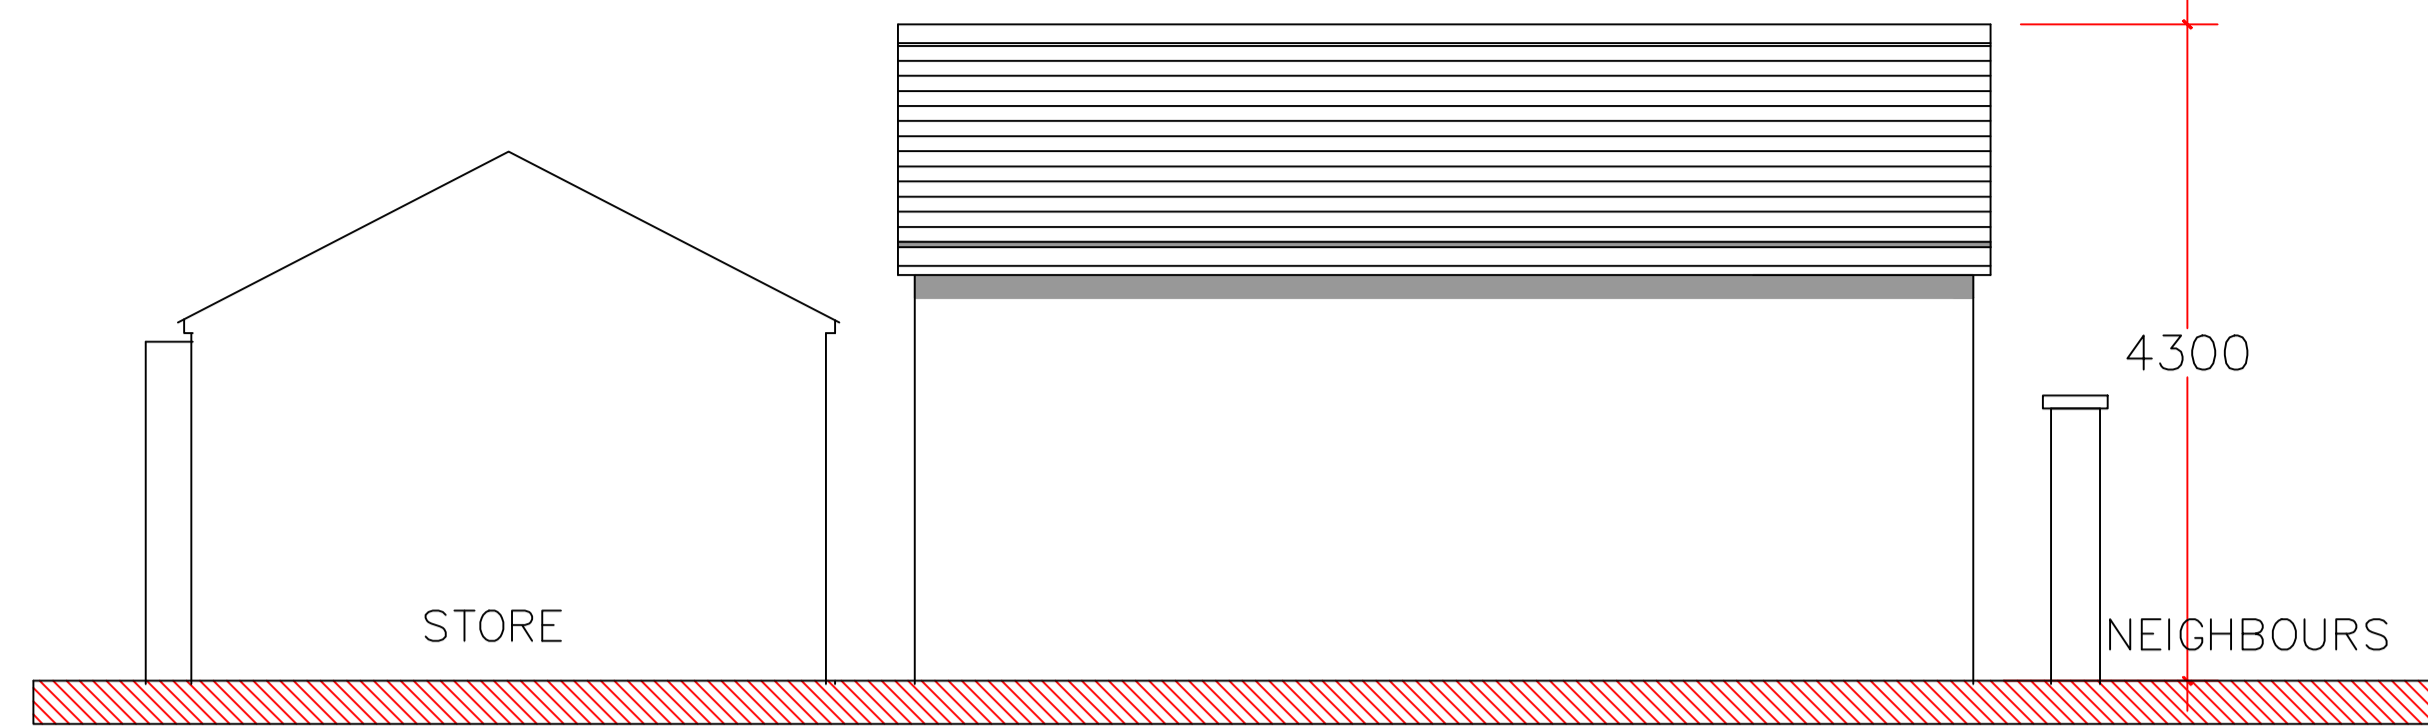


NORTH EAST ELEVATION

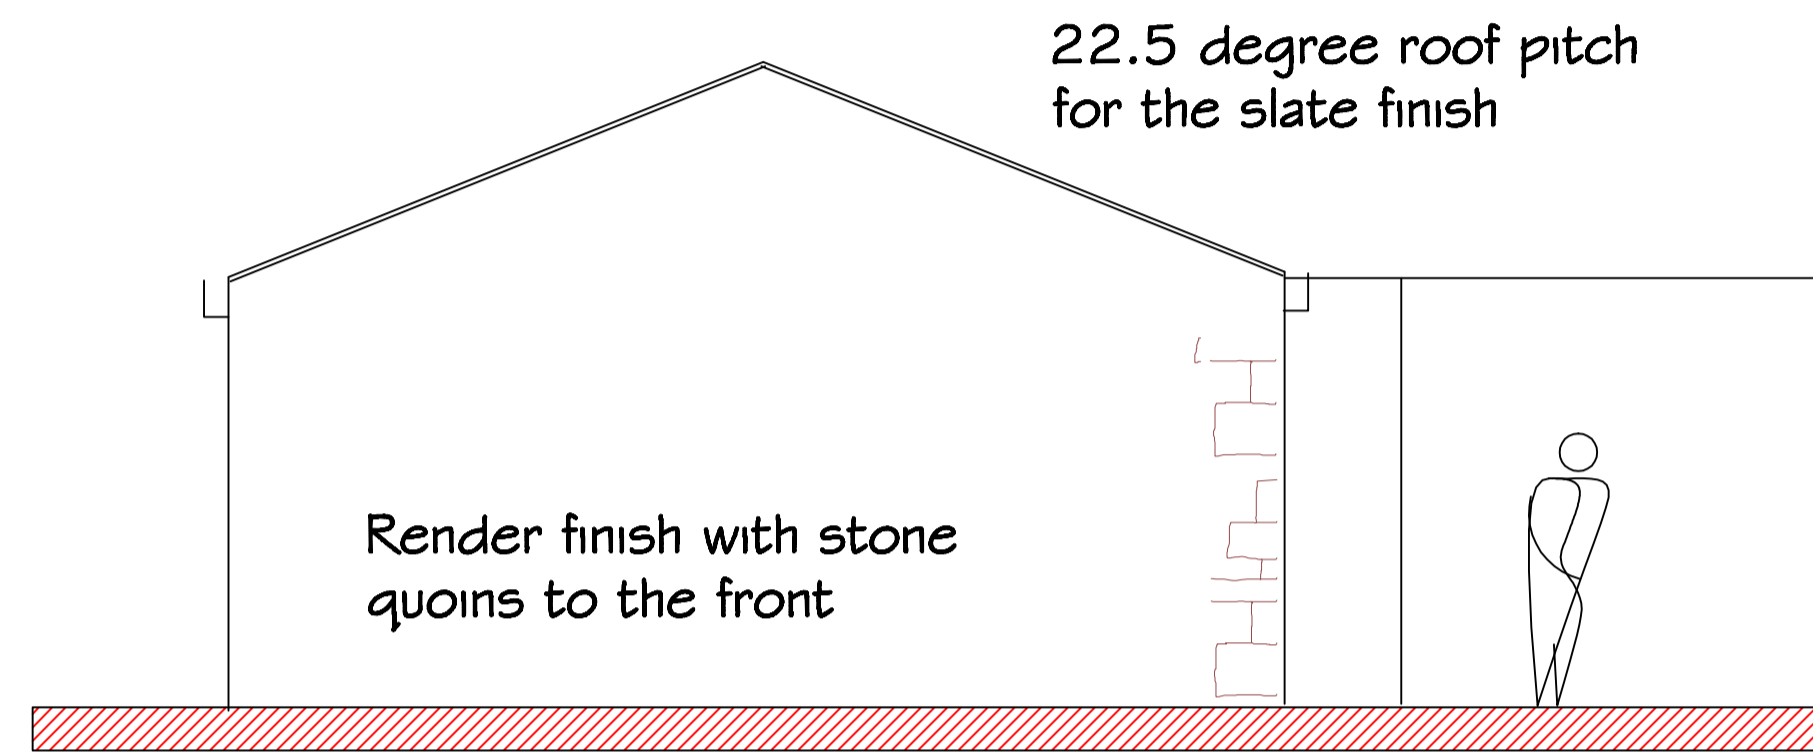

NORTH WEST ELEVATION

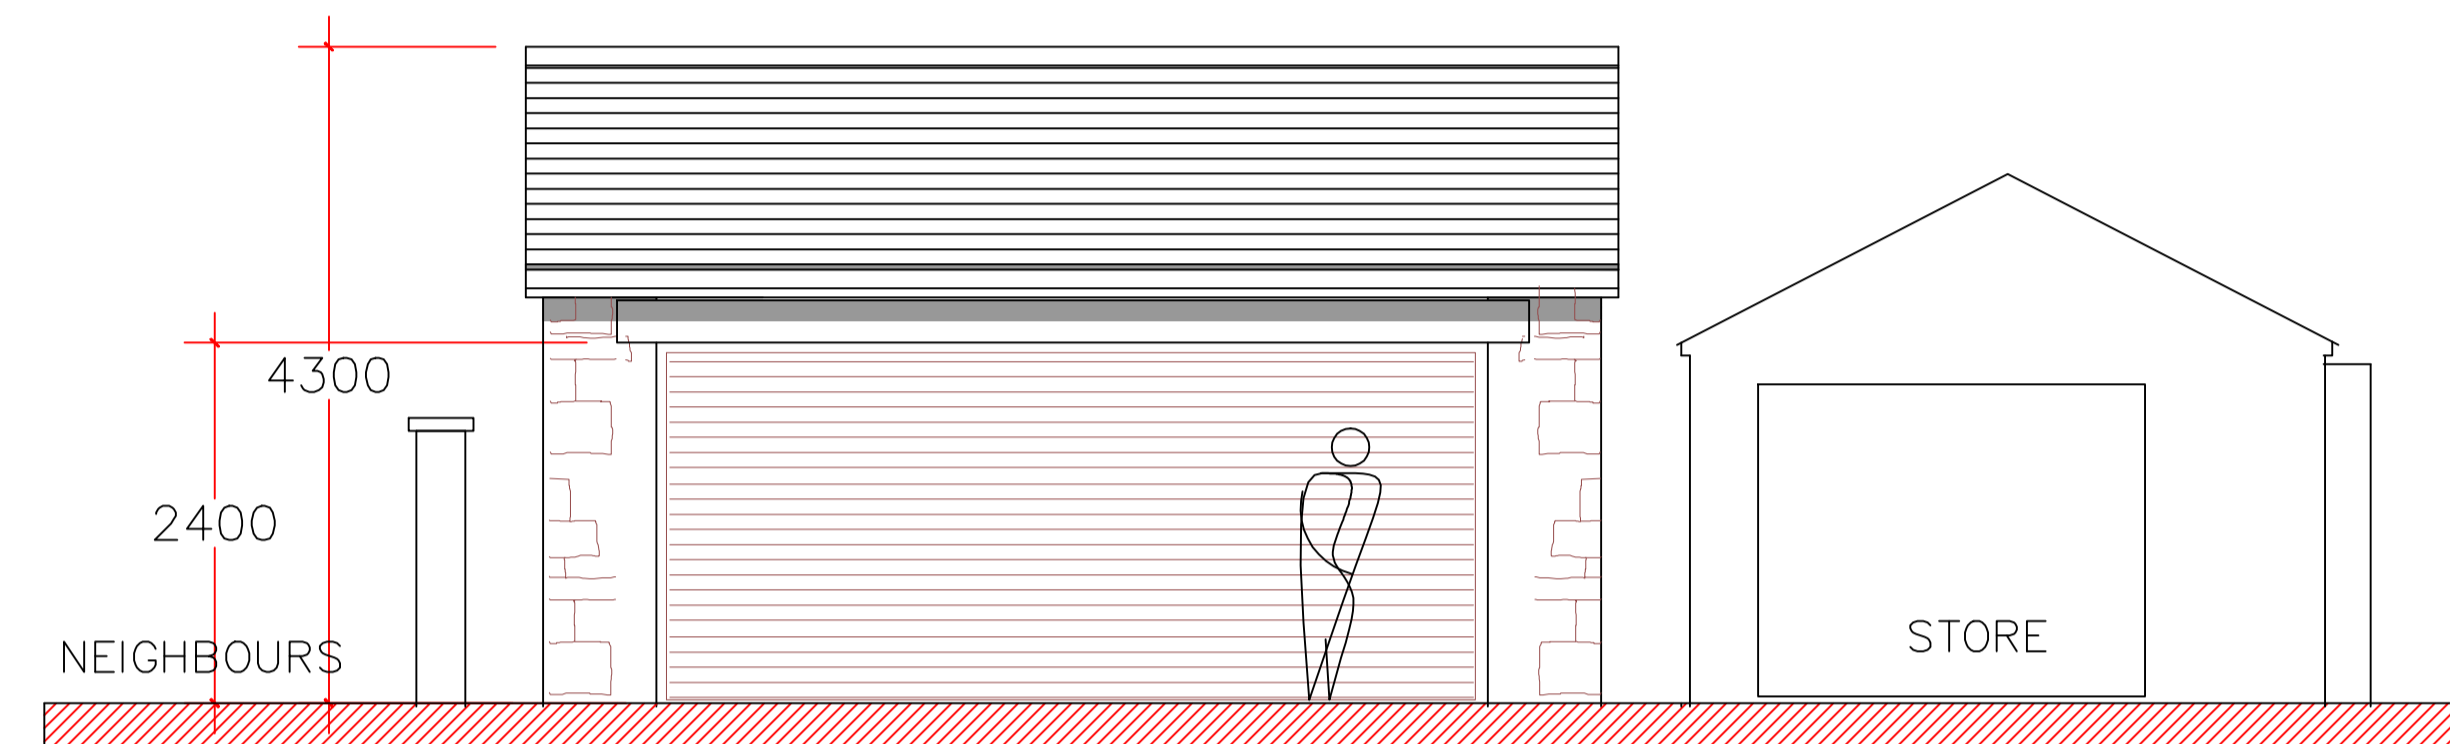

SOUTH WEST ELEVATION

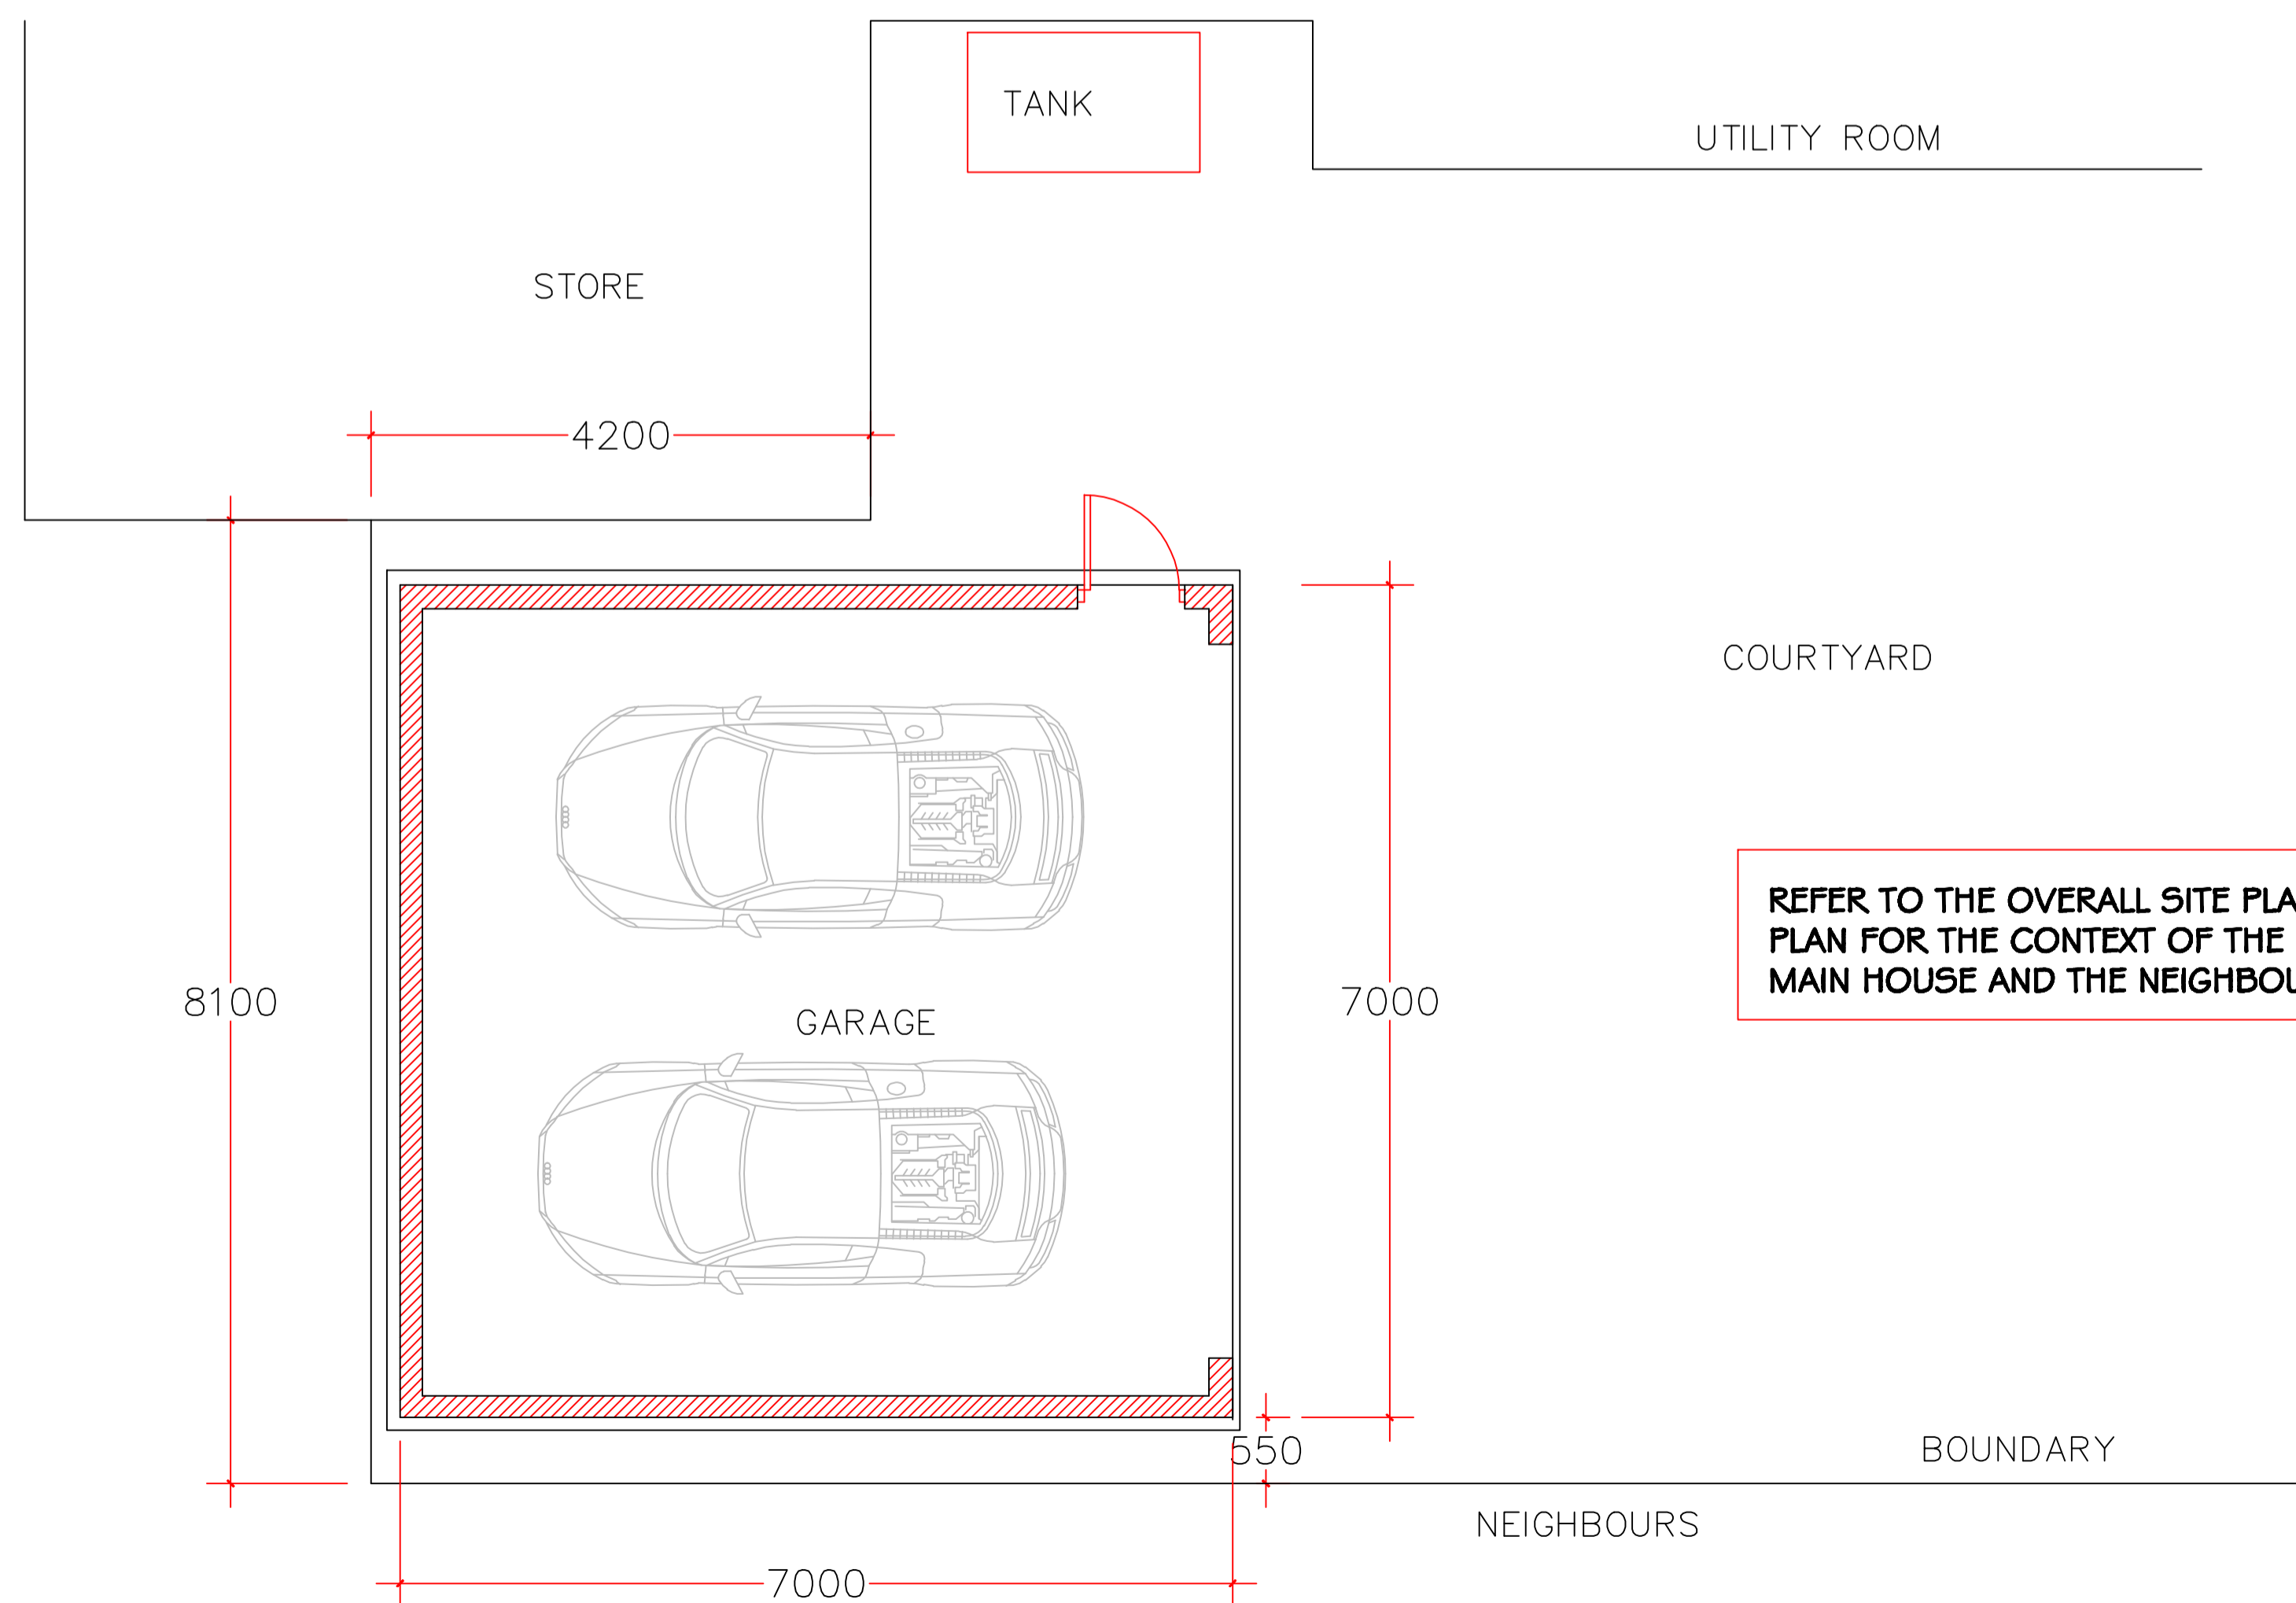

FLOOR PLAN

PROPOSED DETACHED GARAGE LOCATED WITHIN THE RESIDENTIAL CURTILAGE ADJACENT TO THE EXISTING OUTBUILDING. CONSTRUCTED FROM BLOCKWORK WALLS WITH A STIPPLE RENDER FINISH WITH STONE QUOINS EITHER SIDE OF THE DOOR. NATURAL SLATE ROOF FINISH WITH POINTED VERGES AND CLAY RIDGE TILES. DOOR TO BE POWDER COATED STEEL AND TO BE AN UP/OVER DESIGN

REFER TO THE OVERALL SITE PLAN ON THE TOPOGRAPHICAL SURVEY PLAN FOR THE CONTEXT OF THE GARAGE AND ITS PROXIMITY TO THE MAIN HOUSE AND THE NEIGHBOURING PROPERTY

PLANTATION HOUSE  
CHIPPING ROAD  
CHAIGLEY

PROPOSED DETACHED  
GARAGE

PLAN & ELEVATIONS

PHD/SB/100 JULY 2014

1.50 A1 SHEET