



North East

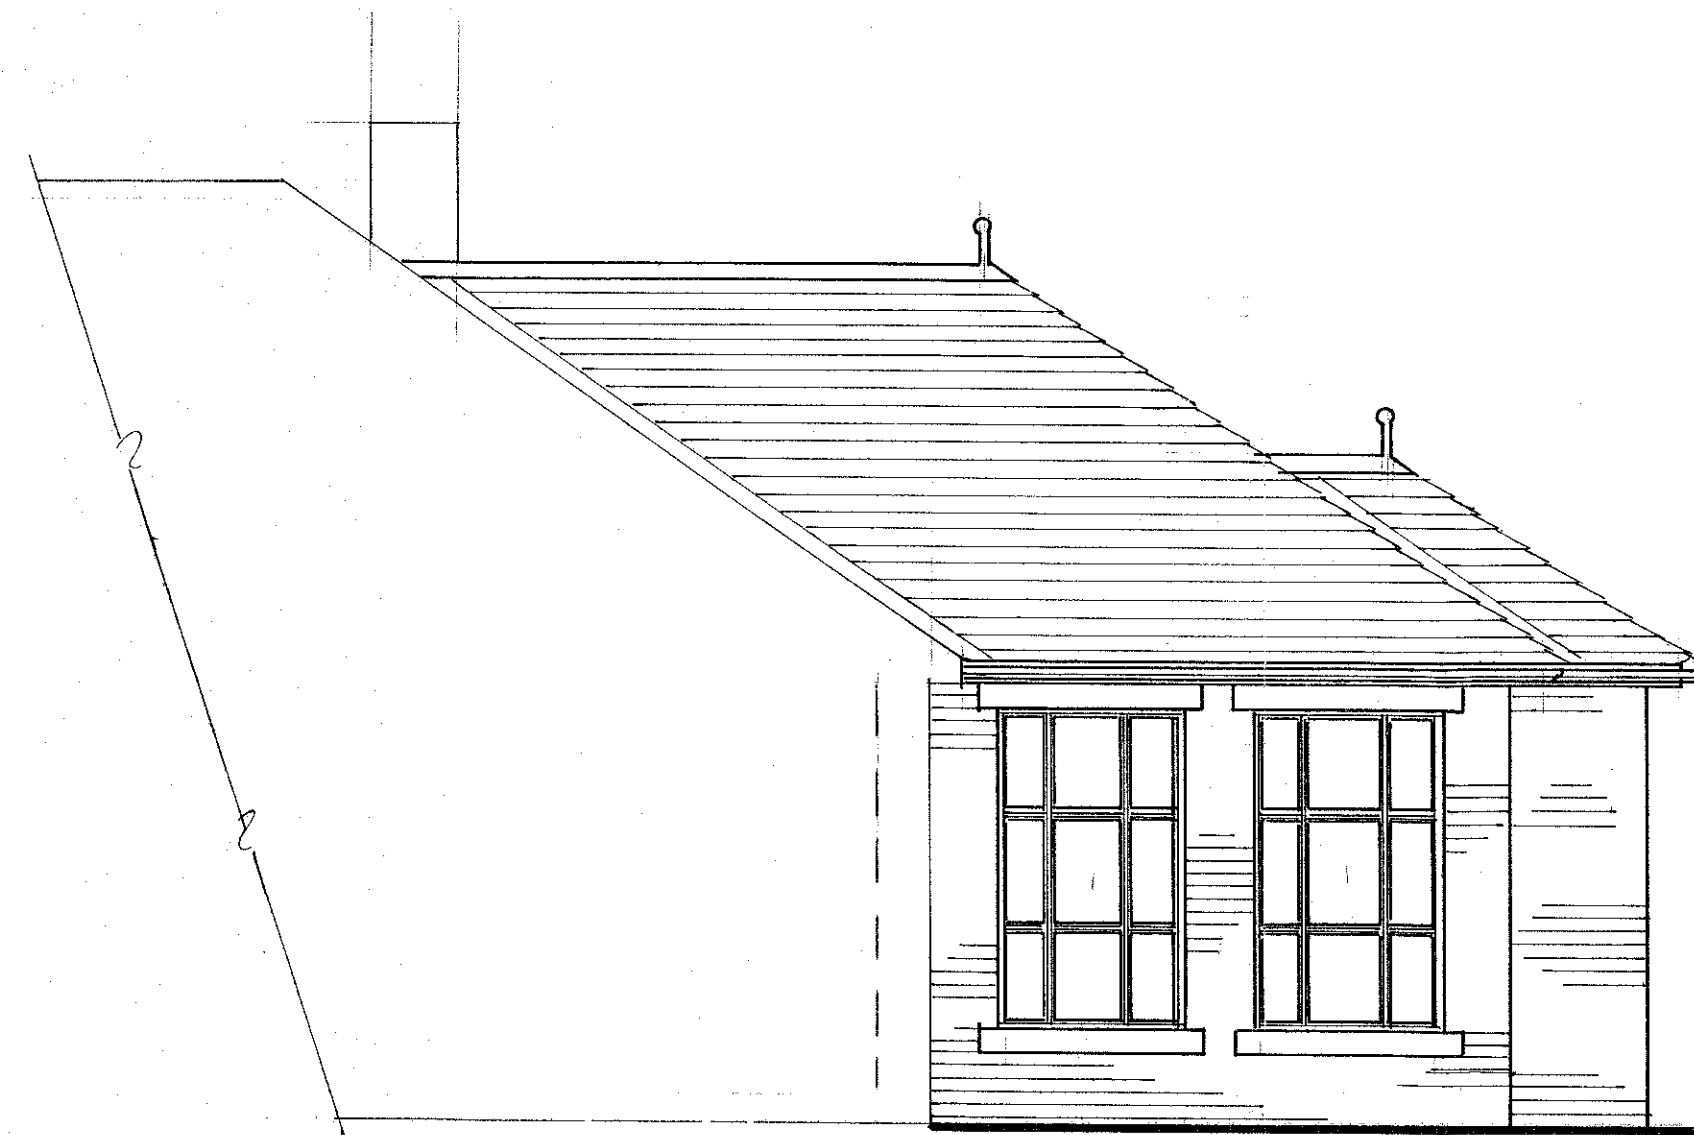

South East

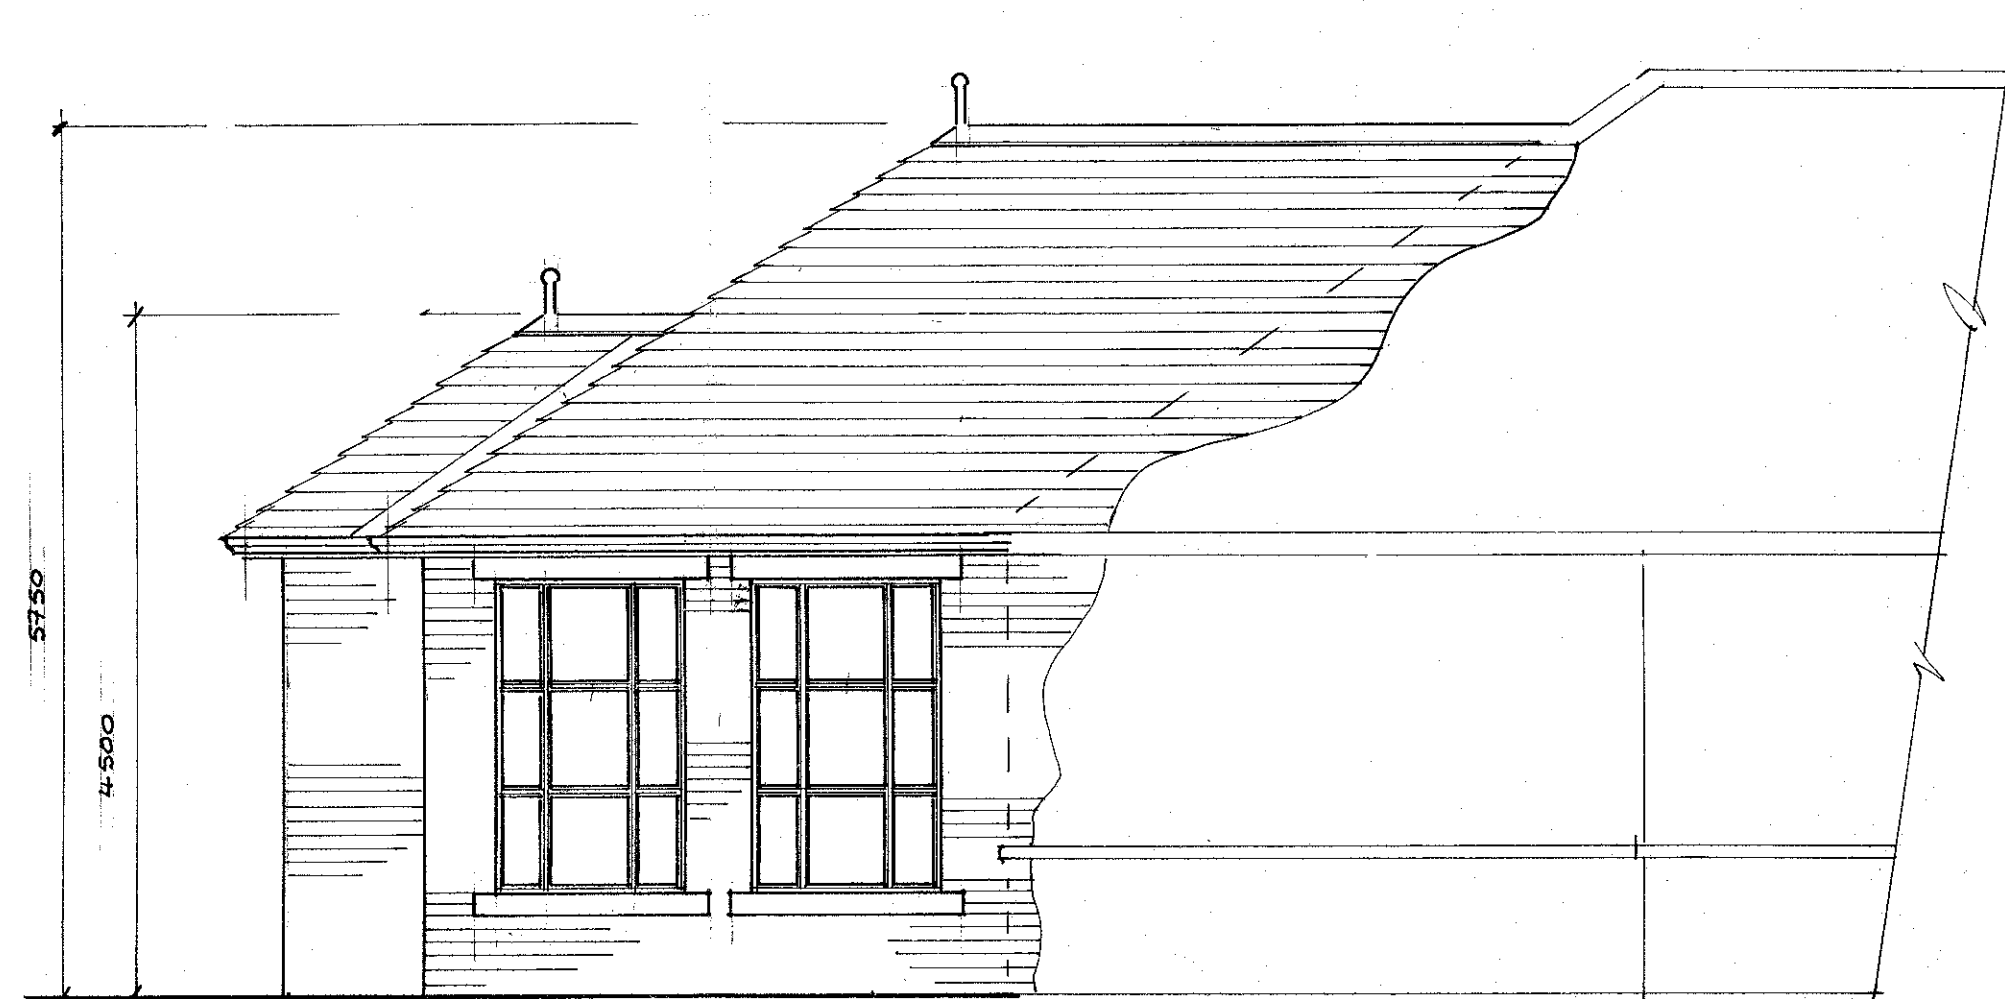

North West

320140798P

S.J. Bialecki Limited Building Surveyors
Drawing no 7008
Scale 1:50
Proposed Single Storey Extension At The Bungalow Clitheroe Road Waddington