



**SIDE ELEVATION ( North )**

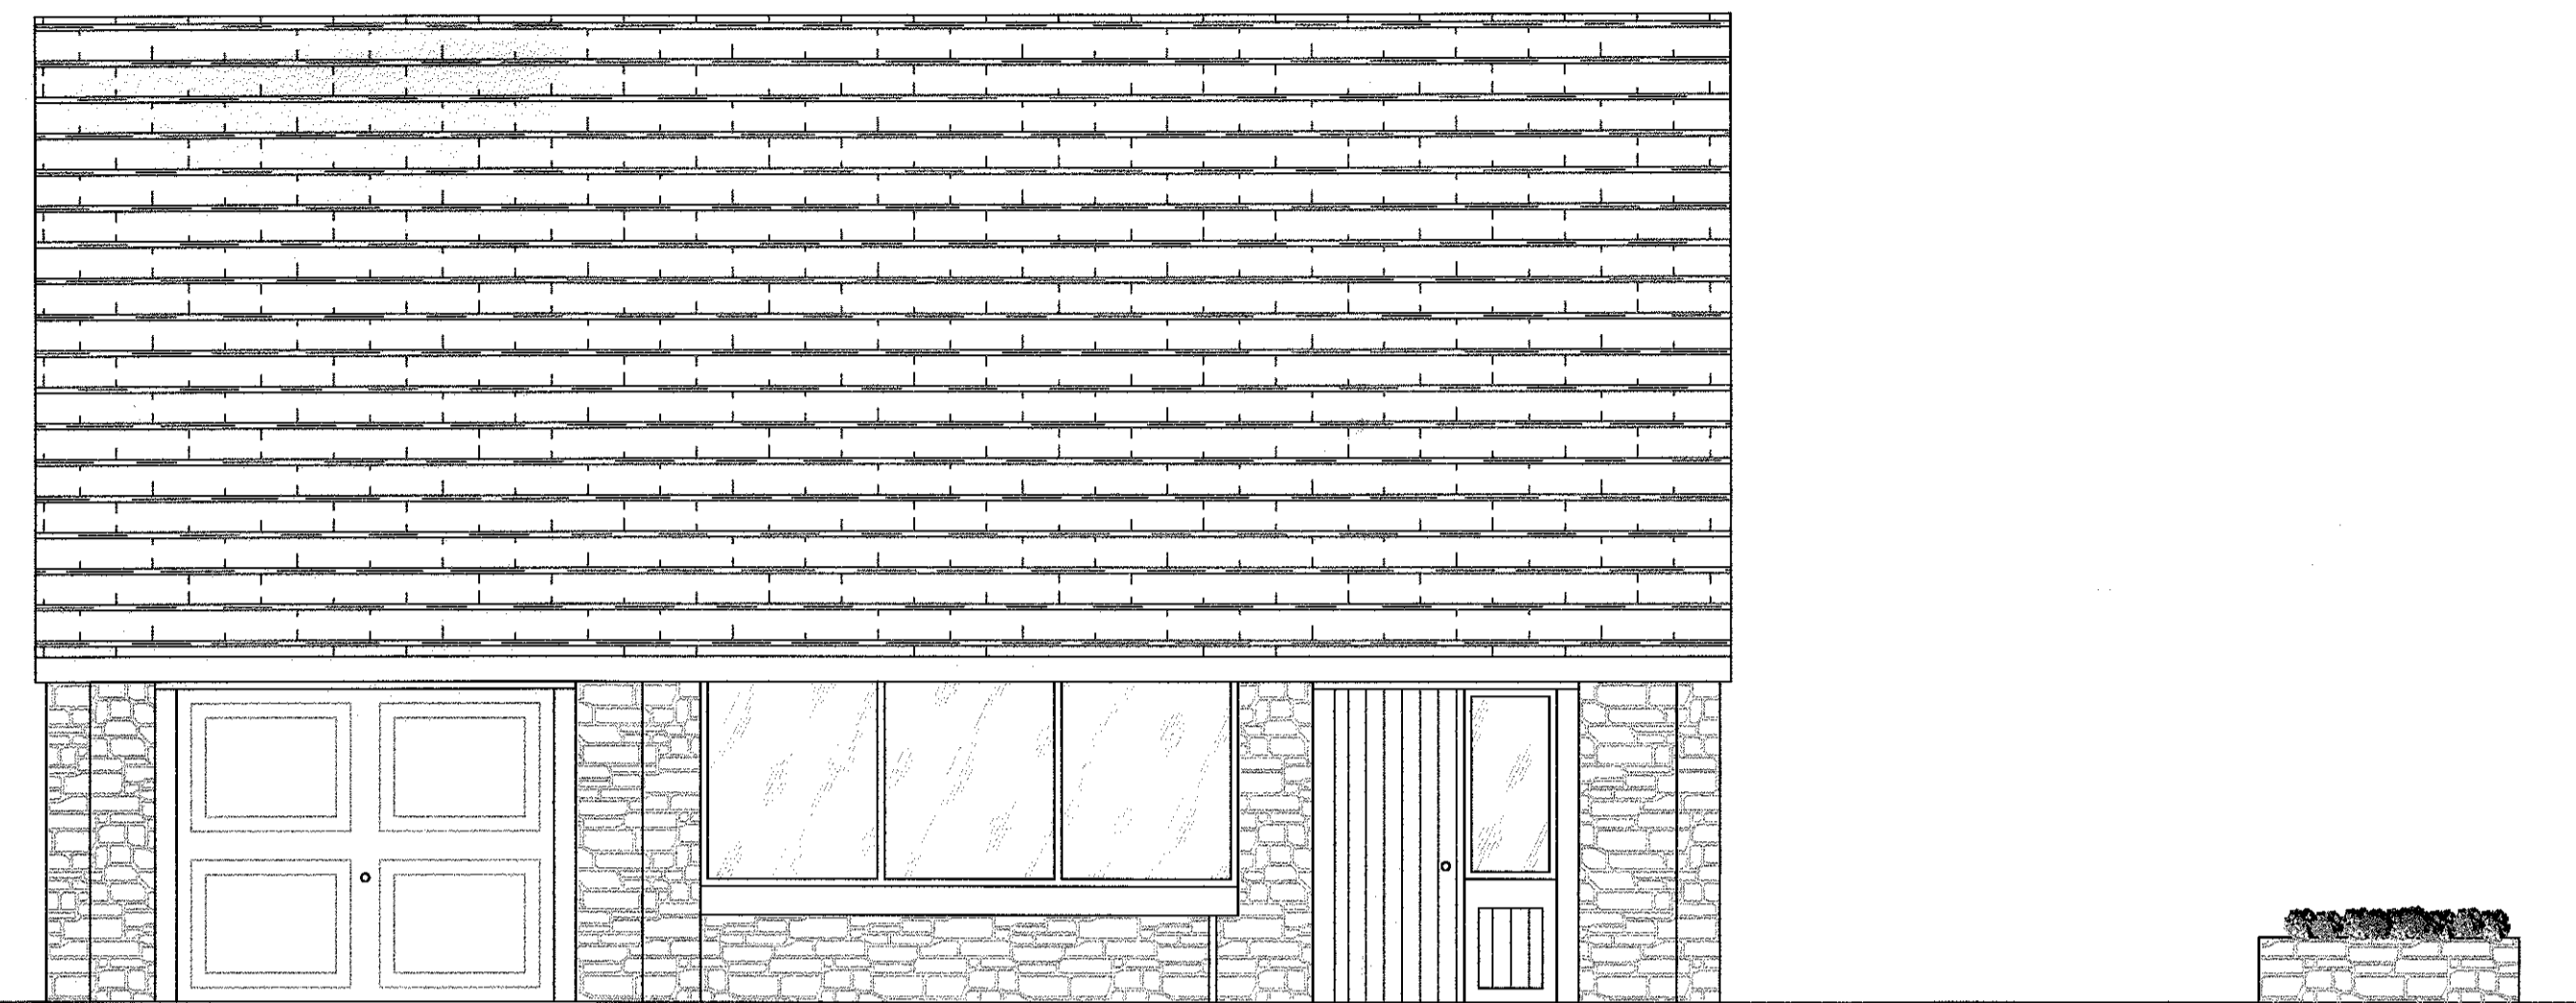


**FRONT ELEVATION ( East )**

Scale= 1:50

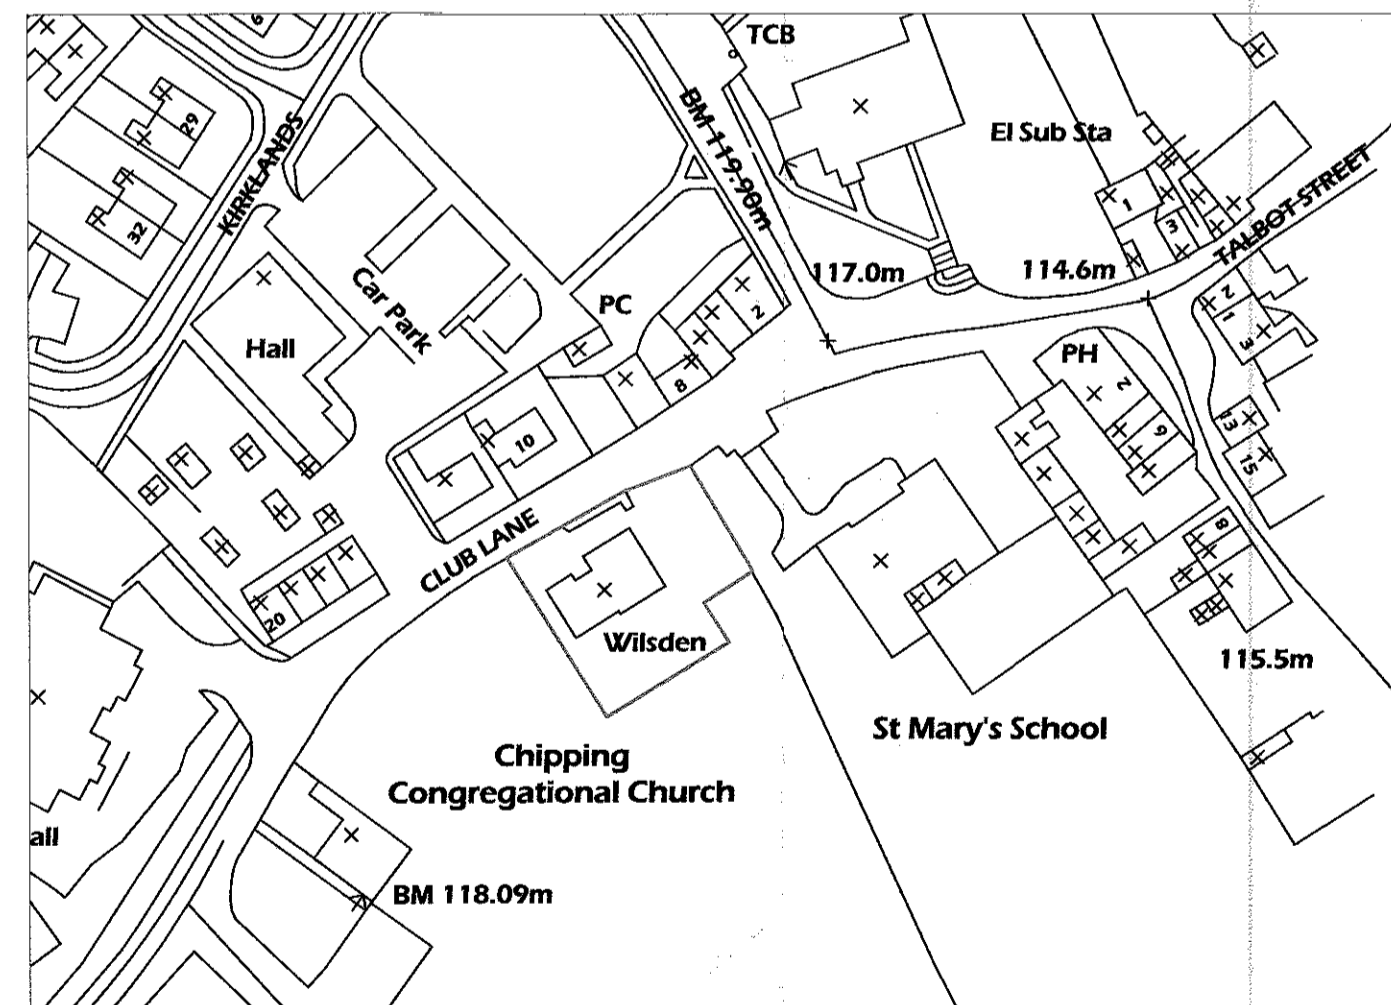

**LOCATION PLAN**  
Scale= 1:1250

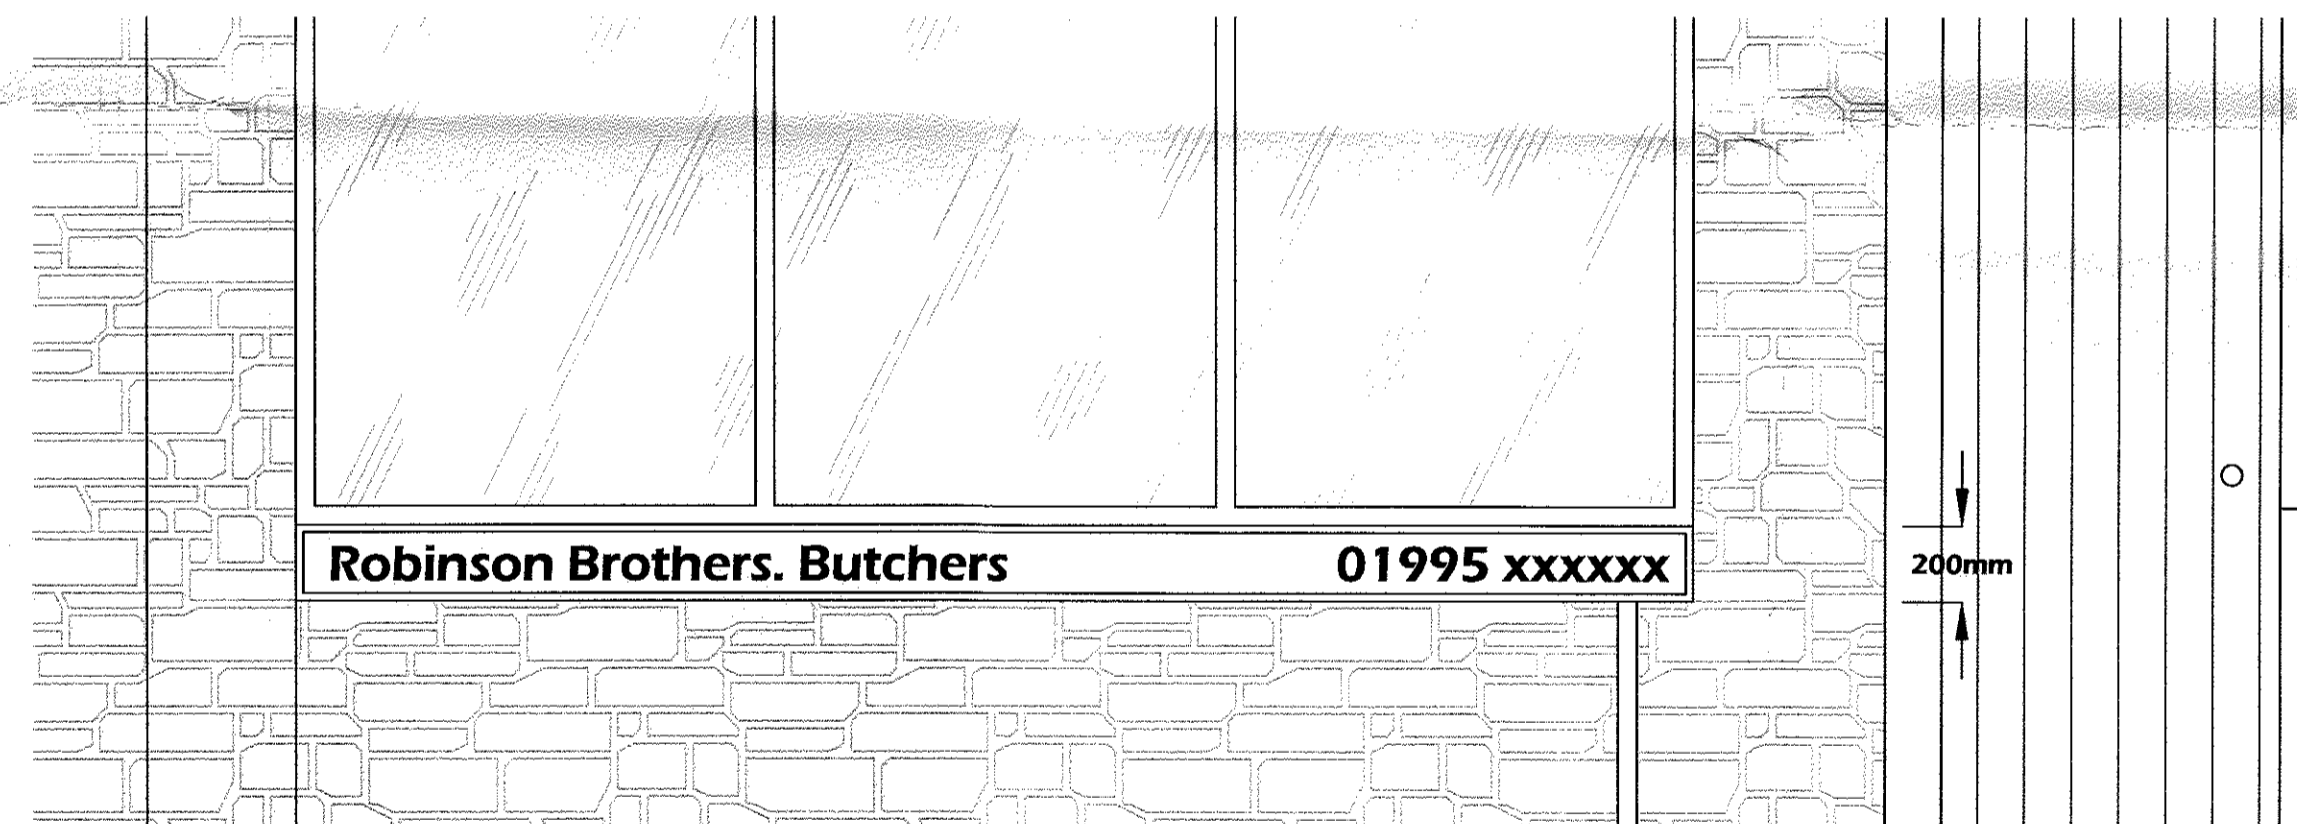

3712mm

**FACIA SIGN**  
Scale= 1:20

320140805P

**J.HADFIELD,  
ENGINEERING, SURVEYING.**

Springs House, Chipping, Lancashire. PR3 2GQ.  
Tel 07740 929096. Fax 08708 362185

**Clients Details,**  
CHIPPING FARM SHOP  
**Project Details,**  
EXISTING  
SIGNAGE PLANS & ELEVATIONS  
**Project Address,**  
WILSDEN  
CHIPPING  
LANCASHIRE

Project Number,	Date,	Scale,	By,
335/101	AUG/14	1:20 1:50	JH

DO NOT SCALE THIS DRAWING. CHECK ALL DIMENSIONS ON SITE

THIS DRAWING IS PROTECTED BY COPYRIGHT. IT MAY NOT BE REPRODUCED OR ANY PART OR BY ANY MEANS FOR ANY PURPOSE, WITHOUT WRITTEN PERMISSION FROM ENGINEERING SURVEYING.