




SIDE ELEVATION (North)

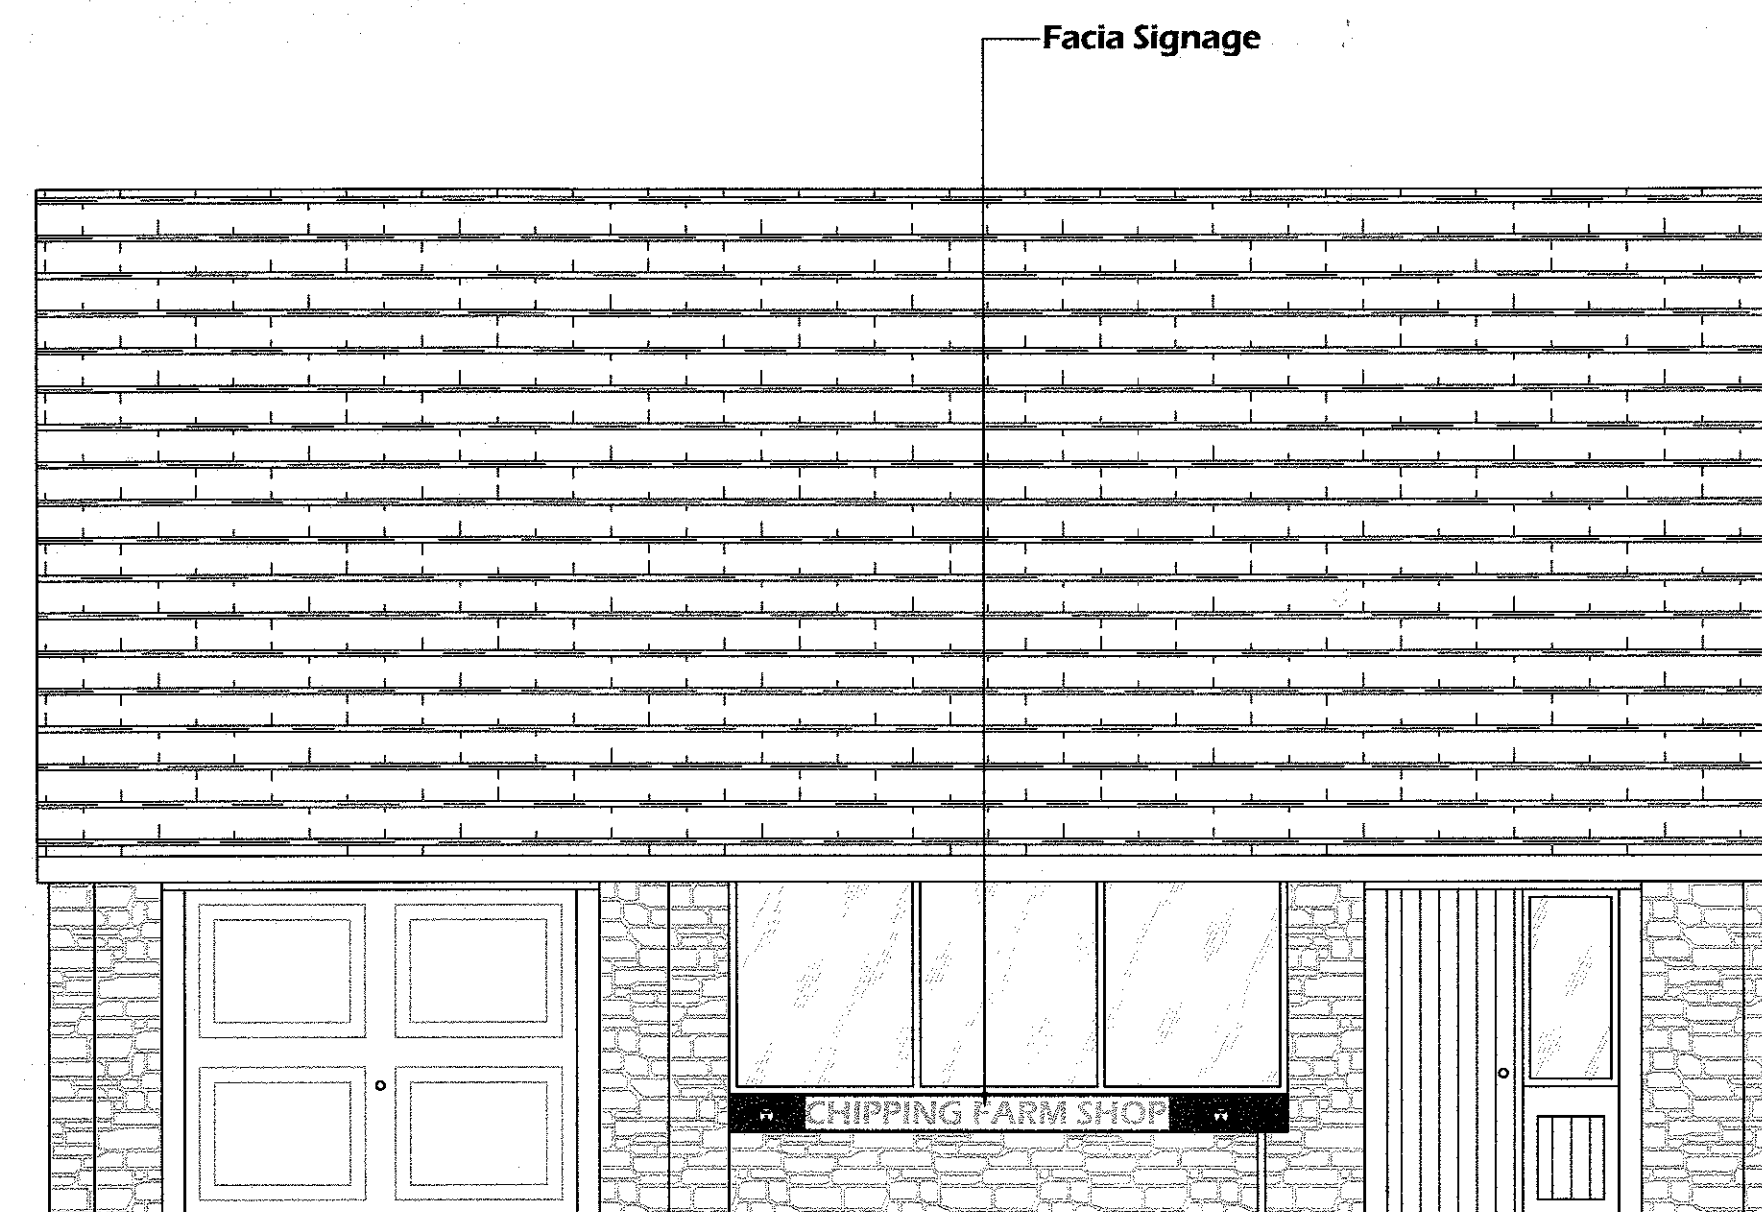

FRONT ELEVATION (East)


Scale= 1:50

SITE PLAN
Scale= 1:100

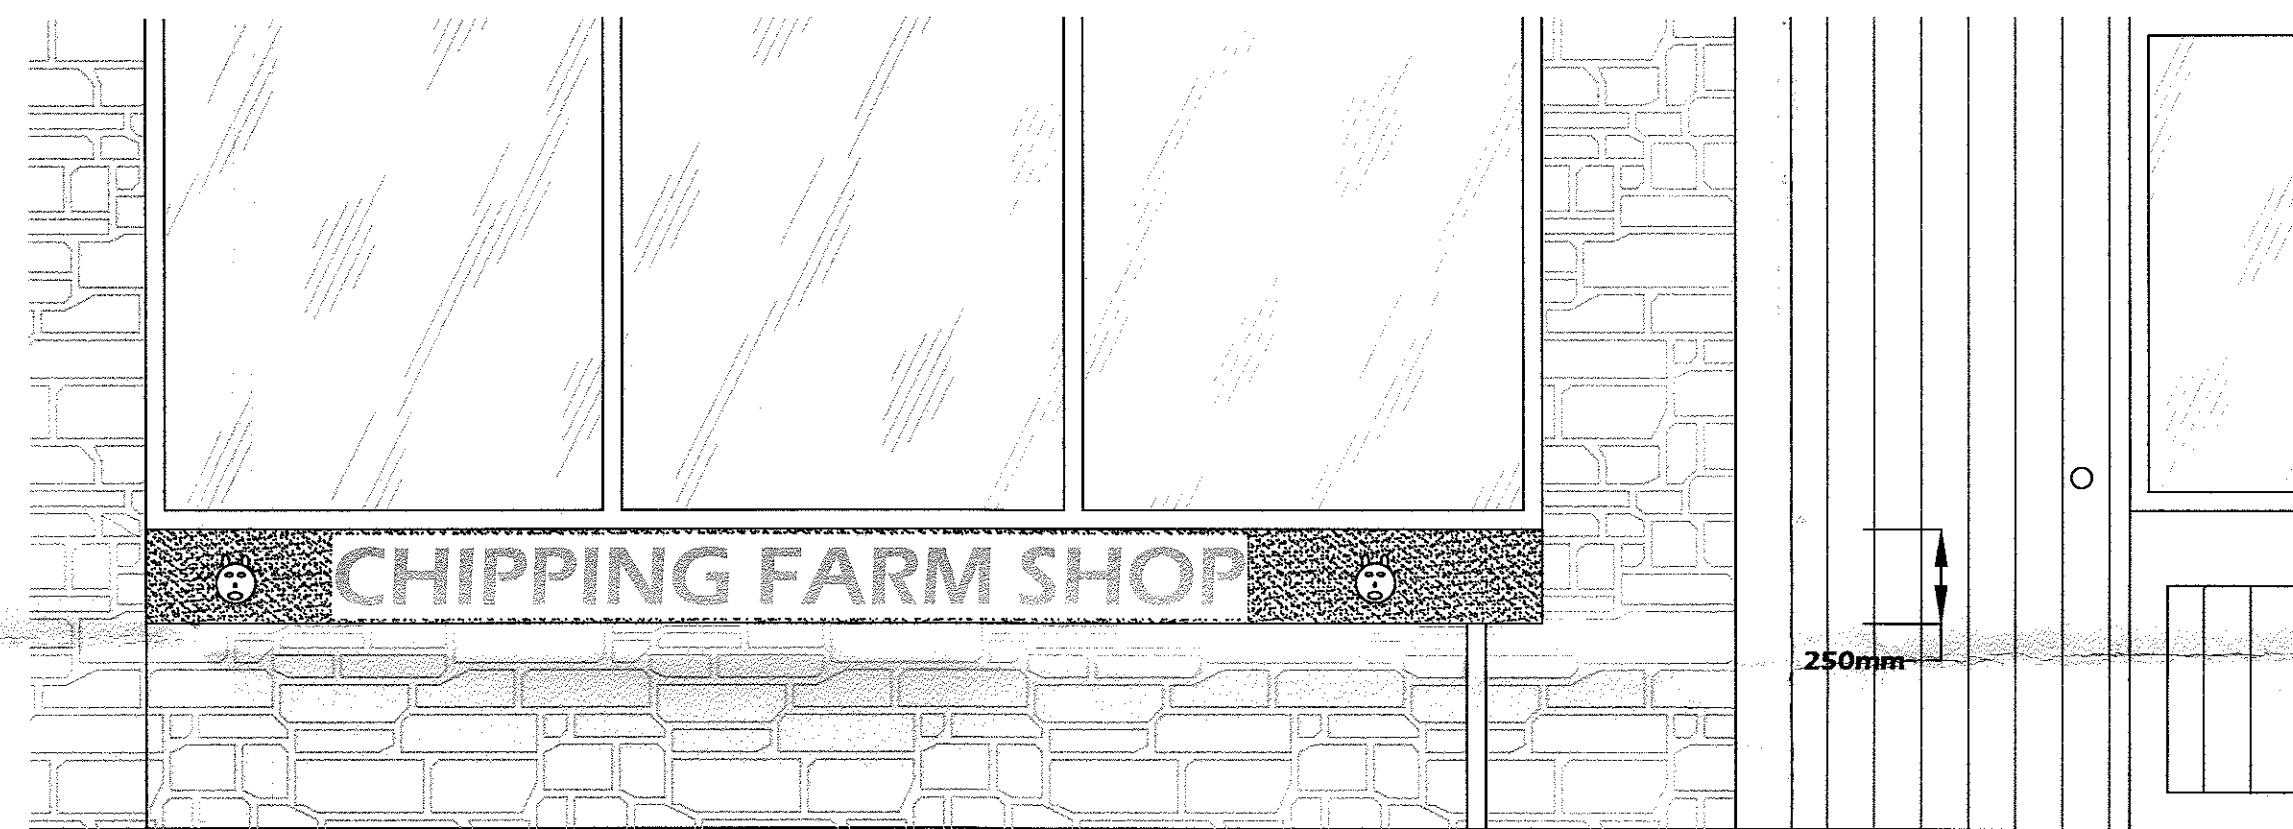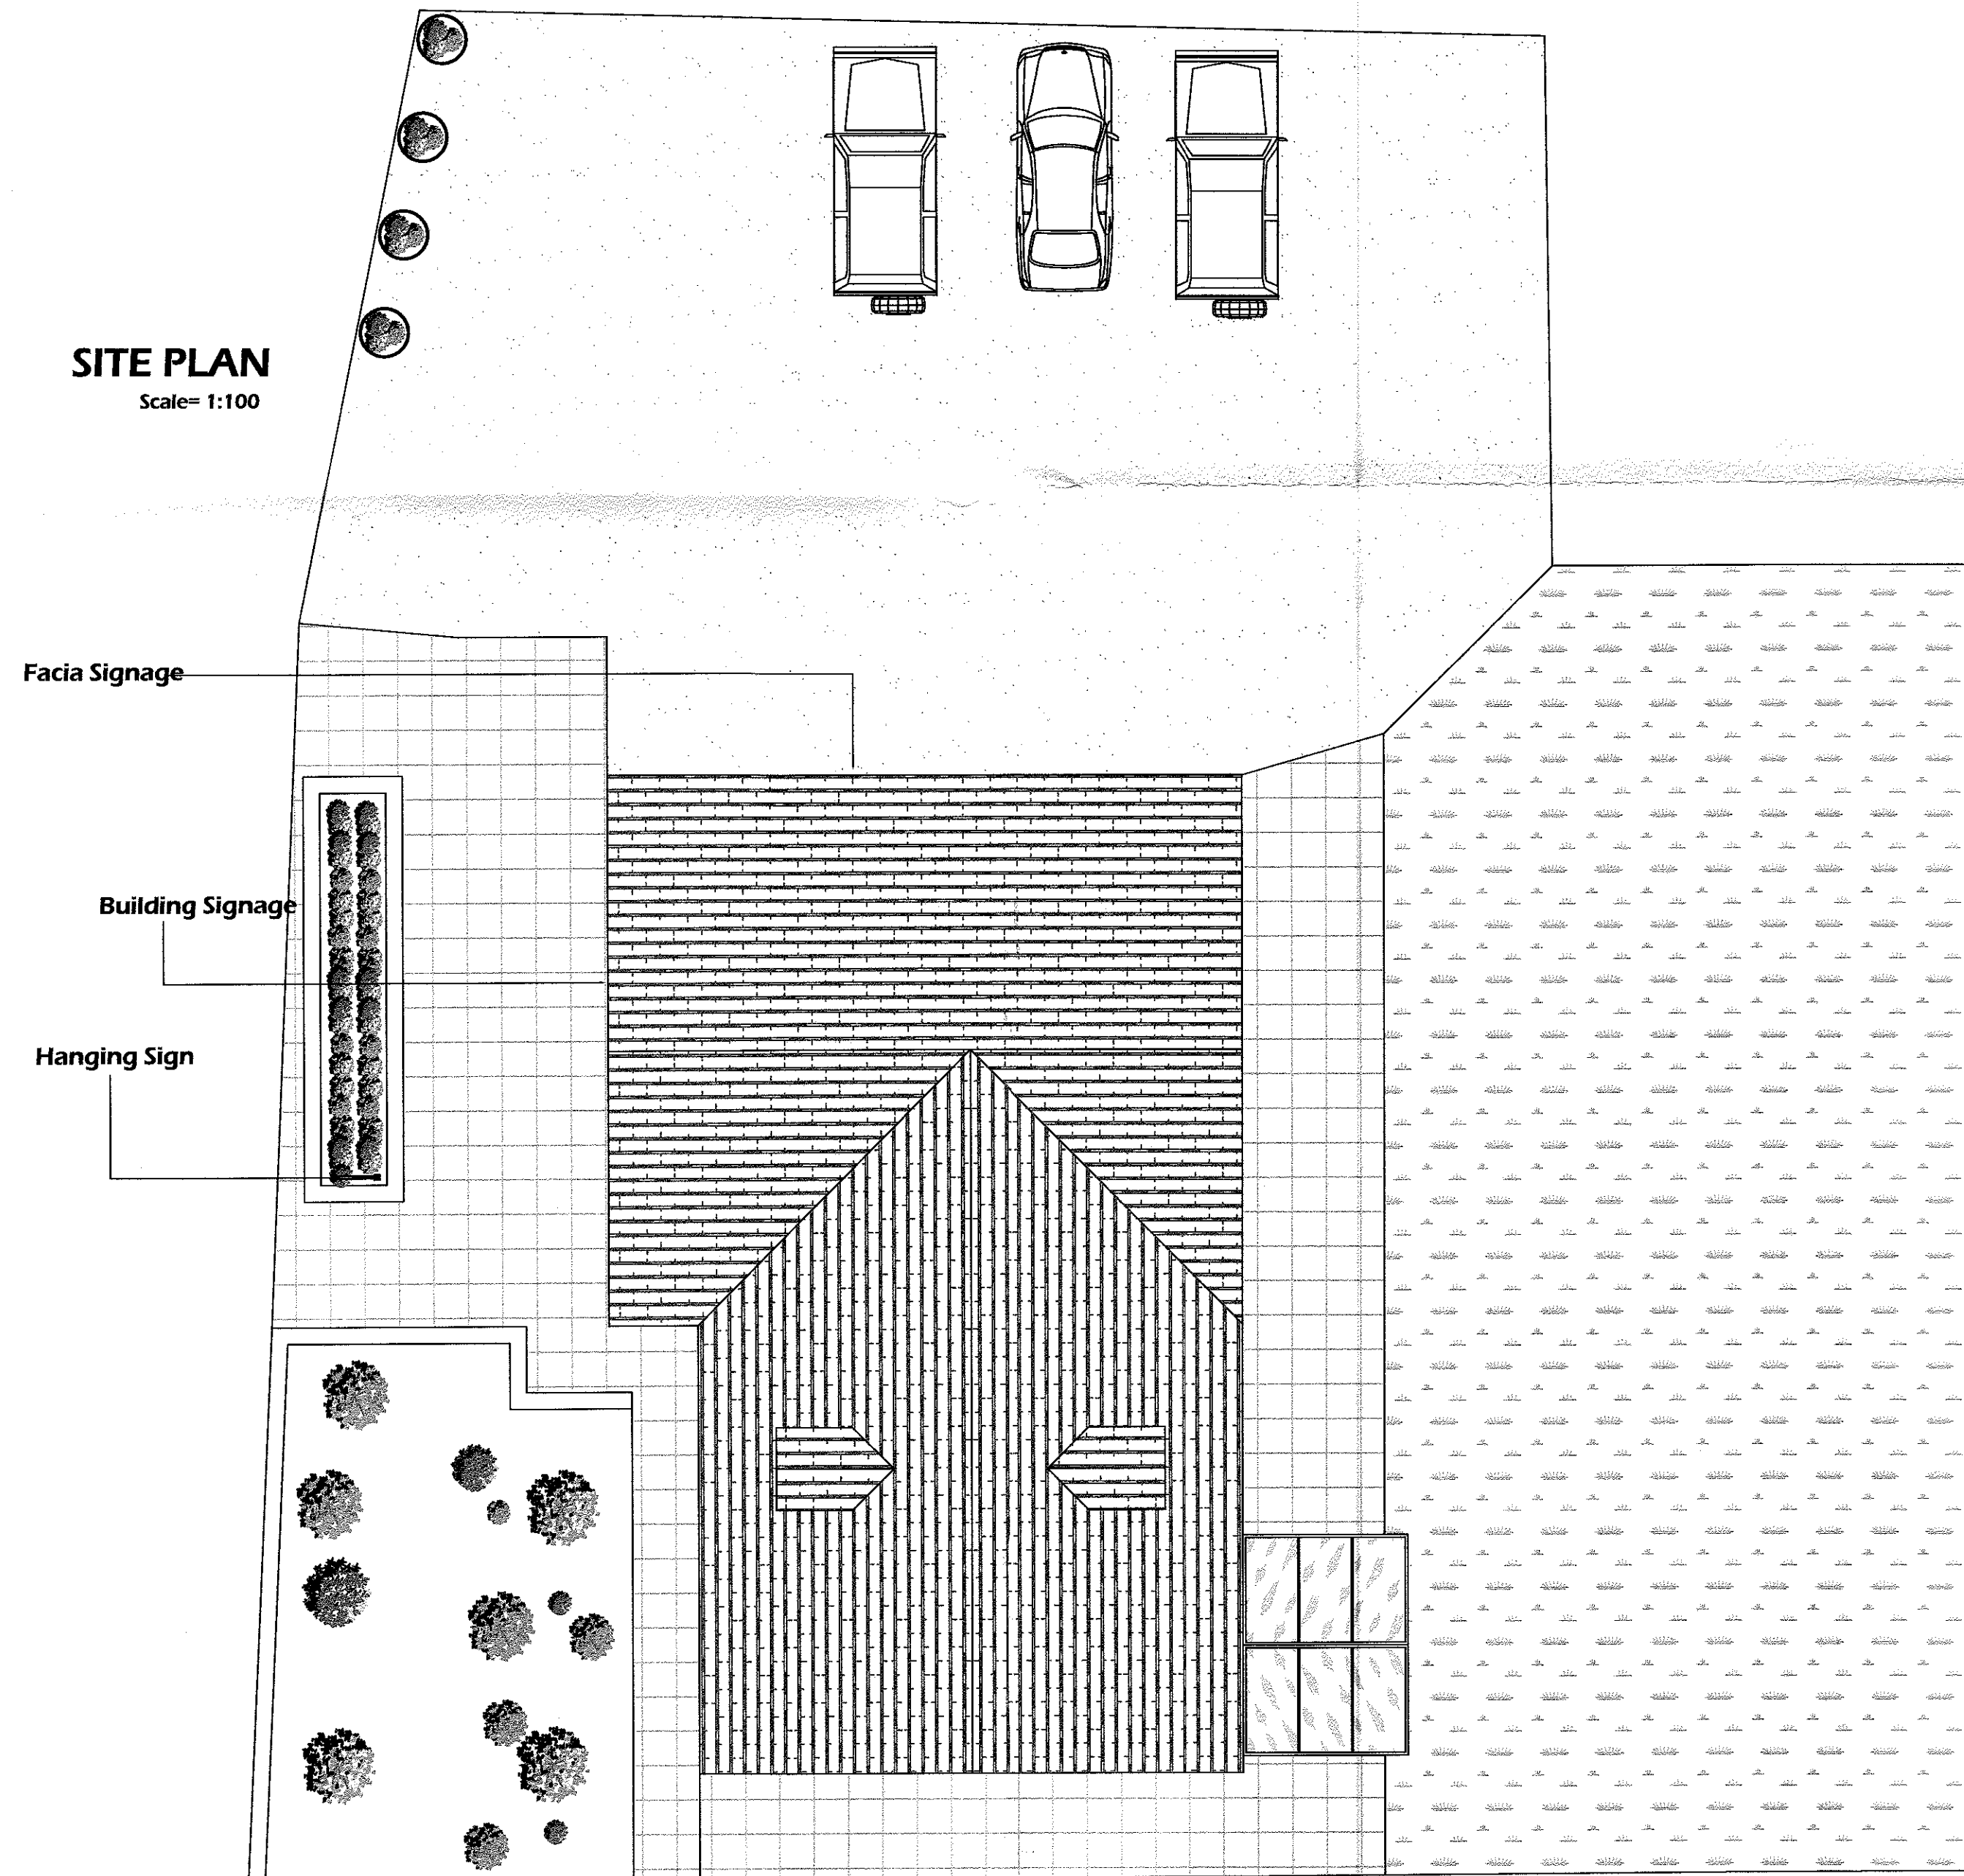

3712mm

FACIA SIGN
Scale= 1:20

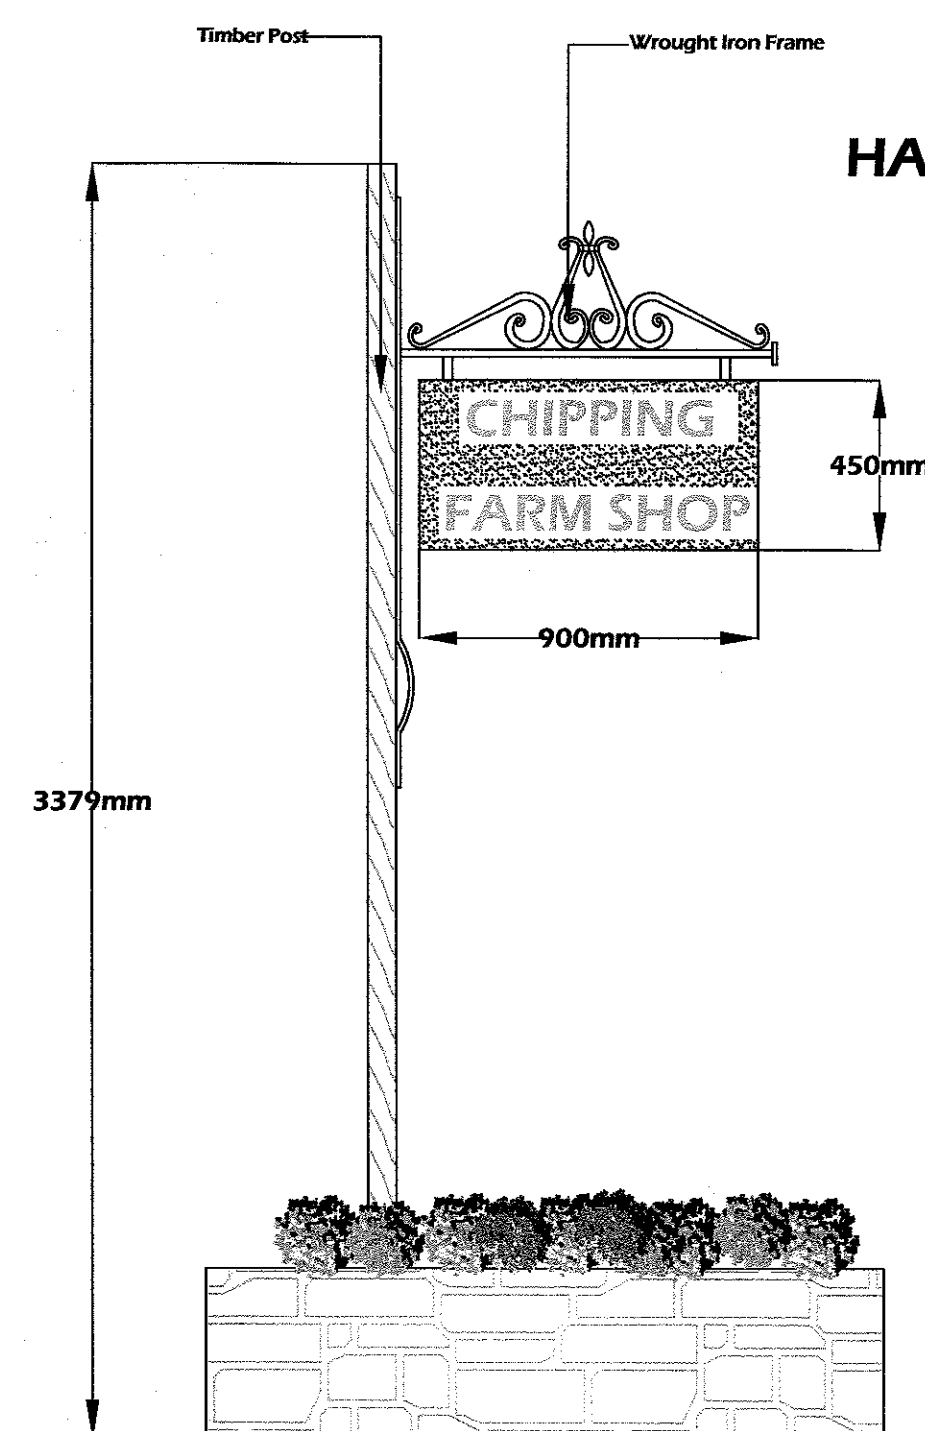

HANGING SIGN
Scale= 1:20

320140805P

**J.HADFIELD.
ENGINEERING,SURVEYING.**

Springs House, Chipping, Lancashire. PR3 2GQ.
Tel 07740 929096. Fax 08708 362185

Clients Details,
CHIPPING FARM SHOP

Project Details,
**PROPOSED
SIGNAGE PLANS & ELEVATIONS**

Project Address,
**WILSDEN
CHIPPING
LANCASHIRE**

Project Number, 335/201	Date, AUG/14	Scale, 1:20 1:50	By, JH
----------------------------	-----------------	------------------------	-----------

DO NOT SCALE THIS DRAWING. CHECK ALL DIMENSIONS ON SITE

THIS DRAWING IS PROTECTED BY COPYRIGHT. IT MAY NOT BE REPRODUCED IN ANY FORM OR BY ANY MEANS FOR ANY PURPOSE, WITHOUT EXPRESS WRITTEN PERMISSION FROM J.HADFIELD, ENGINEERING,SURVEYING.