



EXISTING EAST ELEVATION

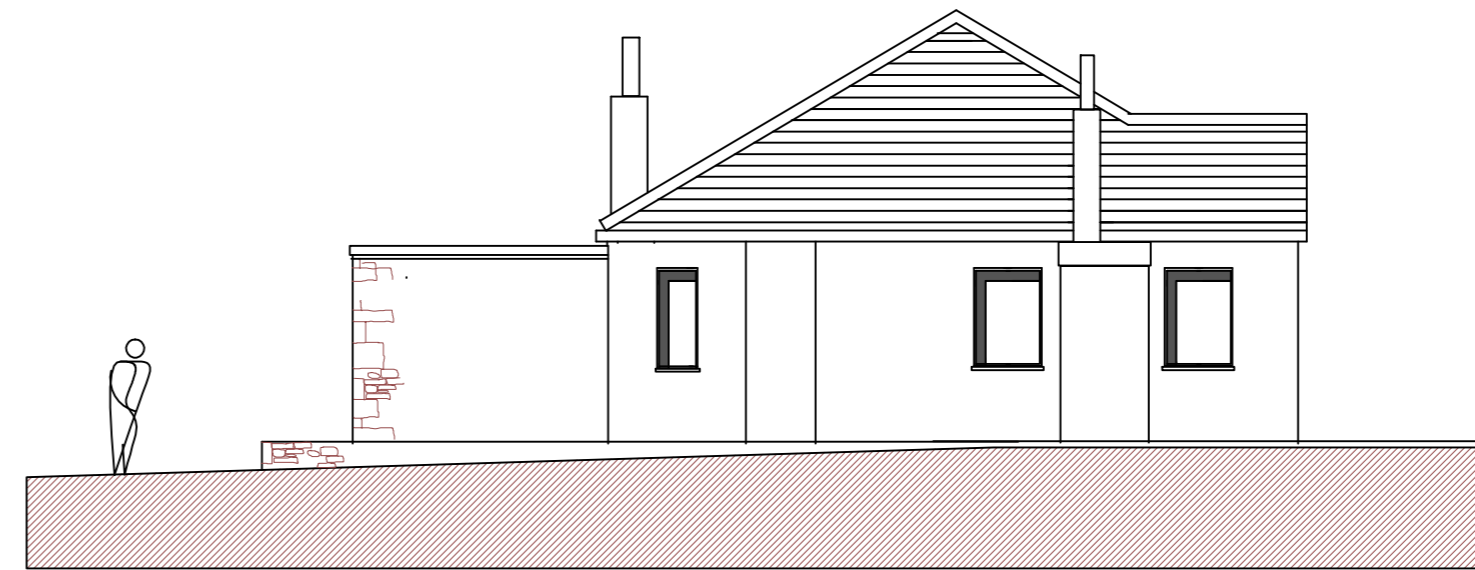


EXISTING SOUTH ELEVATION


height taken from the datum of the external patio

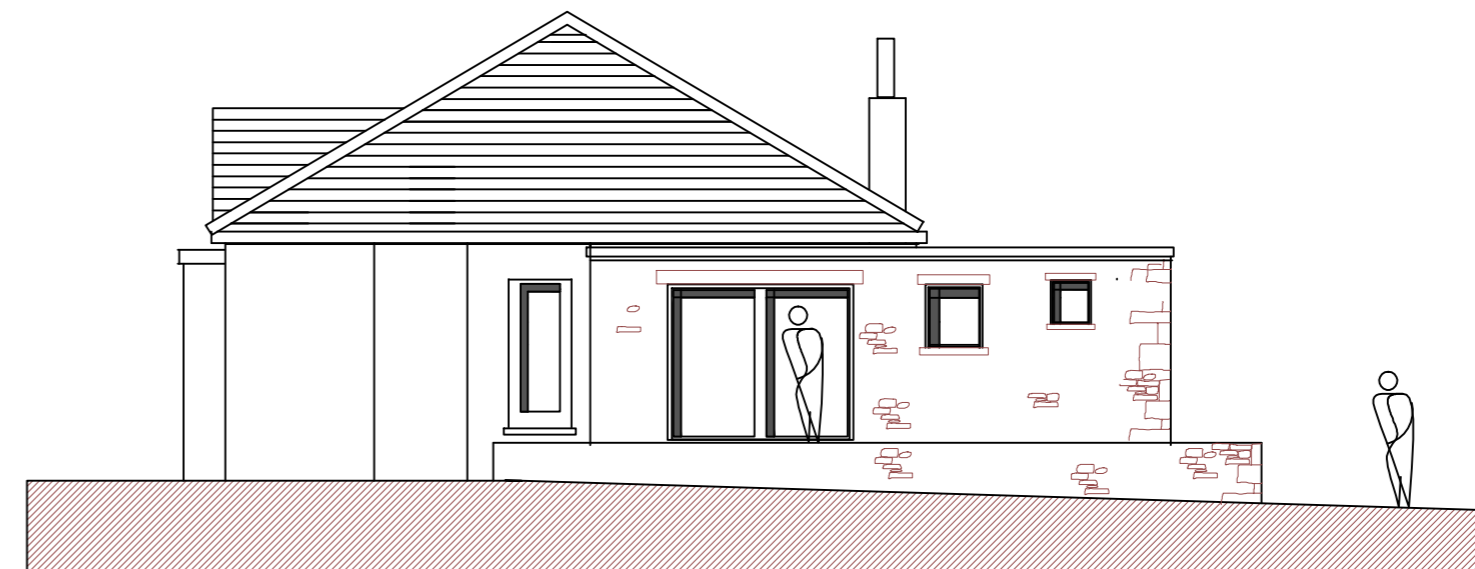

EXISTING NORTH ELEVATION

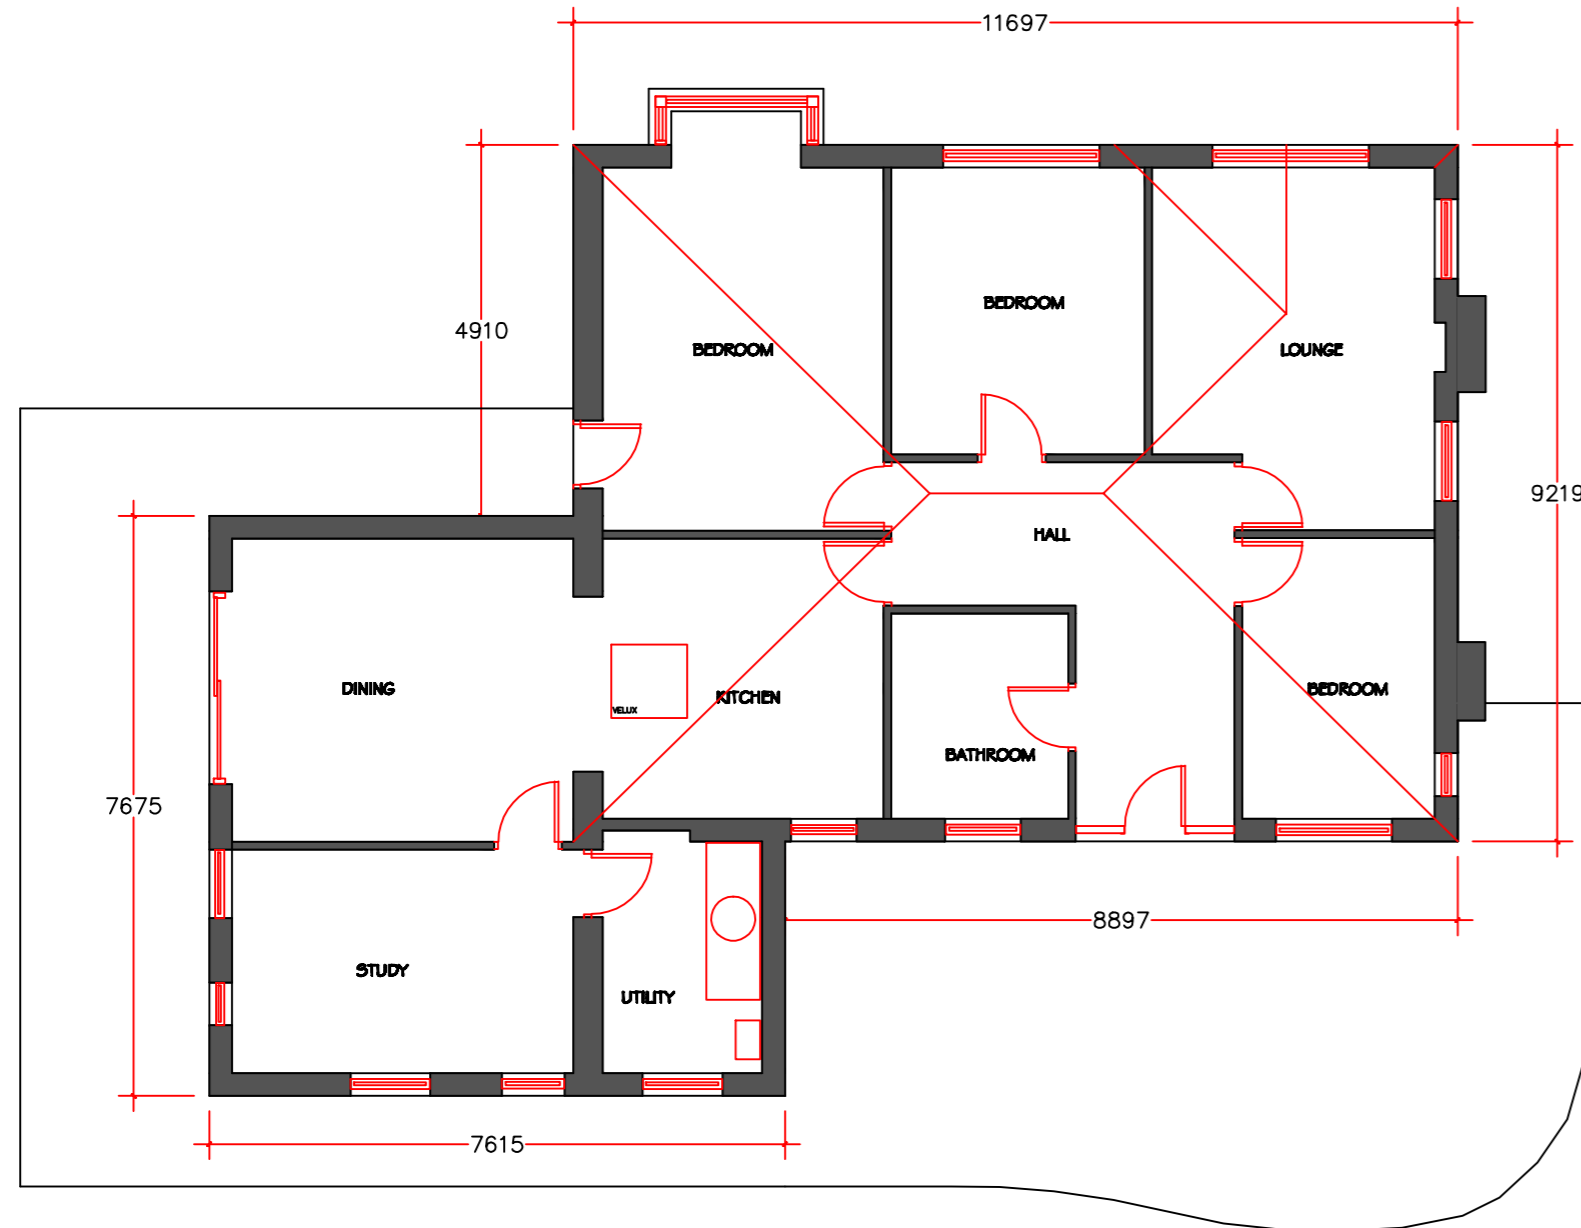

EXISTING GROUND FLOOR PLAN

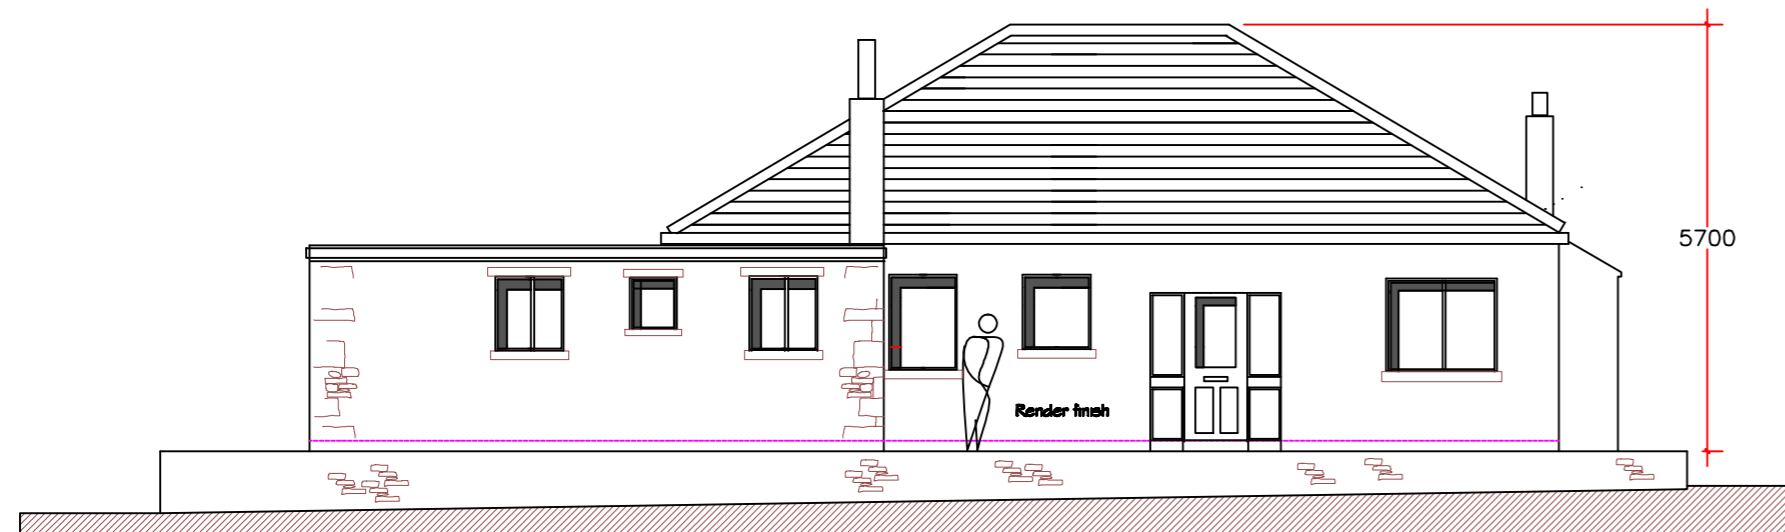

EXISTING WEST ELEVATION

FOR PLANNING APPROVAL  
REFER TO DRAWING PHD/W/2000

**WHITECROFT  
CHATBURN  
LANCASHIRE**

**PLANS AND ELEVATIONS  
AS EXISTING**

**1:100 (A2)**

**PHD/W/1000**

**AUGUST 2014**