




PROPOSED FIRST FLOOR PLAN

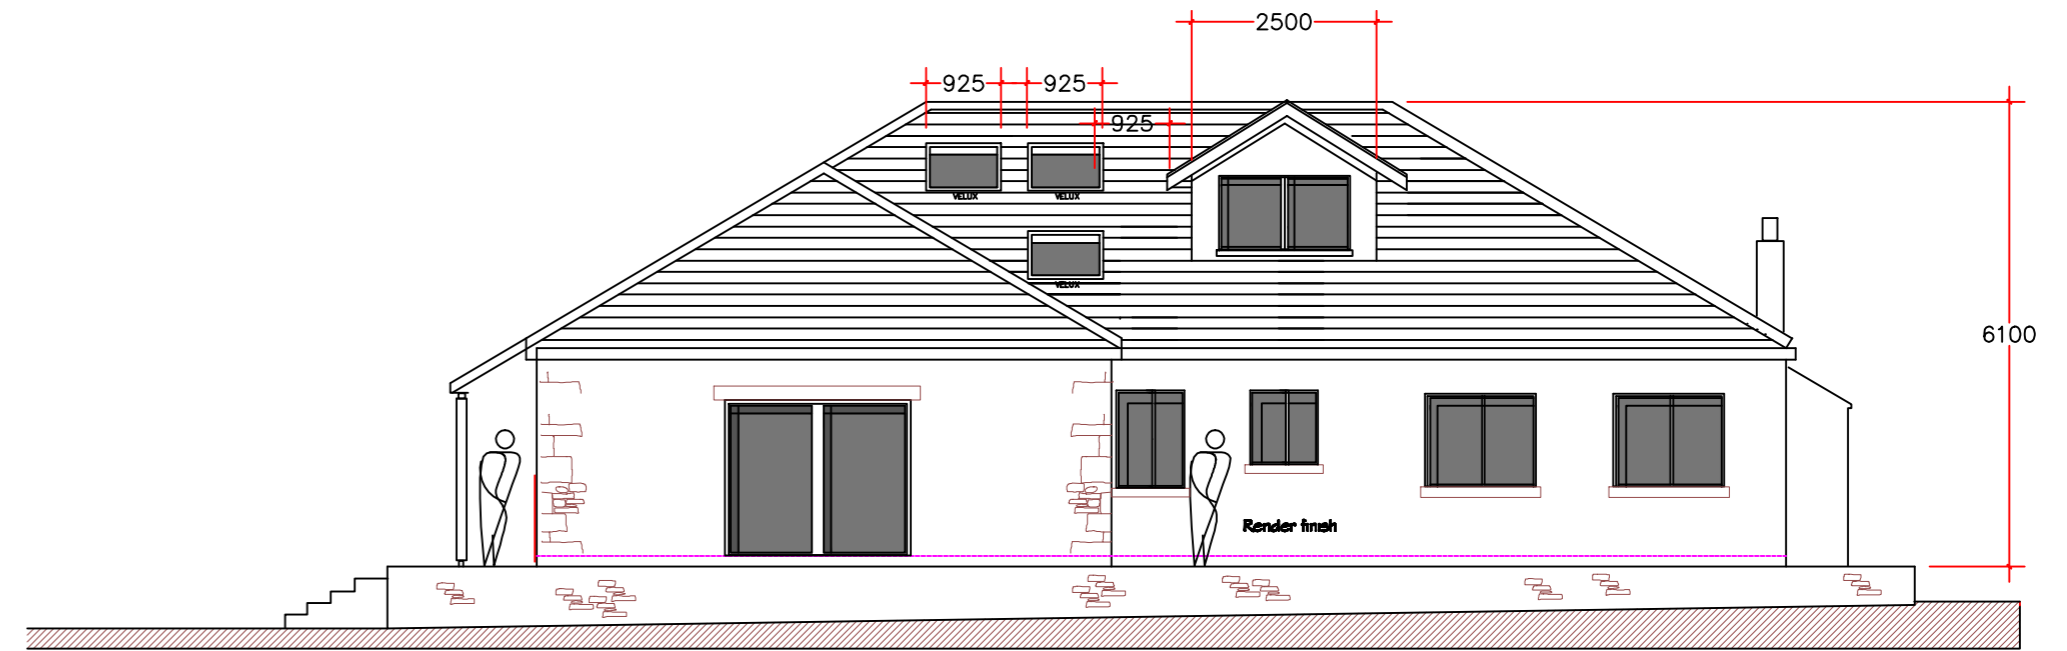

PROPOSED NORTH WEST ELEVATION

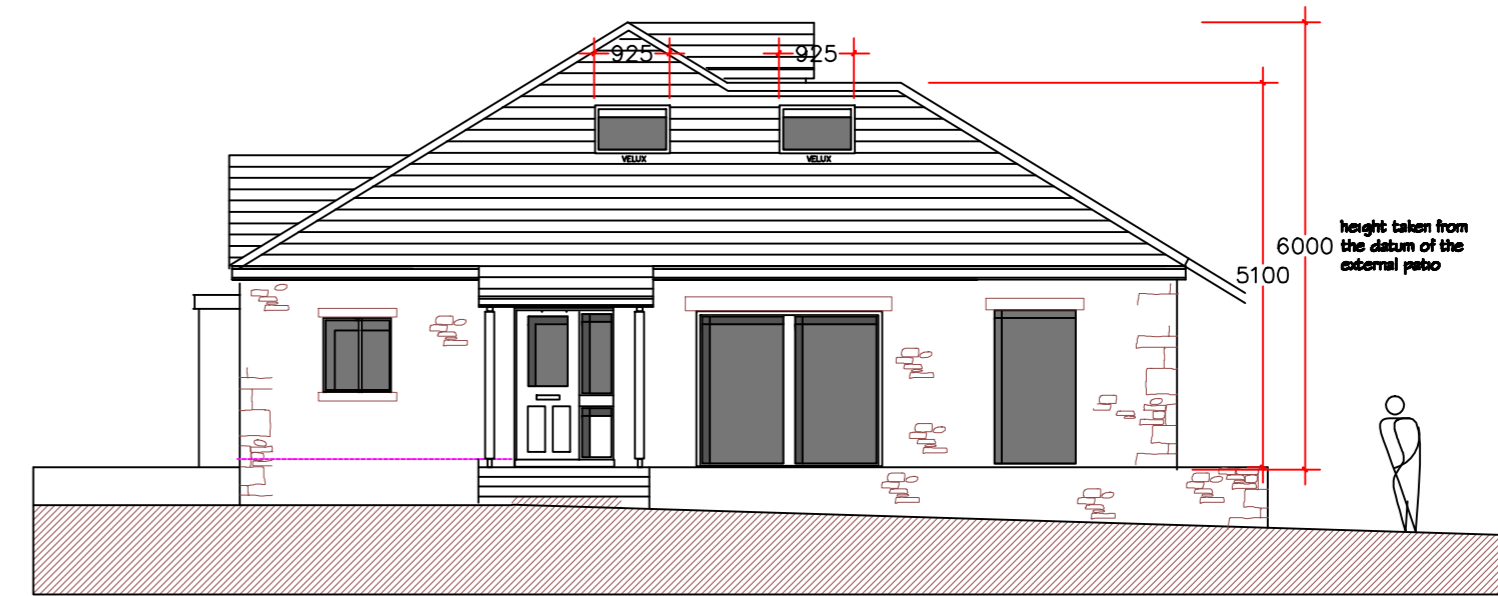


PROPOSED NORTH EAST ELEVATION

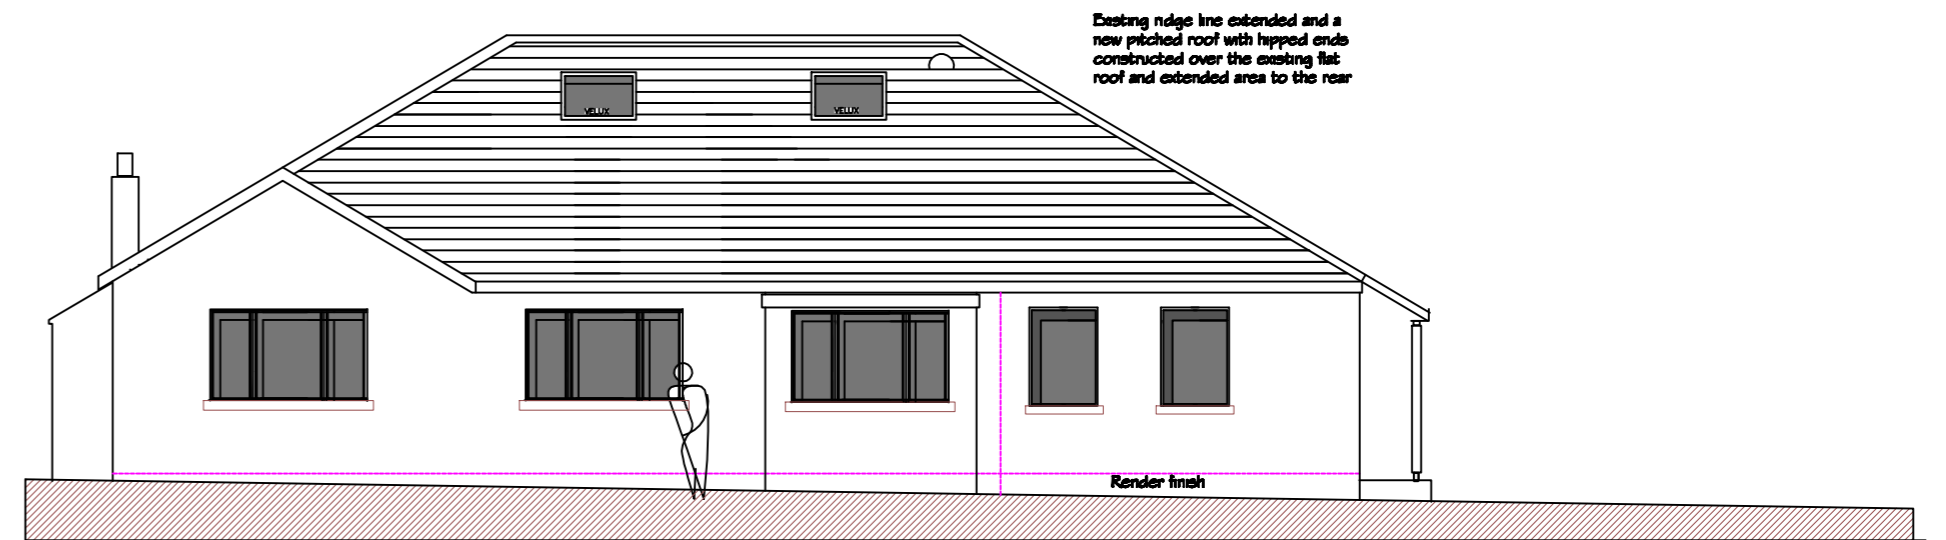

PROPOSED SOUTH EAST ELEVATION




EXISTING SOUTH WEST ELEVATION

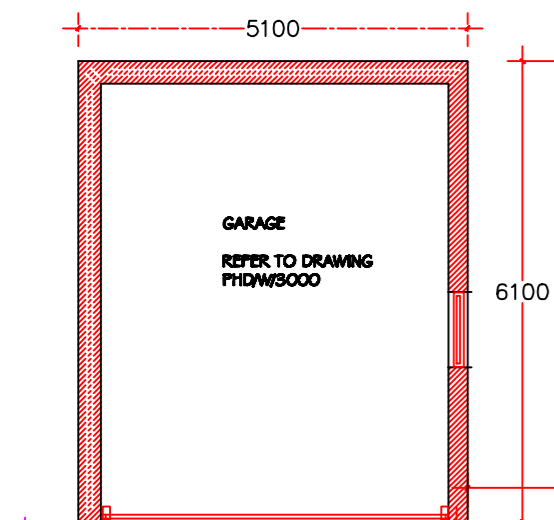

GARAGE  
REFER TO DRAWING  
PHD/W/000

PLANNING NOTES

PROPOSED ALTERATIONS TO INCLUDE A SINGLE STOREY REAR EXTENSION, NEW PITCHED ROOF ACROSS THE EXISTING FLAT ROOF AREA EXTENDING FROM THE EXISTING ROOF PROFILE, NEW DORMER CONSTRUCTION AND VELUX ROOFLIGHTS, REMODELLED EXTERNAL OPENINGS IN THE WALLS AND A DETACHED DOUBLE GARAGE.  
THE ROOF IS TO BE COMPLETELY STRIPPED OF THE EXISTING CONCRETE TILES WITH NEW CONCRETE TILES ACROSS THE ENTIRE ROOF SCOPE.  
THE WALLS ARE TO BE FINISHED IN RANDOM RUBBLE STONE TO MATCH AND SAND CEMENT RENDER.

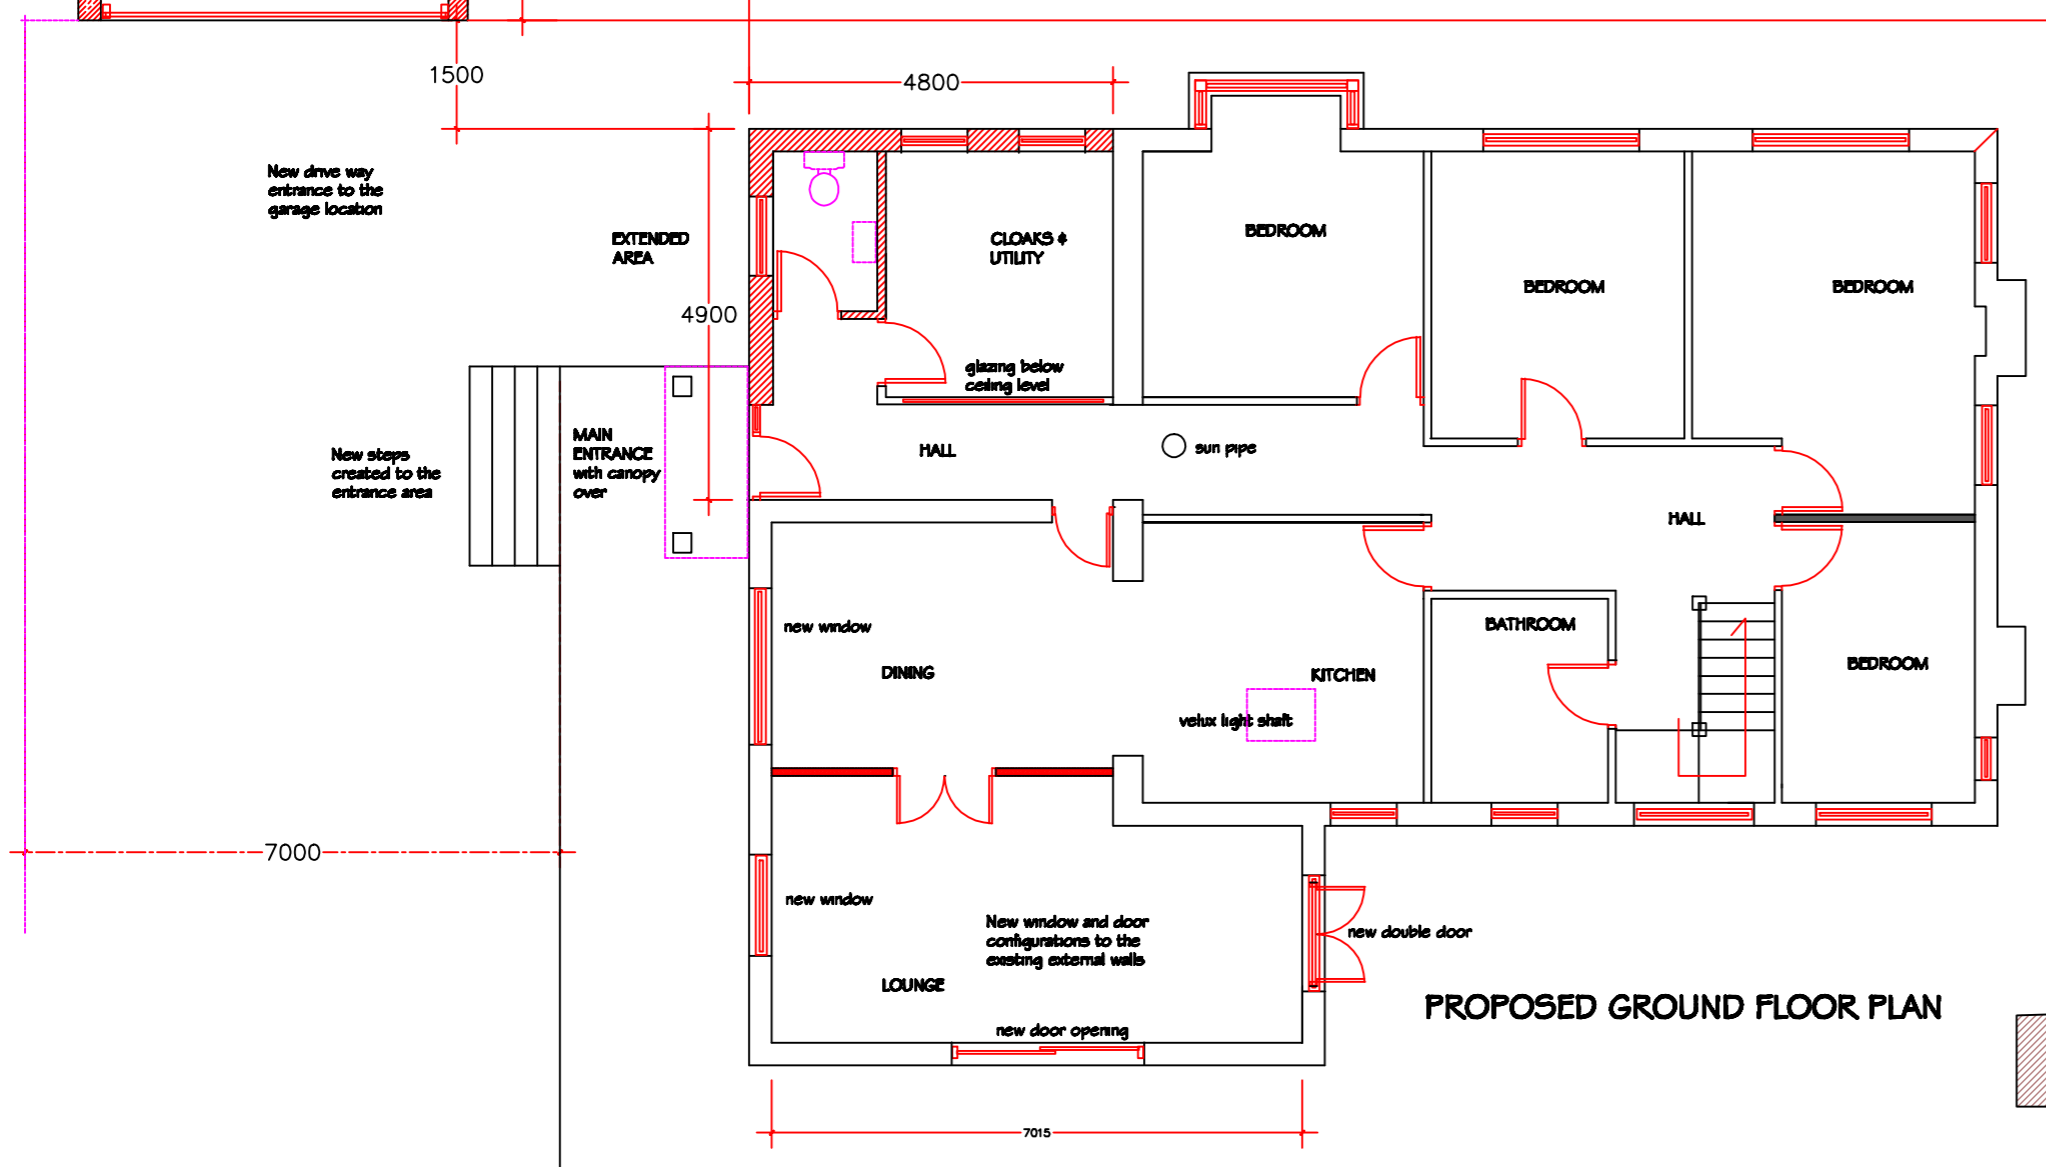

PROPOSED GROUND FLOOR PLAN

**WHITECROFT  
CHATBURN  
LANCASHIRE**

**PLANS AND ELEVATIONS  
AS PROPOSED**

**1:100 (A2)**

**PHD/W/2000  
AUGUST 2014**