
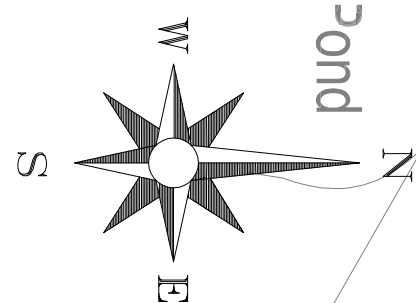


SCHEDULE OF ACCOMMODATION - Preston Road, LONGRIDGE - APPROVED									
House Type	Description	No	Parking	Storeys	Bedrooms	sq.ft			
TRAVERS	4 BED DET-HOUSE	3	1G	2	7	1258	3774		
CROUPTON	4 BED DET-HOUSE	4	1G	2	7	1341	5364		
STEVENS	4 BED DET-HOUSE	1	0G	2	6	1401	1401		
BUTENERS	4 BED DET-HOUSE	1	0G	2	6	1388	1388		
TOTAL	4 BED DET-HOUSE	14		2	7	1502	7510	14431	

SCHEDULE OF ACCOMMODATION - Preston Road, LONGRIDGE - PROPOSED									
House Type	Description	No	Parking	Storeys	Bedrooms	sq.ft			
TRAVERS	3 BED DET-HOUSE	5	5G	2	7	980	4900		
CROUPTON	3 BED DET-HOUSE	2	5G	2	5	1341	2682		
STEVENS	4 BED DET-HOUSE	6	1G	2	6	1401	8406		
TRAVERS	4 BED DET-HOUSE	5	1G	2	7	1258	6290		
TOTAL		18		2	7	20057			

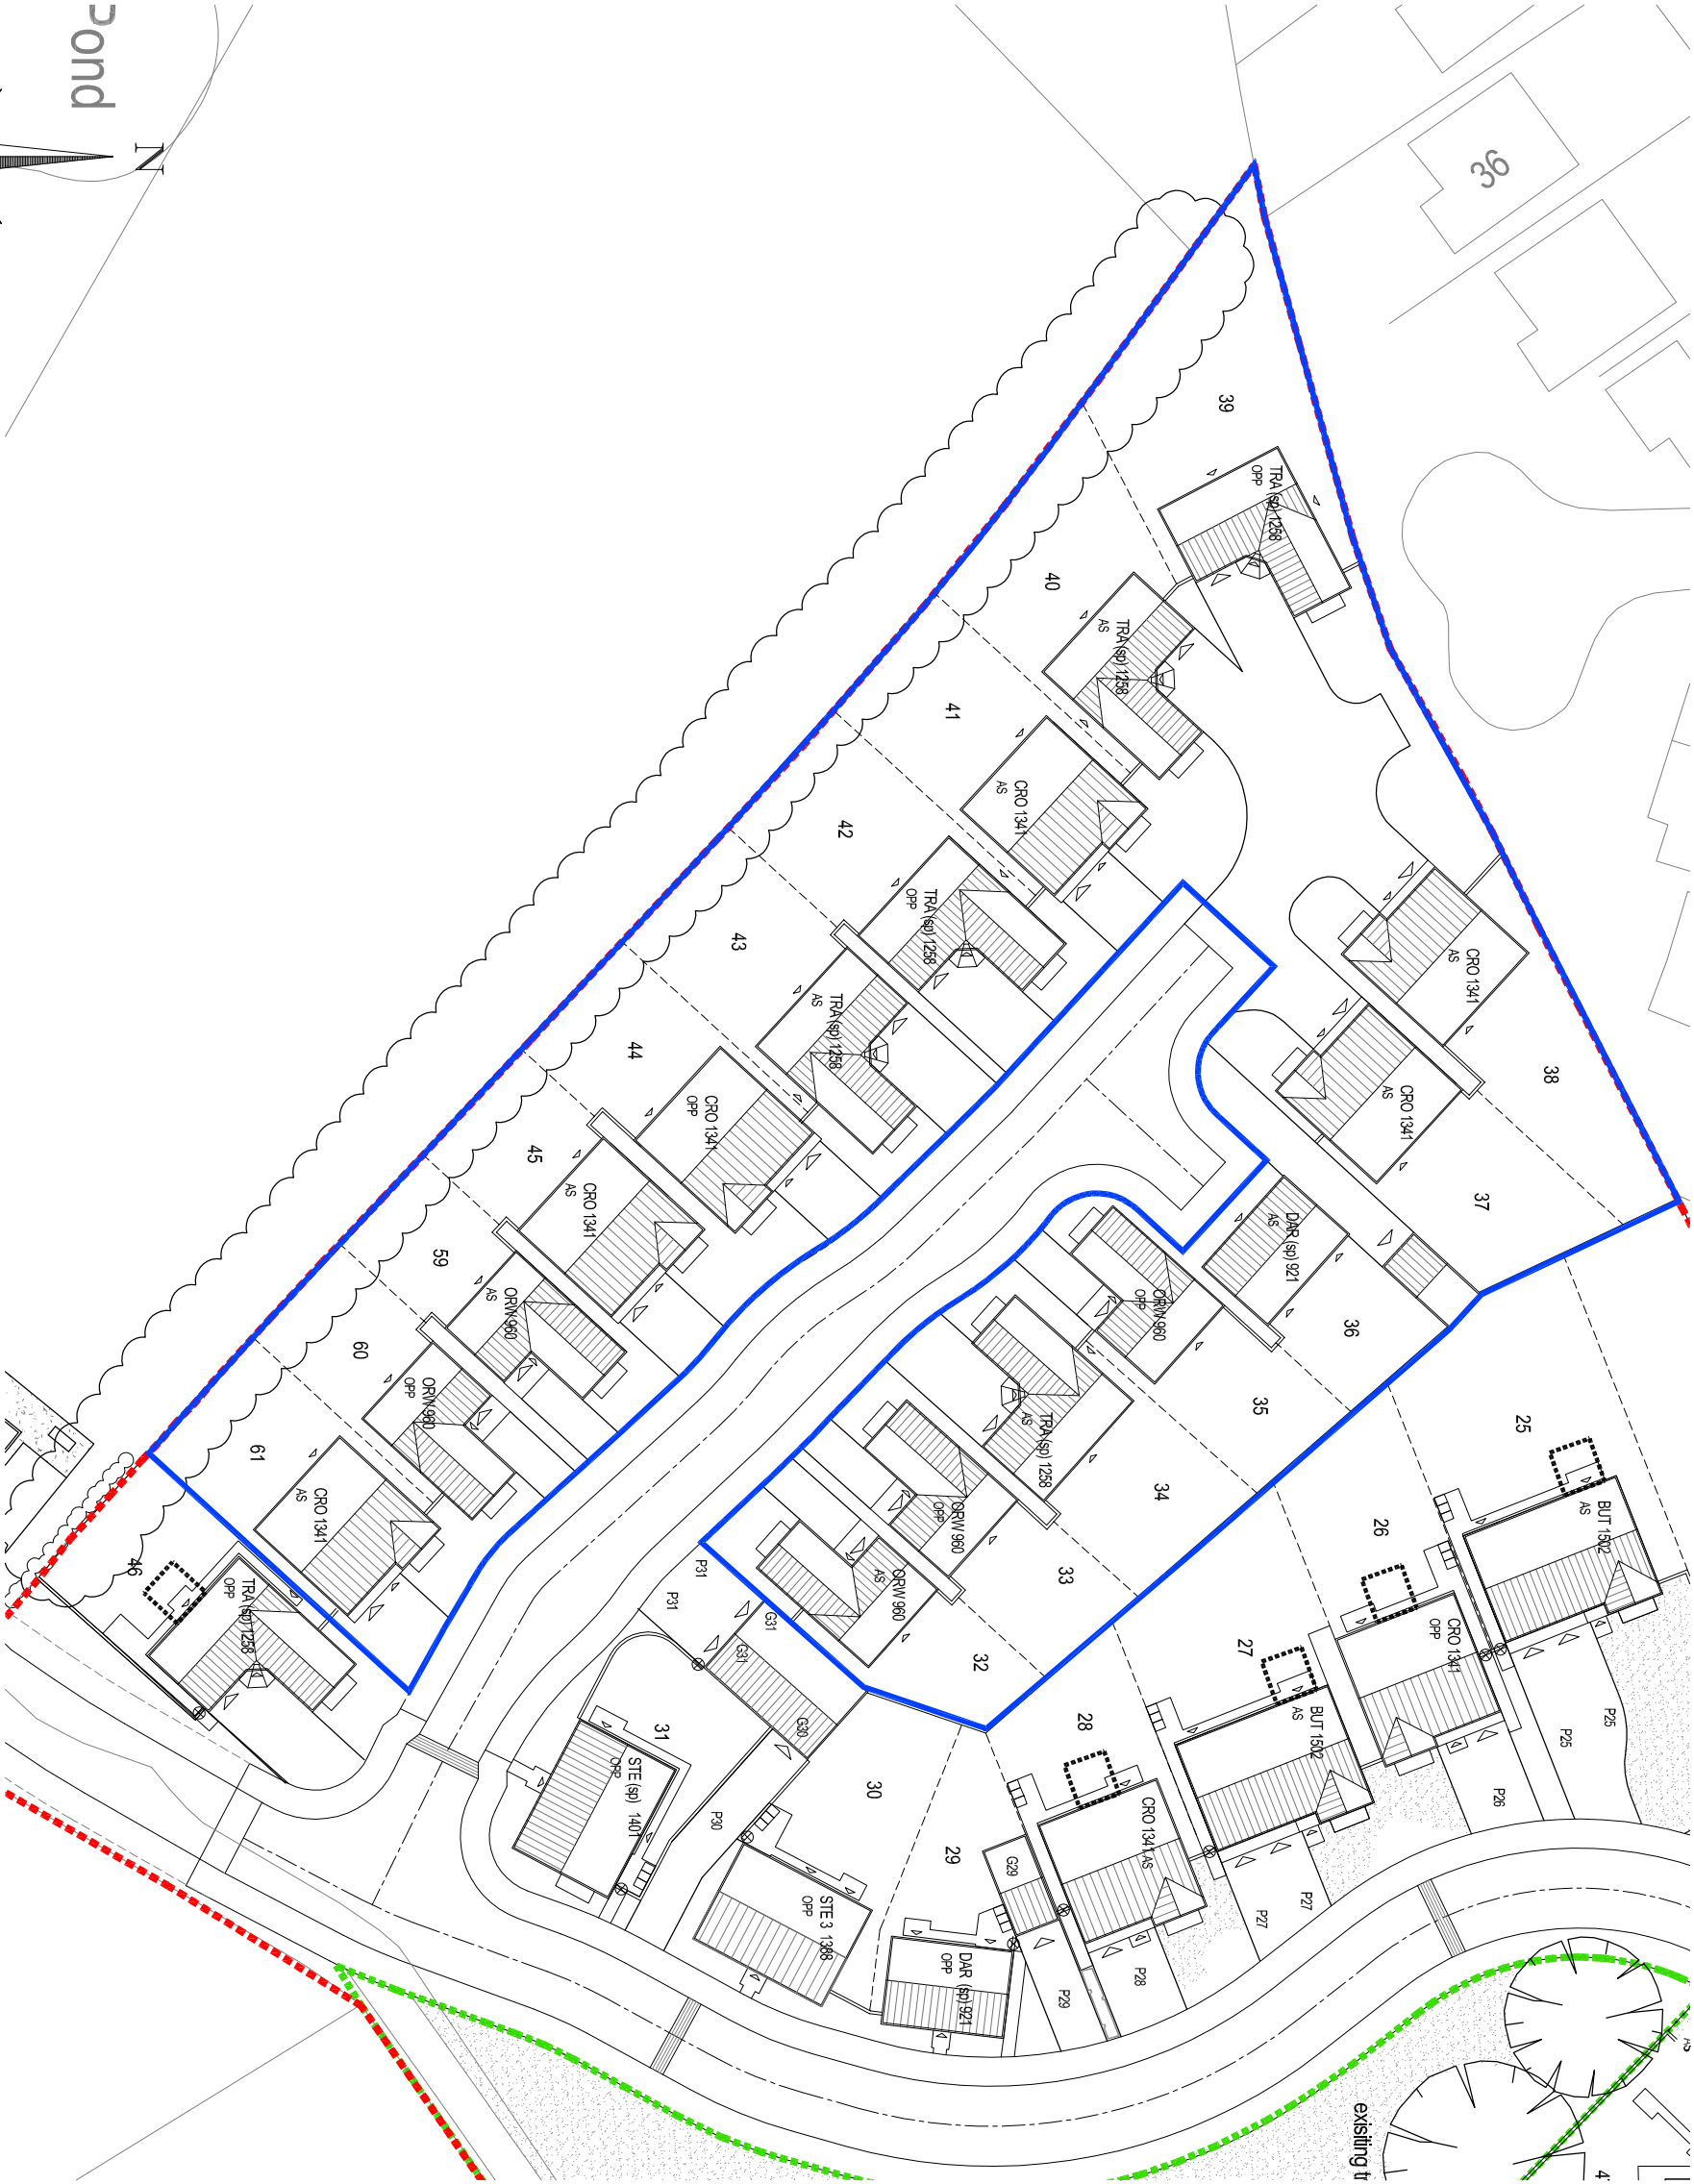

Project Title
ROMANS CROSSING
PRESTON ROAD
LONGRIDGE

Drawing Title
REPLAN
PLOTS 32-45

Scale	Drawn By	Checked By	Authorised By
1:500	SPJ		
Date	Aug 2014	Date	Date
Job No.	Drawing No.	Revision	-



Miller Homes Limited - North West Region
Hawthorn House
Woodlands Park
Ashton Road
Newton-le-Willows, WA12 0HF

Telephone 0870 336 4700
Fax 01925 228570
www.millerhomes.co.uk

Original Sheet Size A3 Do Not Scale From This Drawing