


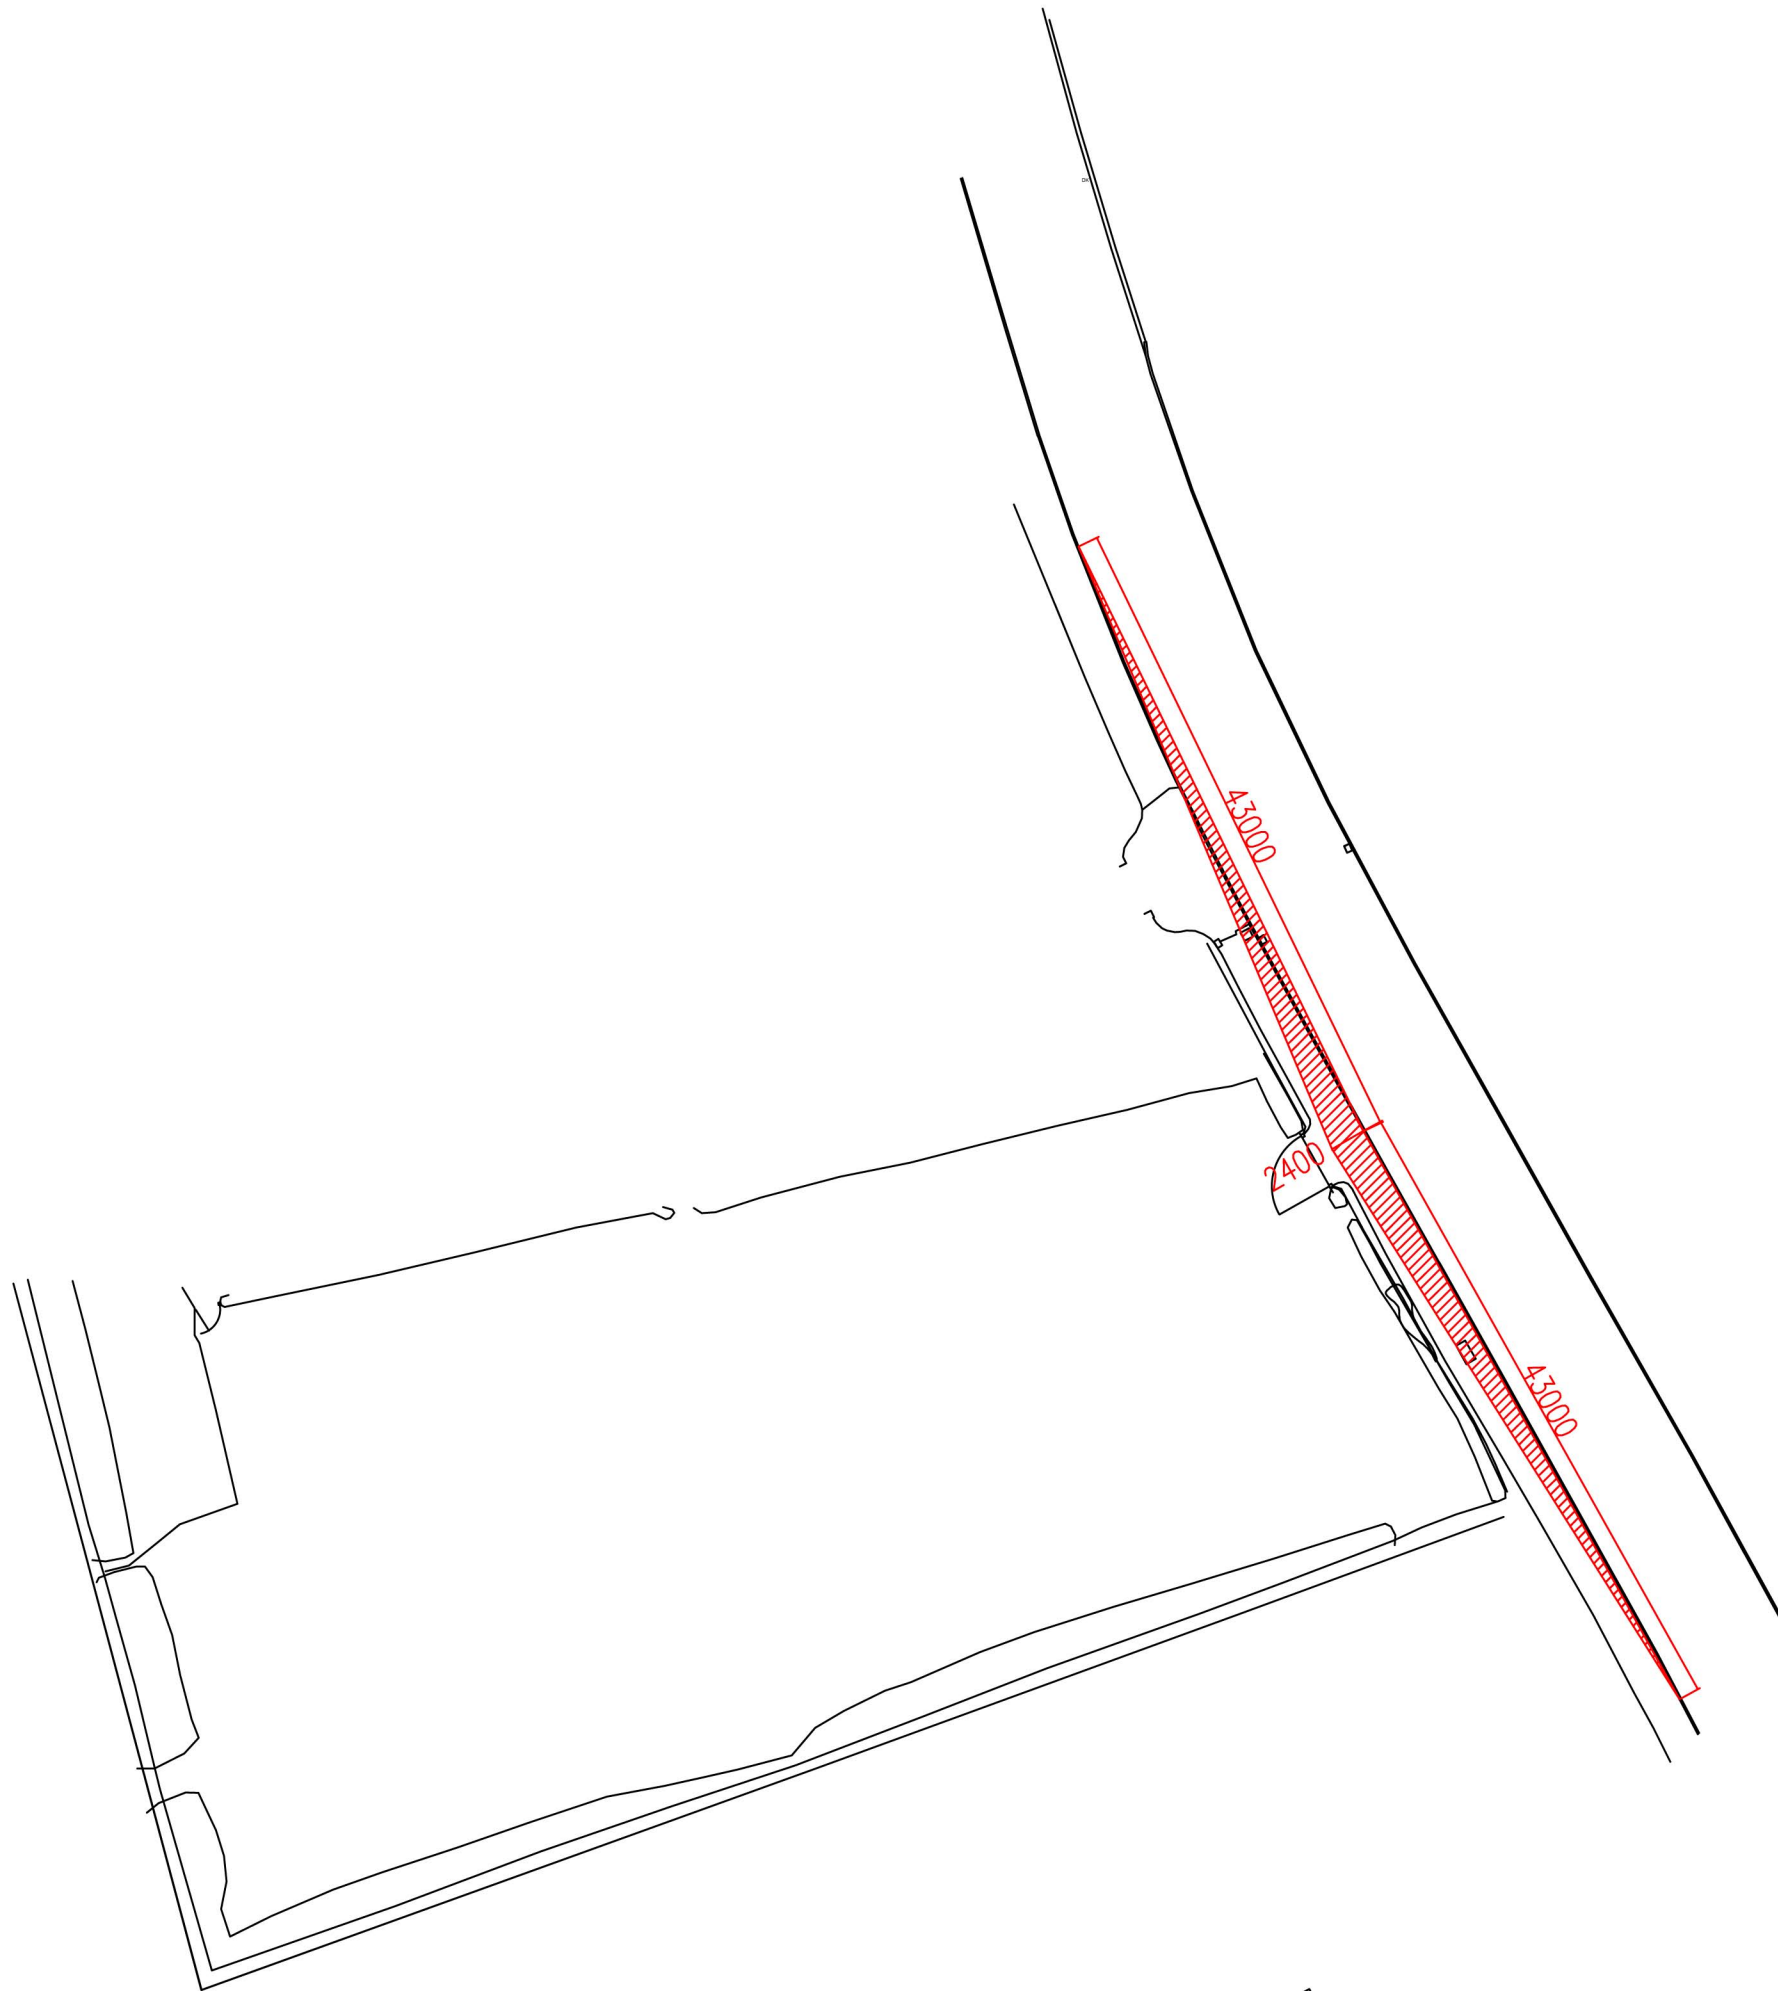

Client Mr K Bentley		
Job Title Proposed New House 39 Clitheroe Road Whalley		
Drawing Title Visibility Splays		
Scale 1:500@A3	Date Sep 2014	Drawn RMD
SUNDERLAND PEACOCK & ASSOCIATES LTD. HAZELMERE, PIMLICO ROAD, CLITHEROE LANCASHIRE, BB7 2AG T 01200 423176 F 01200 427328 E info@sunderlandpeacock.com www.sunderlandpeacock.com spa ARCHITECTS		
4386 -02		