


FIGURES

REVISIONS

A	--	--
	--	--

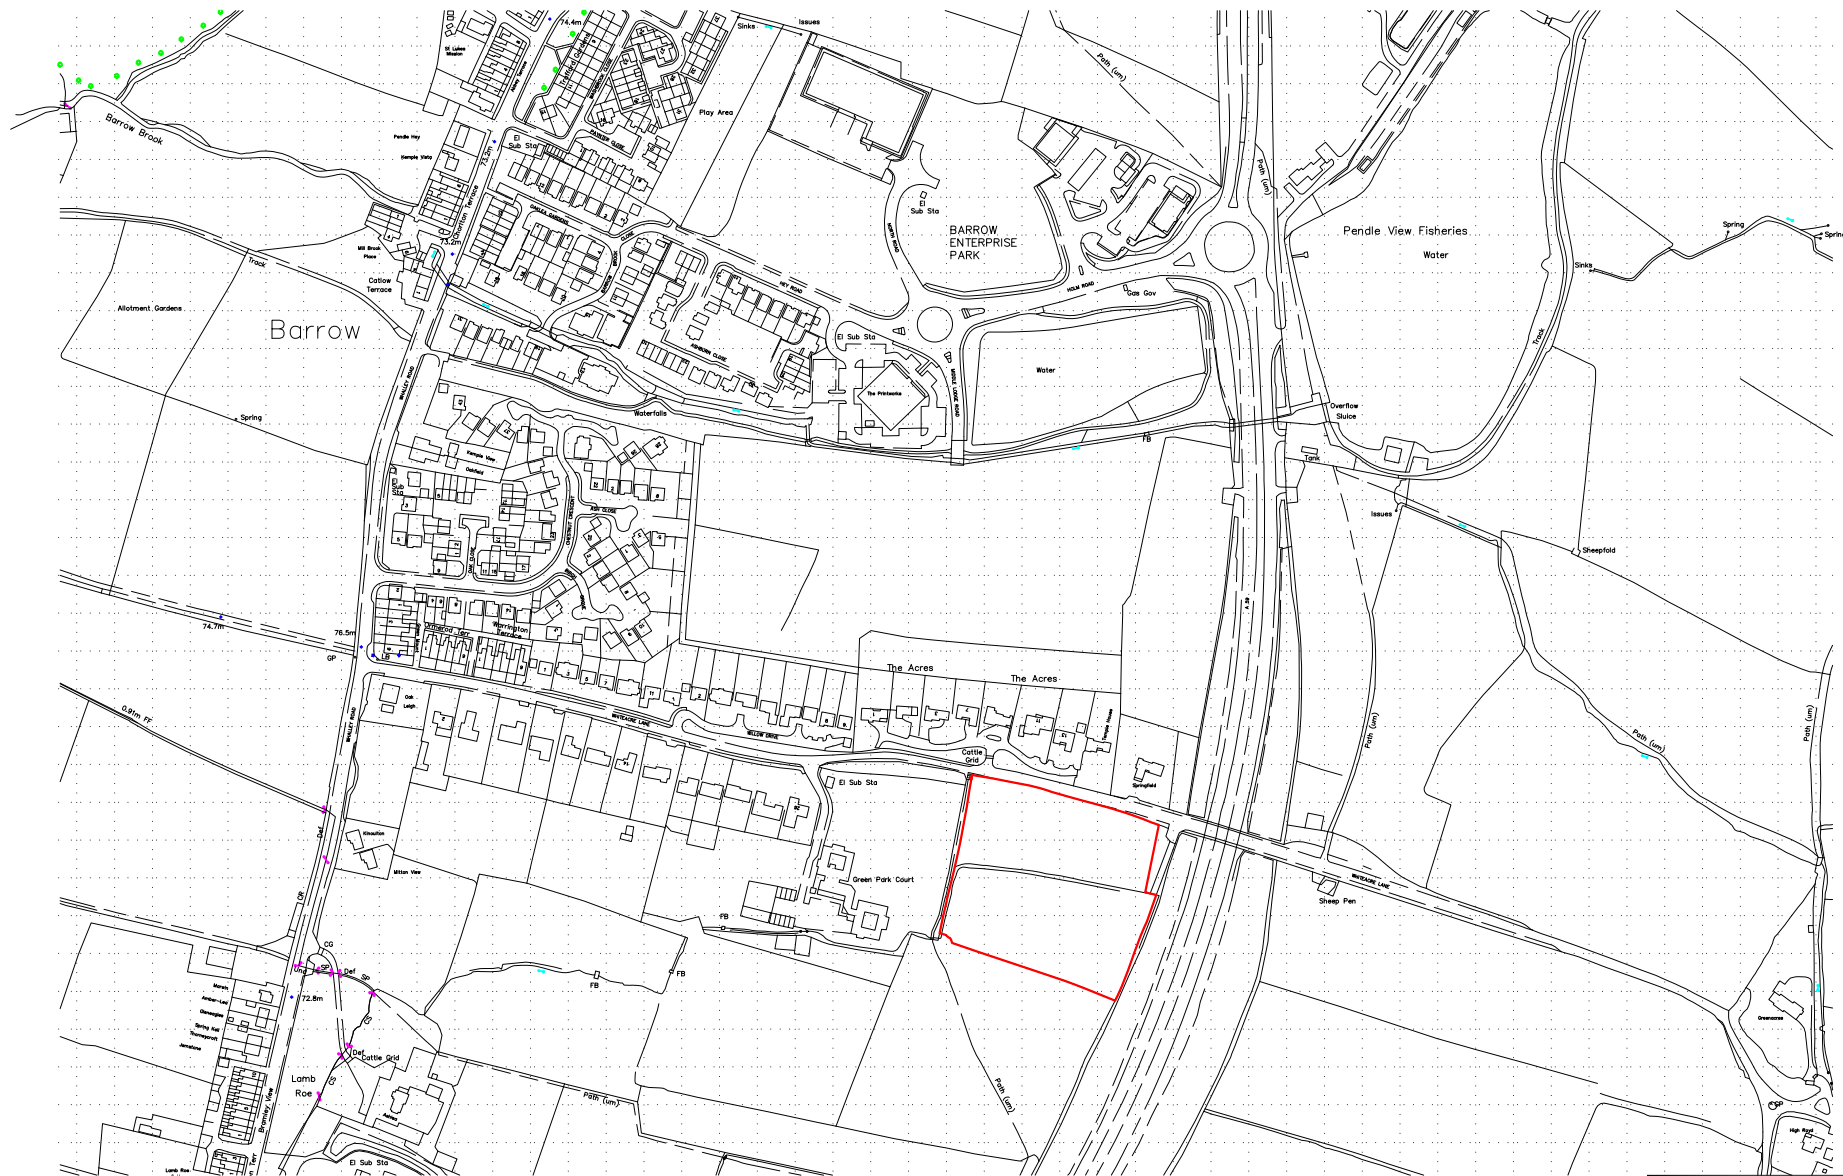

purpose

KEY



PLANNING APPLICATION BOUNDARY

Cass
associates

architecture
master planning
planning
landscape
ecology

Studio 104 The Tea Factory
82 Wood Street
Liverpool L1 4DQ
T +44 (0)151 707 0110
F +44 (0)151 707 0332
E enquiries@cassassociates.co.uk
W cassassociates.co.uk

client
REDROW HOMES
project
WHITEACRE LANE, BARROW

drawing title
CONTEXT PLAN

scale @ A4 1:5000

date 14/08/2014

drn JD chkd GT

FIGURE 1
-

CAD FILE NAME: S:\WORDPROCESSING FILES\1232 Whiteacre Lane, Barrow\Info Rec\Client\Mastermap_25m Location.dwg

REVISIONS

A	..	-
		-

KEY



PLANNING APPLICATION BOUNDARY
(1.49HA)

Cass
associates

architecture
master planning
planning
landscape
ecology

Studio 104 The Tea Factory
82 Wood Street
Liverpool L1 4DQ
T +44 (0)151 707 0110
F +44 (0)151 707 0382
E enquiries@cassassociates.co.uk
W cassassociates.co.uk

client
REDROW HOMES
project
WHITEACRE LANE, BARROW

drawing title

SITE PLAN

scale @ A4 1:1250

date 14/08/2014

dwn JD

chkd GT

FIGURE 2

Original paper size (A4) 210x297mm

CAD FILE NAME: S:\WORDPROCESSING FILES\1232 Whiteacre Lane Barrow\Info Rec\ClientMastermap_25m Location.dwg

REVISIONS

A	1	
	2	



KEY

PLANNING APPLICATION BOUNDARY

Cass associates	architecture	Studio 104 The Tea Factory	drawing title AERIAL PHOTOGRAPH	
	masterplanning	82 Wood Street		
	planning	Liverpool L1 4DQ		
	landscape	T +44 (0)151 707 0110		
	ecology	F +44 (0)151 707 0332		
		E all@cassassociates.co.uk		
		W cassassociates.co.uk		
client	REDROW HOMES		scale @ A4 1:1250	FIGURE 3 -
project	WHITEACRE LANE, BARROW		date 14/08/2014	
	drn JD	chkd GT		