




EXISTING REAR ELEVATION

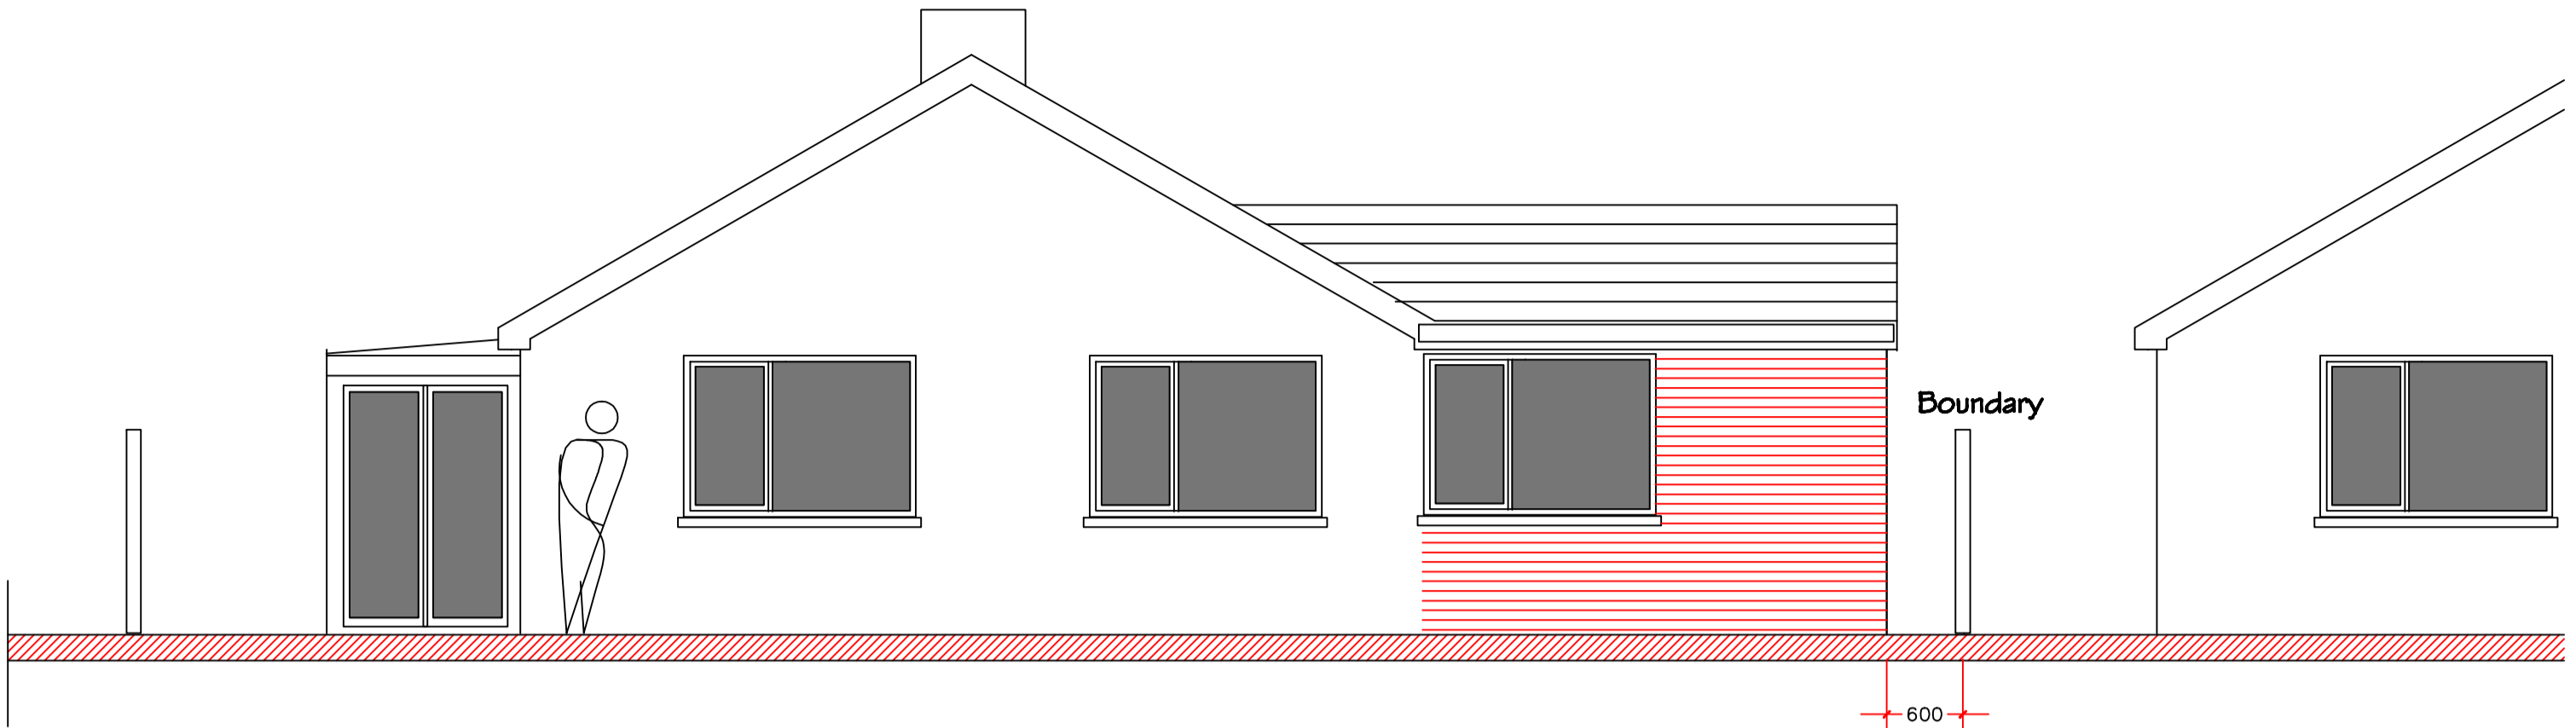


PROPOSED REAR ELEVATION

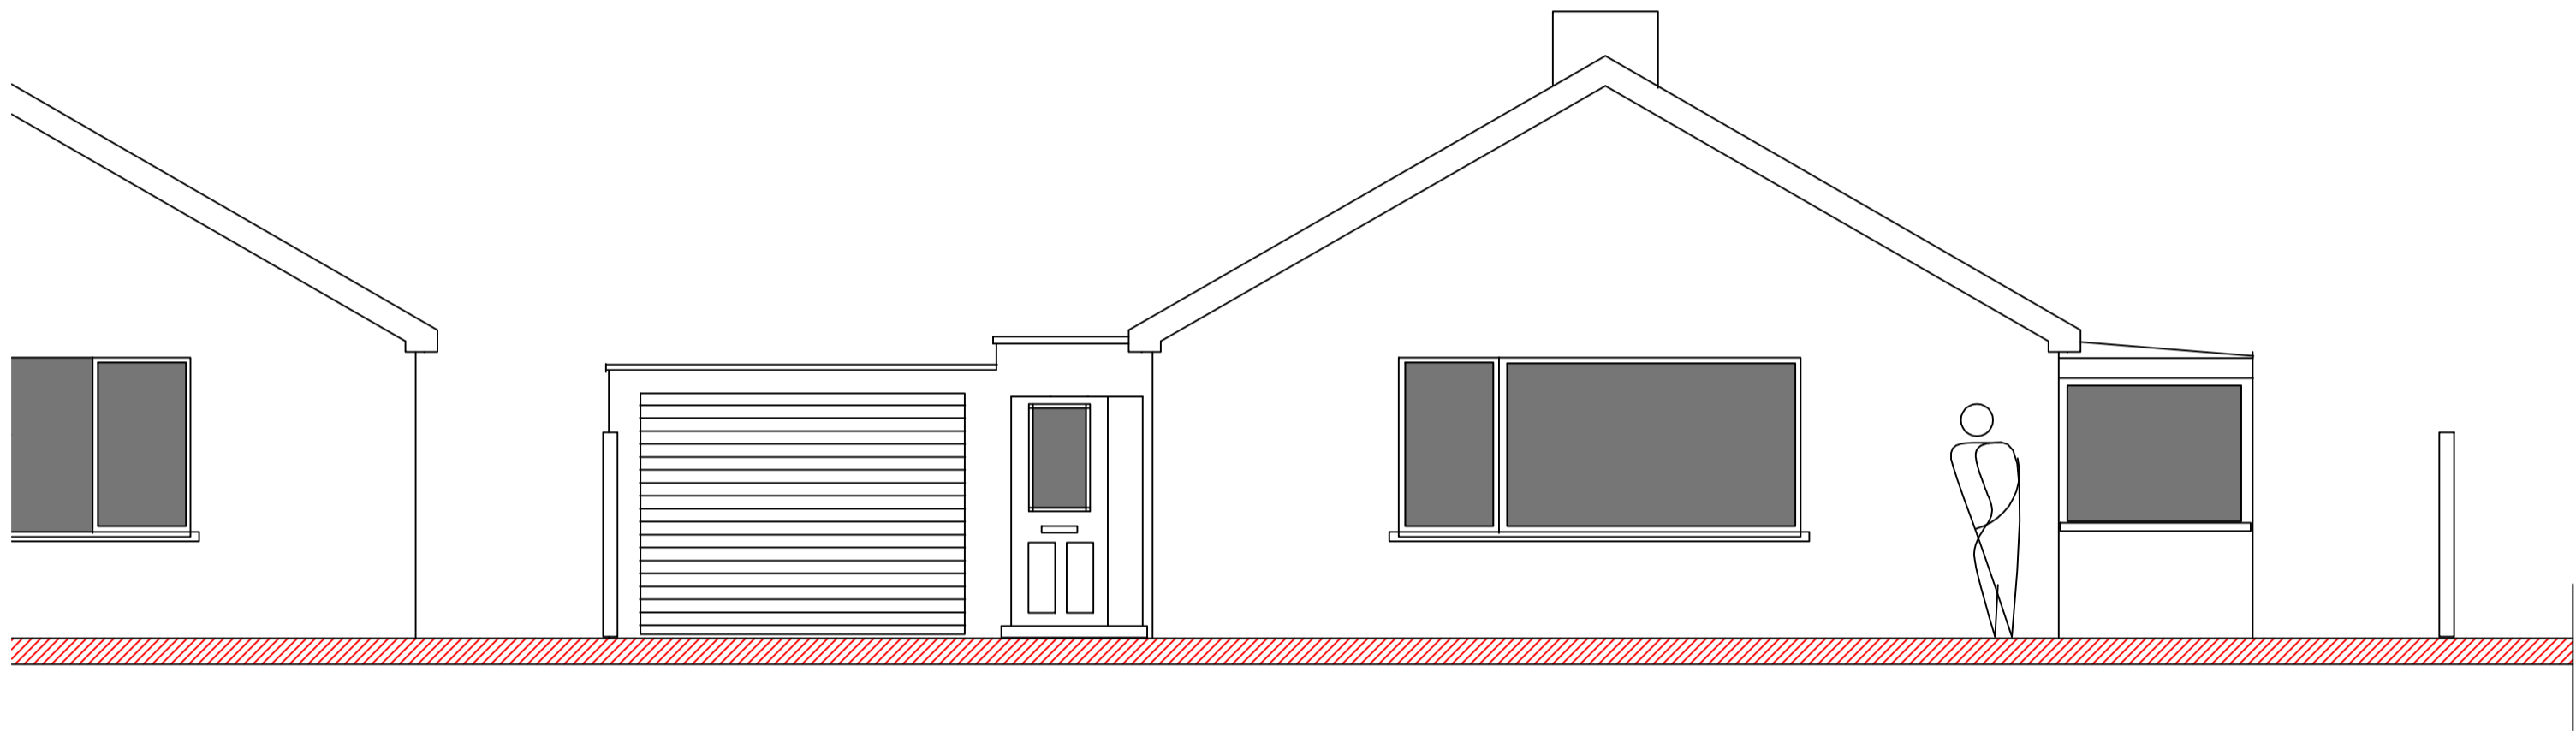


EXISTING FRONT ELEVATION

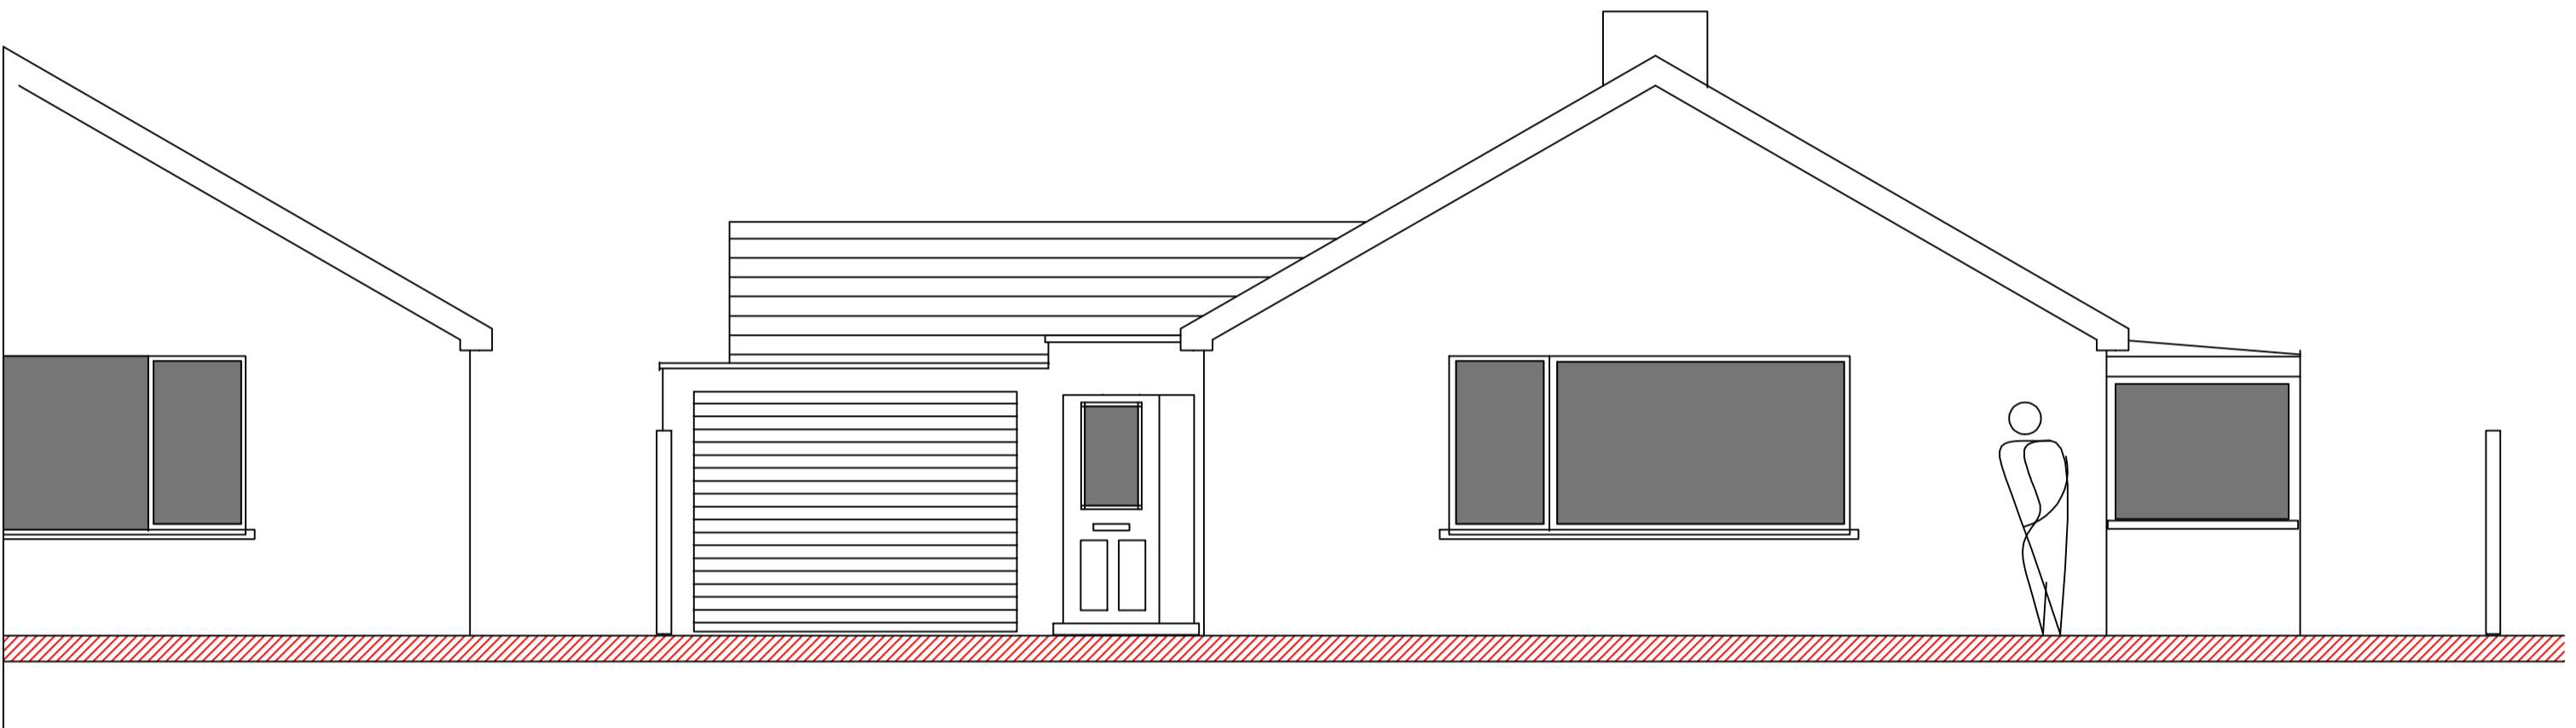

PROPOSED FRONT ELEVATION

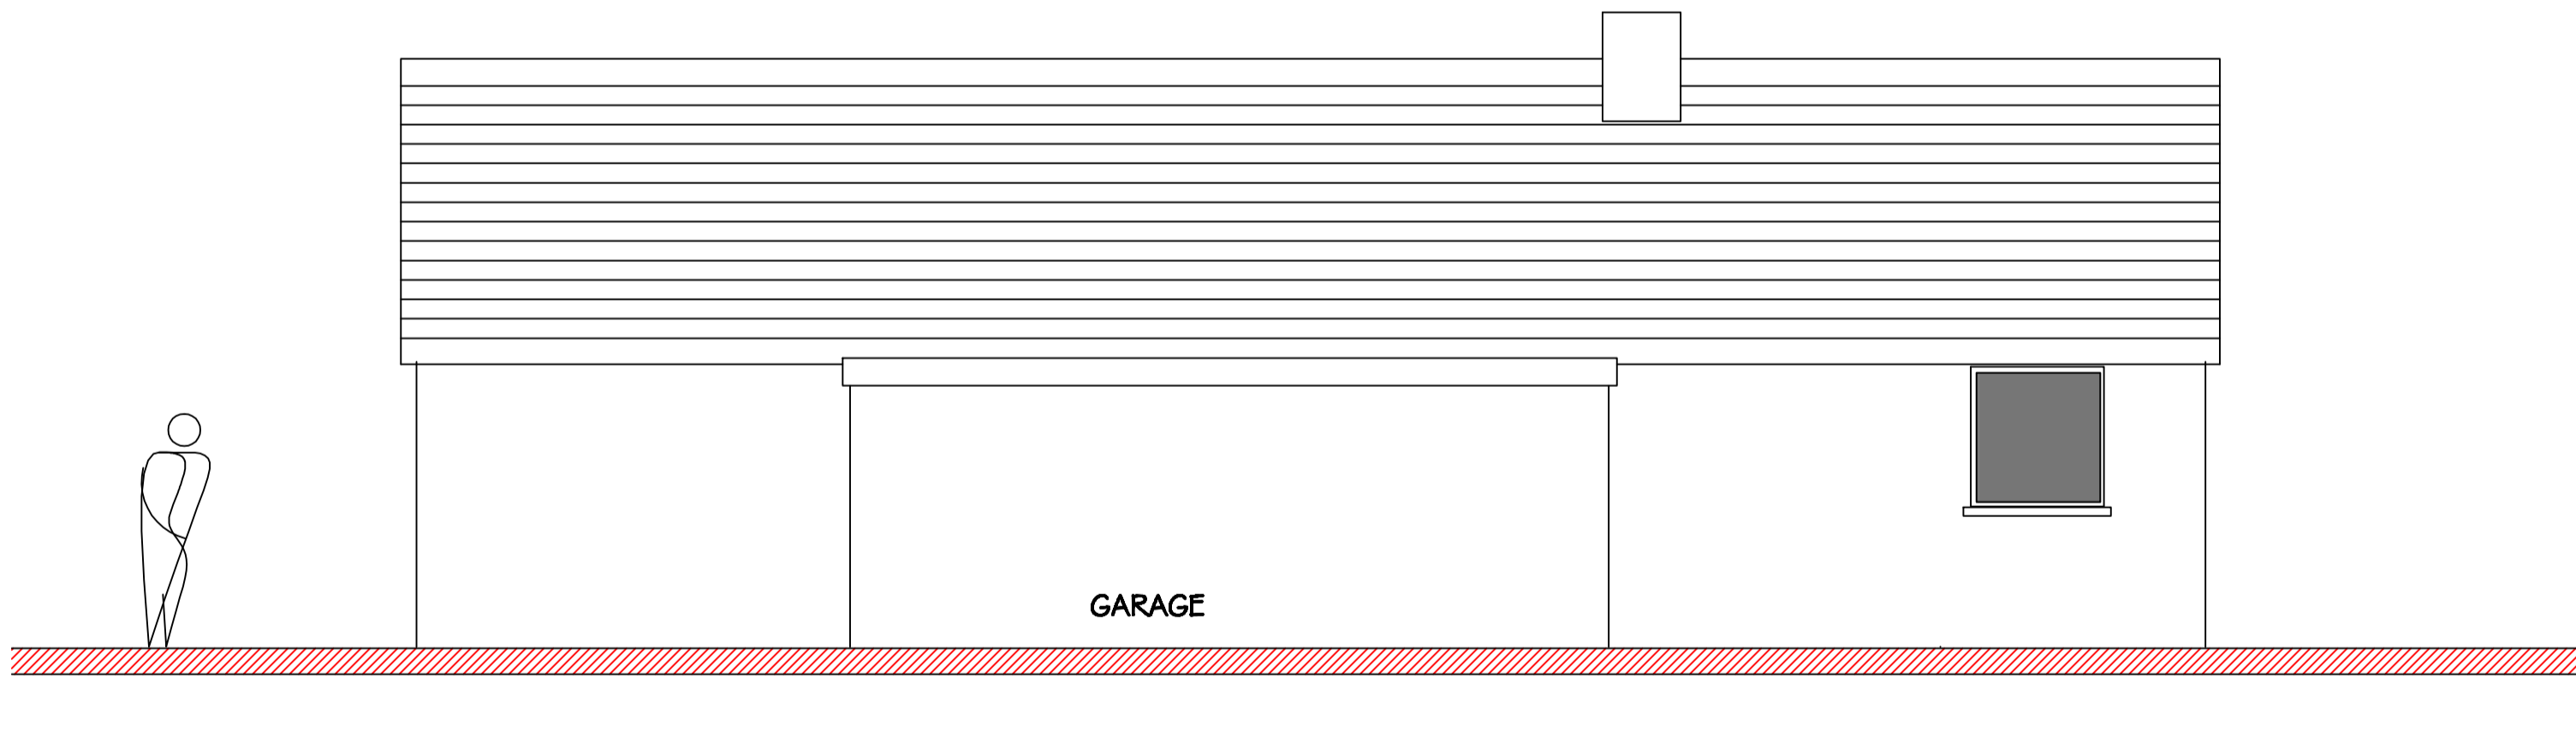

EXISTING SIDE ELEVATION

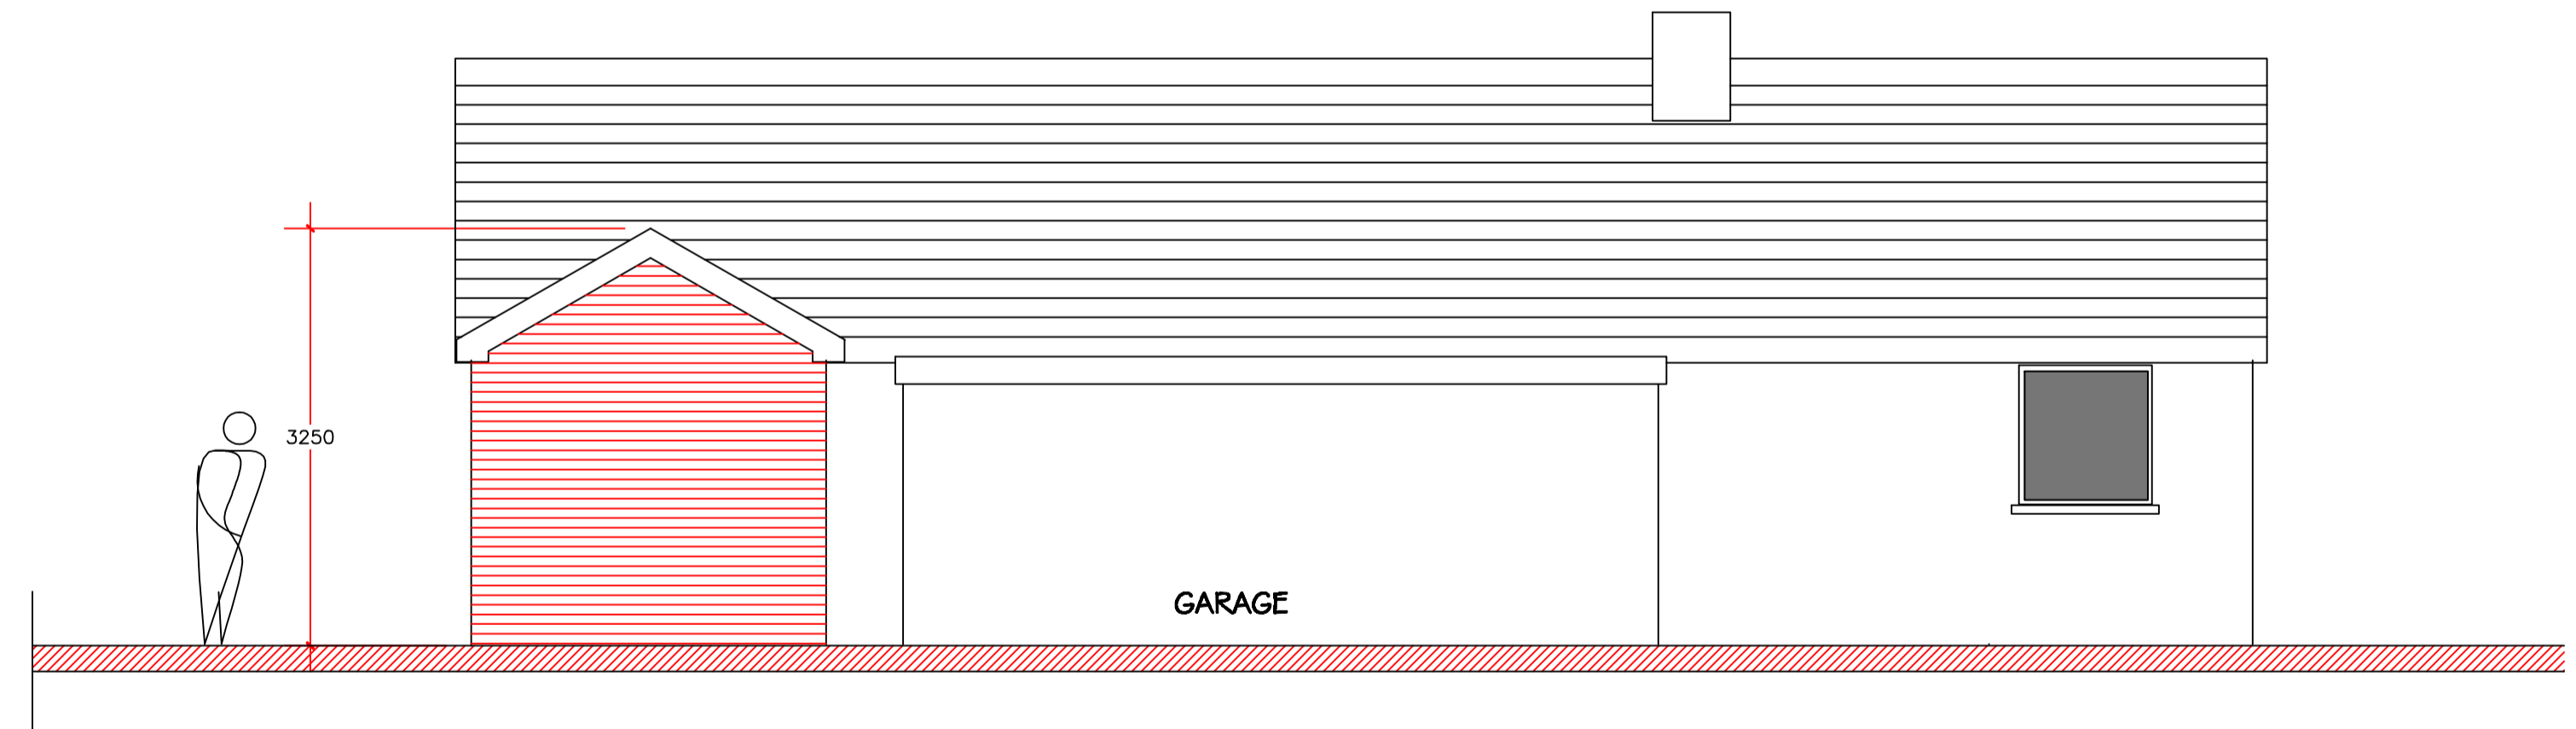

PROPOSED SIDE ELEVATION

PLANNING NOTES

THE PROPOSAL SHOWS THE CONSTRUCTION OF A NEW SINGLE STOREY BEDROOM EXTENSION AT THE SIDE OF THE PROPERTY BEHIND THE GARAGE. THE INTERIOR WILL ALSO INCLUDE A NEW ENSUITE.

THE EXTERNAL MATERIALS ARE TO BE FACING BRICKWORK TO BLEND WITH THE EXISTING HOUSE , MARLEY MODERN ROOF TILES TO MATCH AND UPVC WINDOW AND FASCIAS/SOFFITS

REFER TO THE LOCATION PLAN AND SITE PHOTOS

**29 WHITECROFT LANE  
MELLOR**

**PROPOSED SINGLE STOREY EXTENSION  
ELEVATIONS**

**PHD/300 1.50 (A1)**

**SEPTEMBER 2014**