



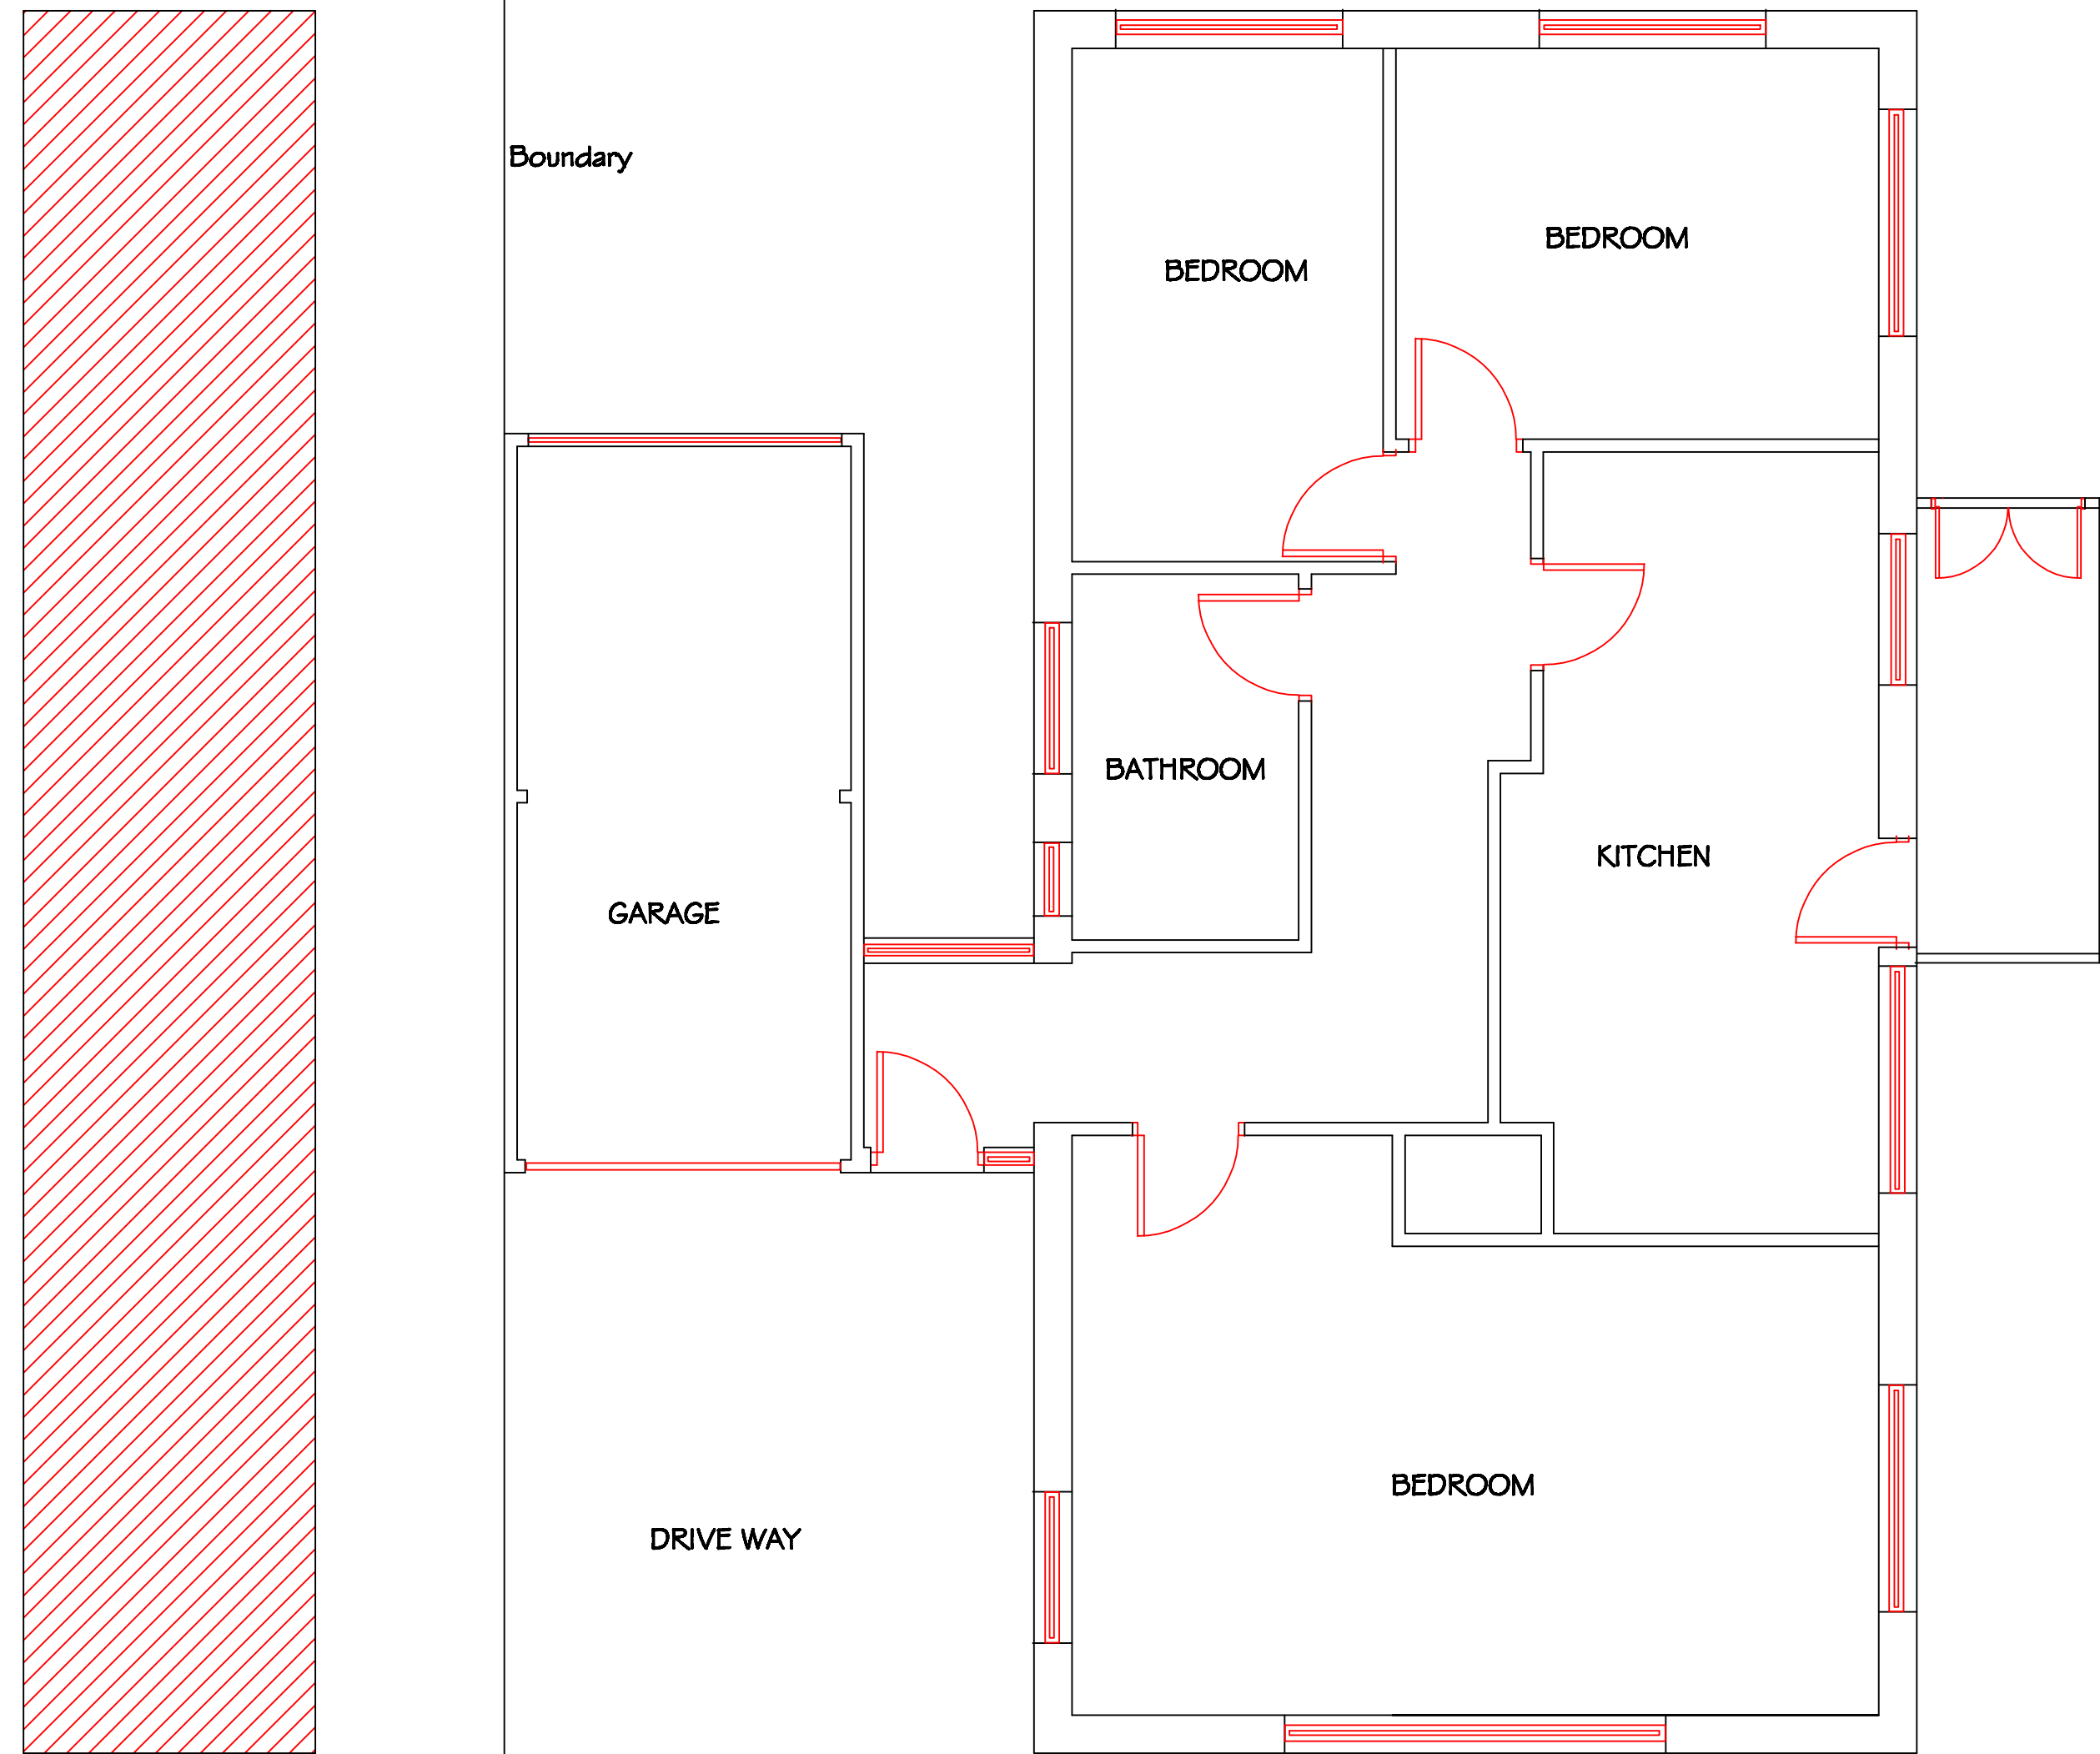

EXISTING GROUND FLOOR PLAN

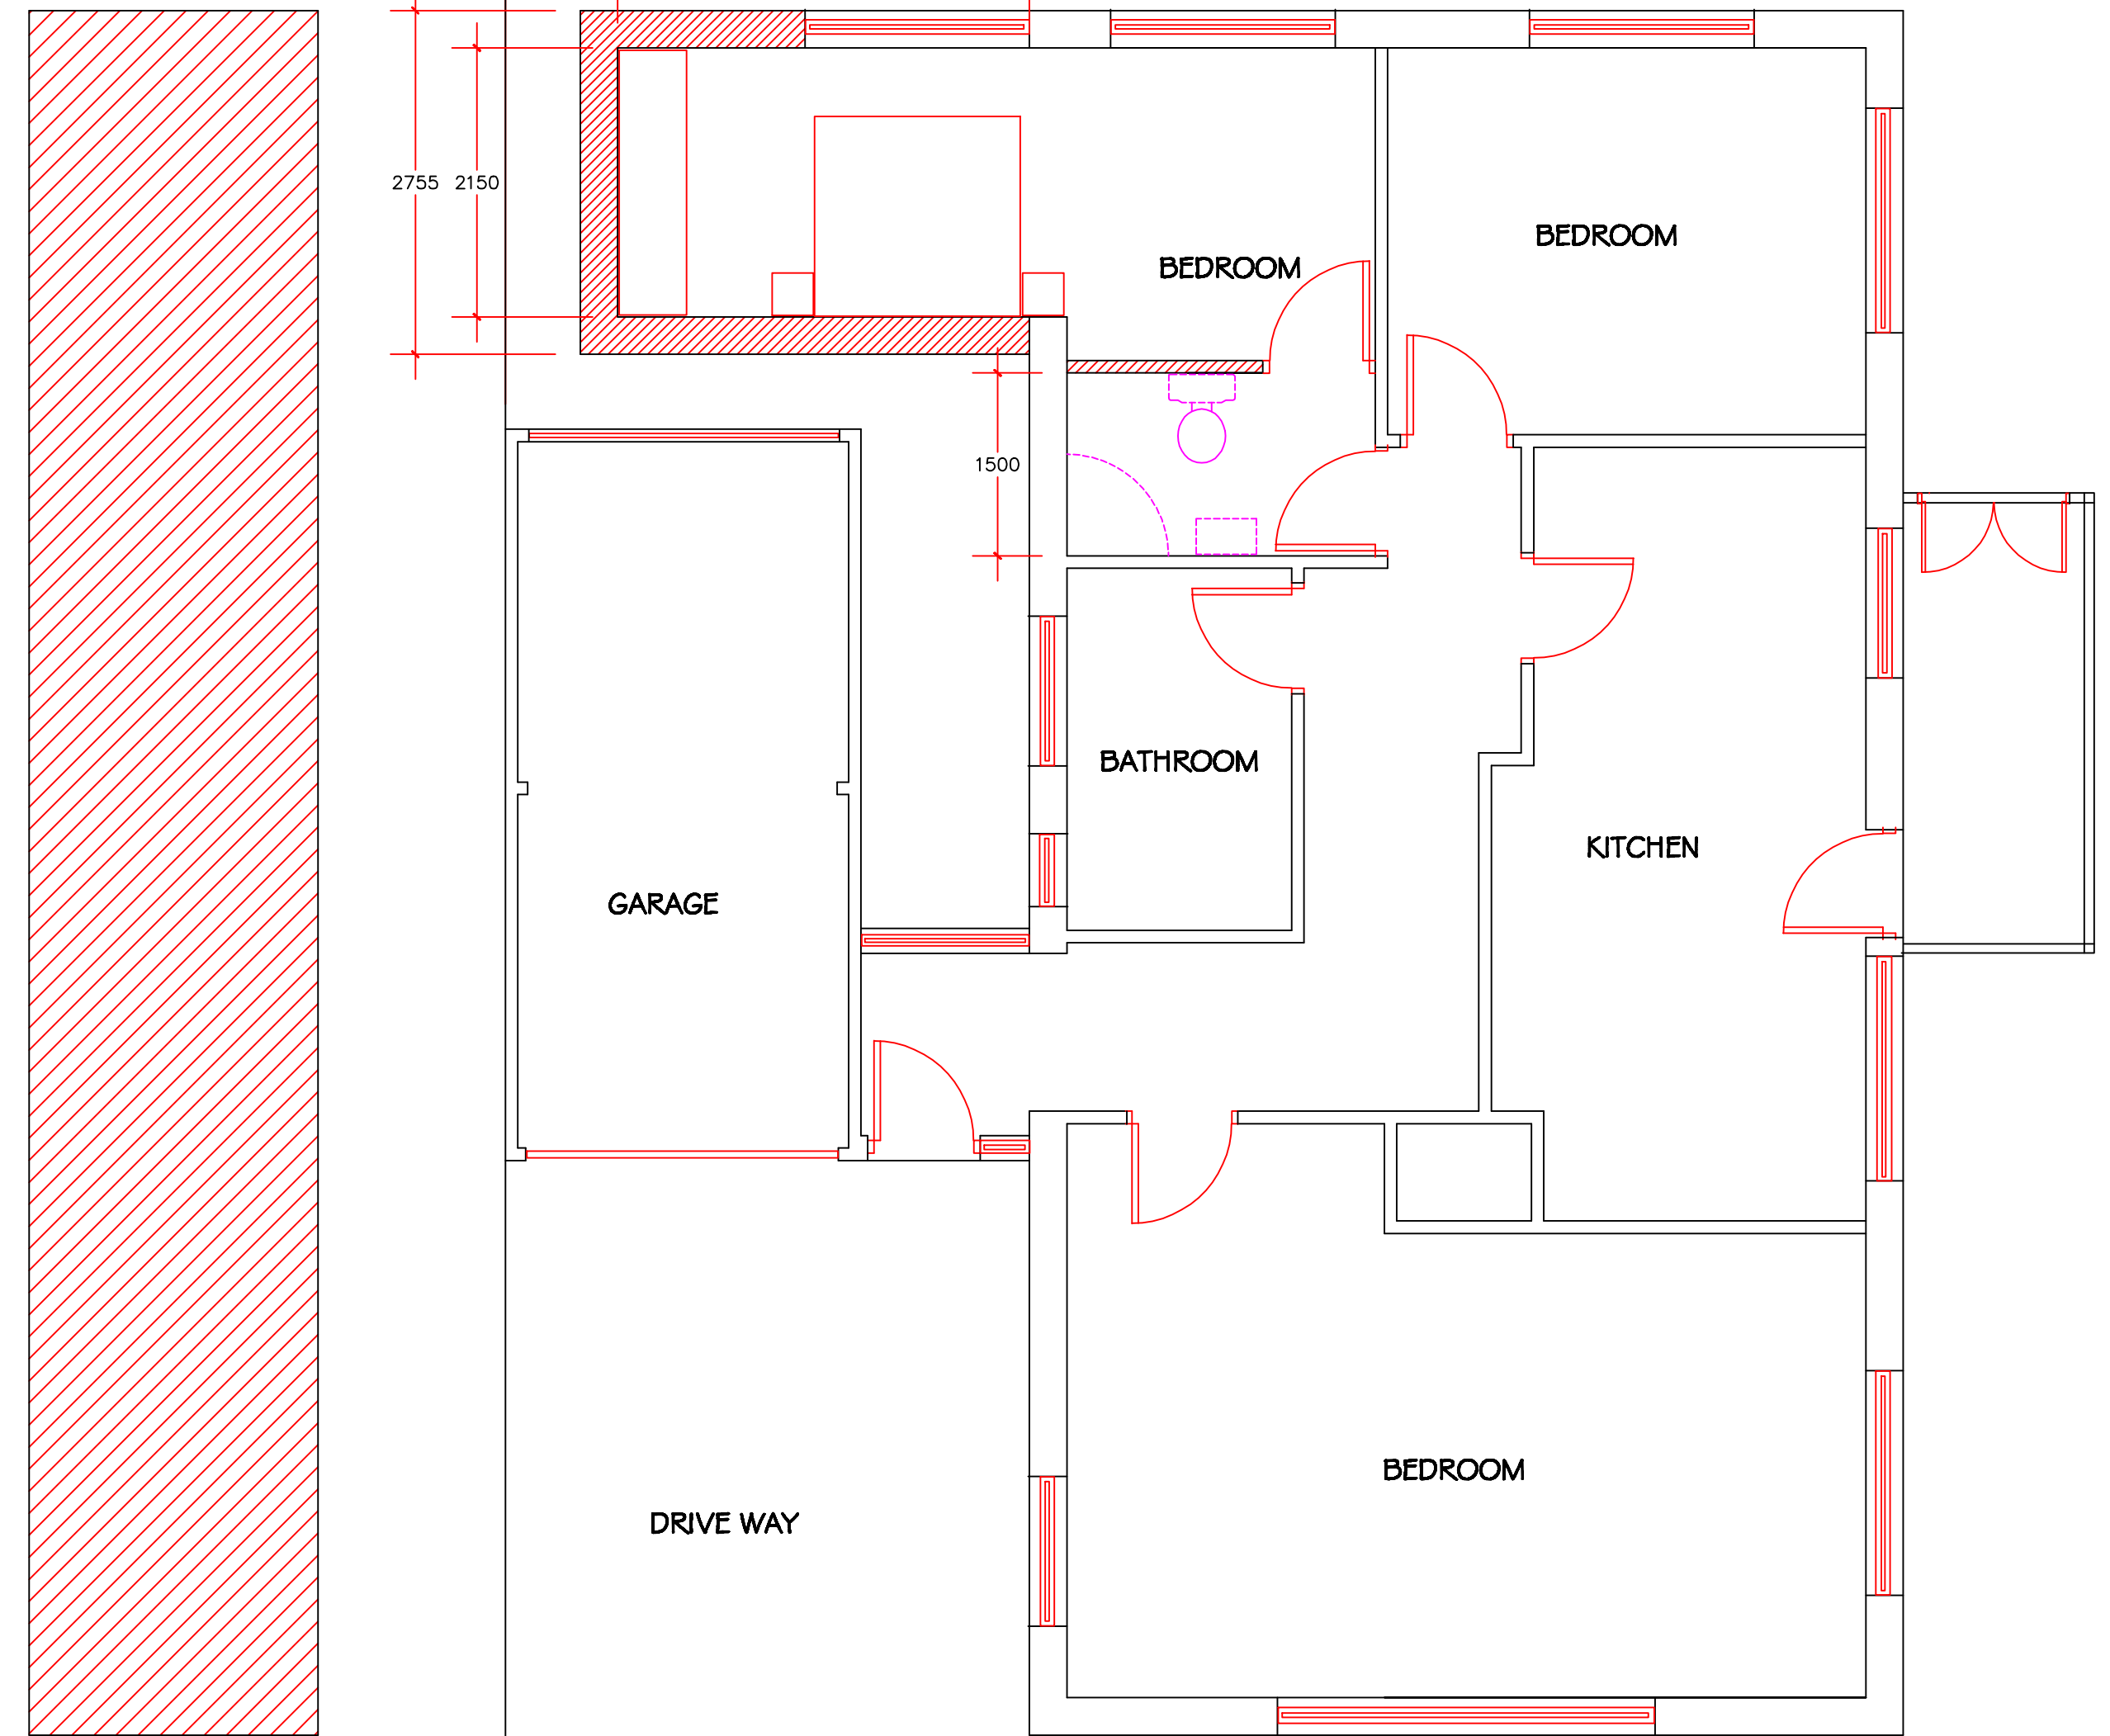

PROPOSED GROUND FLOOR PLAN

**29 WHITCROFT LANE
MELLOR**

**PROPOSED SINGLE STOREY EXTENSION
PLANS**

PHD/200 1.50 (A1)

SEPTEMBER 2014