


PLANNING NOTES

THE PROPOSAL SHOWS THE CONSTRUCTION OF A NEW SINGLE STOREY BEDROOM EXTENSION AT THE SIDE OF THE PROPERTY BEHIND THE GARAGE. THE INTERIOR WILL ALSO INCLUDE A NEW ENSUITE.

THE EXTERNAL MATERIALS ARE TO BE FACING BRICKWORK TO BLEND WITH THE EXISTING HOUSE , MARLEY MODERN ROOF TILES TO MATCH AND UPVC WINDOW AND FASCIA/SOFFITS

REFER TO THE LOCATION PLAN AND SITE PHOTOS

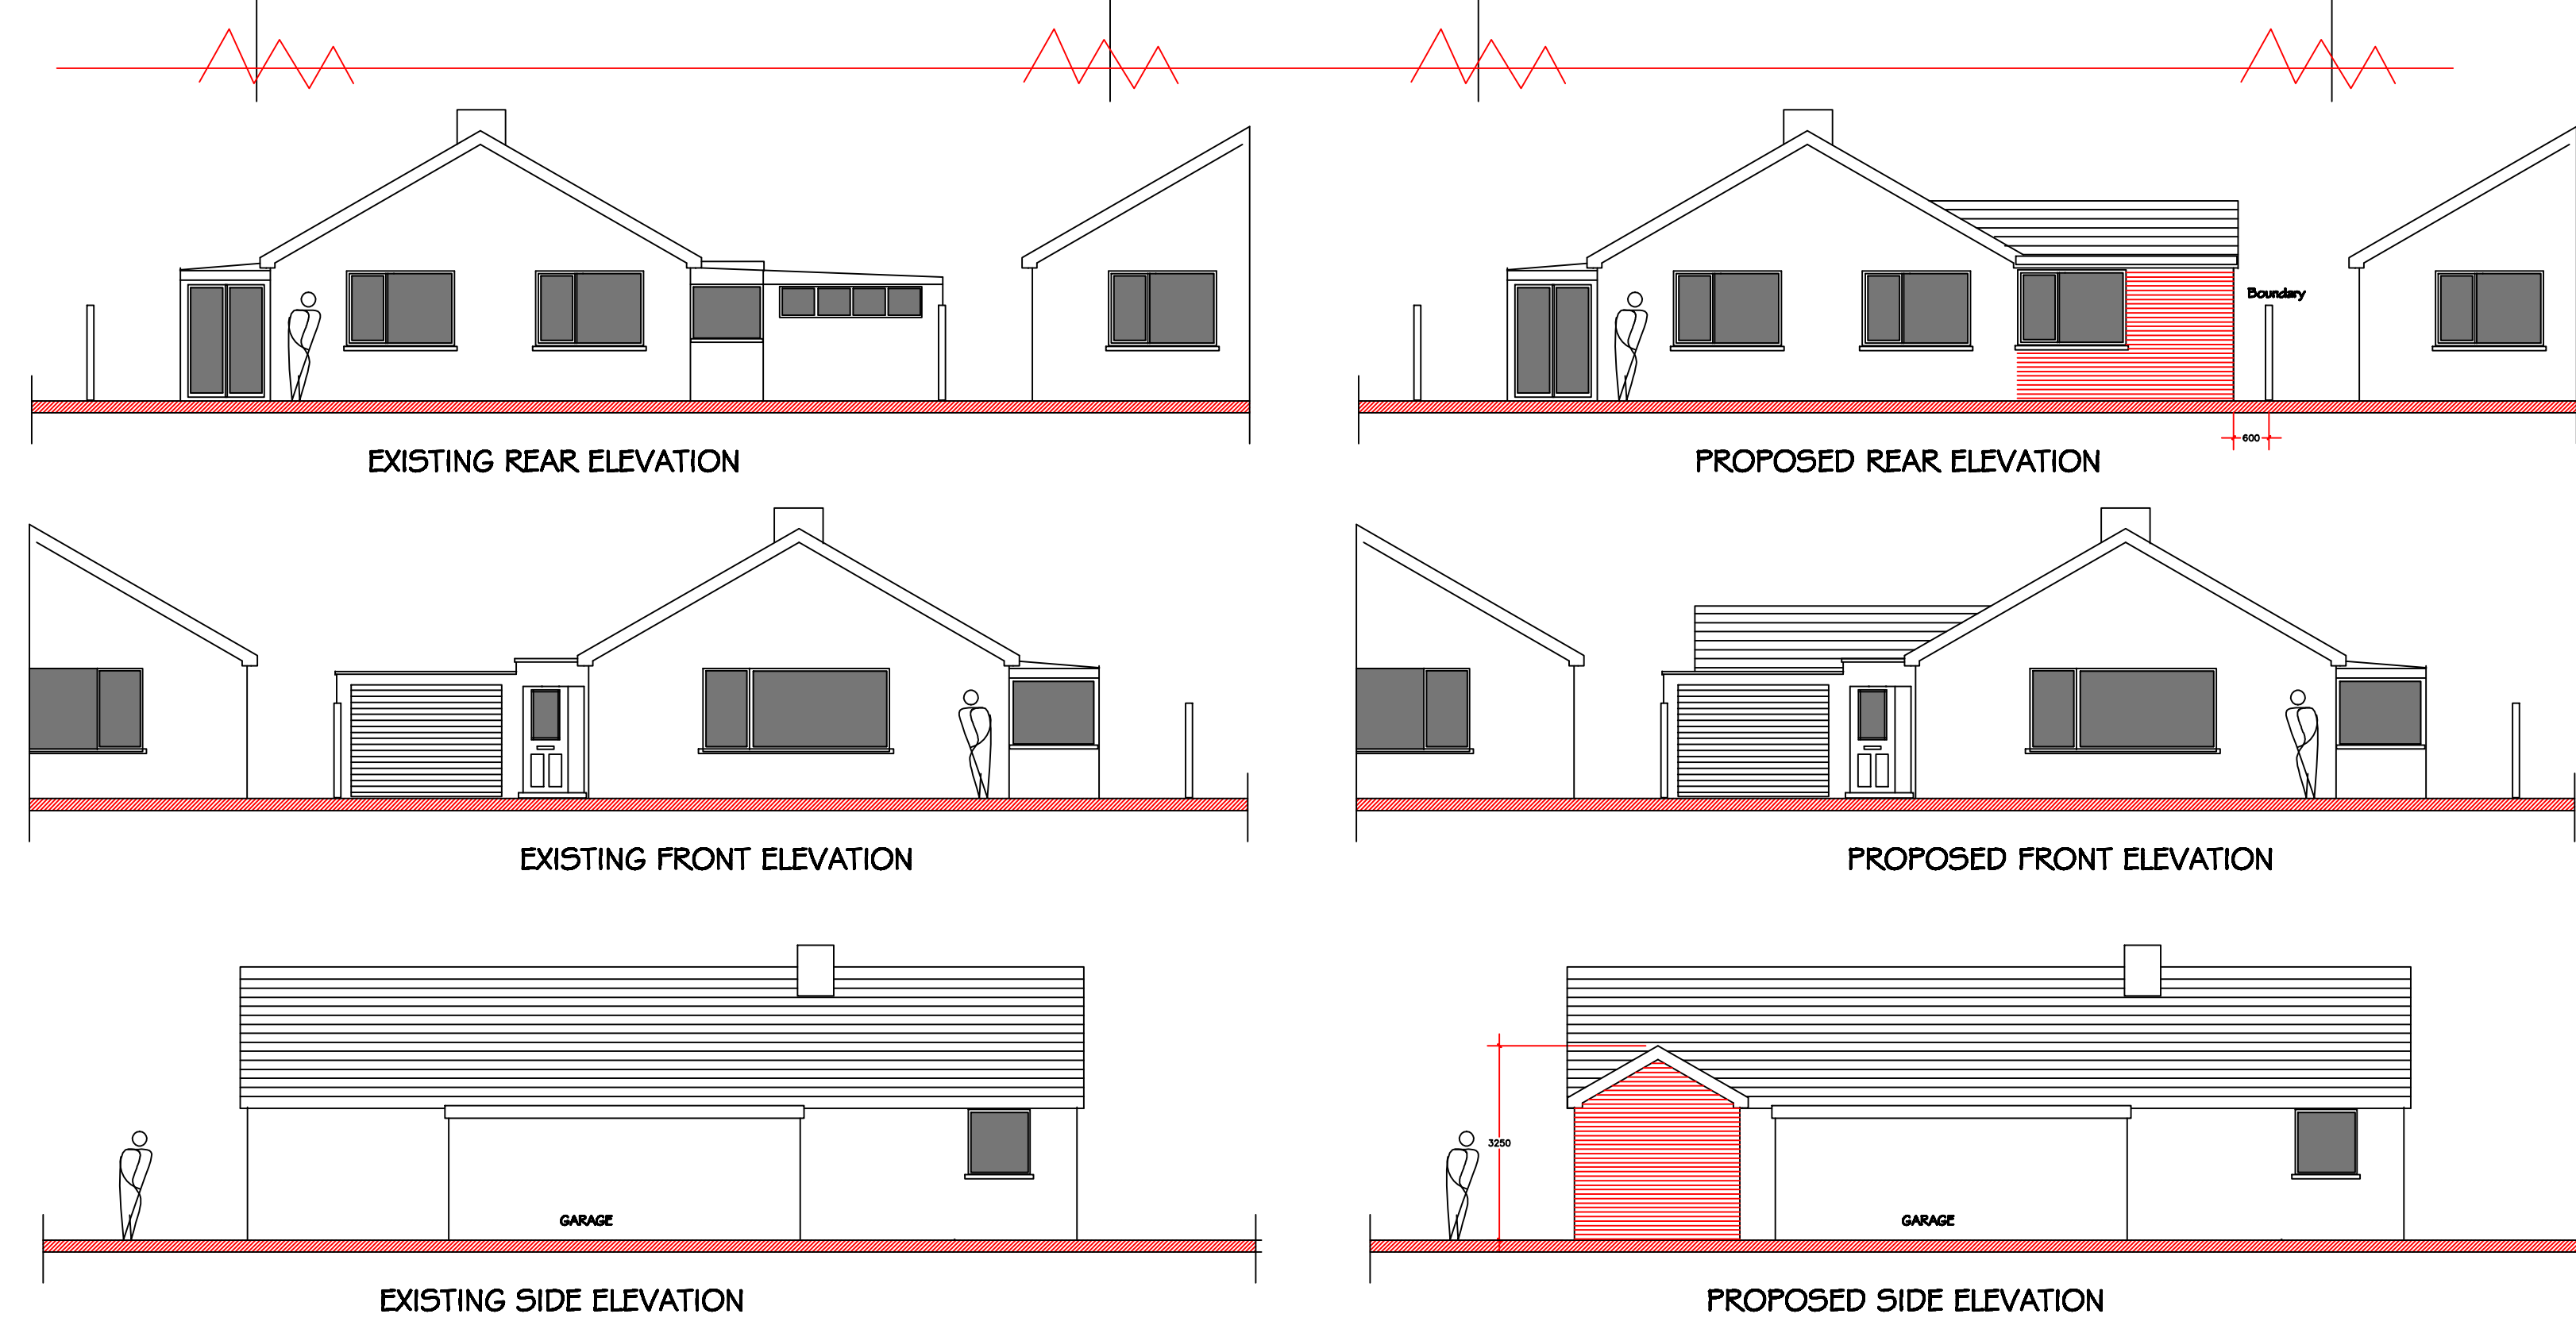

**29 WHITECROFT LANE  
MELLOR**

**PROPOSED SINGLE STOREY  
EXTENSION**

**PHD/100 1.100 (A1)**

**SEPTEMBER 2014**