


29 Whitecroft Lane

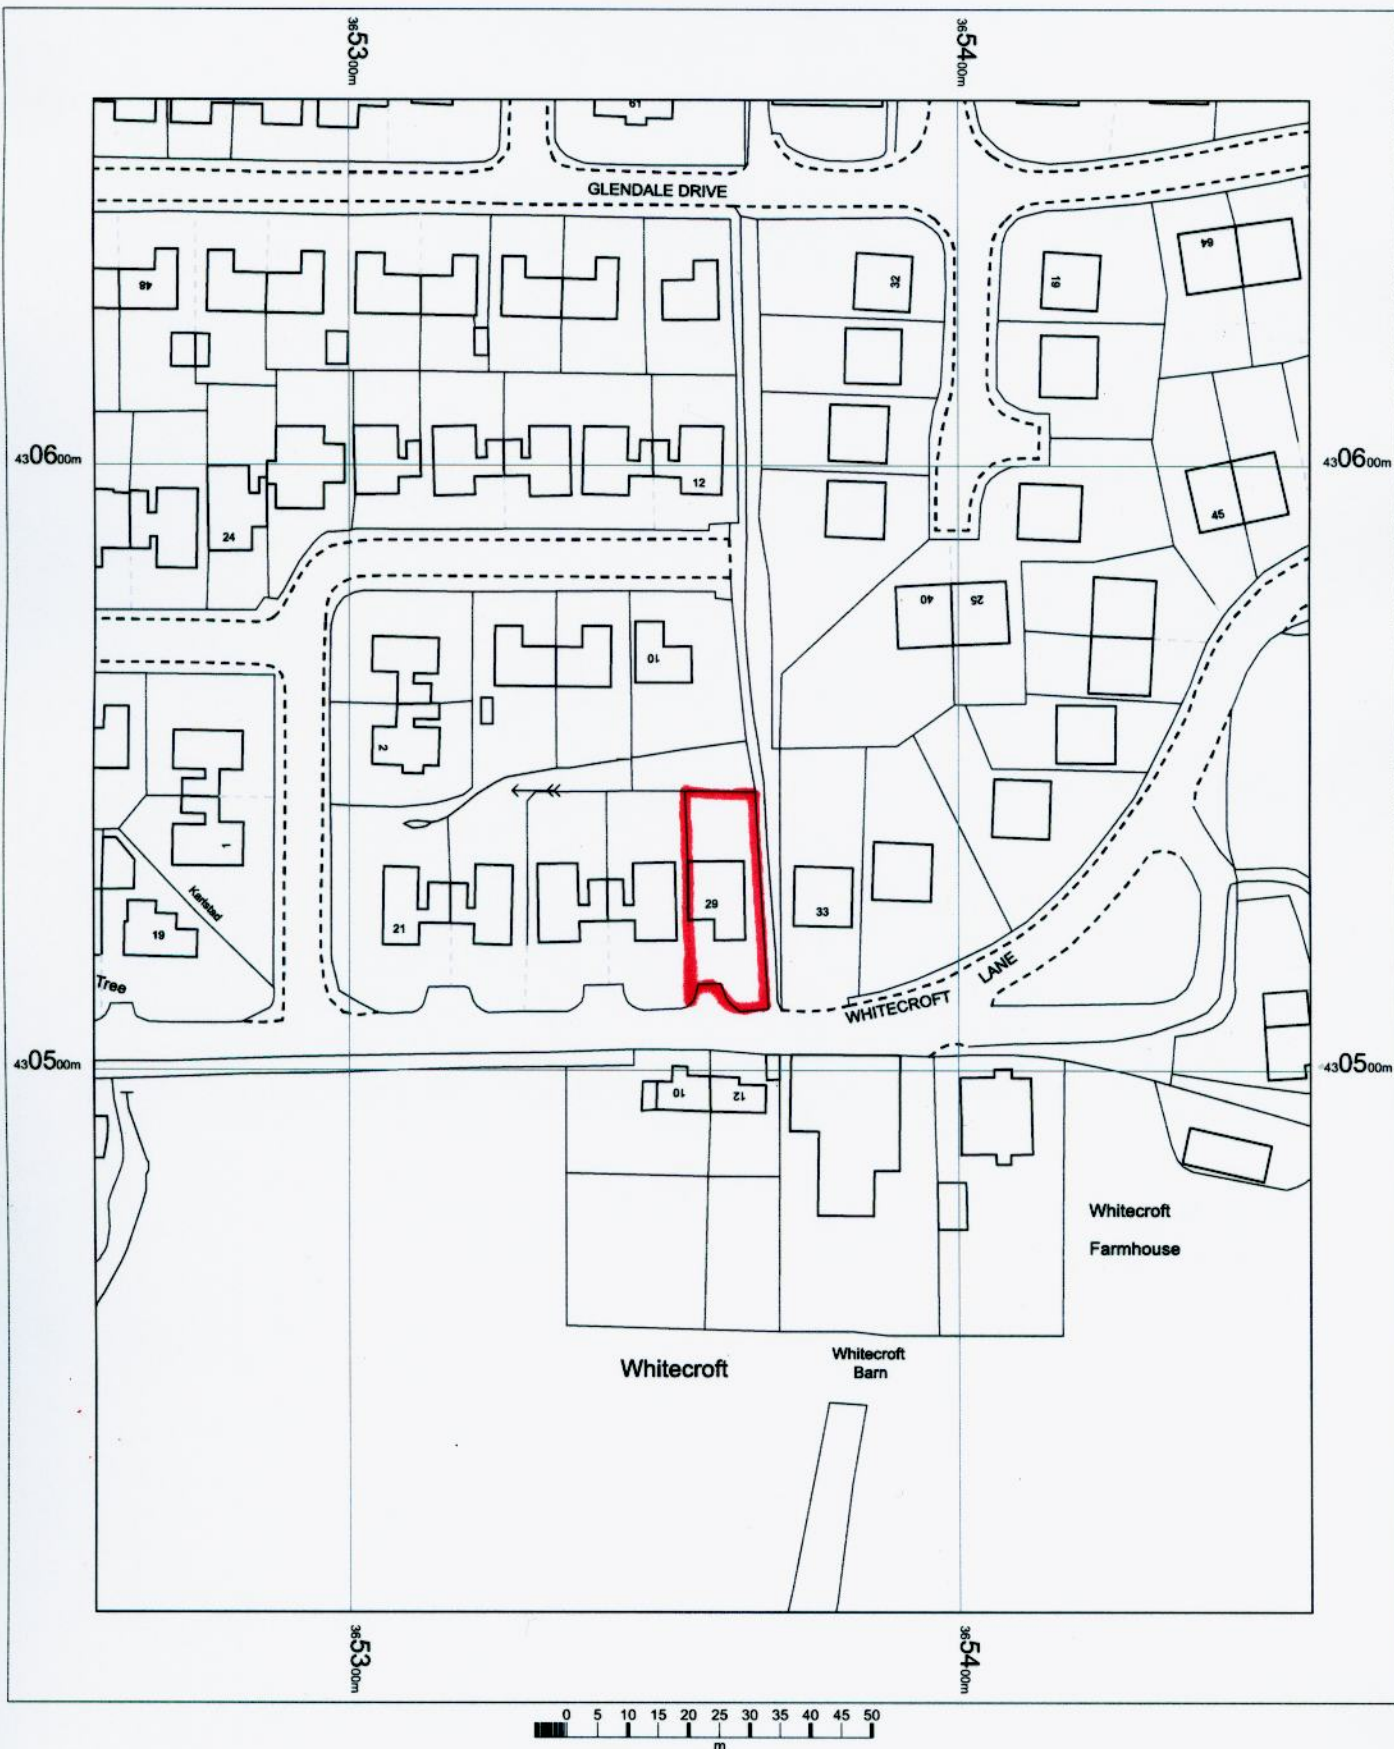

OS MasterMap 1250/2500/10000 scale
17 September 2014, ID: BLJT-00361175
www.planningapplicationmaps.co.uk

1:1250 scale print at A4, Centre: 365358 E, 430536 N

©Crown Copyright Ordnance Survey. Licence no.
100051661

Mapping
sourced from

Ordnance
Survey

 **bluejet**
mapping