


**SITE LOCATION PLAN**  
**AREA 36 HA**  
**SCALE 1:2500 on A3**  
**CENTRE COORDINATES: 362872, 435853**

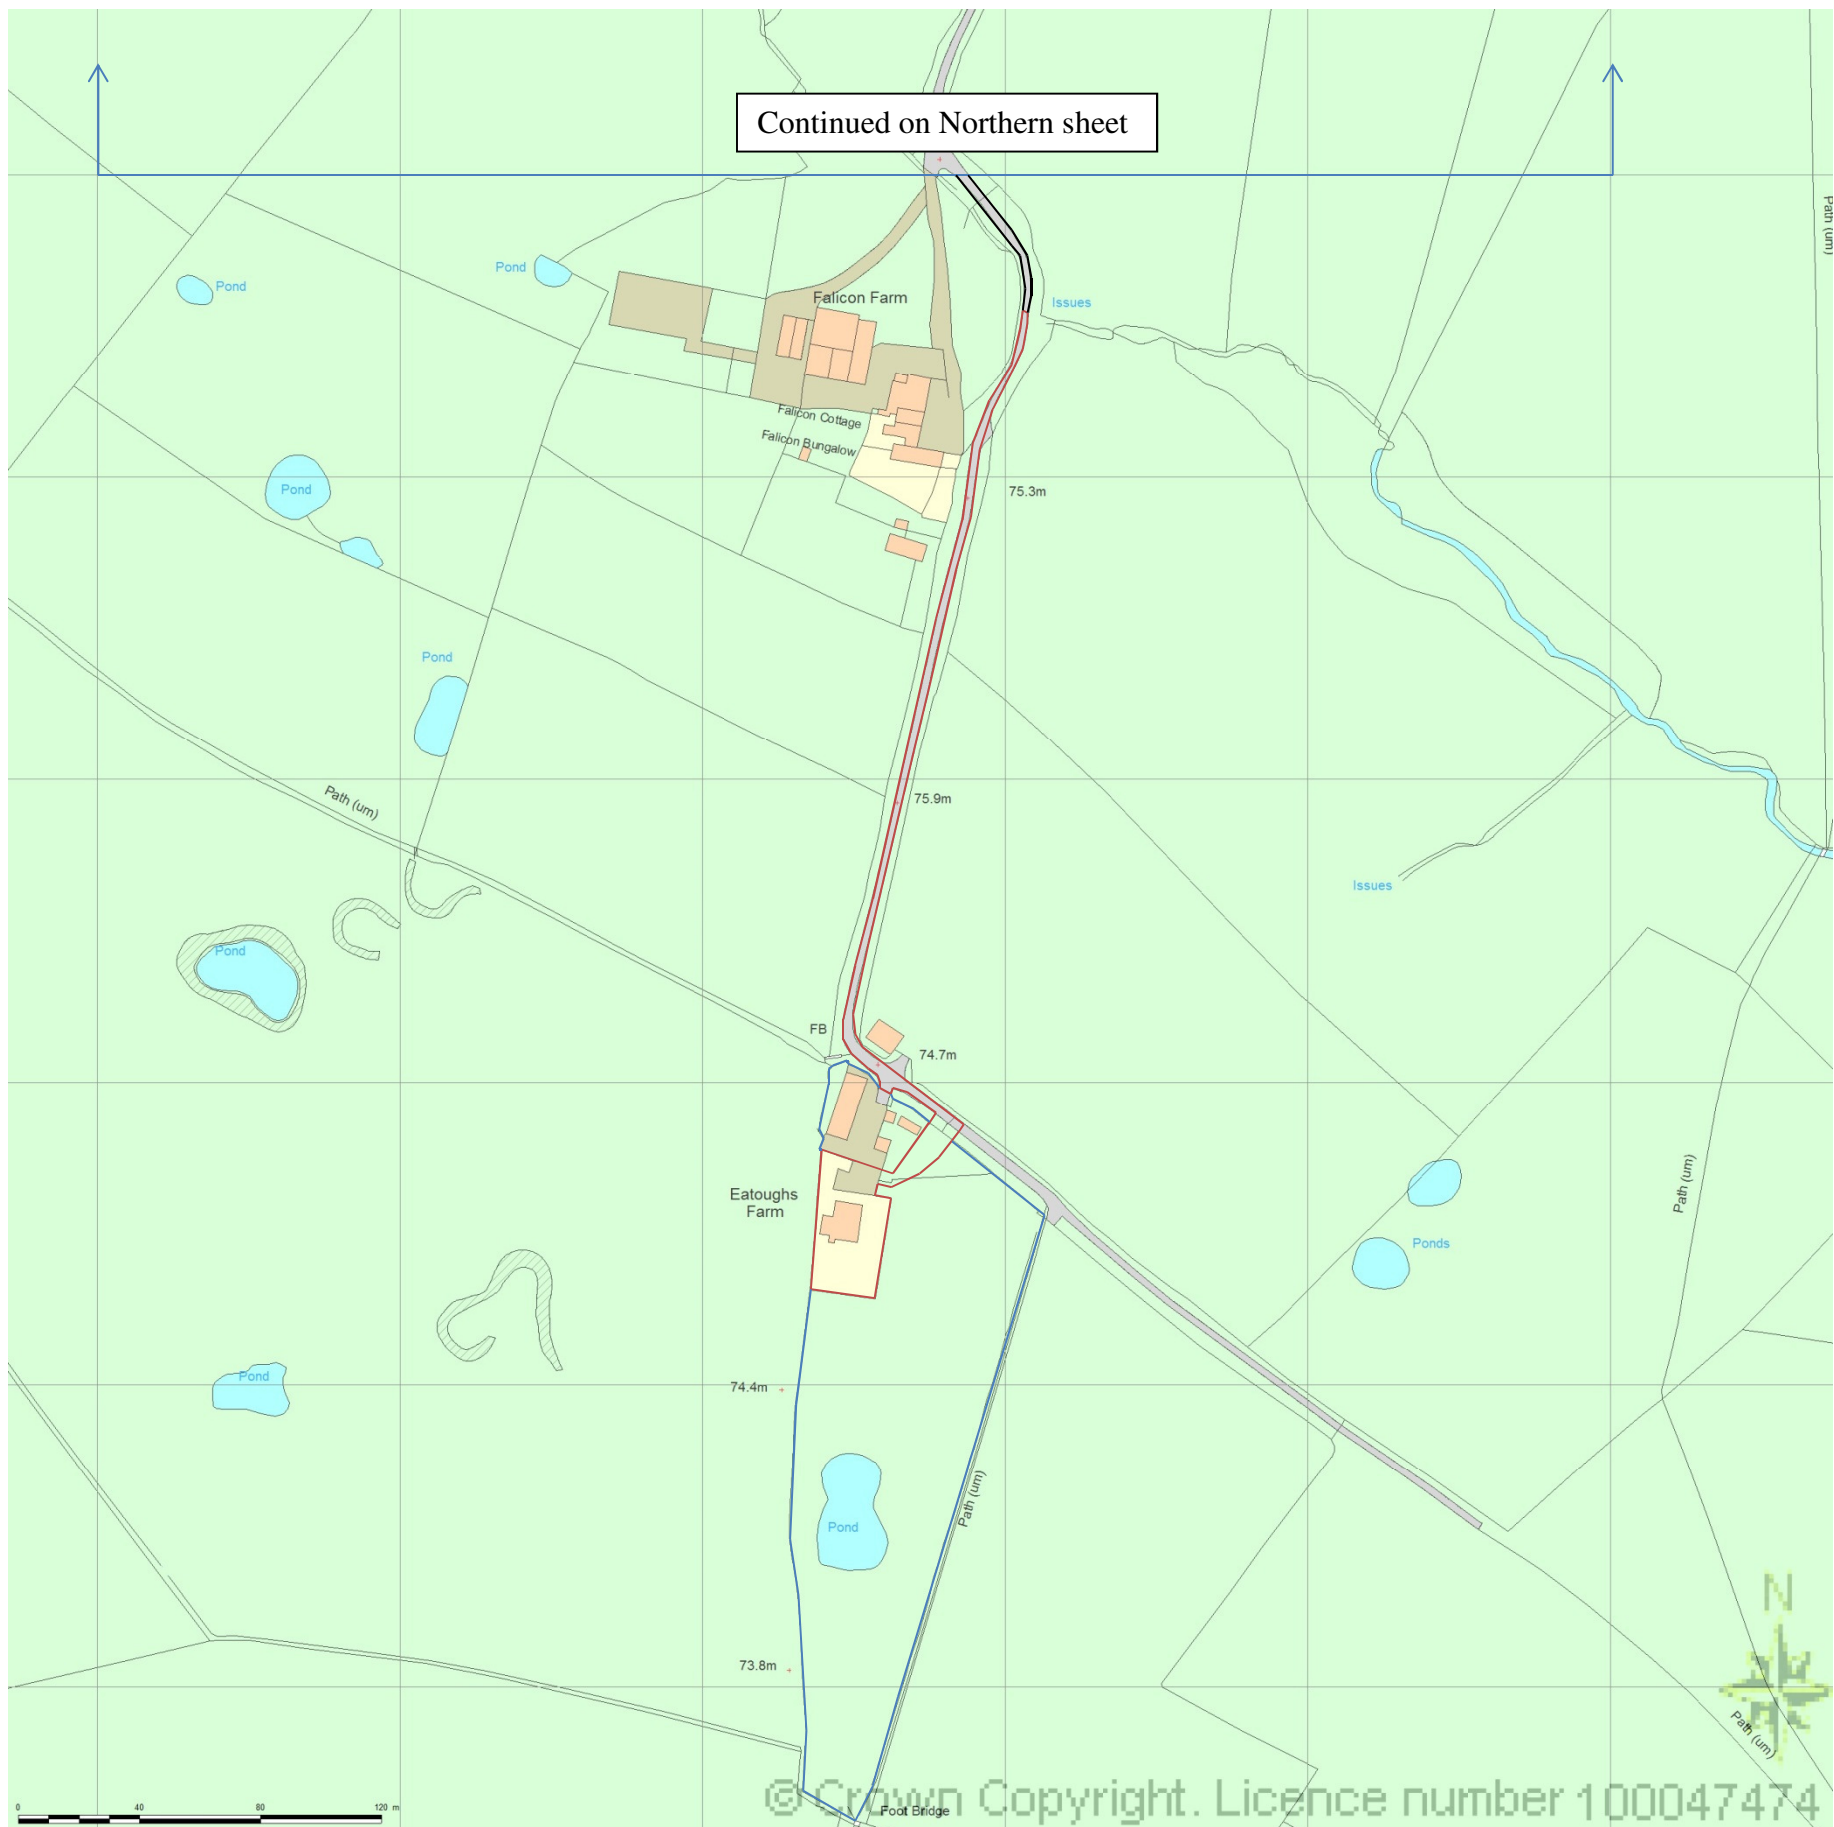

**LOCATION PLAN**  
**SOUTHERN SHEET**  
**EATOUGH'S FARM**  
**FLEET STREET LANE**  
**RIBCHESTER PR3 3XE**



Supplied by Streetwise Maps Ltd  
[www.streetwise.net](http://www.streetwise.net)  
Licence No: 100047474  
02/10/2014 19:56:34