




PROPOSED REAR (WEST) ELEVATION

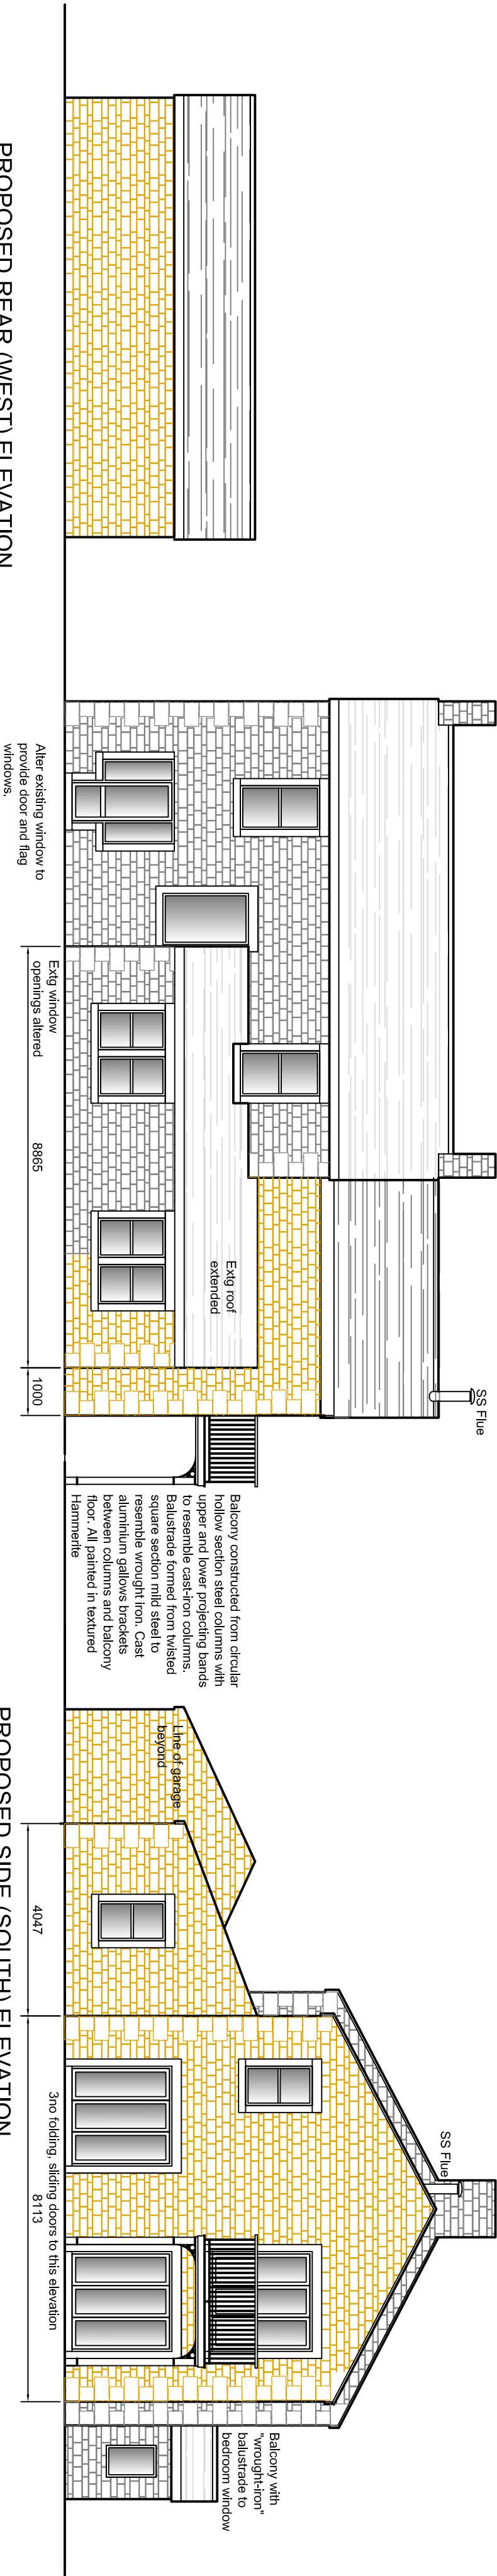

PROPOSED SIDE (SOUTH) ELEVATION

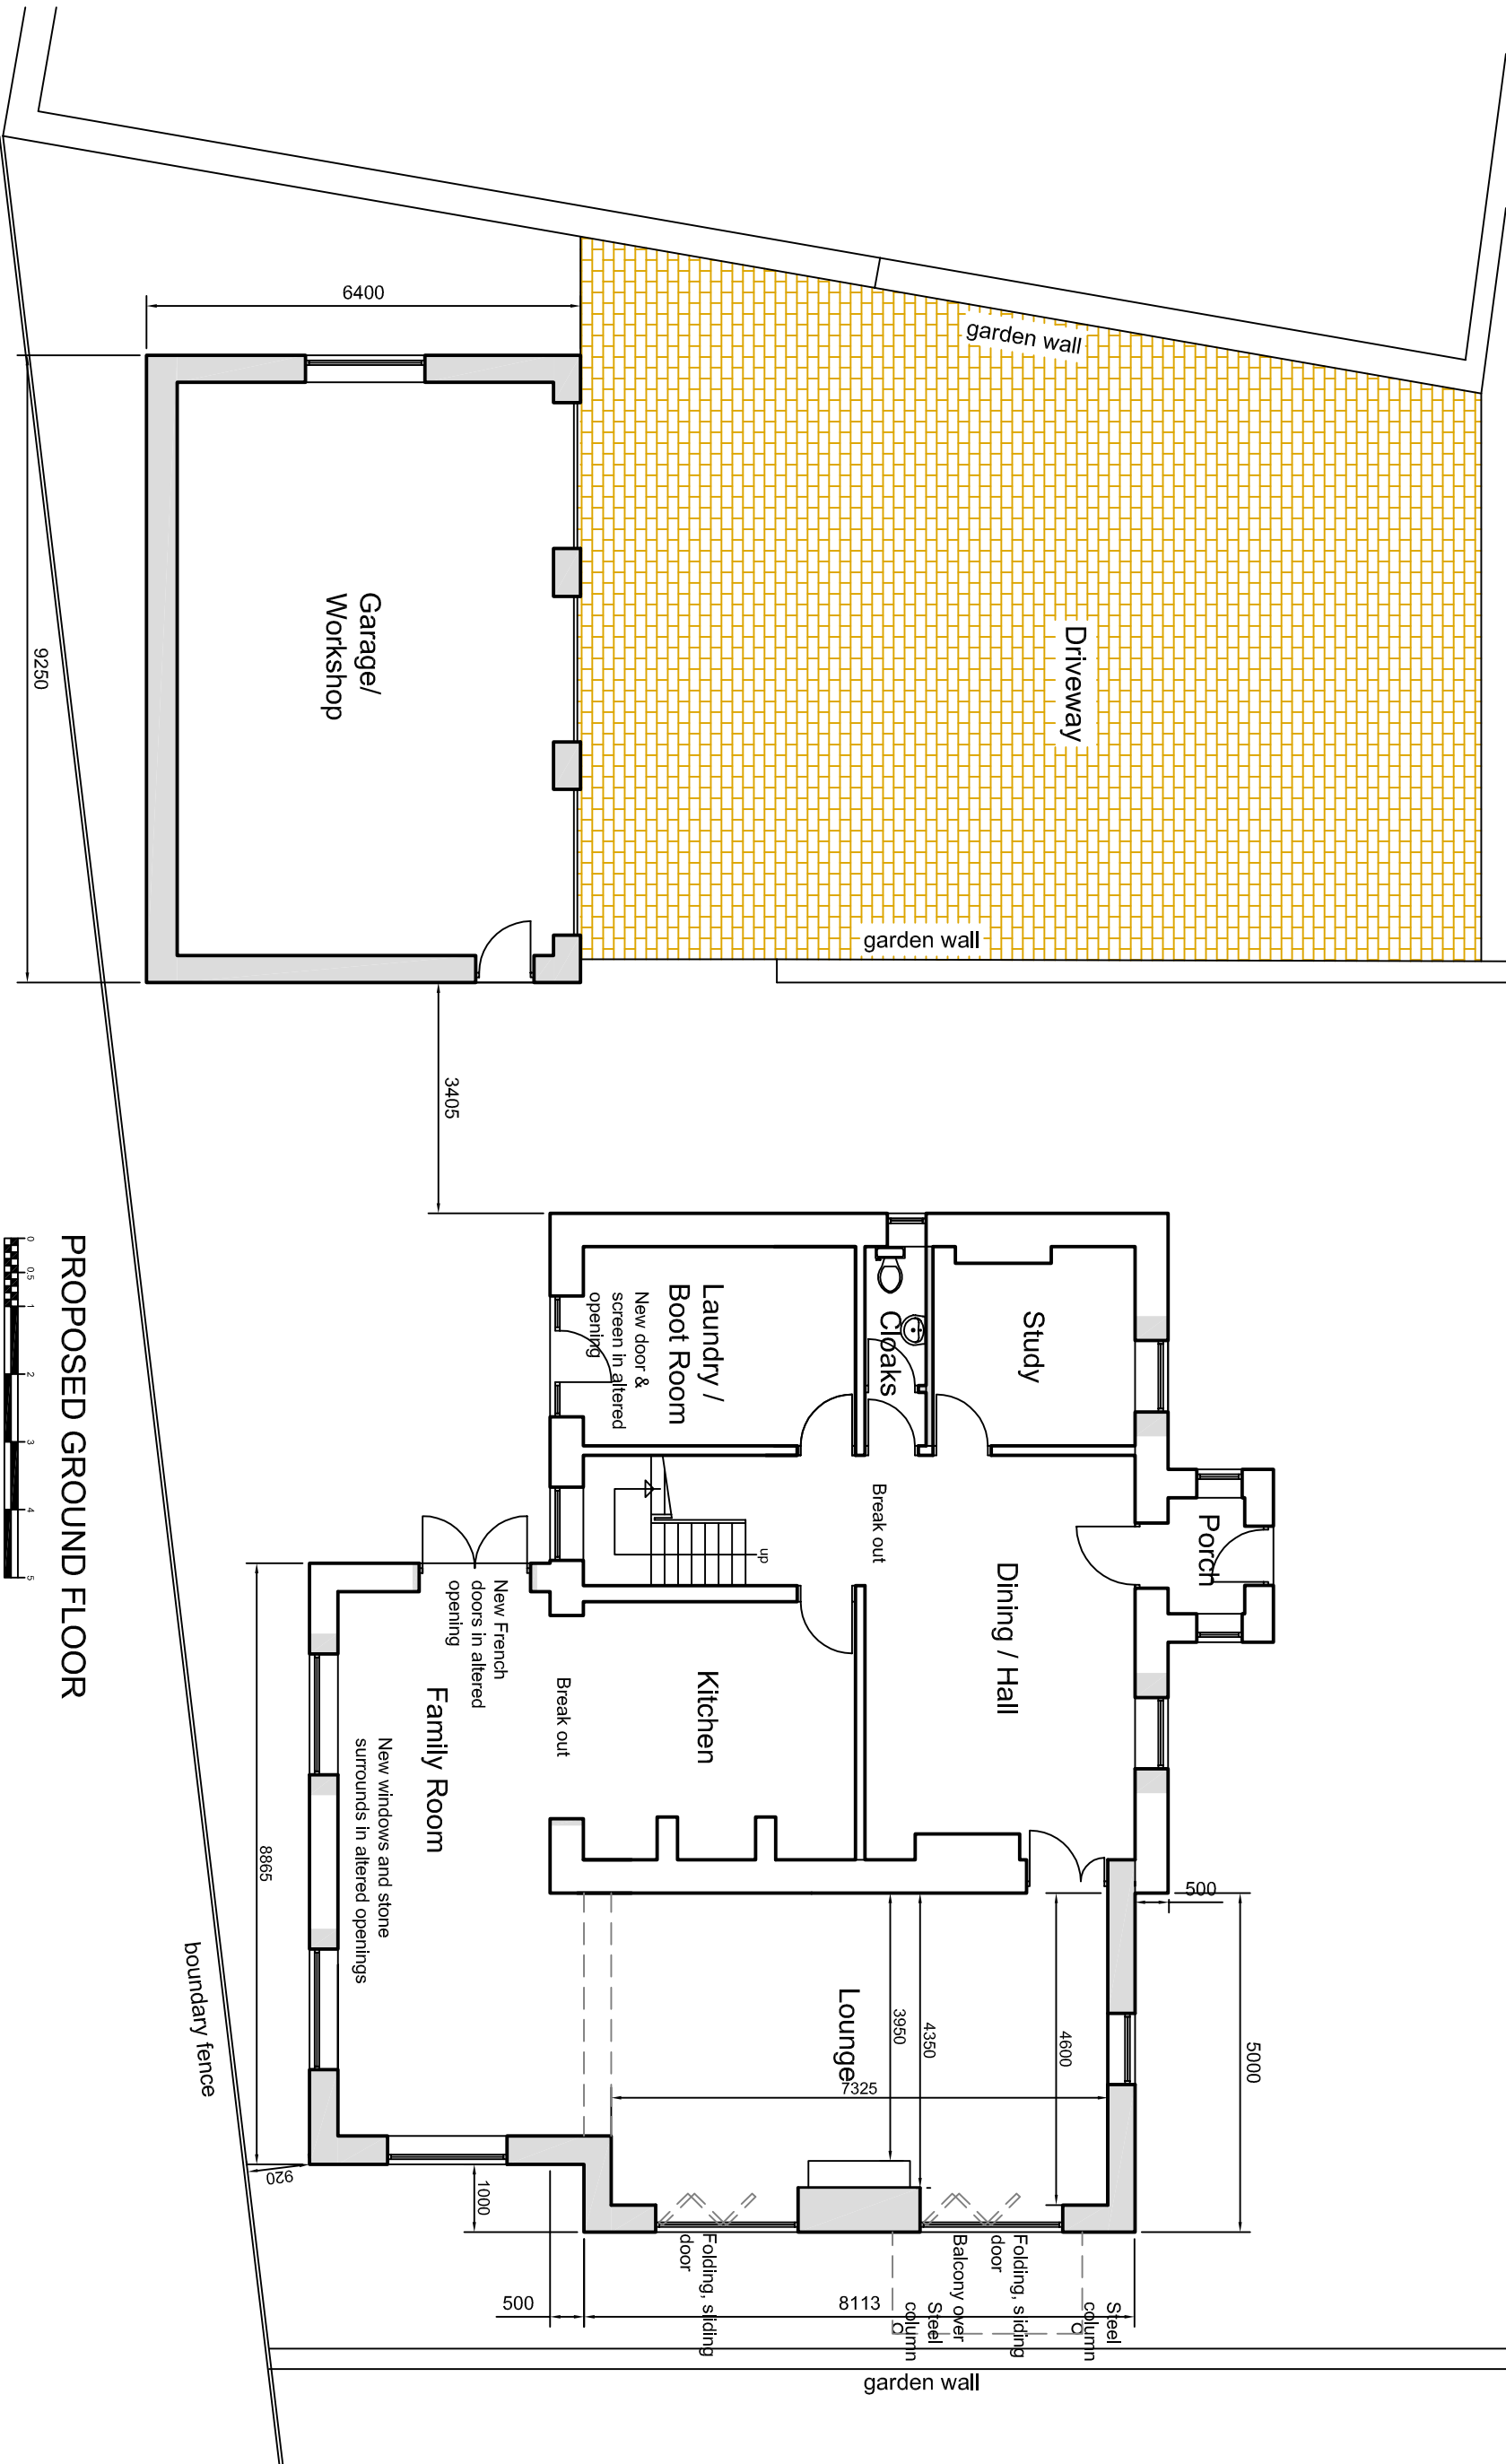

PROPOSED FIRST FLOOR (2)

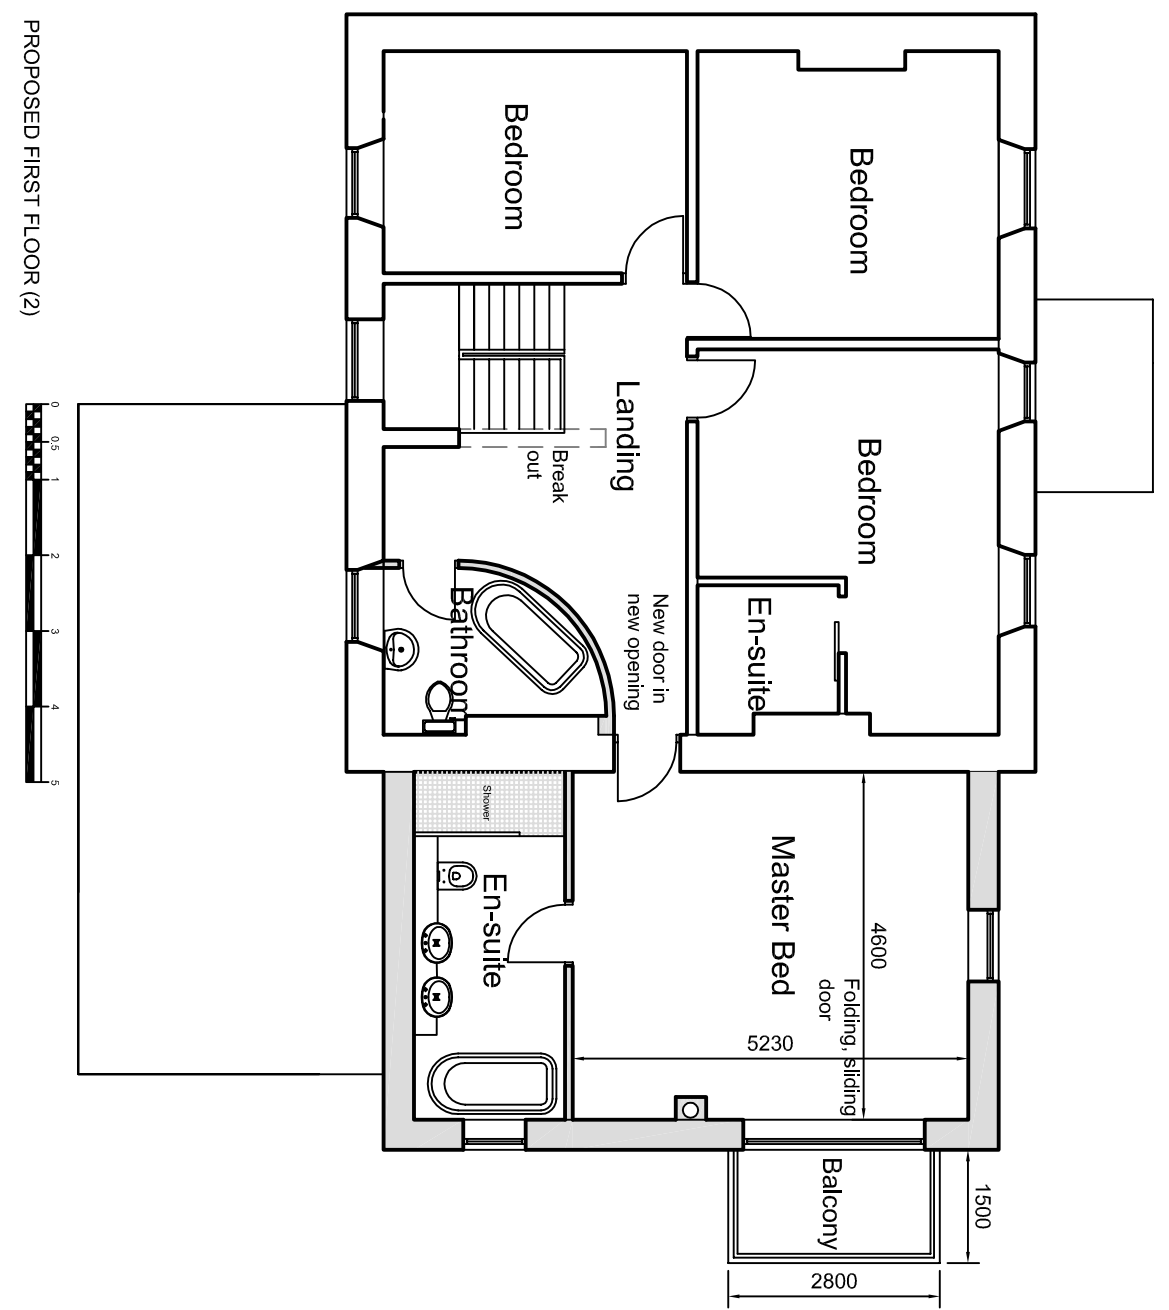

- General Notes:
- All new stonework to be in local, natural stone to match existing.
 - New blue slate roofs to match existing in both appearance and thickness.
 - Window and door styles to be agreed. Materials to be hardwood or composite aluminium and timber frames with powder coat finish.
 - All window surrounds and mullions to be in local, natural stone to match existing.
 - All fascias to be painted timber. Paint system to have 15 year guarantee.
 - All rainwater goods to be replica cast-iron.
 - Driveway construction to be agreed.
 - All materials subject to approval by Planning Officer