
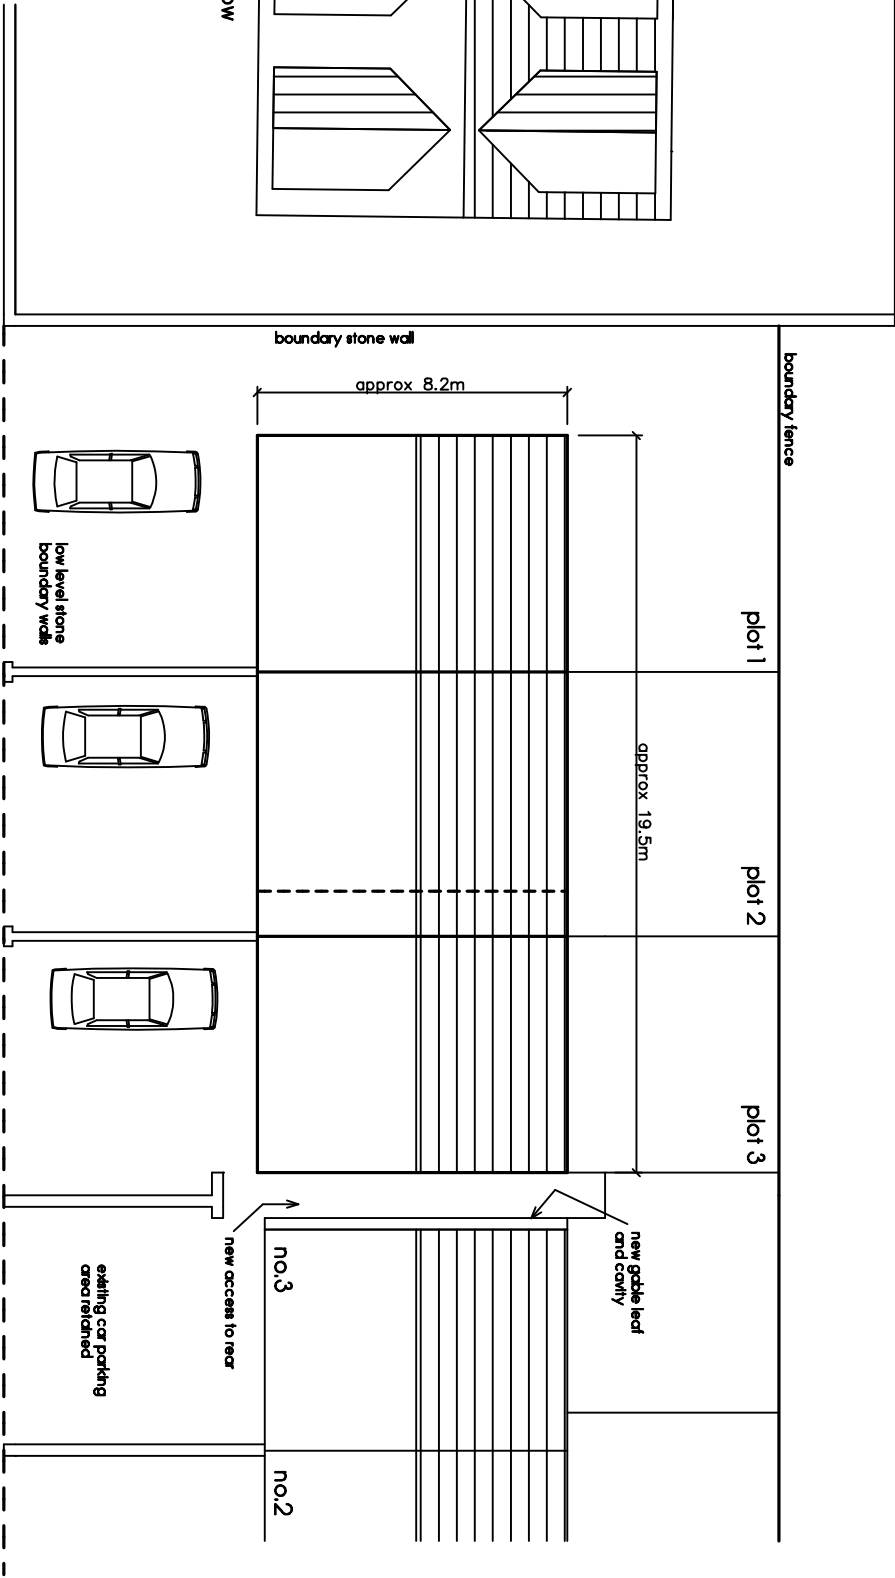


field

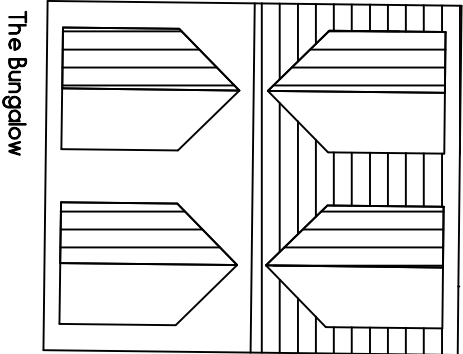

O s b a l d e s t o n   L a n e

			<b>TITLE:</b> Proposed Layout Proposed Demolition of Existing Dwelling & Construction of 3No. New Dwellings		<b>SITE:</b> 4 Osbaldeston Lane Osbaldeston	
			<b>REVISIONS</b>		<b>Date</b>	
					<b>By</b>	
			<b>SCALE 1:200 @ A4</b>		<b>DATE Aug '14</b>	
			<b>DRAWING No. A198/POO3</b>			