


revisions: Dwg REF 1

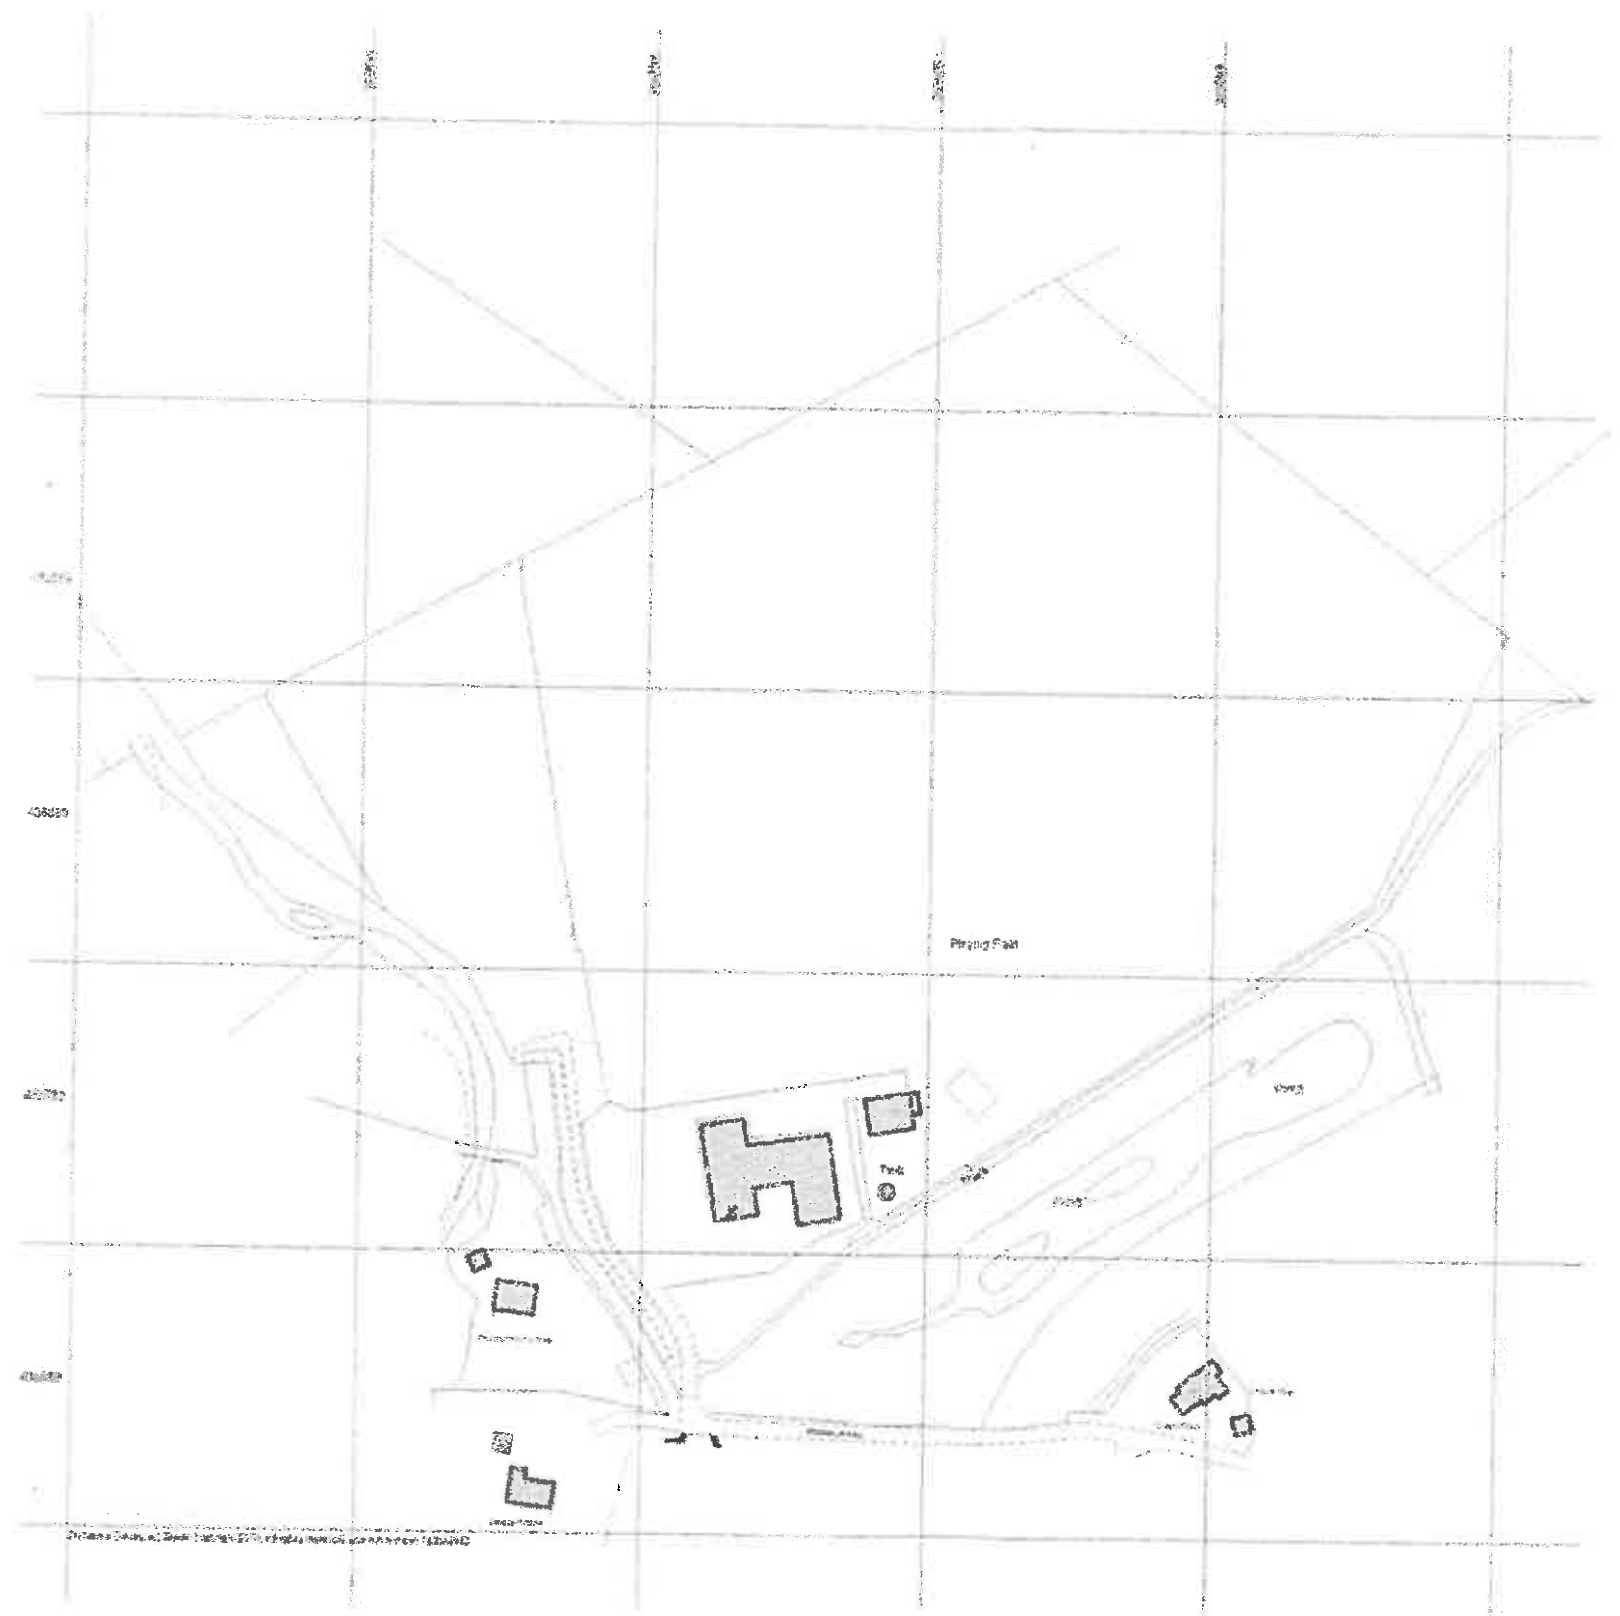

320140931P

campbelldriverpartnership
architects designers surveyors


client: **blackburn rovers football & athletic plc**

project: **academy**
brockhall village, old langho


type: **location plan**

dwg no: 11.174	01	B
-----------------------	-----------	----------

scale: 1:2500 @ A3
date: 10.10.11
drawn: **aws**
capricorn park
blackwater road
blackburn bb1 5qr
t: 01254 297700
f: 01254 297701
email: design@cdpartners.co.uk

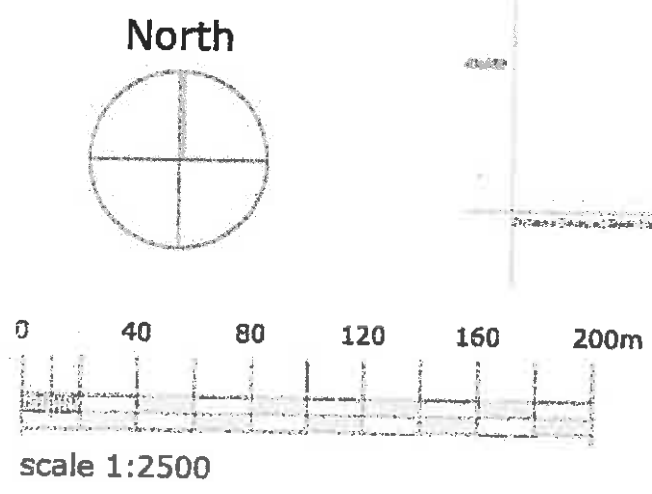

revisions: Day REF 2

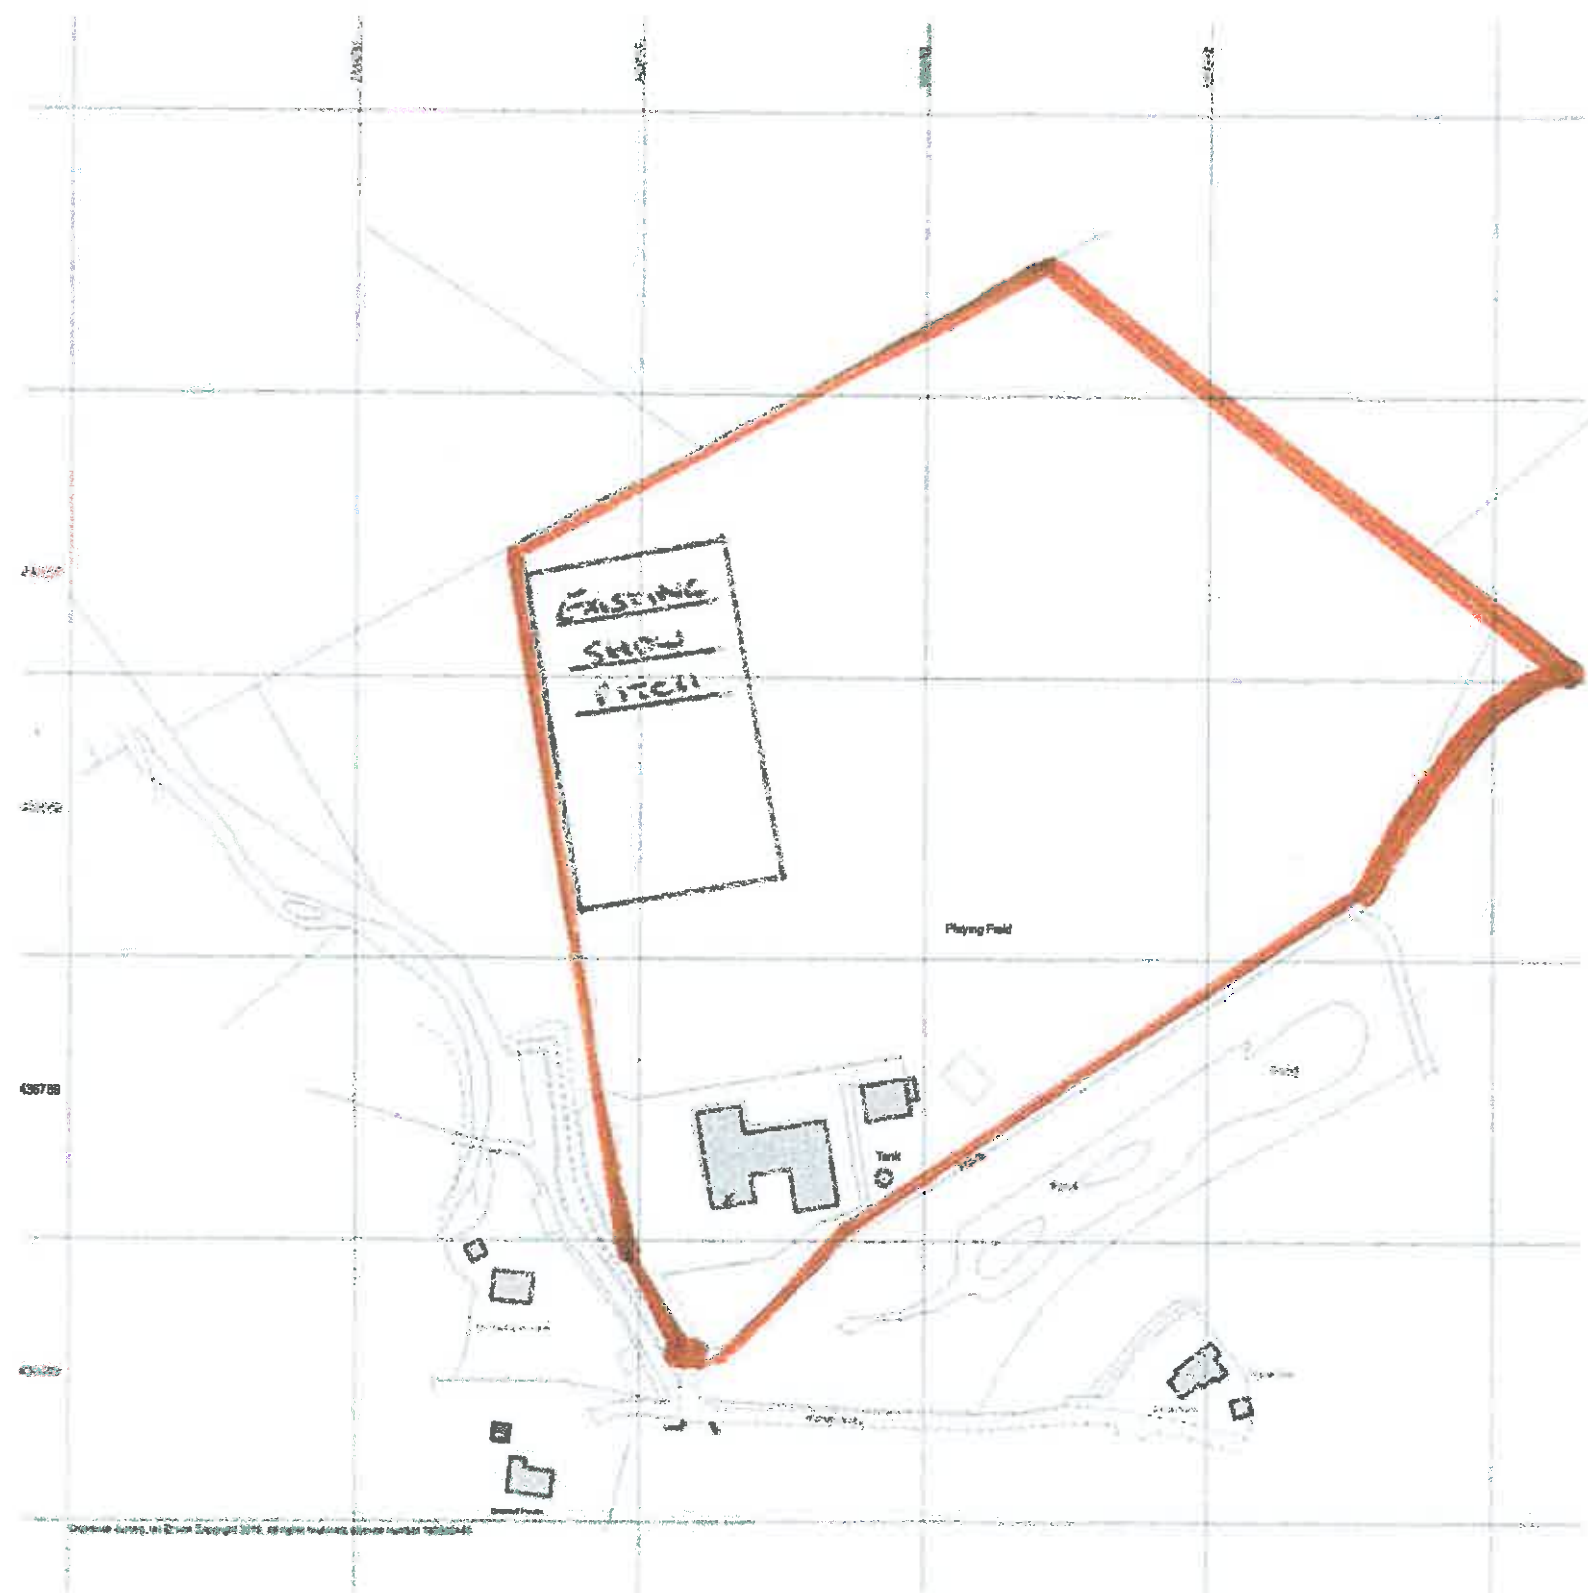

320140931P

campbelldriverpartnership
architects designers surveyors

client: **blackburn rovers football & athletic plc**



project: **academy**
brockhall village, old langho

sheet: **location plan**

dwg no: 11.174	01	B
-----------------------	-----------	----------




scale: **1:2500 @ A3**
 date: **10.10.11**
 drawn: **AWB**

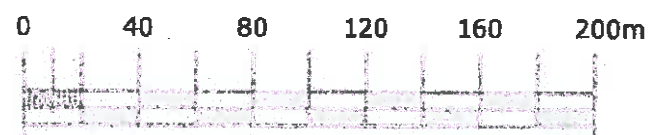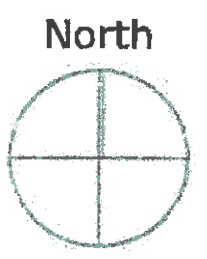campbell driver partnership
 51a Waterhouse Road
 Blackburn BB1 5NR
 t: 01254 297700
 f: 01254 297701
 email: design@campdriverpartnership.co.uk



scale 1:2500

revisions: Dwg REF 3

-  BOUNDARY LINE
-  SHOW PITCH
-  8 X 15m HIGH GALVANISED STEEL LIGHTING COLUMNS



320140931P

campbell driver partnership
architects designers surveyors


client: **blackburn rovers football & athletic plc**

project: **academy**
brockhall village, old langho

sheet: **location plan**

dwg no: 11.174	01	B
----------------	----	---

scale: 1:2500 @ A3
date: 10.10.11
drawn: A W S
blackburn bbl Sgr
t: 01254 297700
f: 01254 297701
email: design@campbellpartnership.co.uk

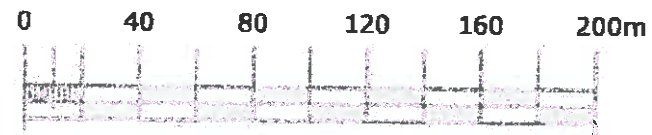

scale 1:2500