




FRONT ELEVATIONS (South-East)

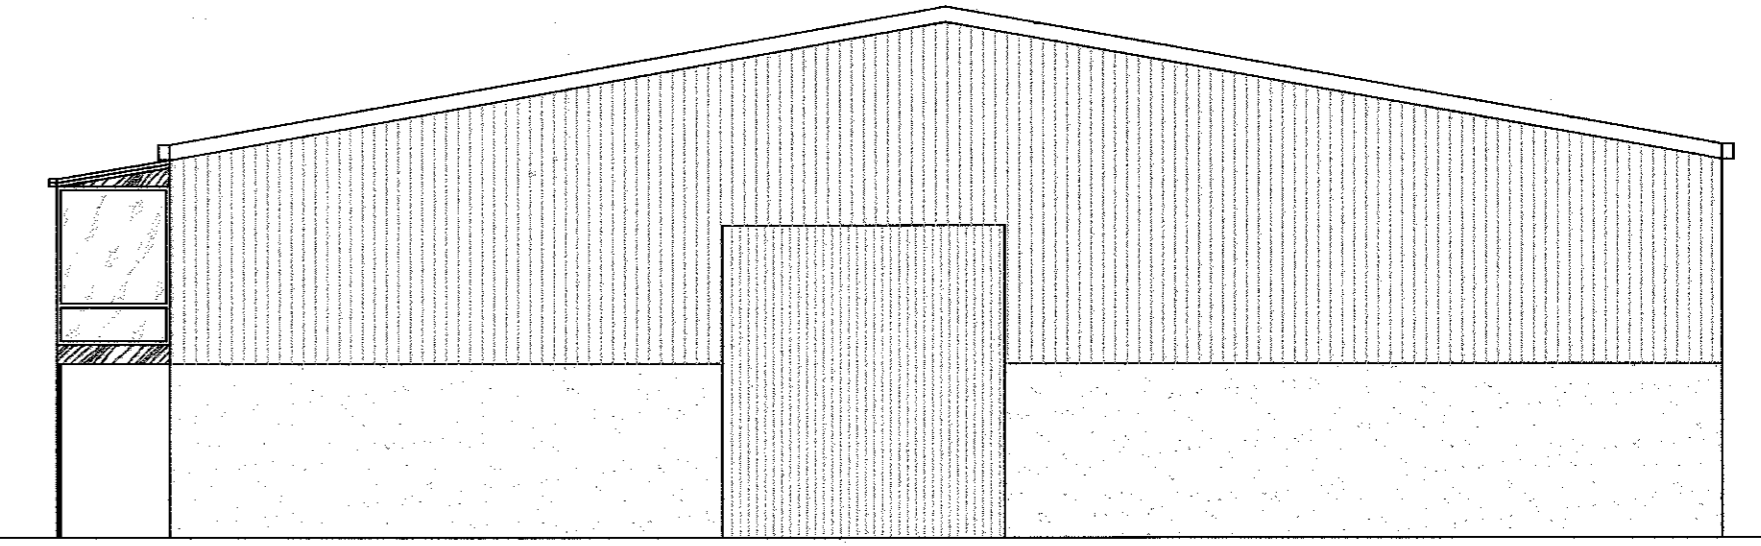


SIDE ELEVATIONS (North-East)

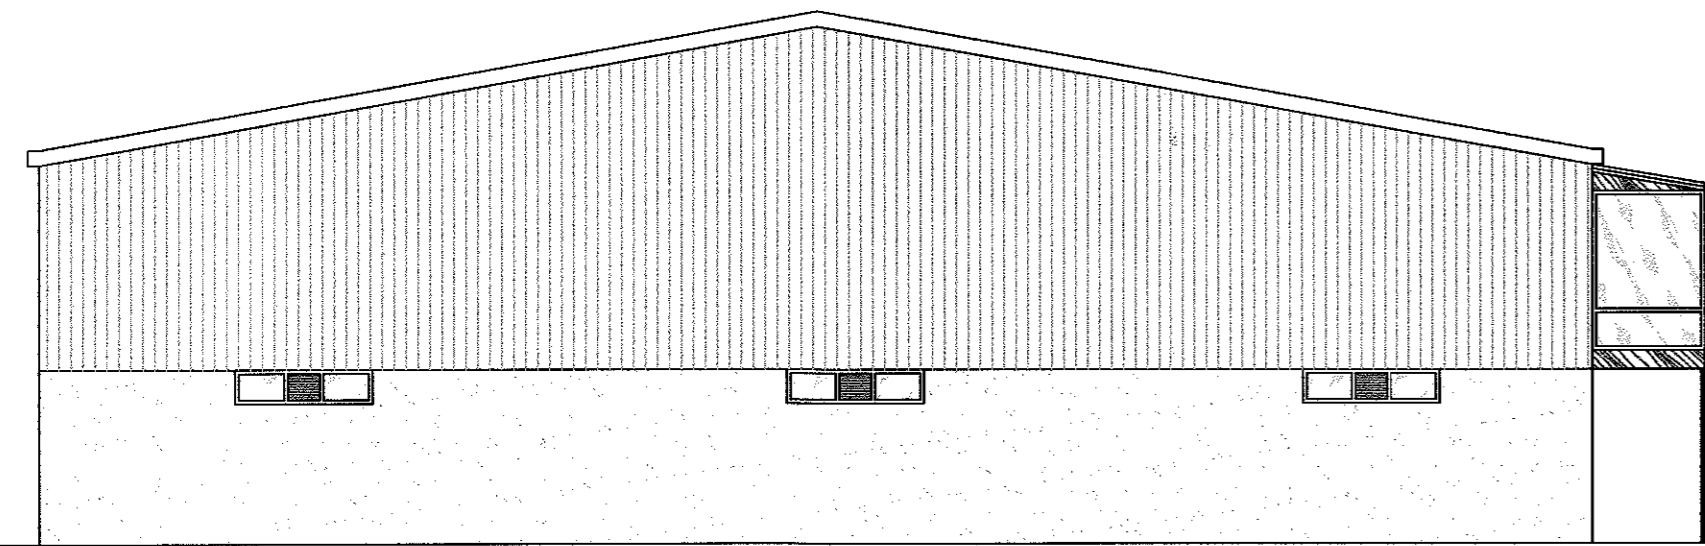


SIDE ELEVATIONS (South-West)

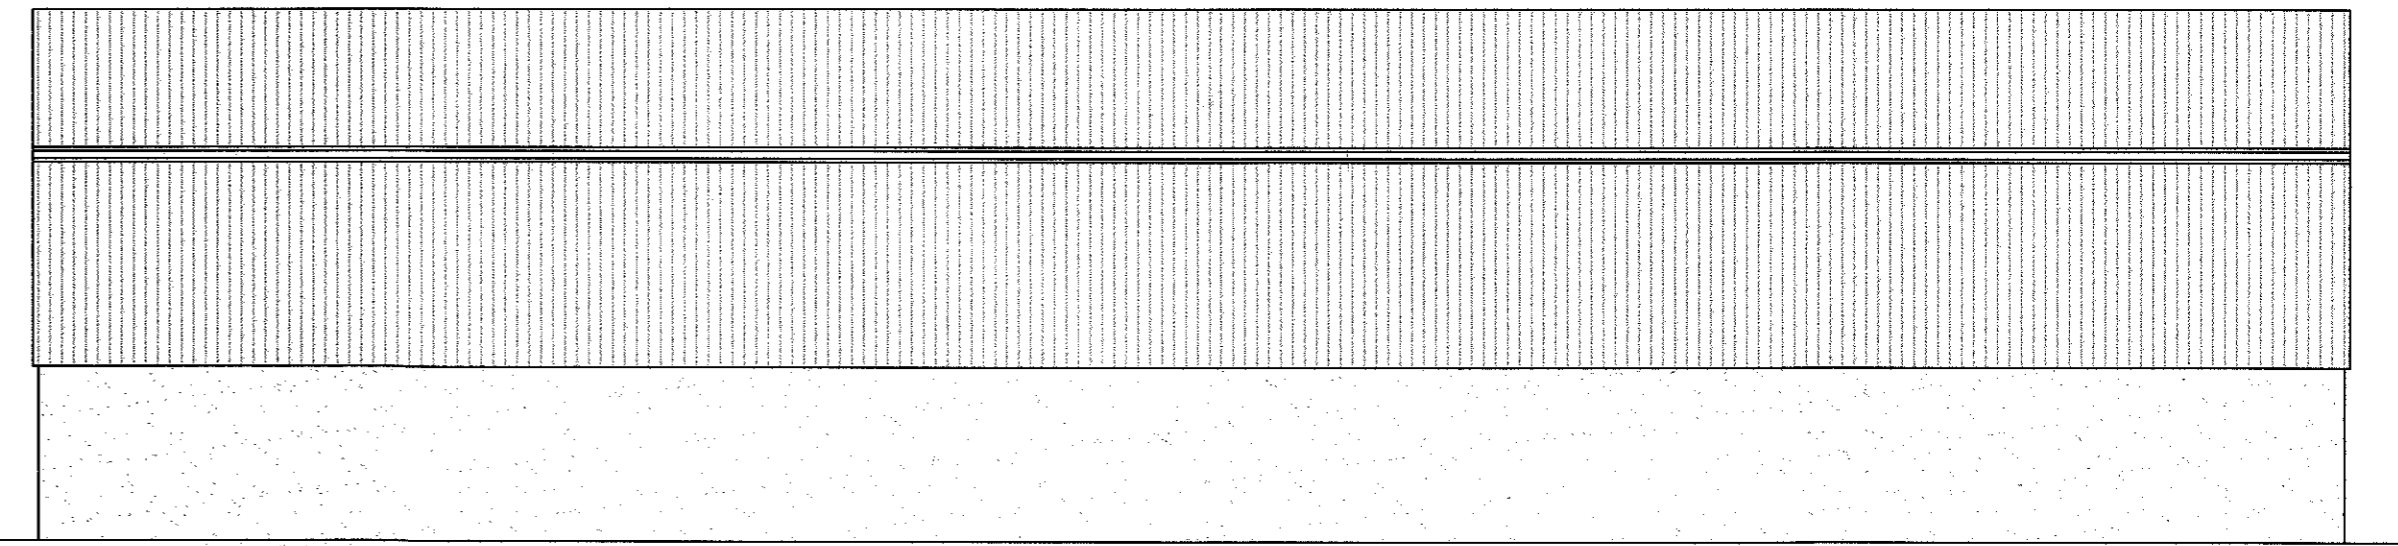

REAR ELEVATIONS (North-West)

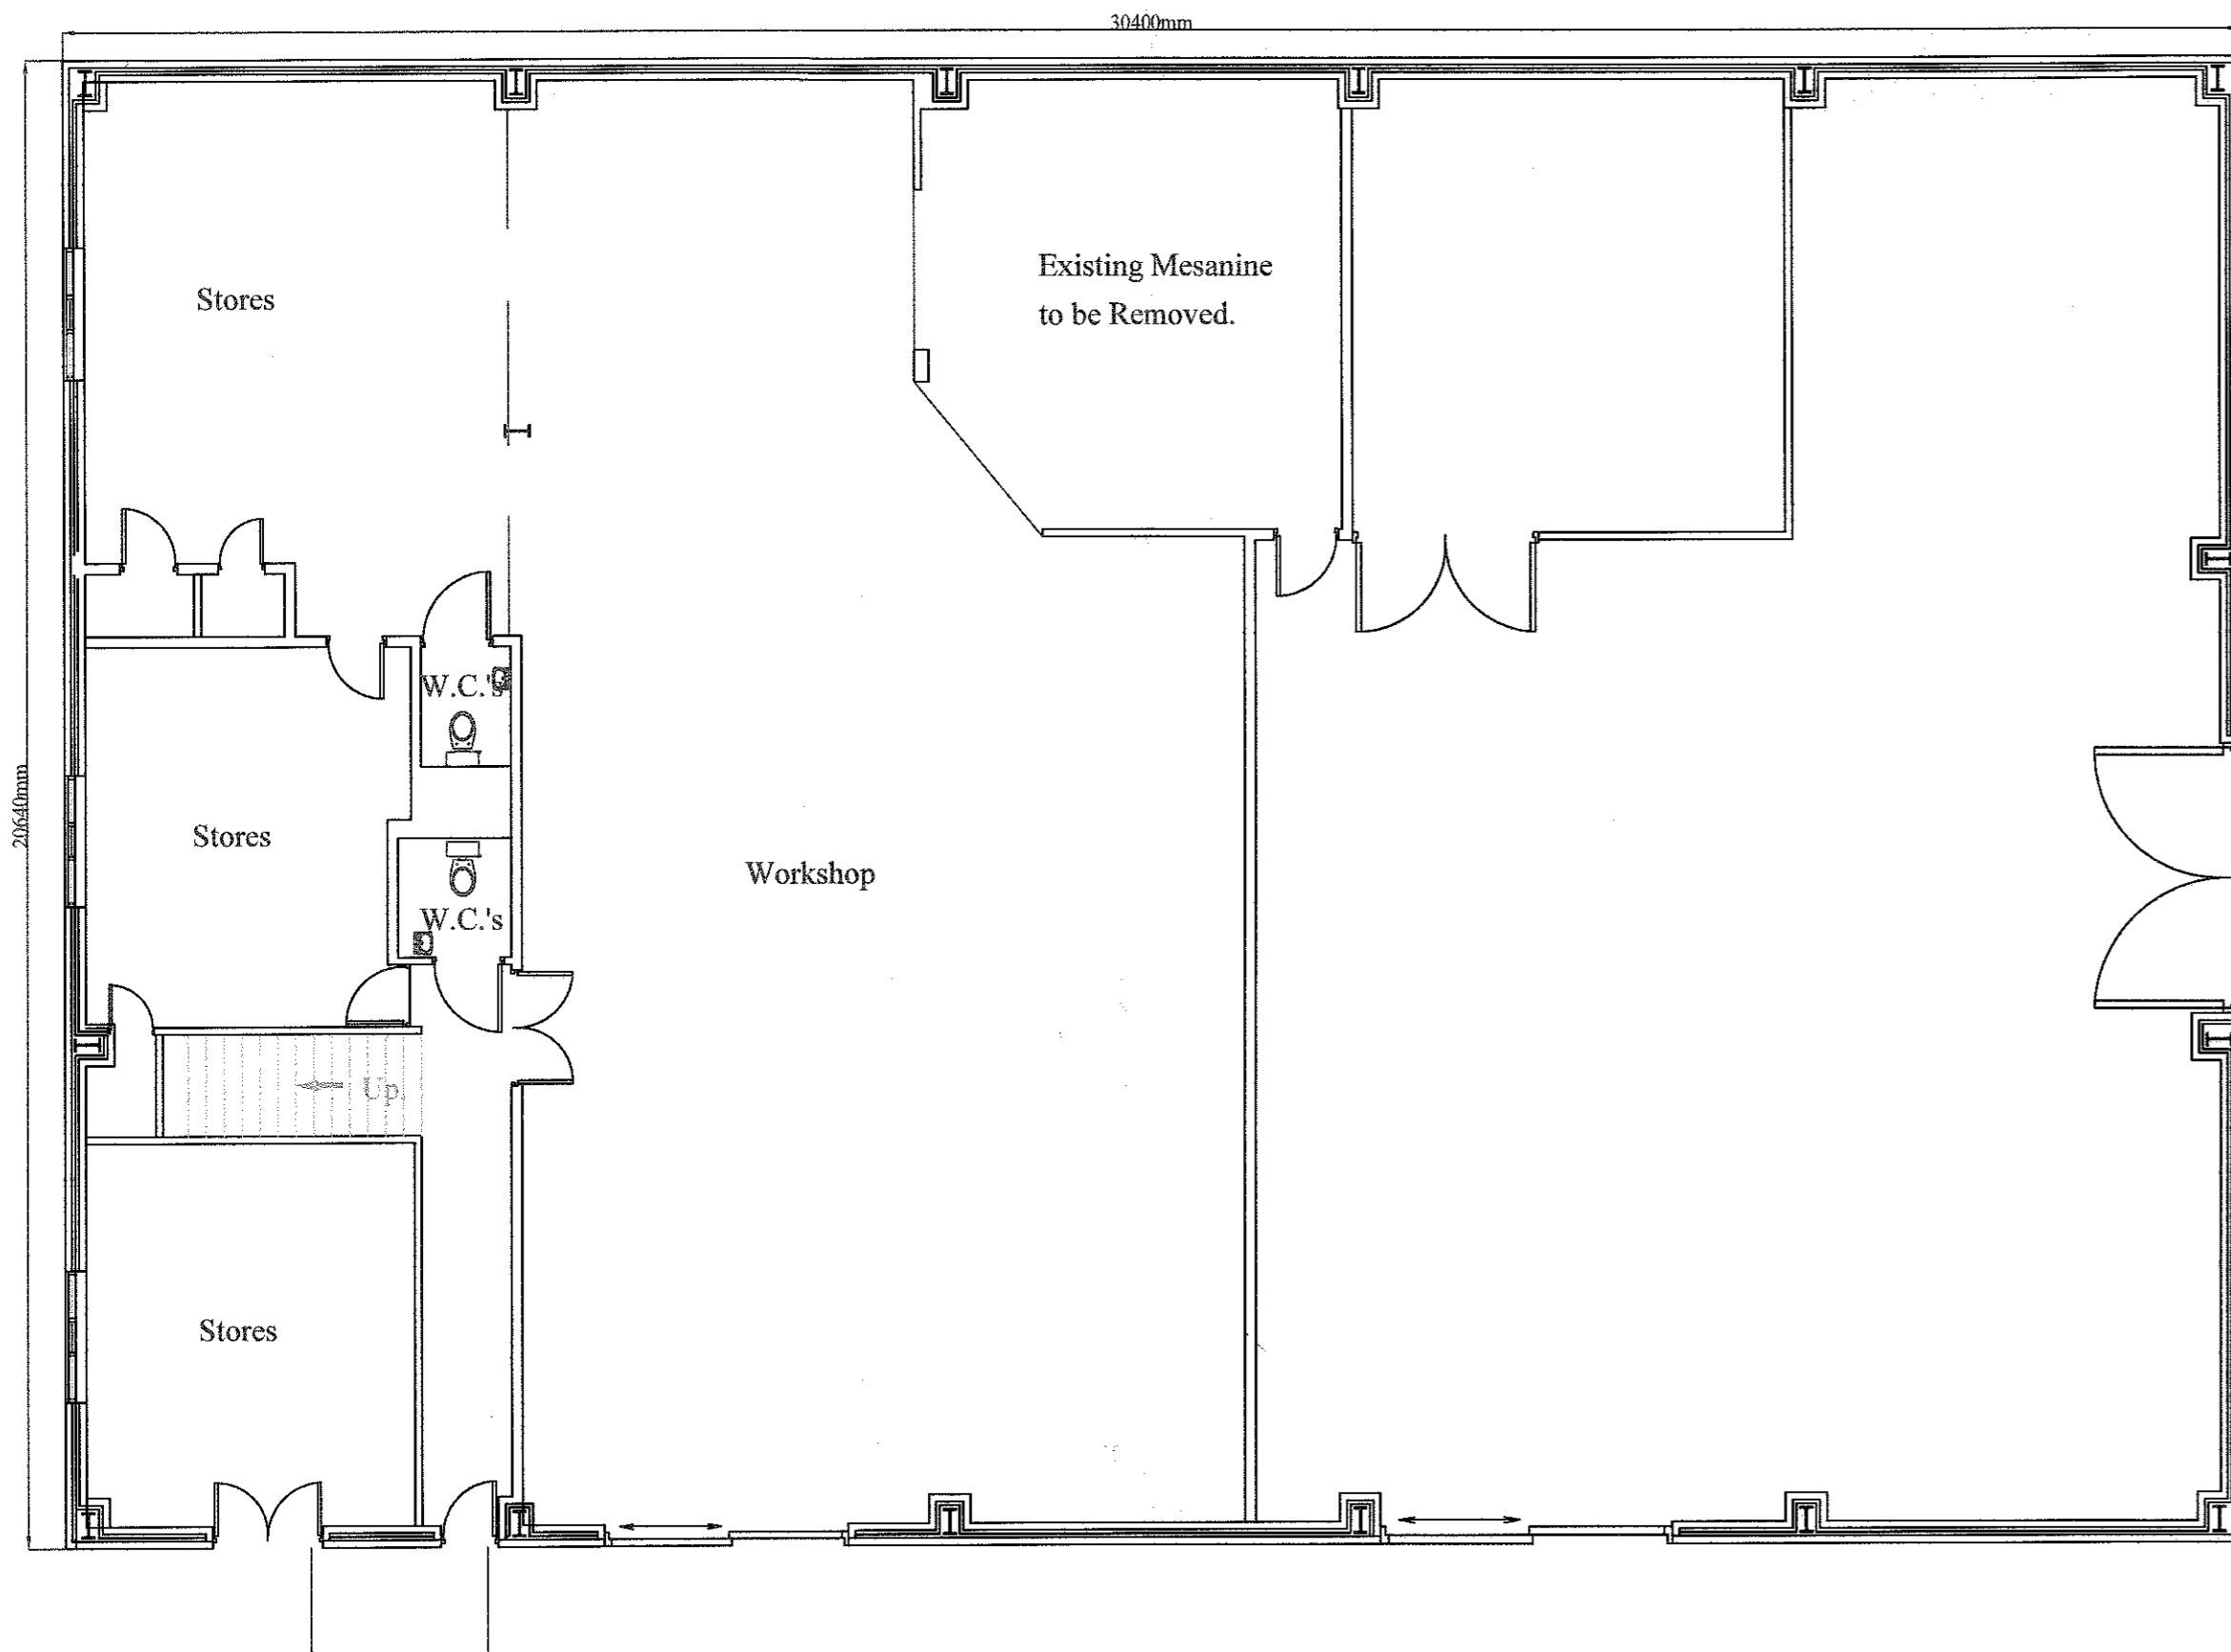

GROUND FLOOR PLAN

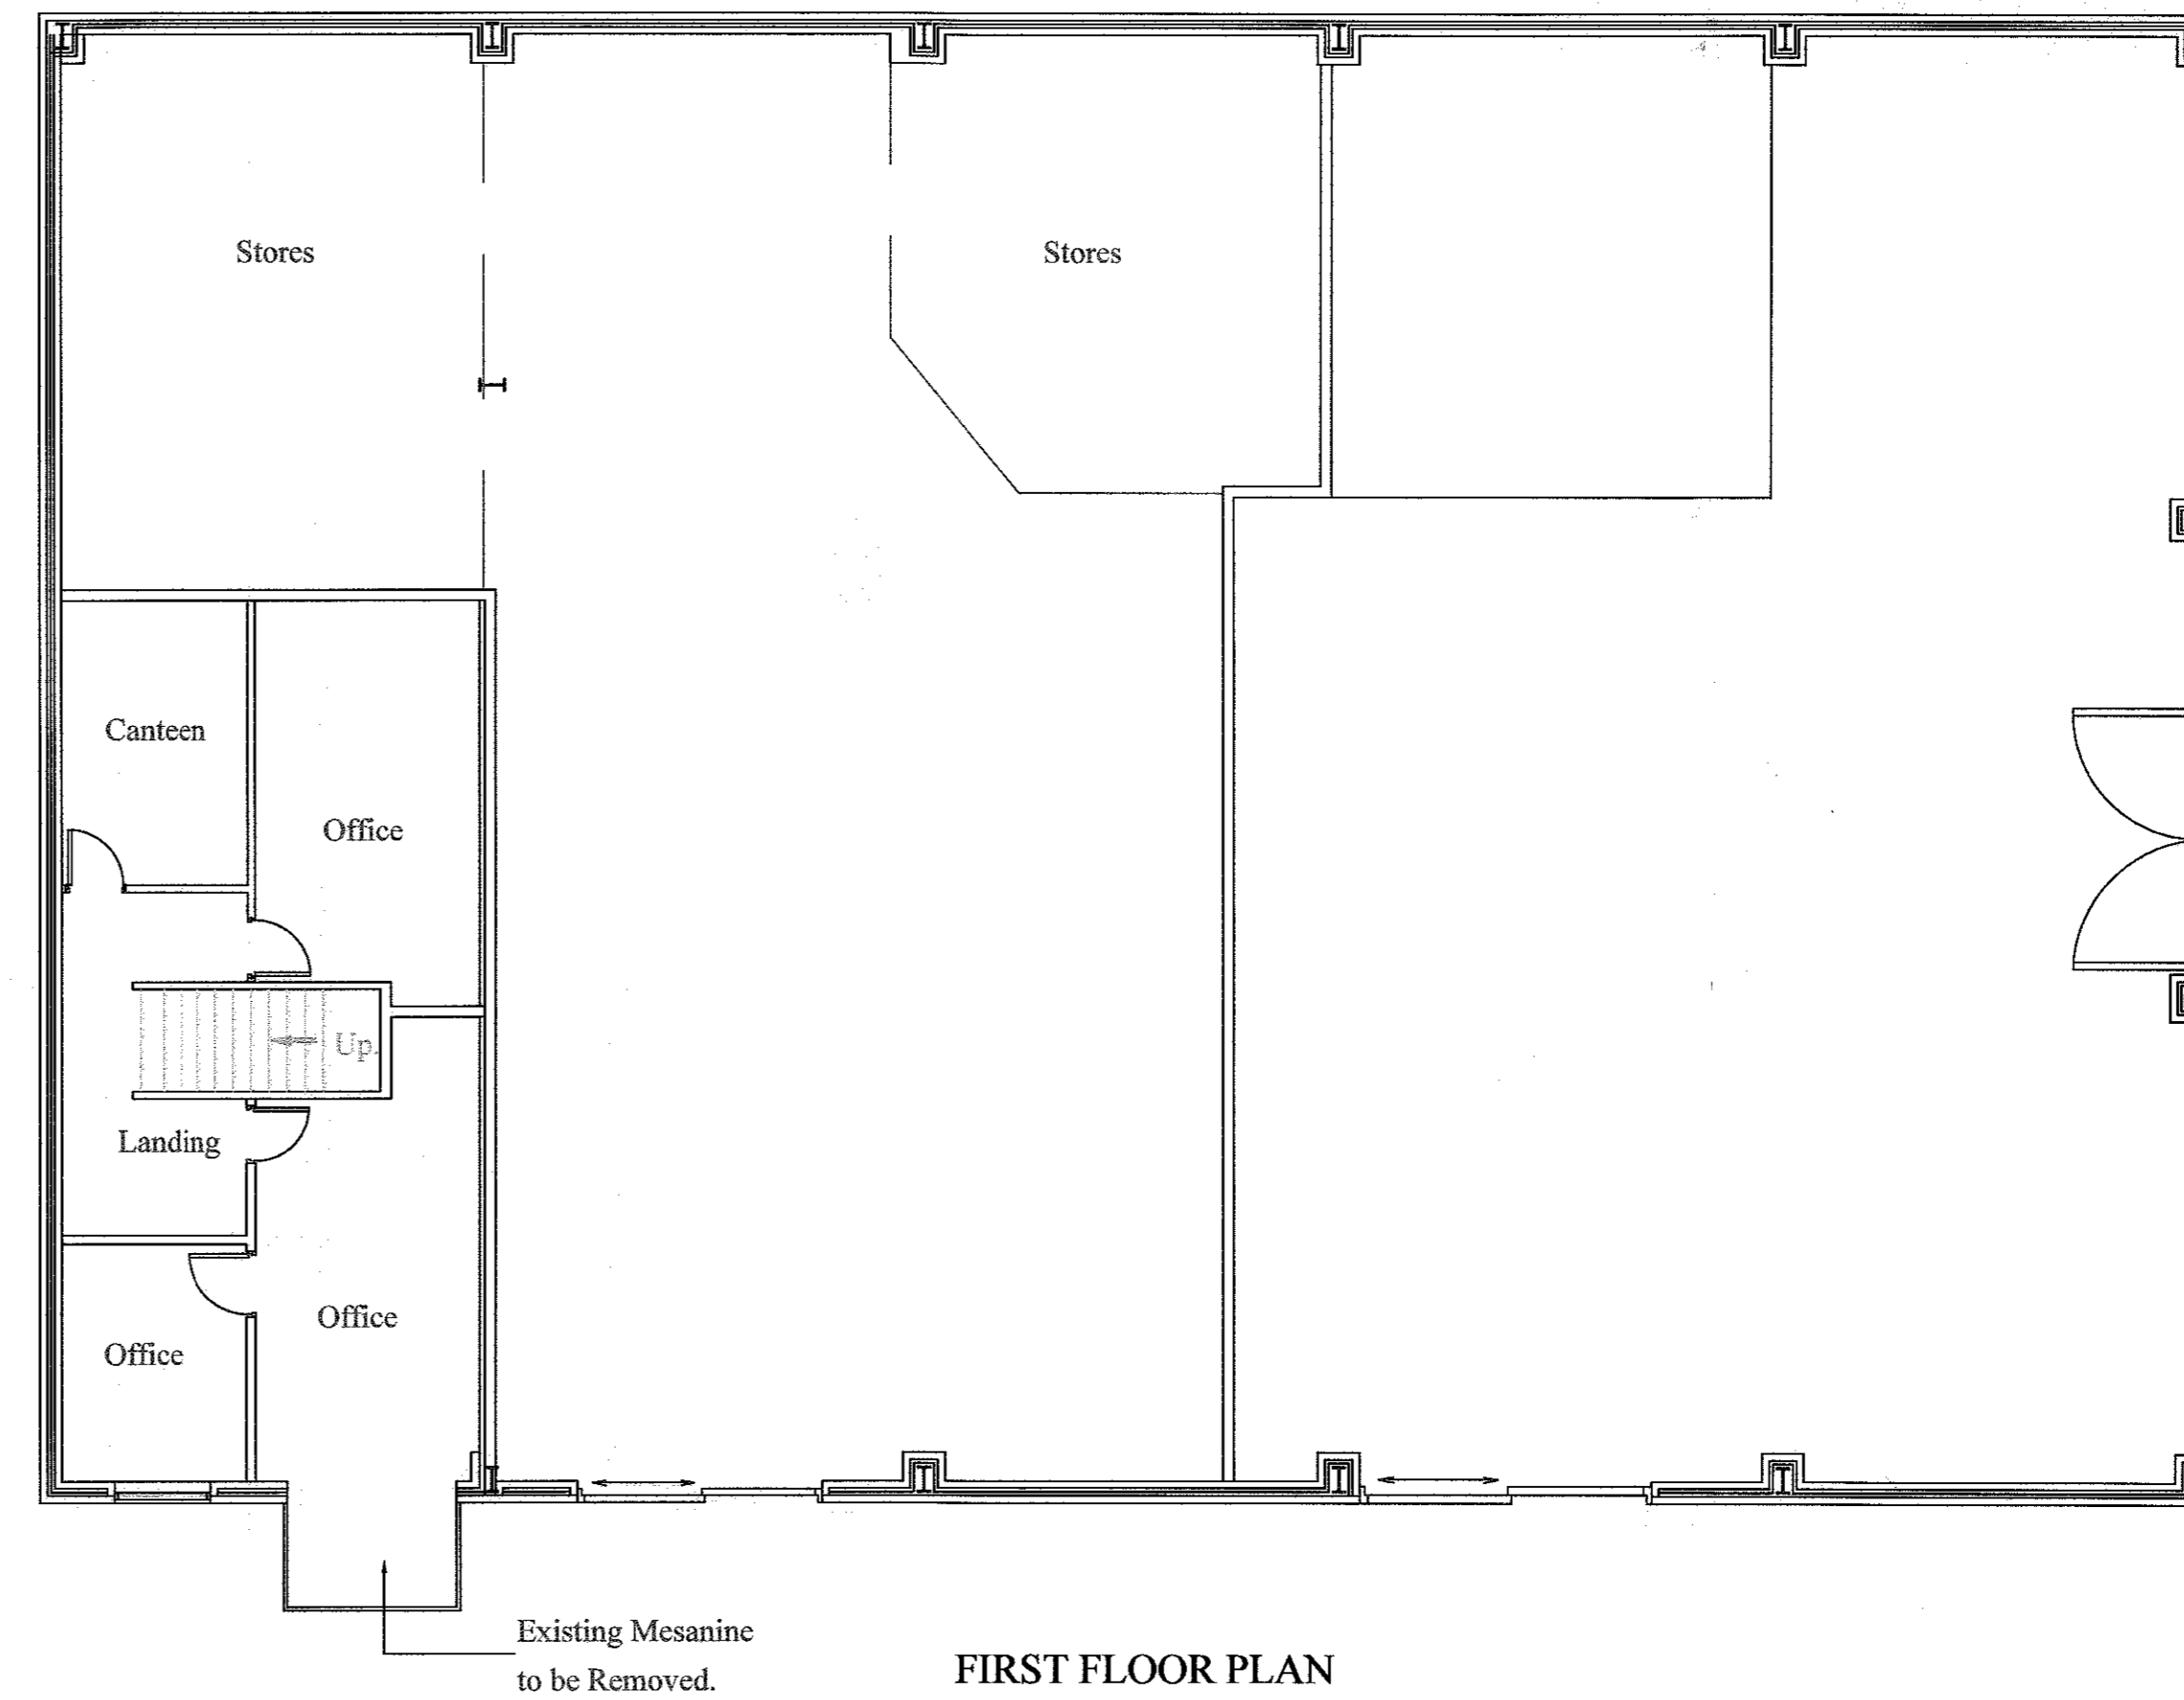

FIRST FLOOR PLAN

320140956P

J. HADFIELD. ENGINEERING, SURVEYING.			
Springs House, Chipping, Lancashire. PR3 2GQ. Tel 07740 929096. Fax 08708 362185			
Clients Details, BRETHERTON COACHES			
Project Details, EXISTING PLANS & ELEVATIONS			
Project Address, BUILDERS YARD ADJ TO FAIRCLOUGH HOUSE LOUD BRIDGE, CHIPPING			
Project Number, 334/101	Date, SEPT/14	Scale, 1:100	By, JH
<small>DO NOT SCALE THIS DRAWING. CHECK ALL DIMENSIONS ON SITE</small>			
<small>THIS DRAWING IS PROVIDED BY AGREEMENT TO YOU AND IS VALID ONLY FOR THE PROJECT AND SITE SPECIFICALLY IDENTIFIED HEREIN. IT IS NOT TO BE REPRODUCED OR USED FOR ANY OTHER PROJECT WITHOUT THE WRITTEN PERMISSION OF J. HADFIELD ENGINEERING SURVEYING.</small>			