




FRONT ELEVATIONS (South-East)

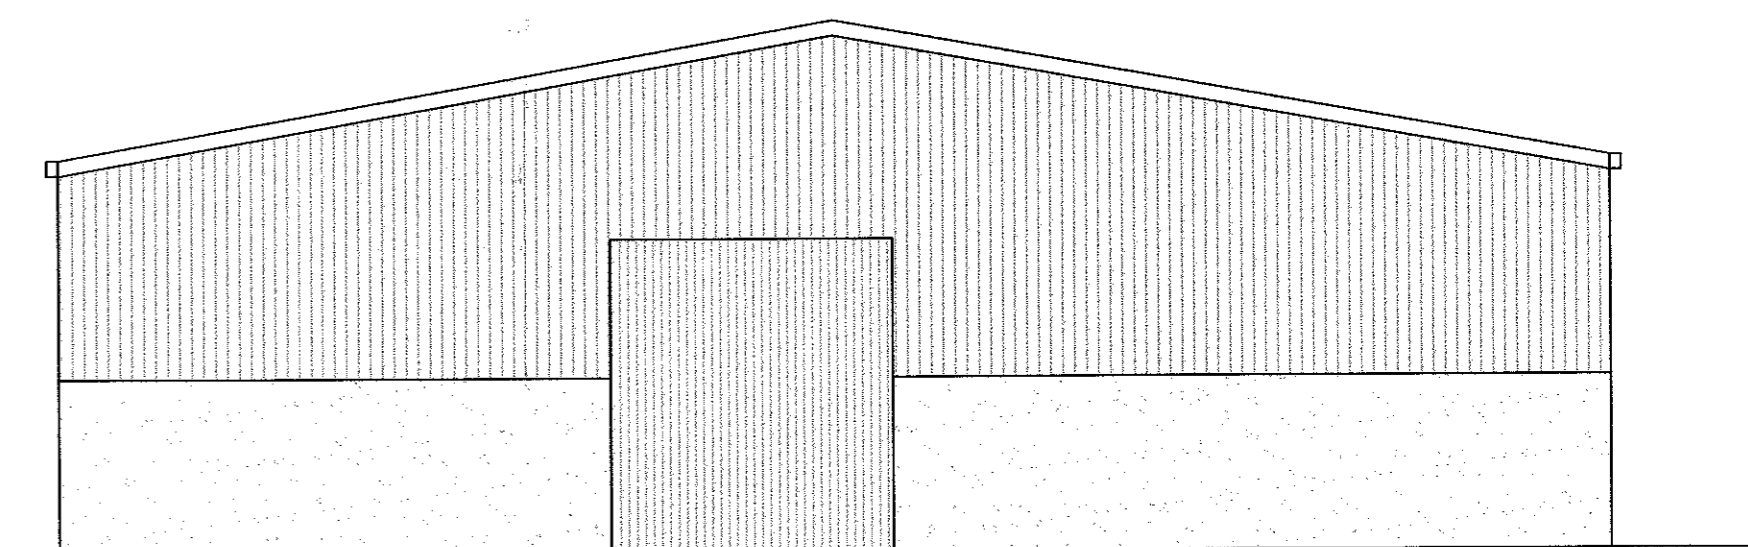


SIDE ELEVATIONS (North-East)

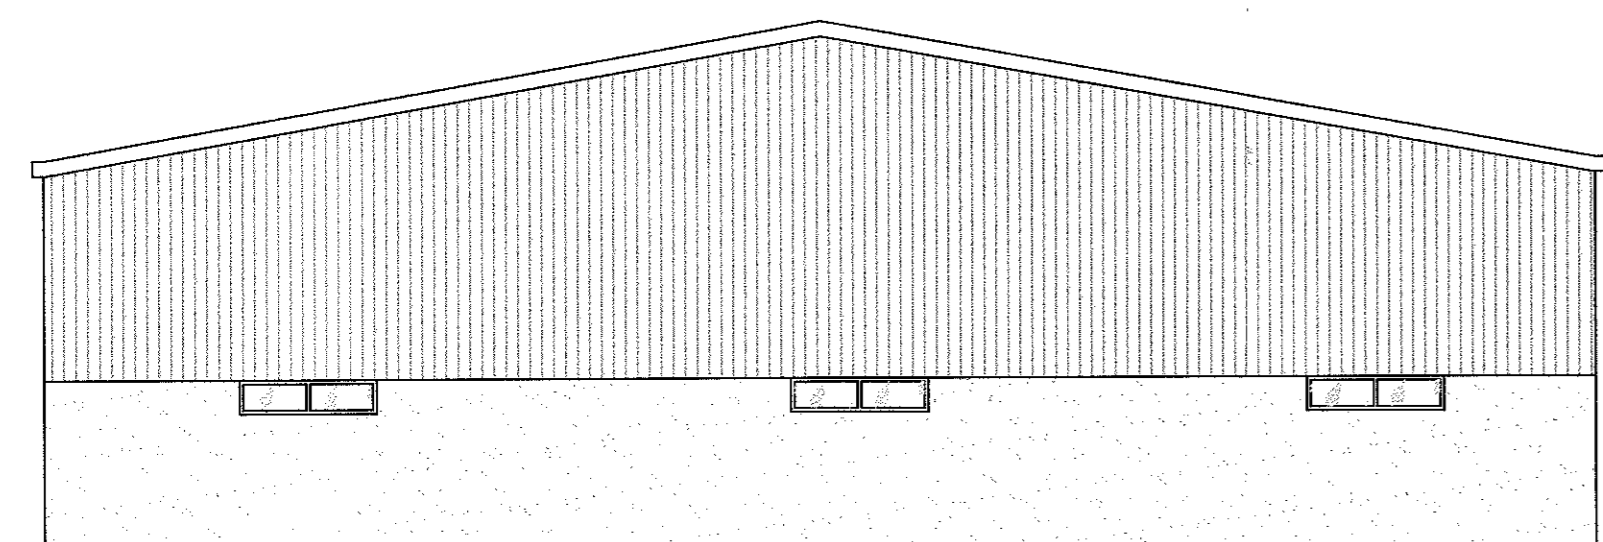


SIDE ELEVATIONS (South-West)

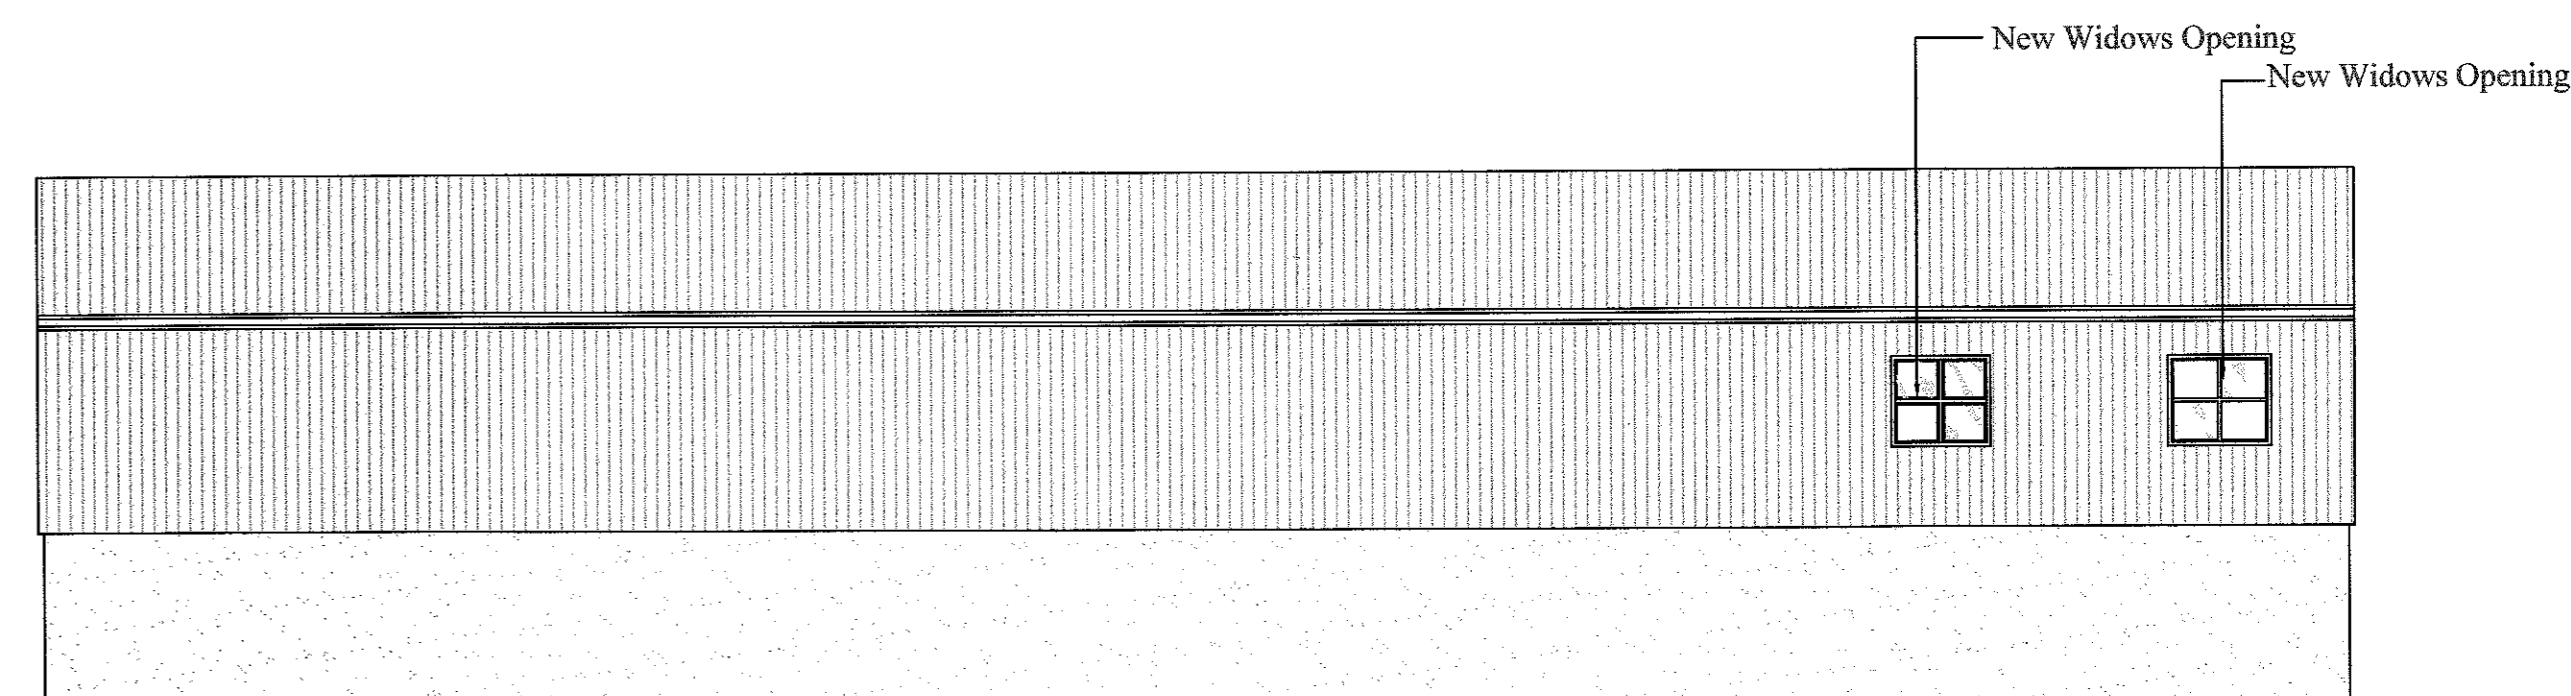

REAR ELEVATIONS (North-West)

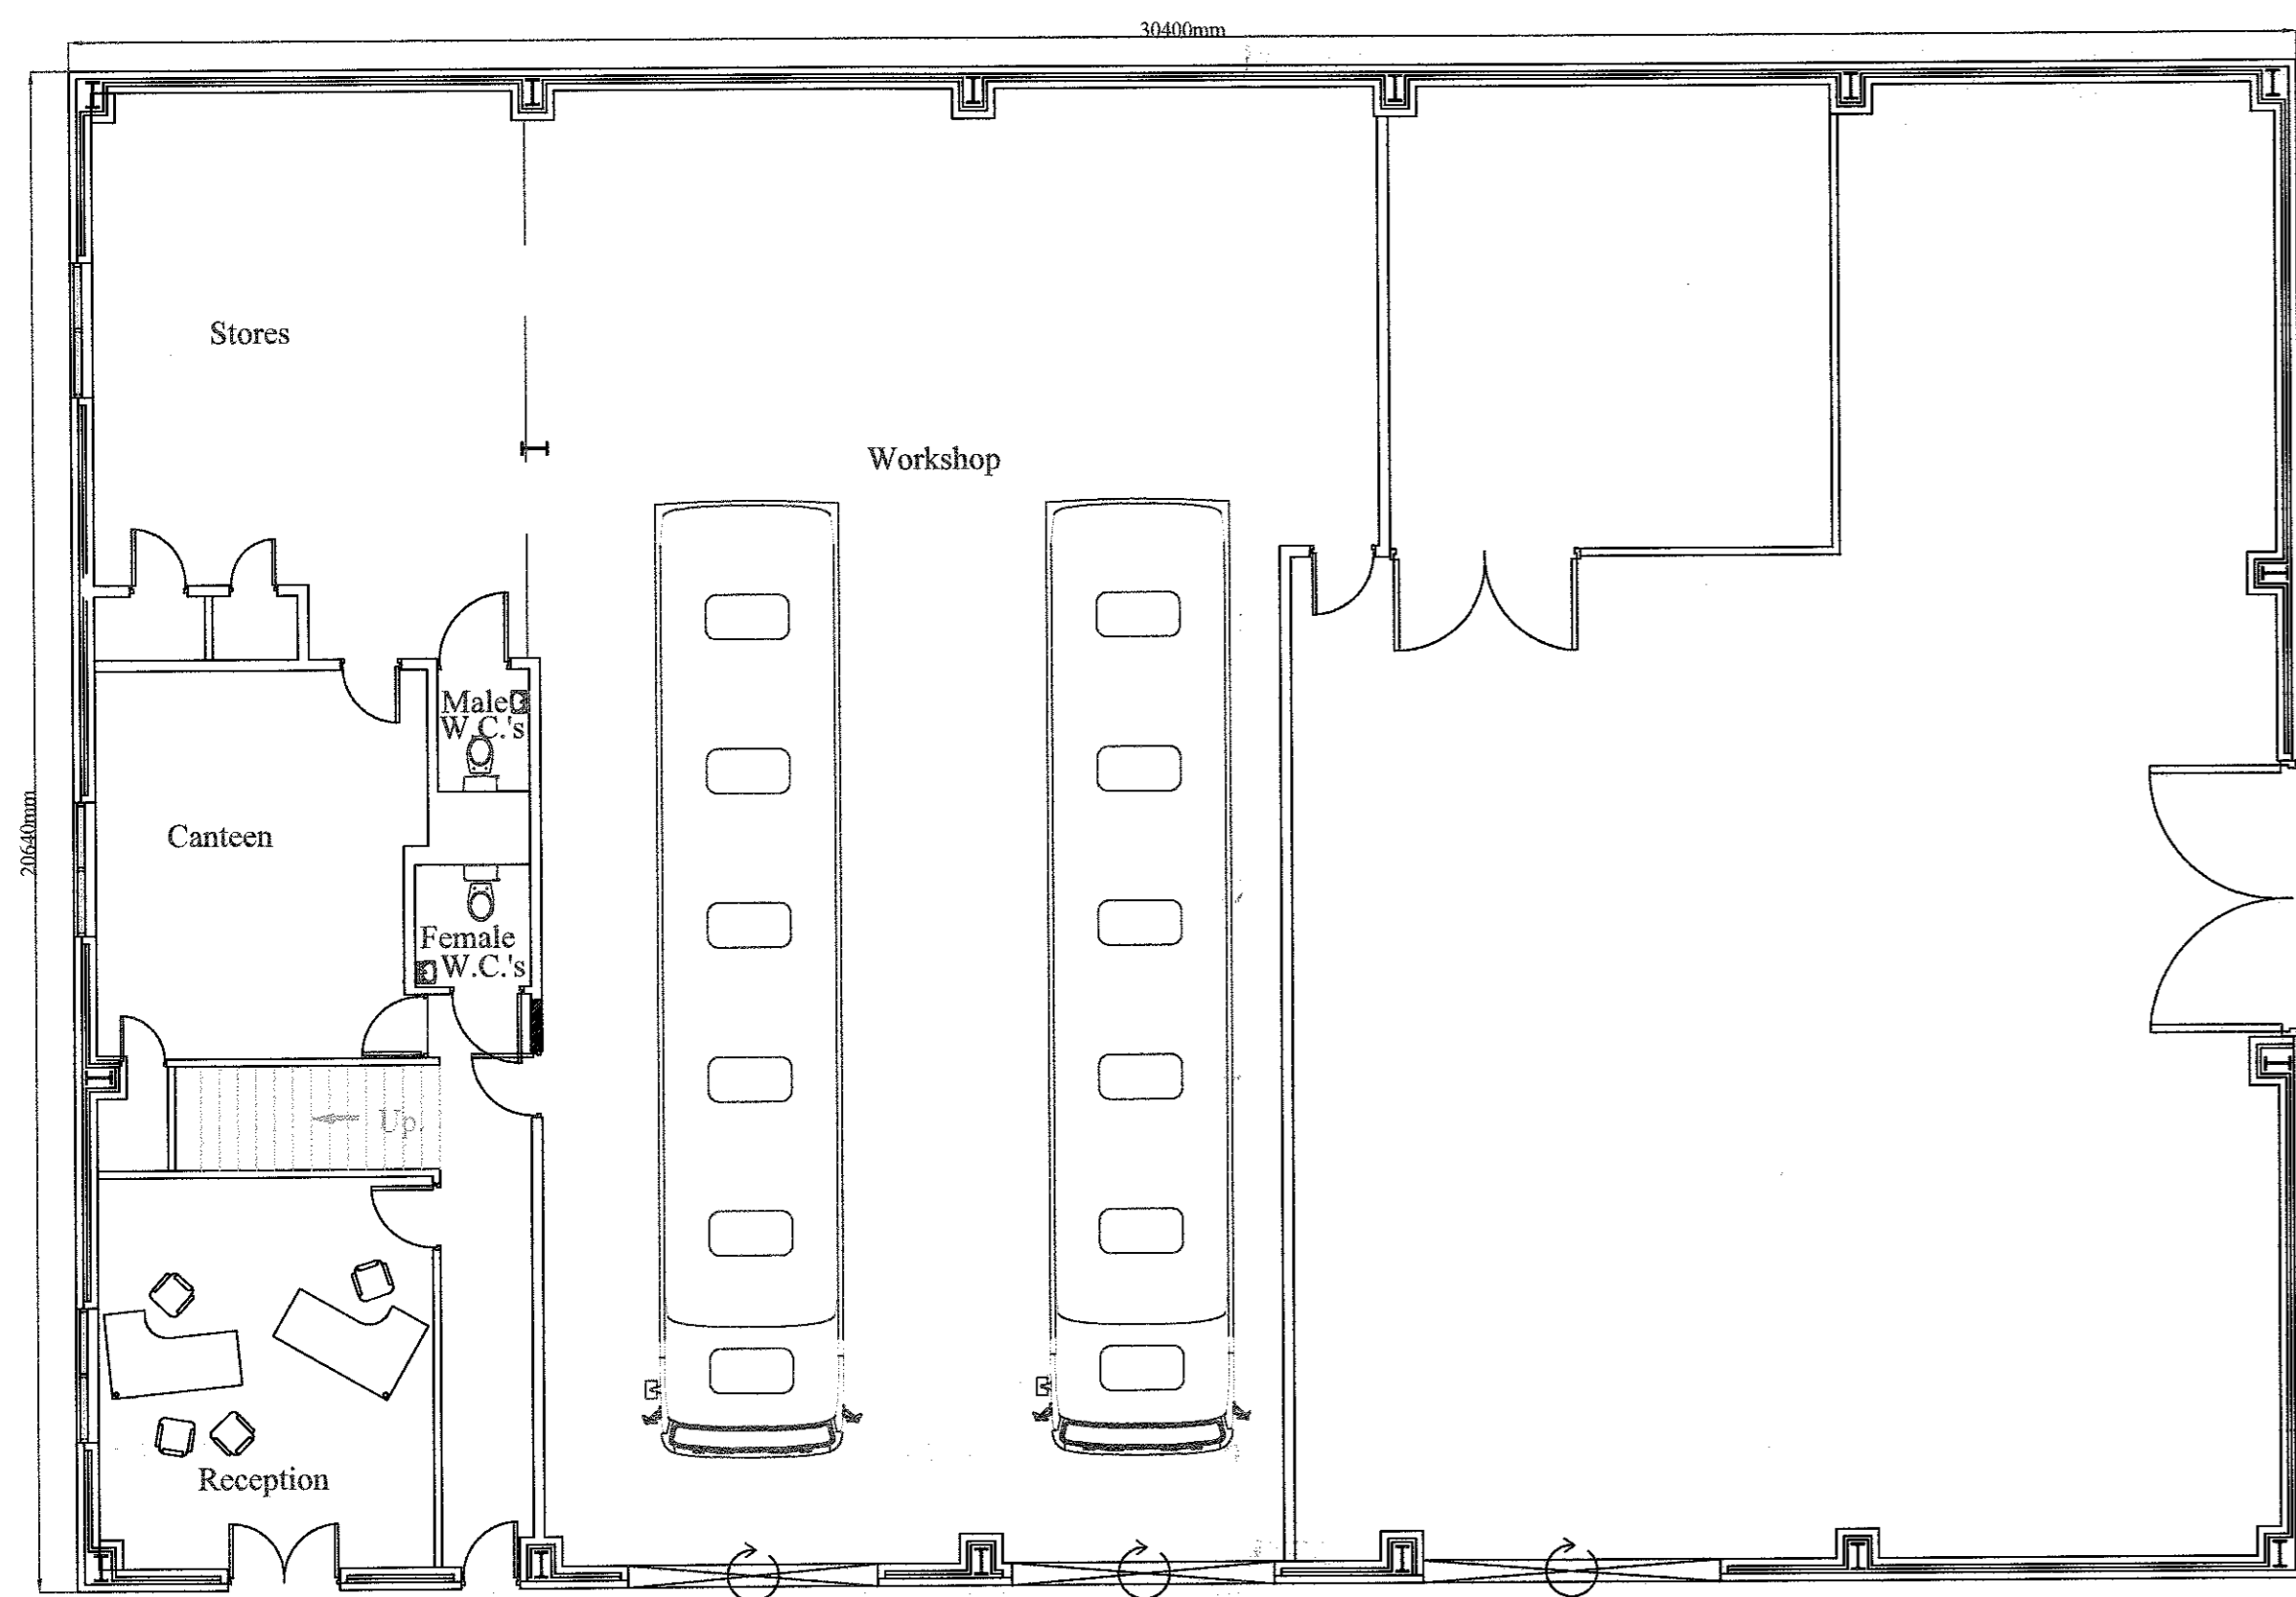

GROUND FLOOR PLAN

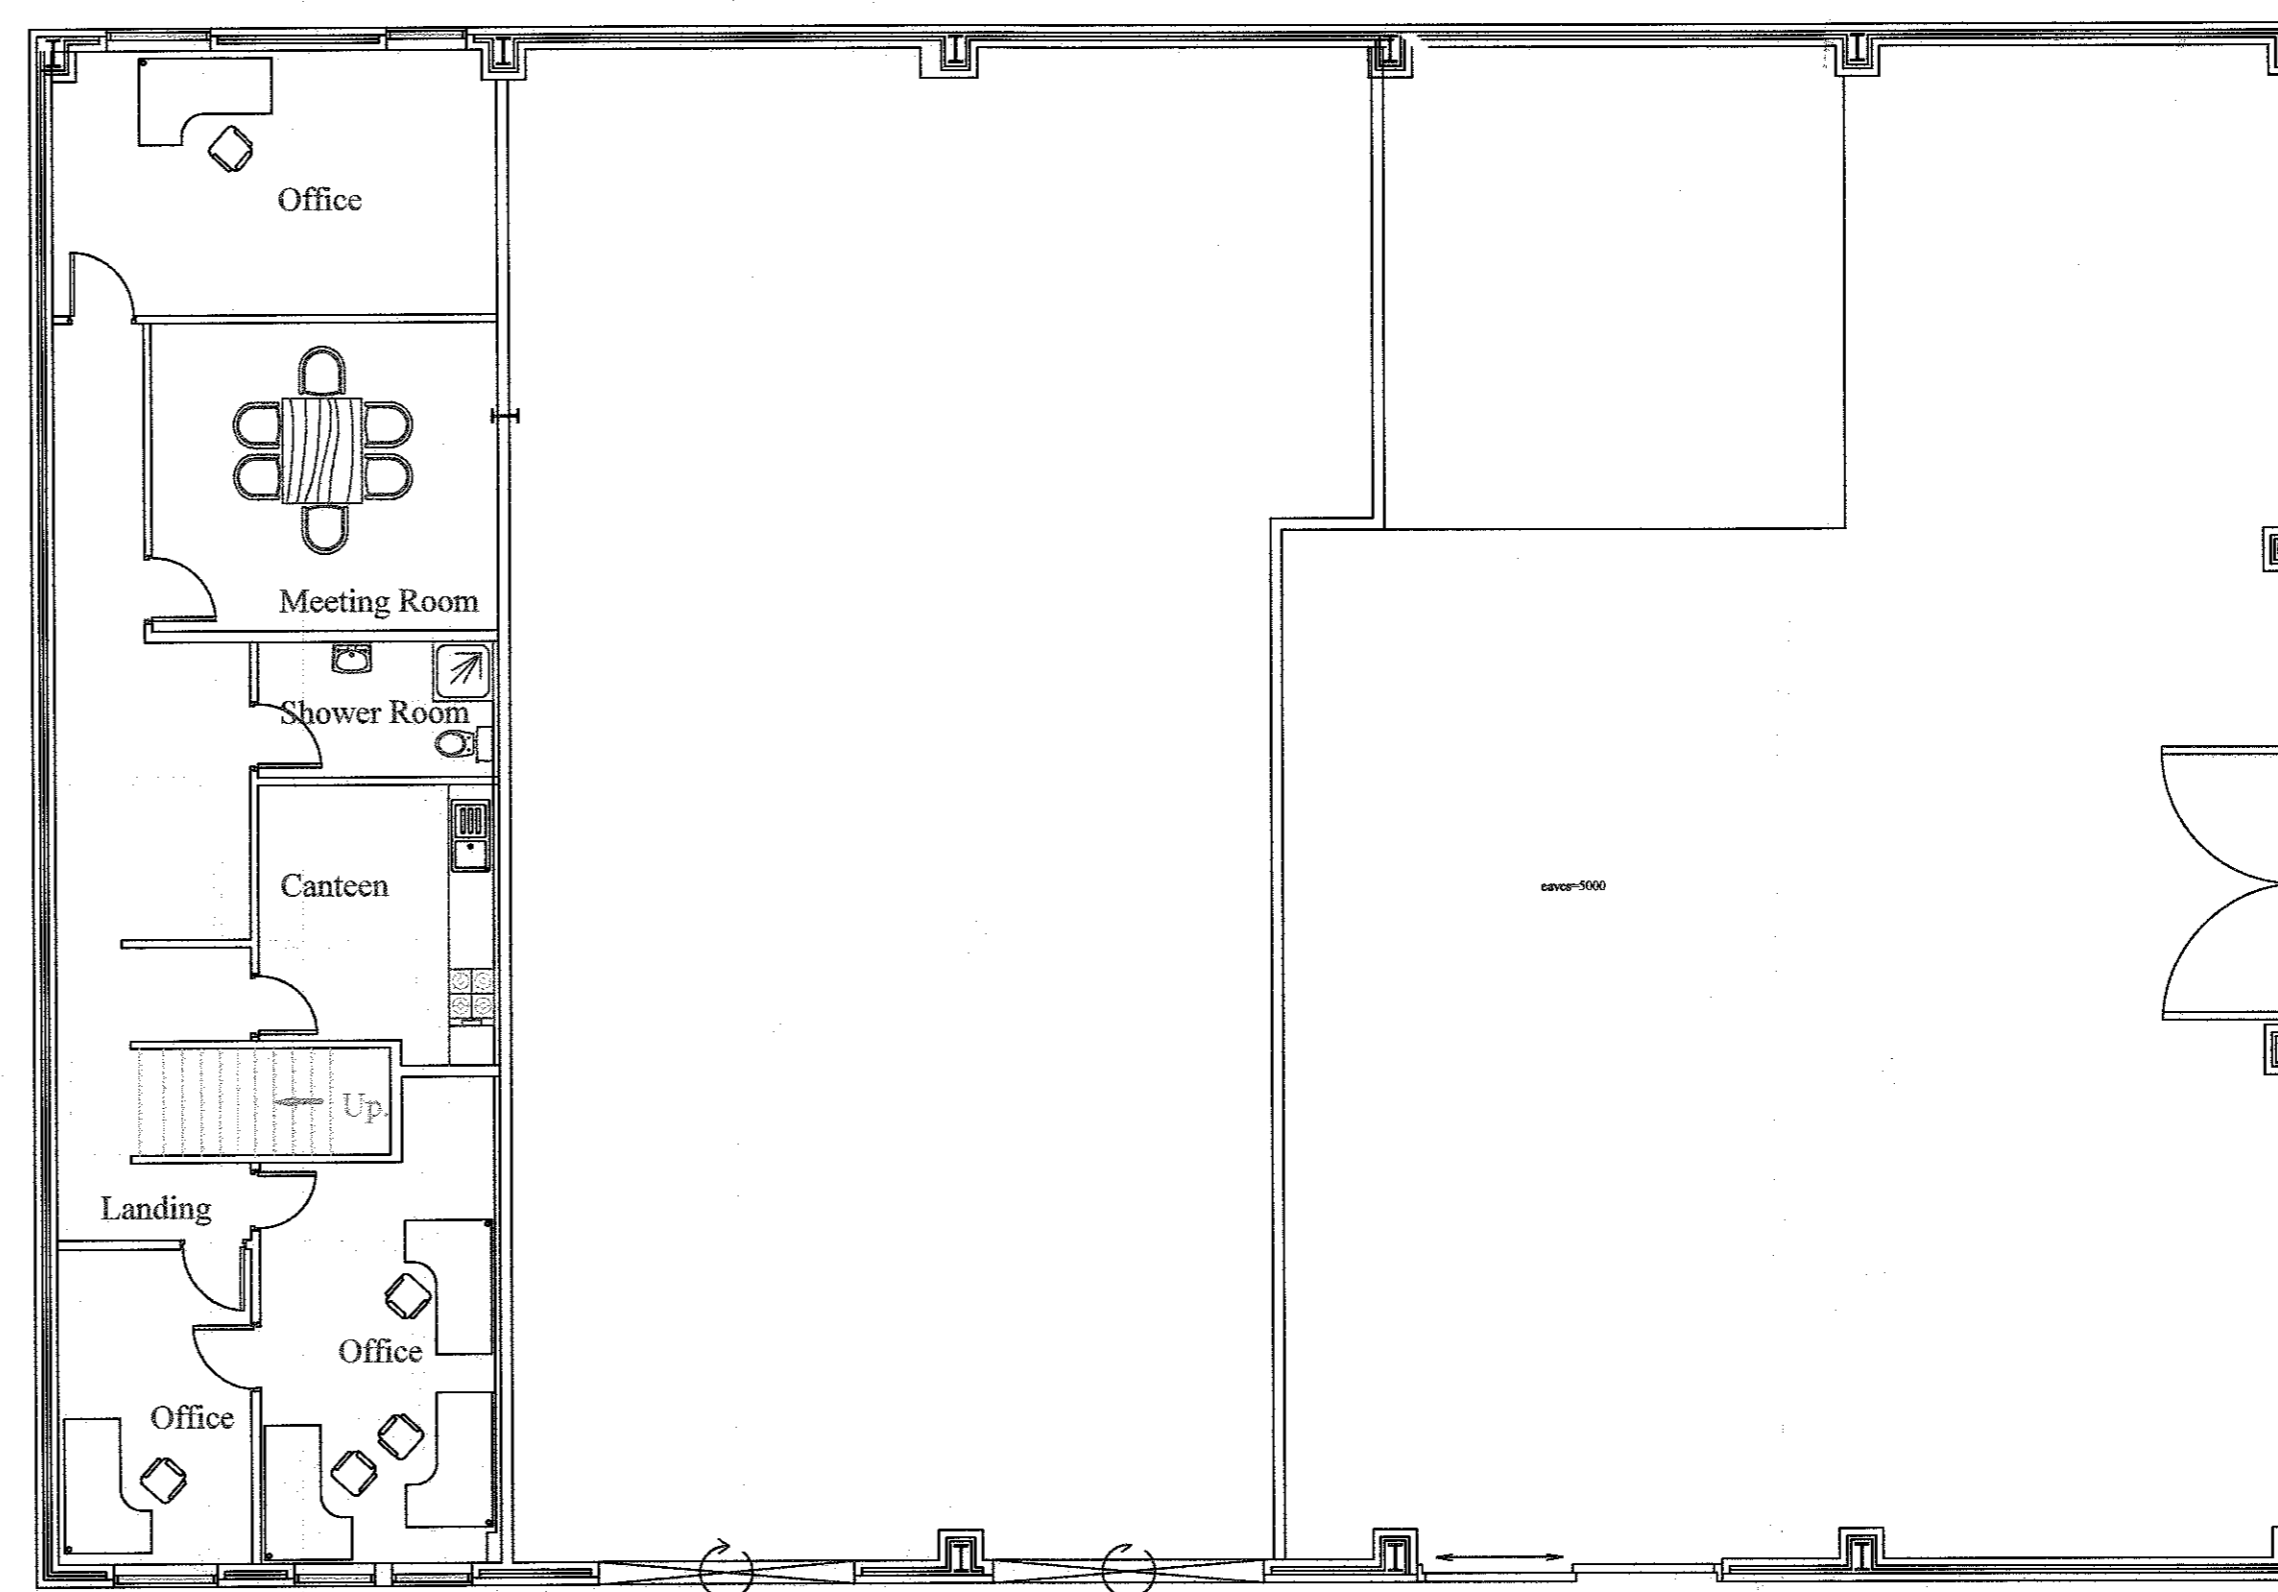

FIRST FLOOR PLAN

320140956 P

J.HADFIELD. ENGINEERING,SURVEYING.			
Springs House, Chipping, Lancashire. PR3 2GQ. Tel 07740 920996. Fax 08708 362185			
Clients Details, BRETHERTON COACHES			
Project Details, PROPOSED PLANS & ELEVATIONS			
Project Address, BUILDERS YARD, ADJACENT TO FAICLOUGH HOUSE LOUD BRIDGE CHIPPING			
Project Number, 334/201	Date, XXXXXXXXXX	Scale, 1:100	By, JH
DO NOT SCALE THIS DRAWING. CHECK ALL DIMENSIONS ON SITE			
<small>THIS DRAWING IS PROTECTED BY COPYRIGHT. IT MAY NOT BE REPRODUCED IN ANY FORM OR BY ANY MEANS FOR ANY PURPOSE, WITHOUT OBTAINING PRIOR WRITTEN PERMISSION FROM J.HADFIELD, ENGINEERING,SURVEYING.</small>			