




south west

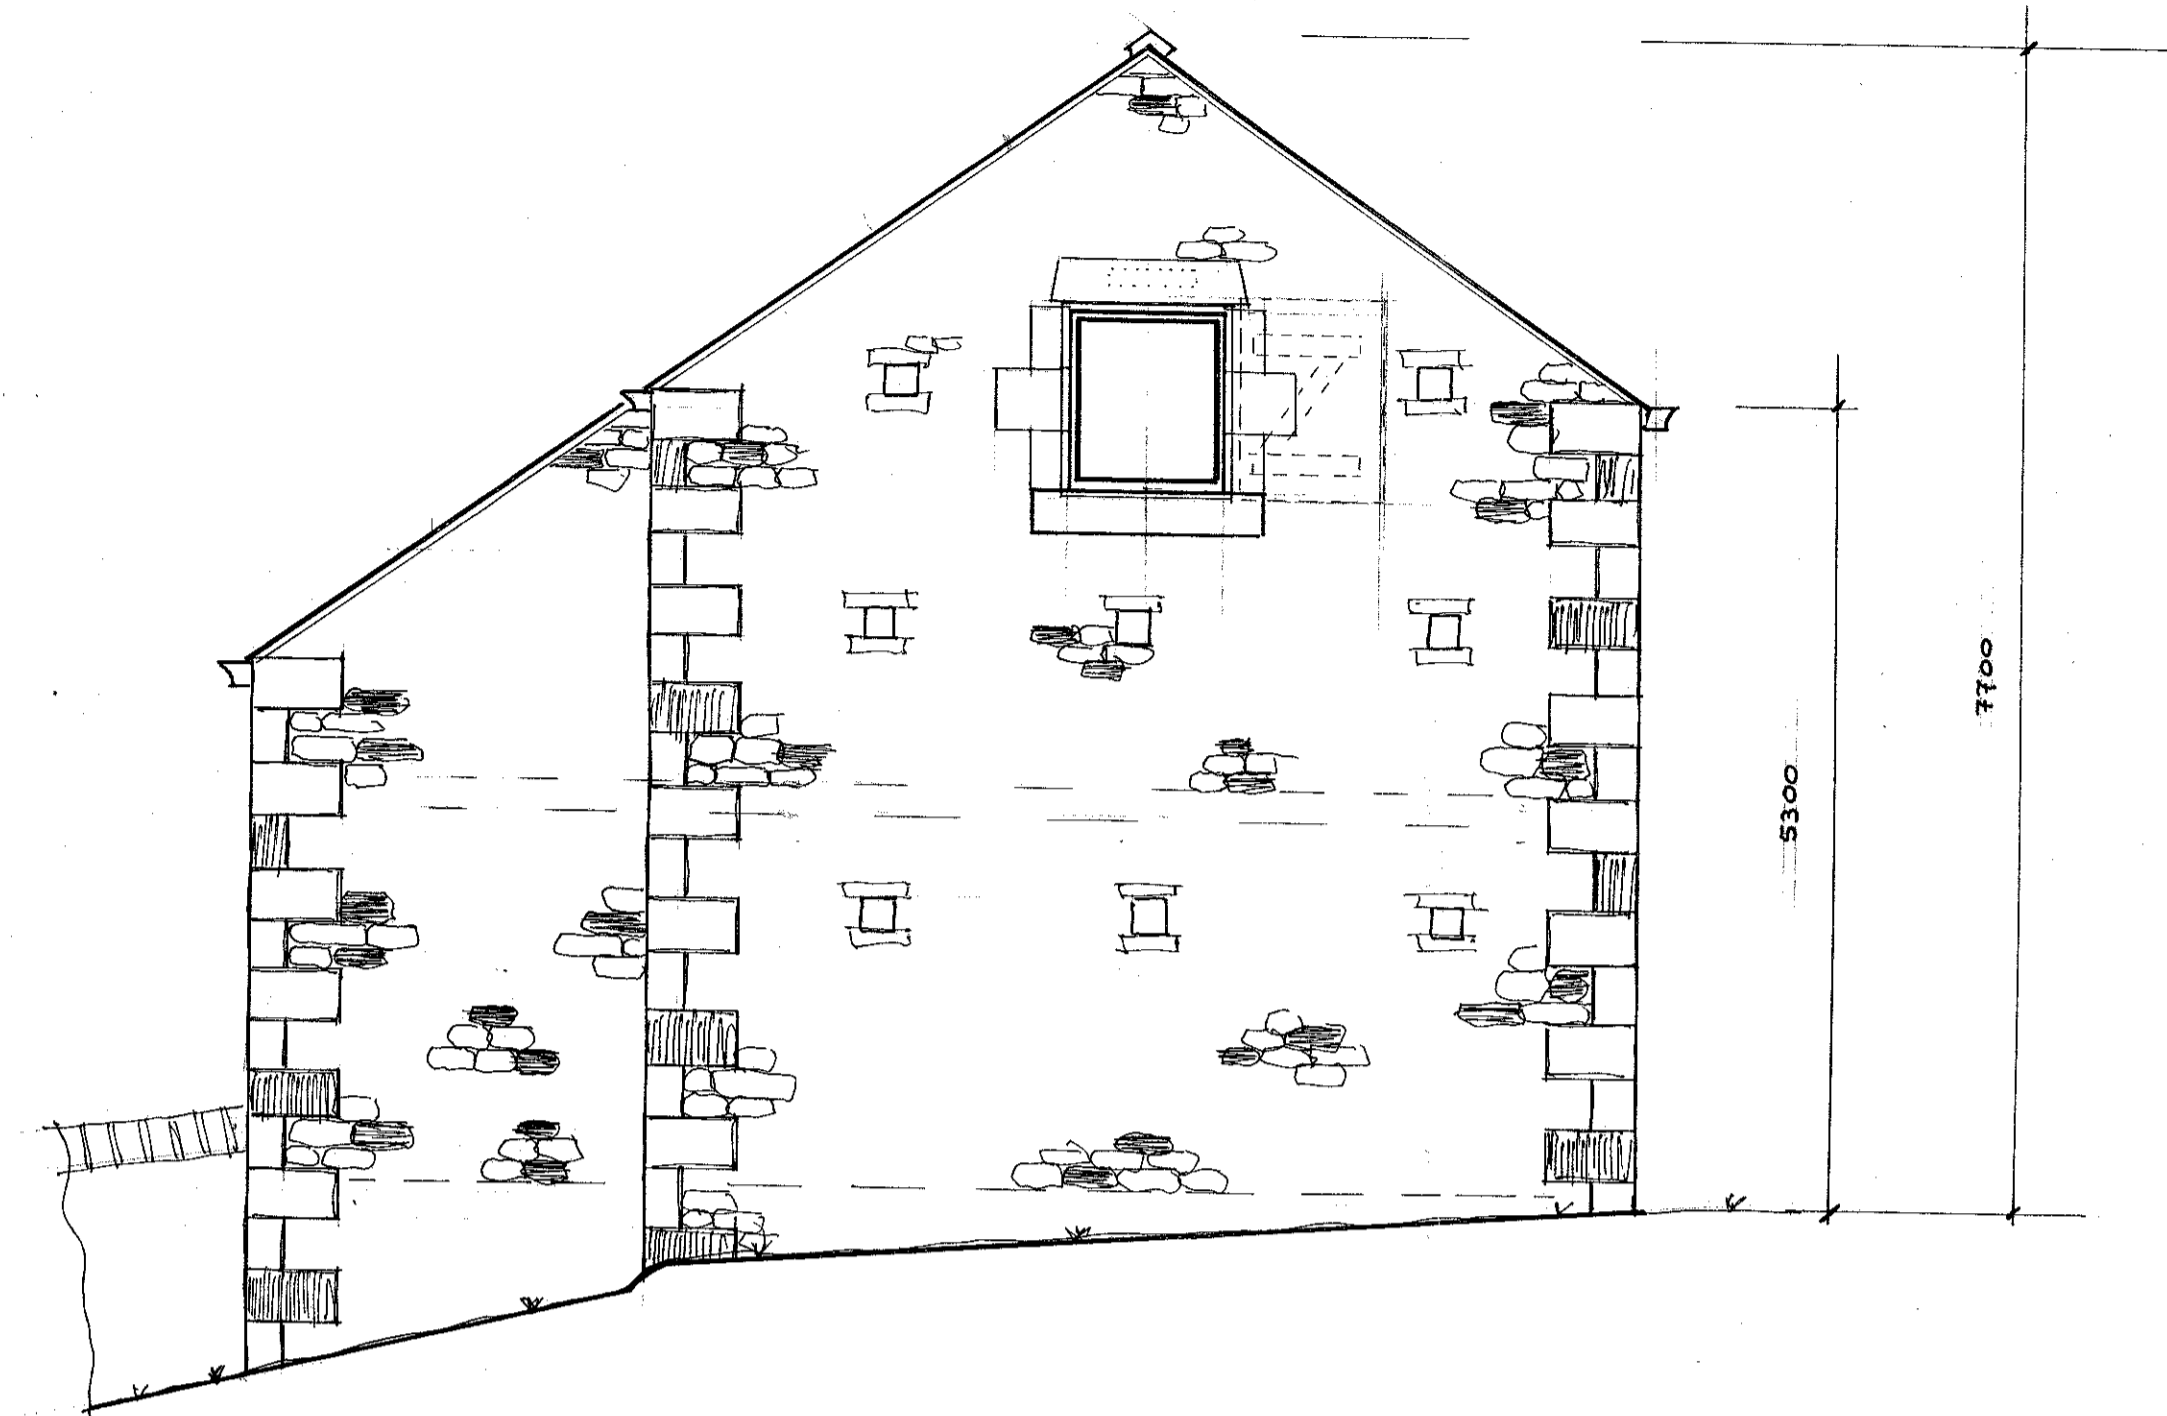

north west

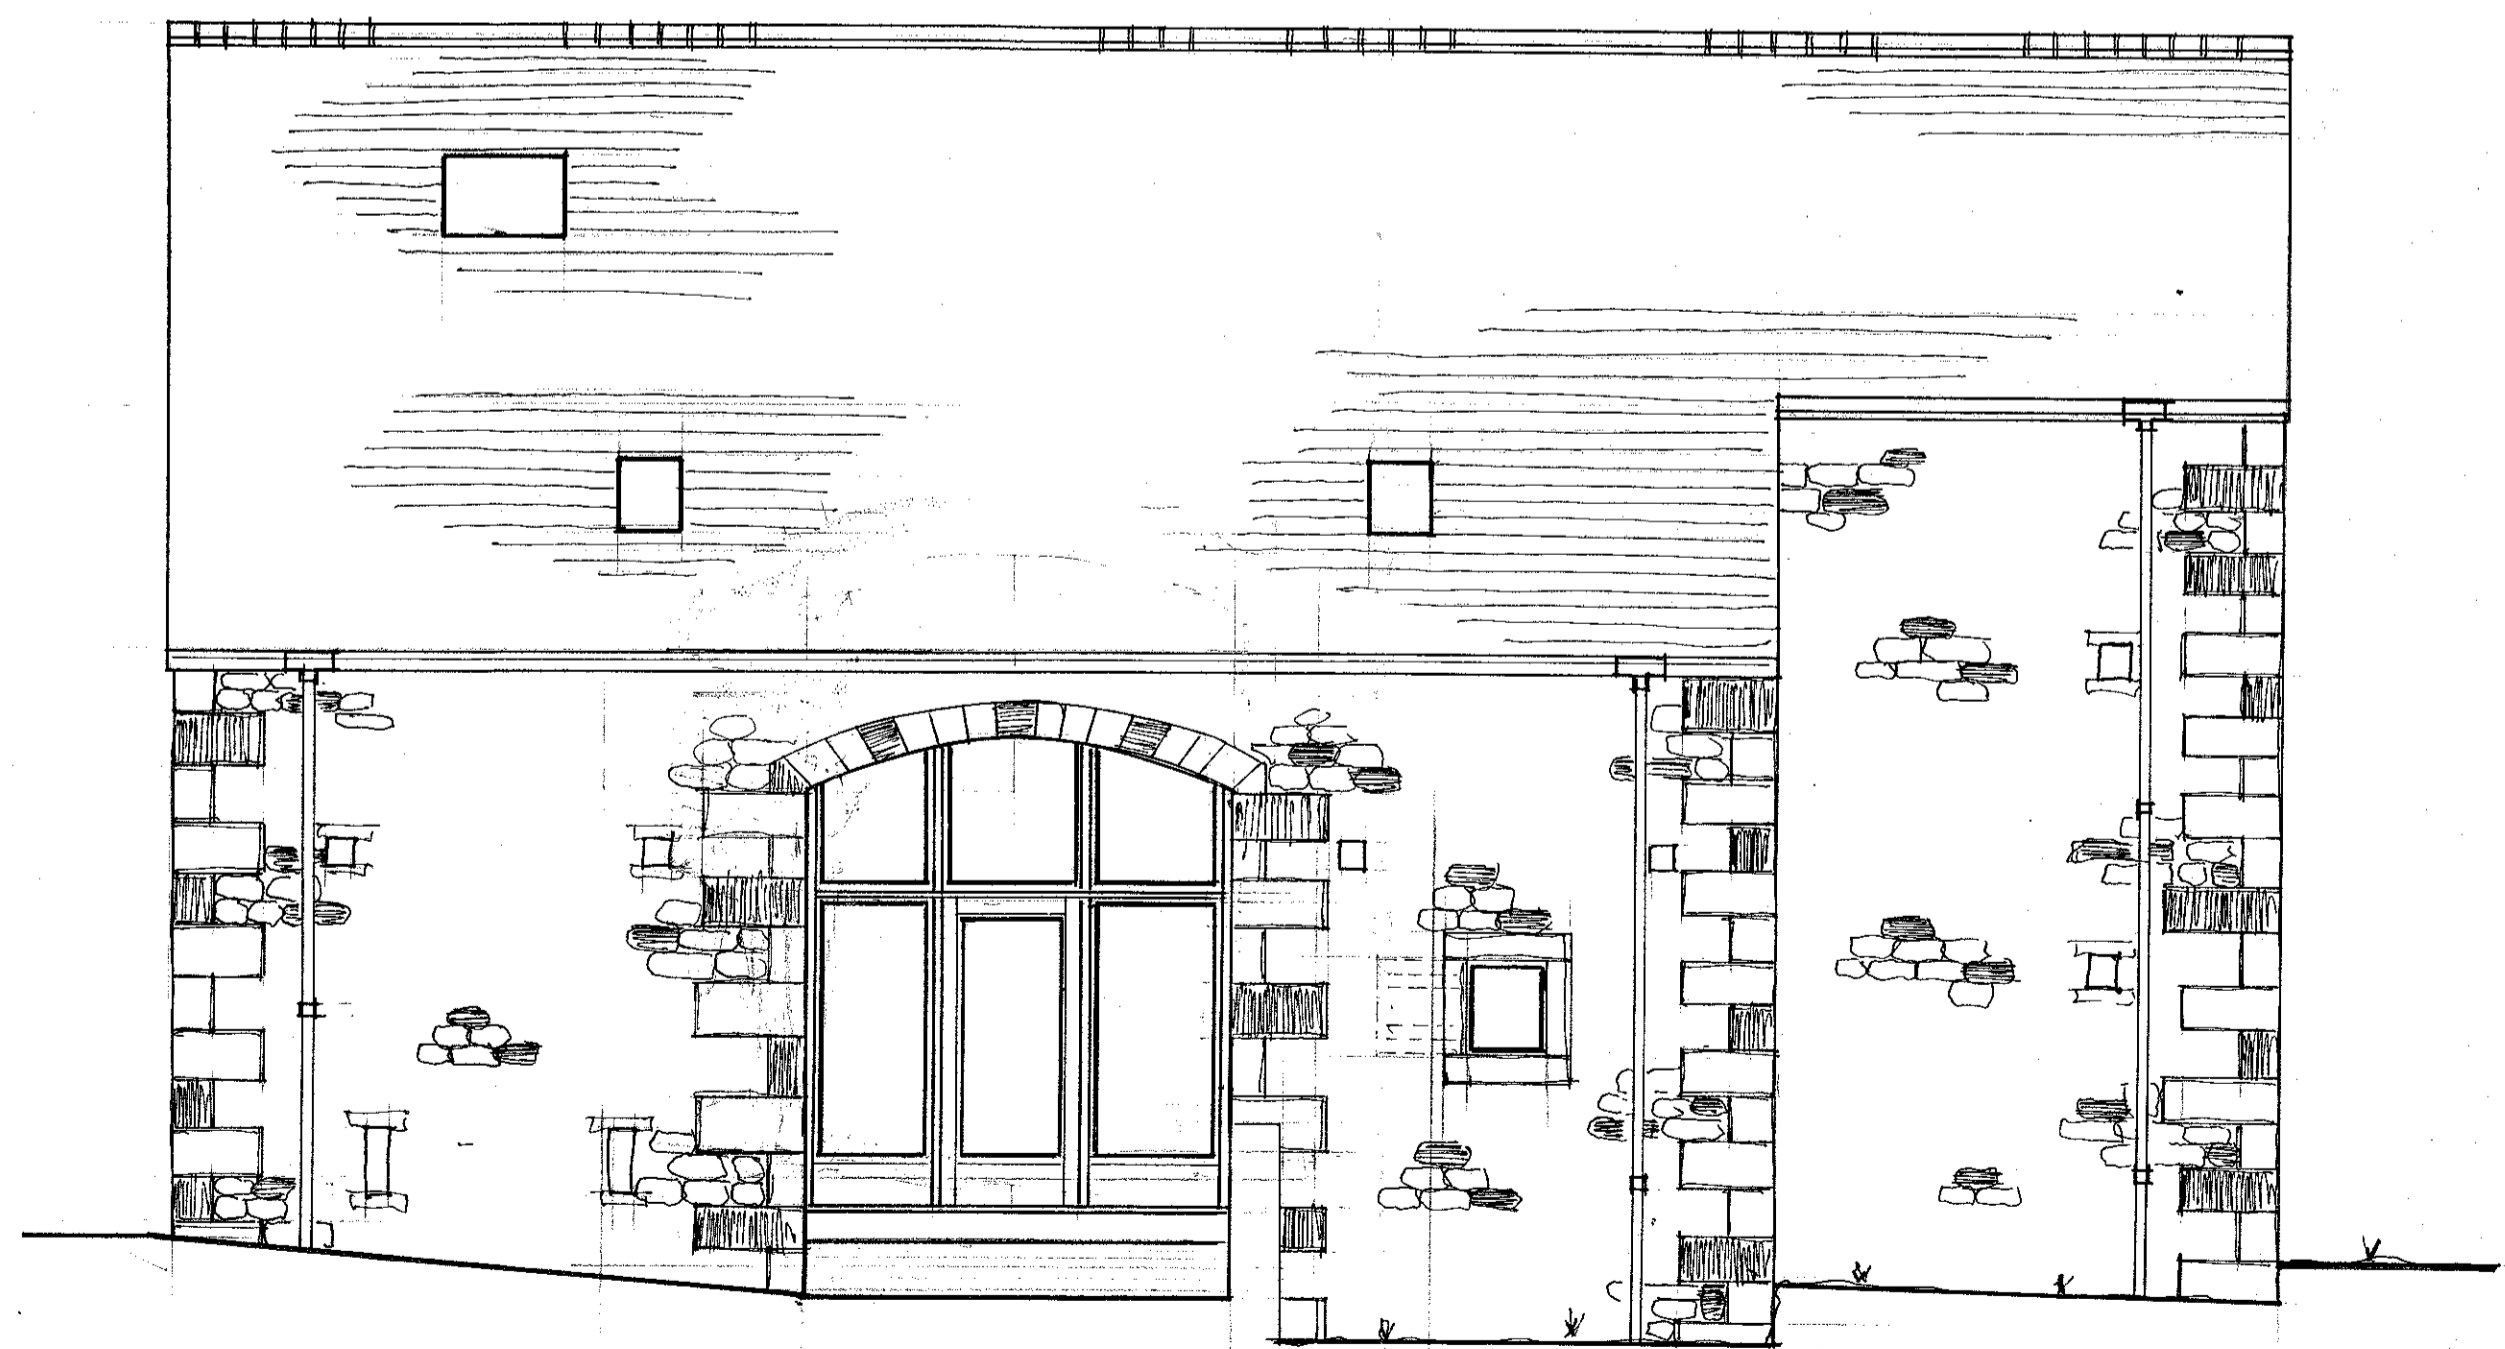

north east

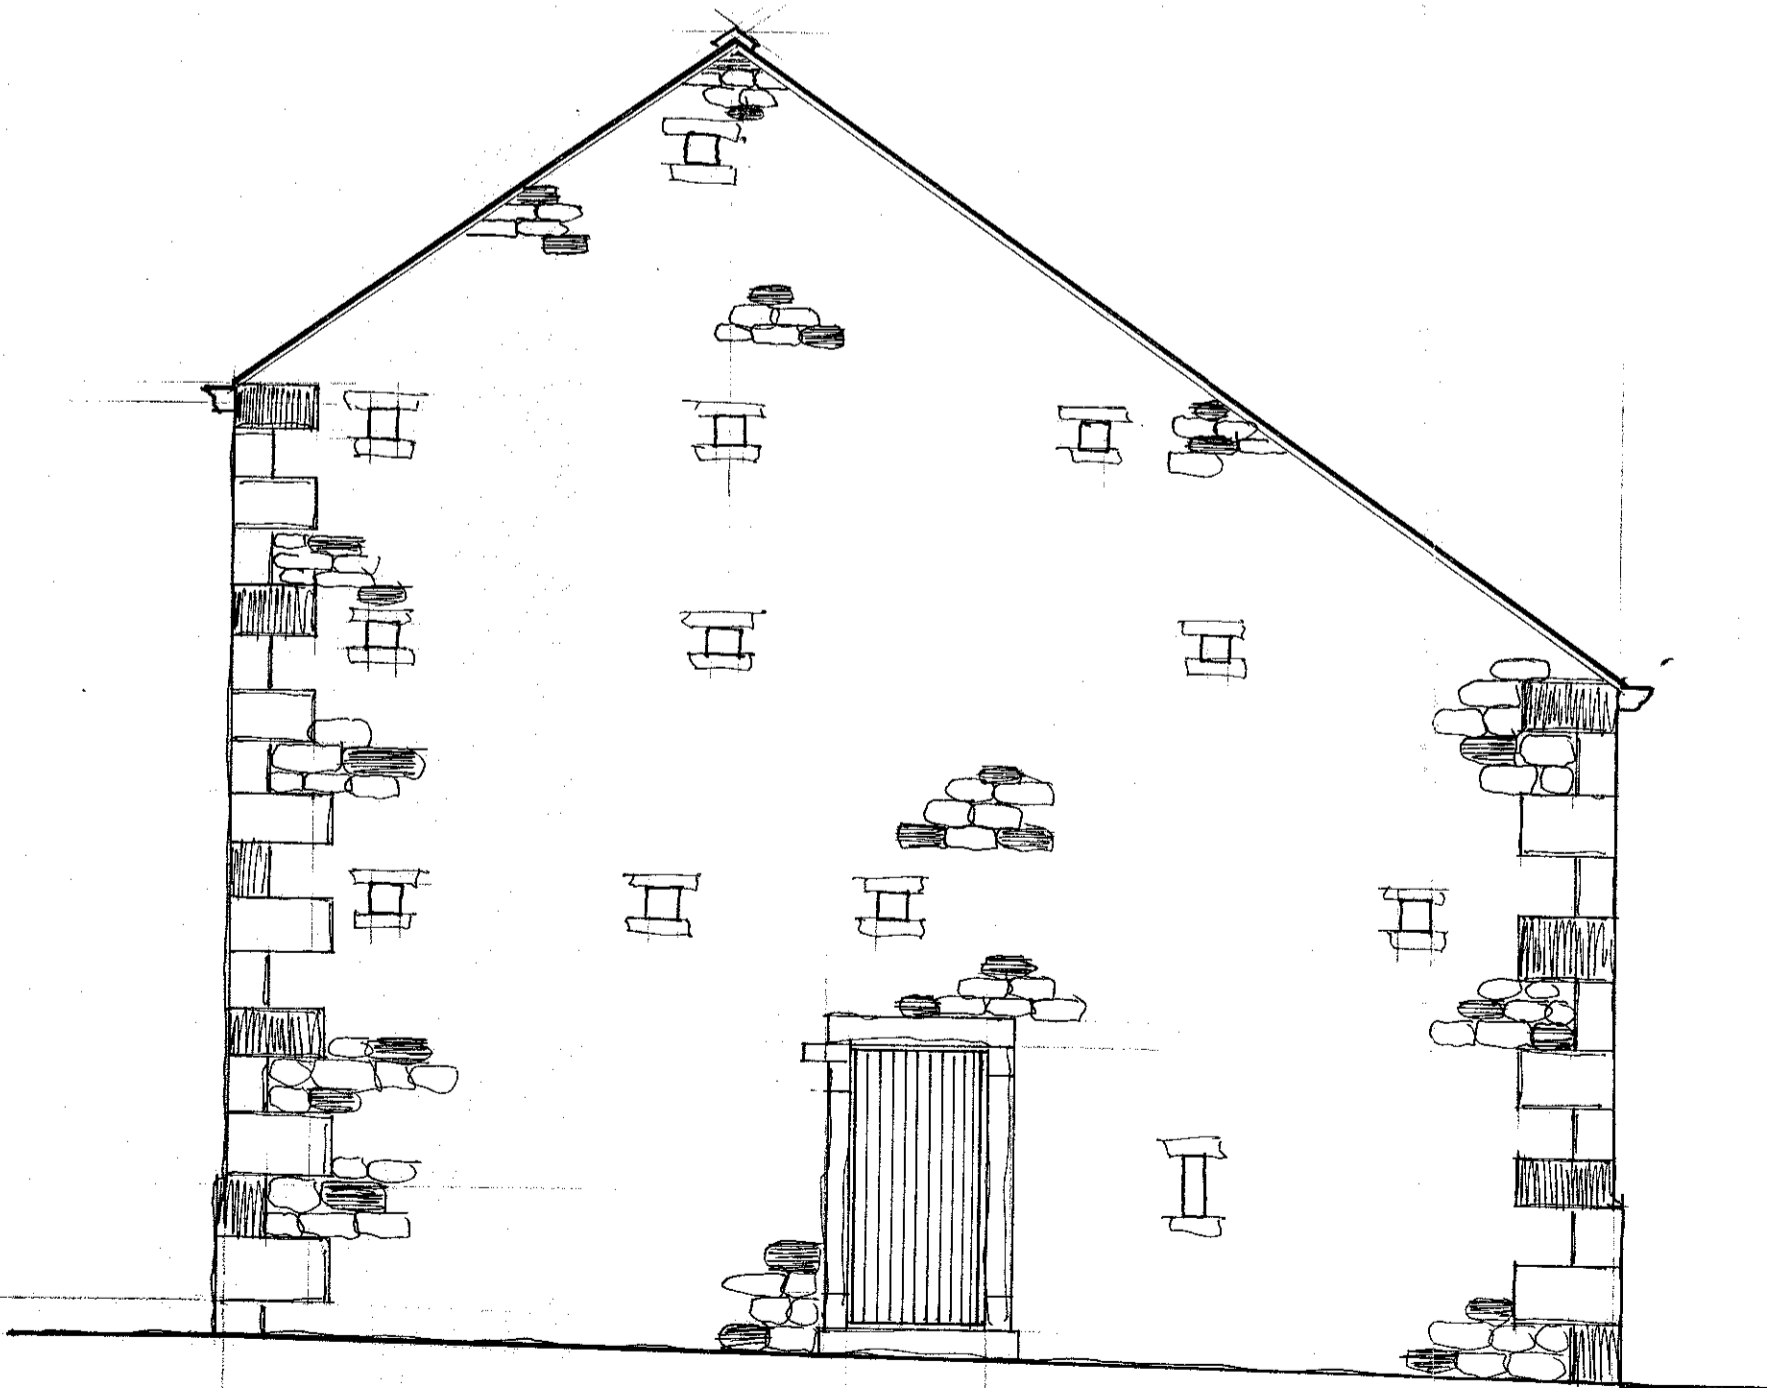

south east

320140986P

S.J. Bialecki Limited
Building Surveyors

Drawing no 5008

Scale 1:50

Proposed Elevations

Proposed
Barn Conversion
At
Far Lathe
Hill House Farm
Grindleton