




APP. 1
VDG 2014-203
BARN AT STARTIFANTS
FARM.

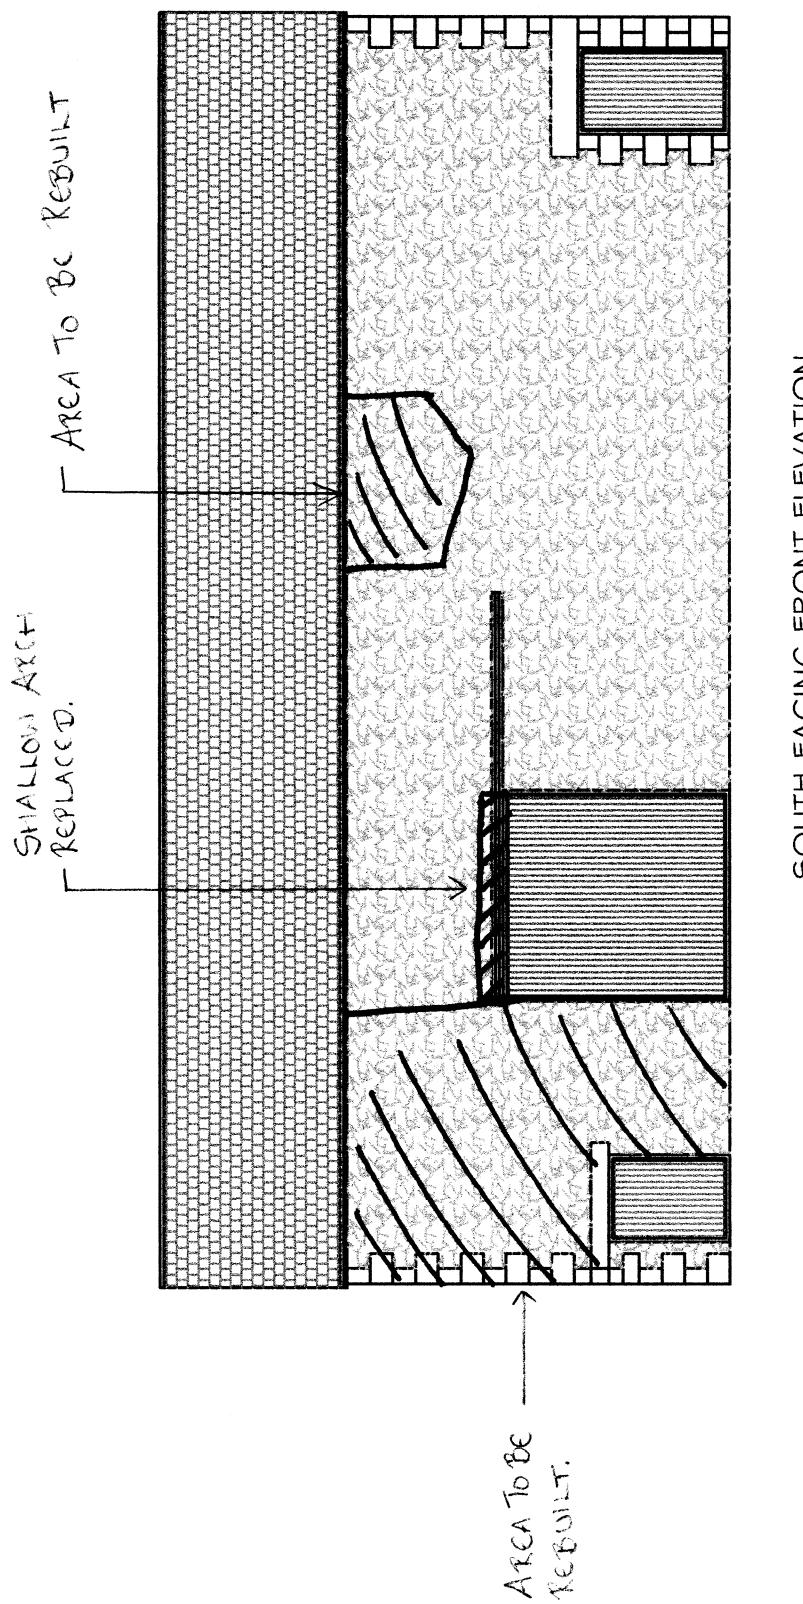

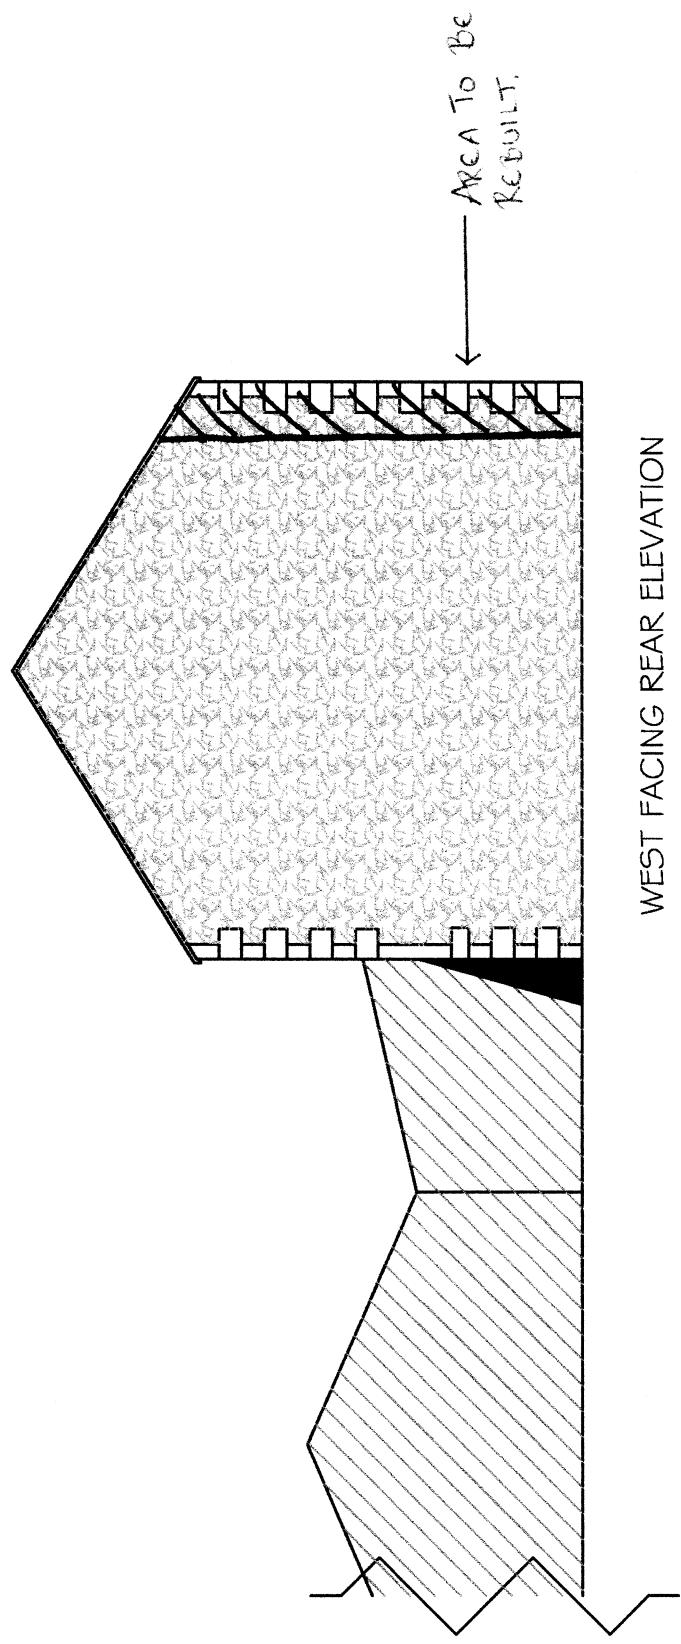

WEST FACING REAR ELEVATION

AREA TO BE
REBUILT.

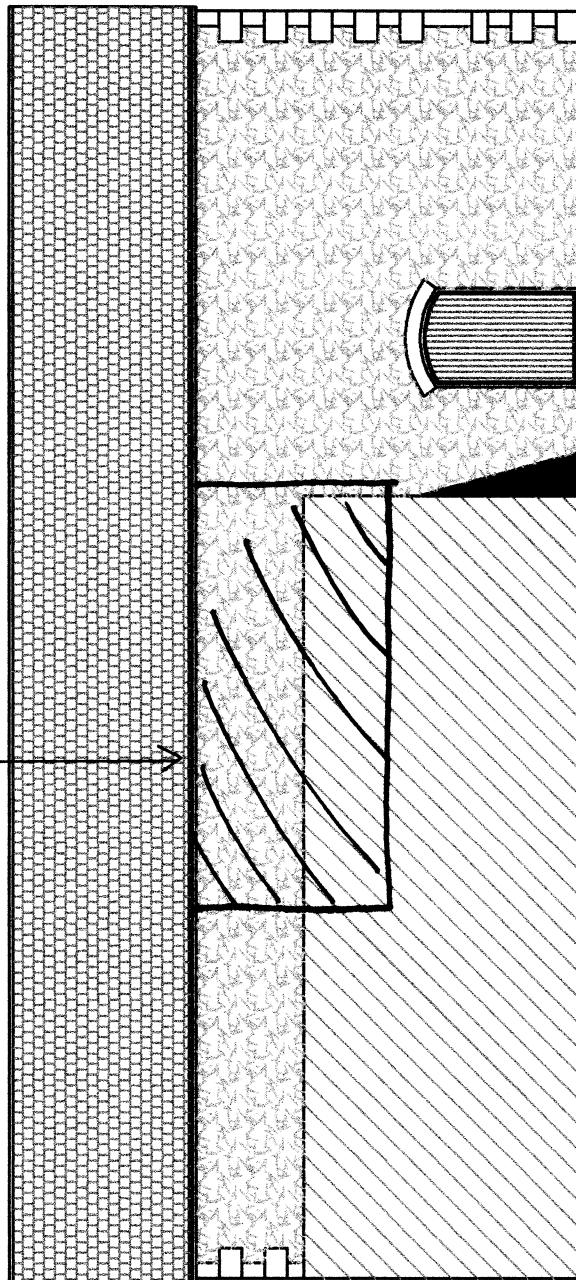

NORTH FACING REAR ELEVATION