

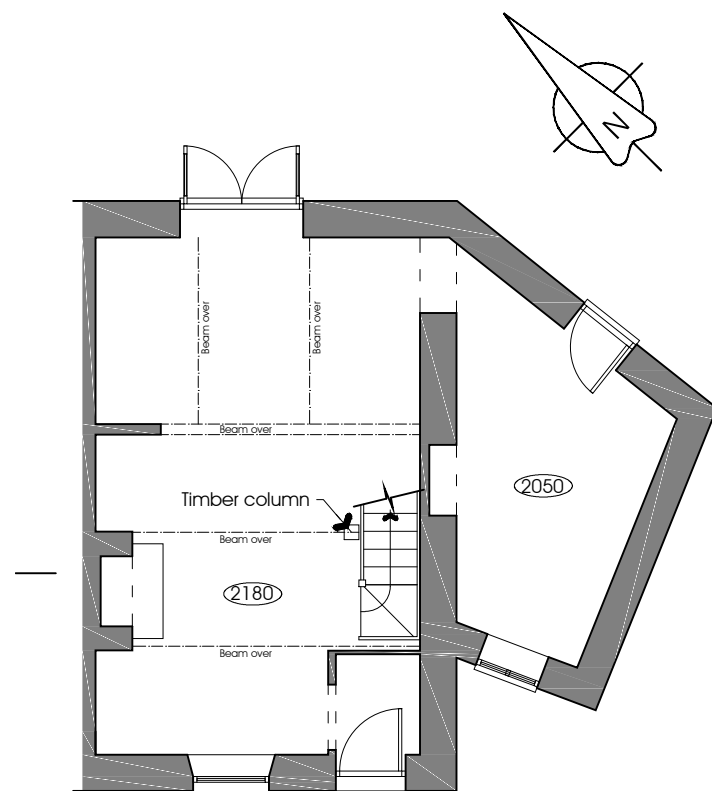



NOTES:
 1: Do not scale this drawing. Use figured dimensions only
 2: The Contractor, Sub Contractor or specialist supplier are responsible for confirming site dimensions prior to fabrication
 3: Any dimensional discrepancies are to be reported to the Architect immediately

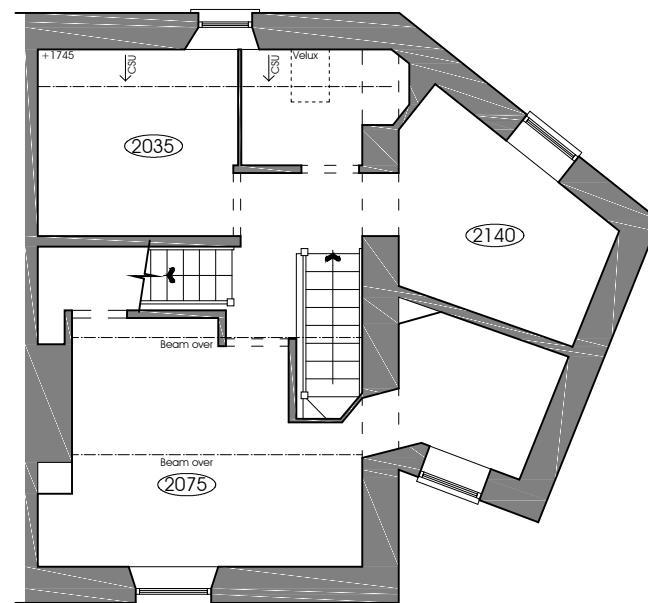

Gfl plan

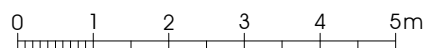


1 fl plan

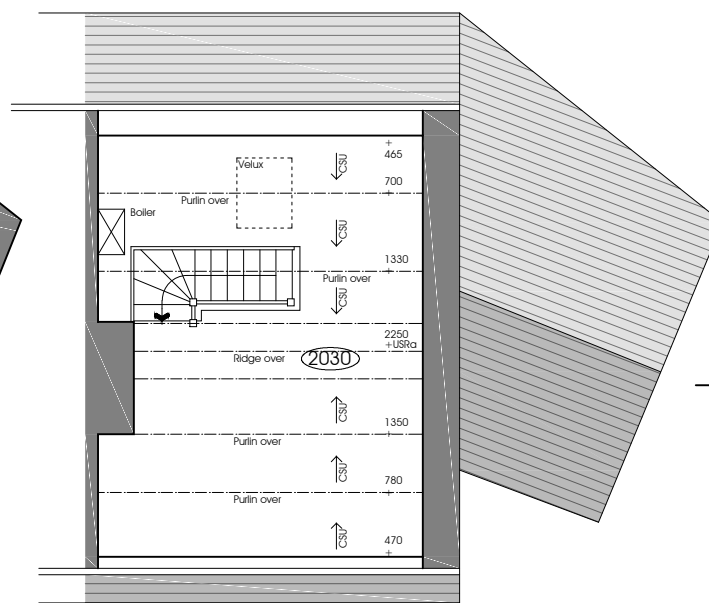

Attic plan

Rev B 18-10-2014 To signify latest planning app

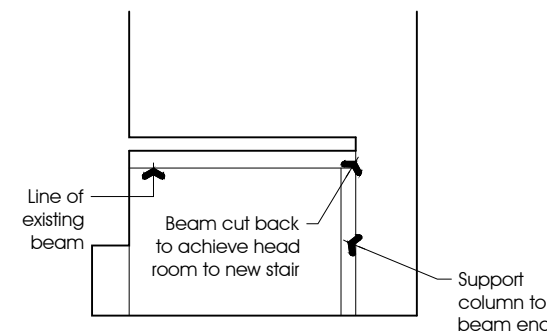

Section 1

PGB Architectural Services LTD

Lily Cottage
 12 Glen Avenue
 Knowle Green
 Preston
 PR3 2ZQ



CLIENT
 Mr J & Mrs M Hindle
 58 Church Street
 Ribchester
 PR3 3YE

PROJECT
 Refurbishment works

DRAWING TITLE
 Existing Plans

PAPER SIZE A3
 DATE March 2014
 m. 07866 366565 t. 01254 820092 e. info@pgb-arch.com

JOB NO. 2708
 SCALE 1:100

DRAWING NO. 040
 REVISION B