

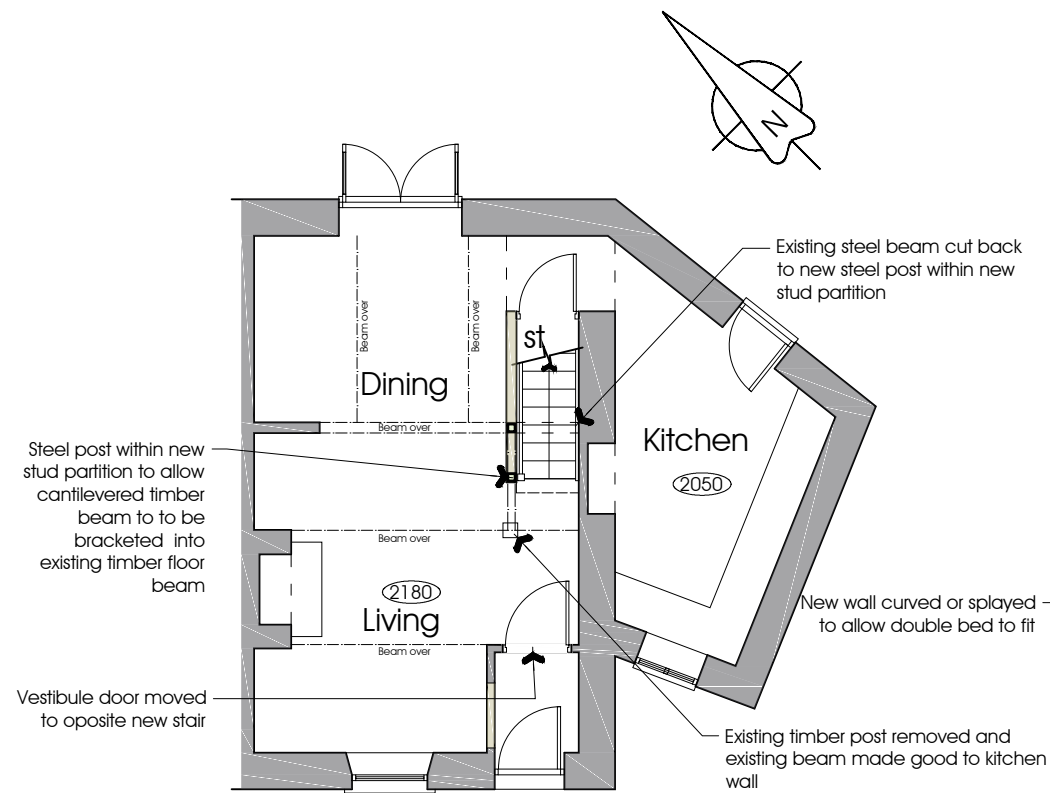



NOTES: 1: Do not scale this drawing. Use figured dimensions only 2: The Contractor, Sub Contractor or specialist supplier are responsible for confirming site dimensions prior to fabrication 3: Any dimensional discrepancies are to be reported to the Architect immediately

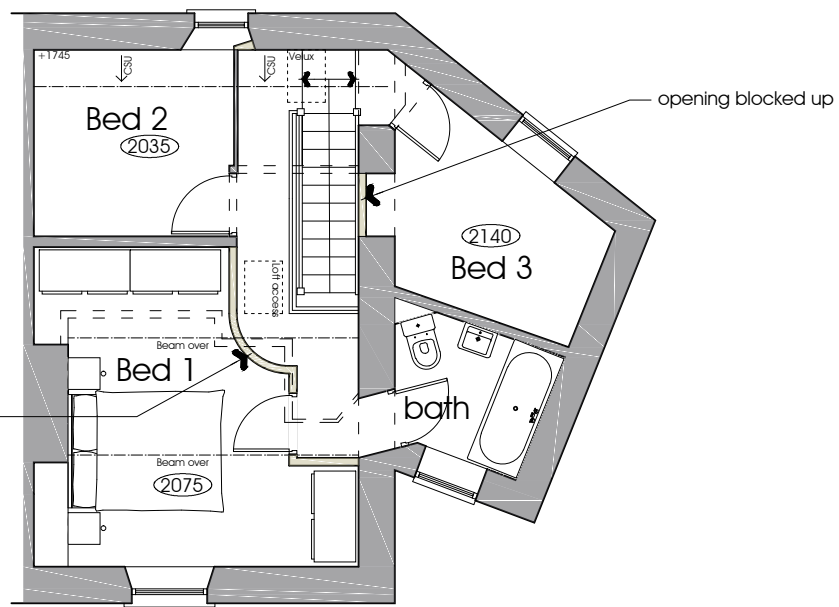


Gfl plan

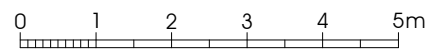

1 fl plan

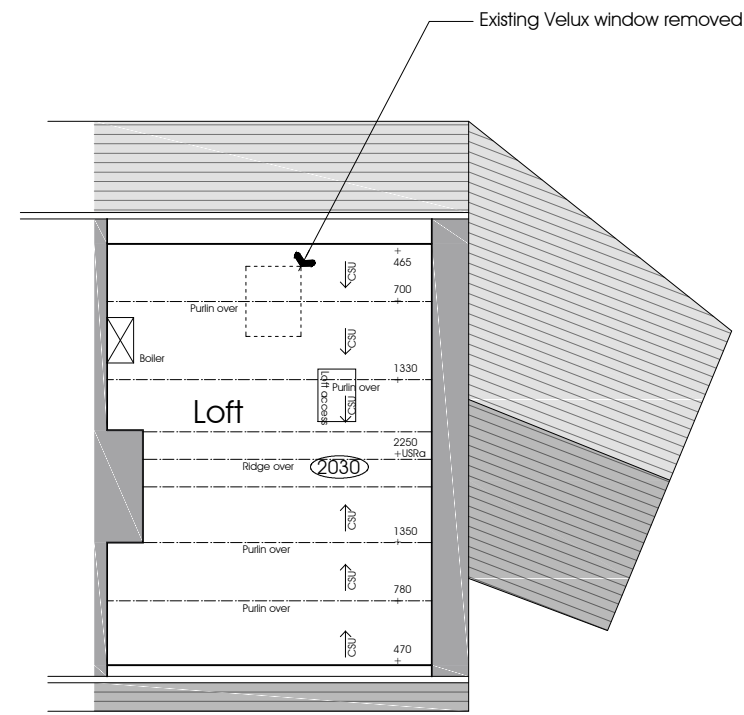

Attic plan

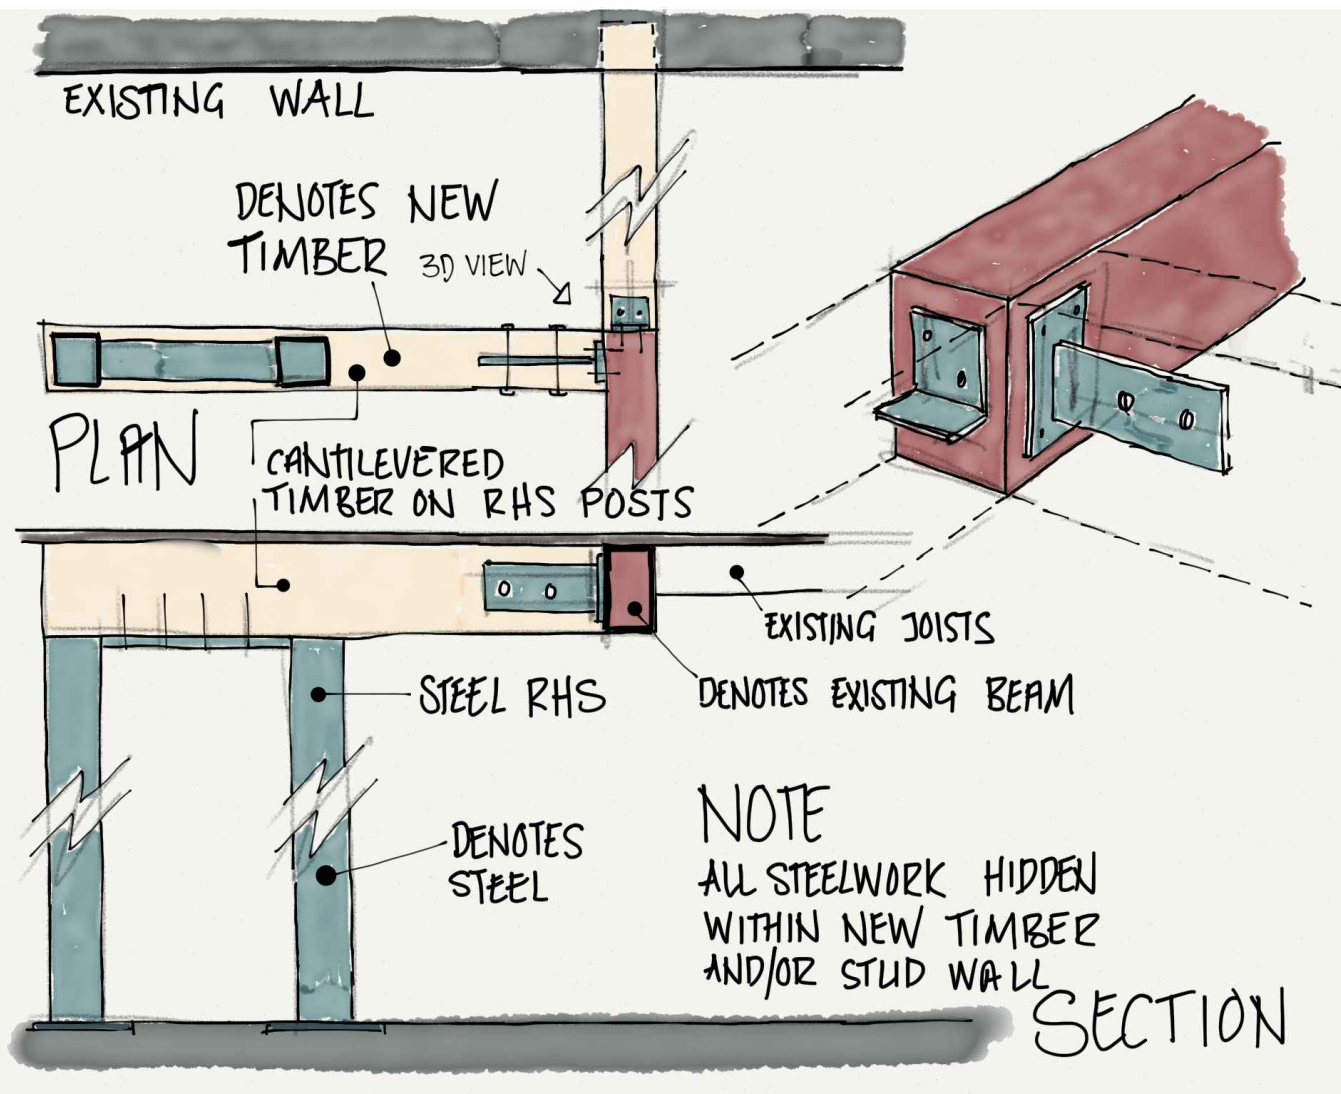

Sketch Details of Existing Beam Support

Rev B 18-10-2014 To signify latest planning app

**PGB** Architectural Services LTD

Lily Cottage  
12 Glen Avenue  
Knowle Green  
Preston  
PR3 2ZQ



CLIENT  
Mr J & Mrs M Hindle  
58 Church Street  
Ribchester  
PR3 3YE

PROJECT  
Refurbishment works

DRAWING TITLE  
Proposed Plans  
and  
Beam Support Detail

PAPER SIZE A3  
DATE March 2014

JOB NO. 2708  
SCALE 1:100

DRAWING NO. 060  
REVISION B

m. 07866 366565 t. 01254 820092 e. info@pgb-arch.com