

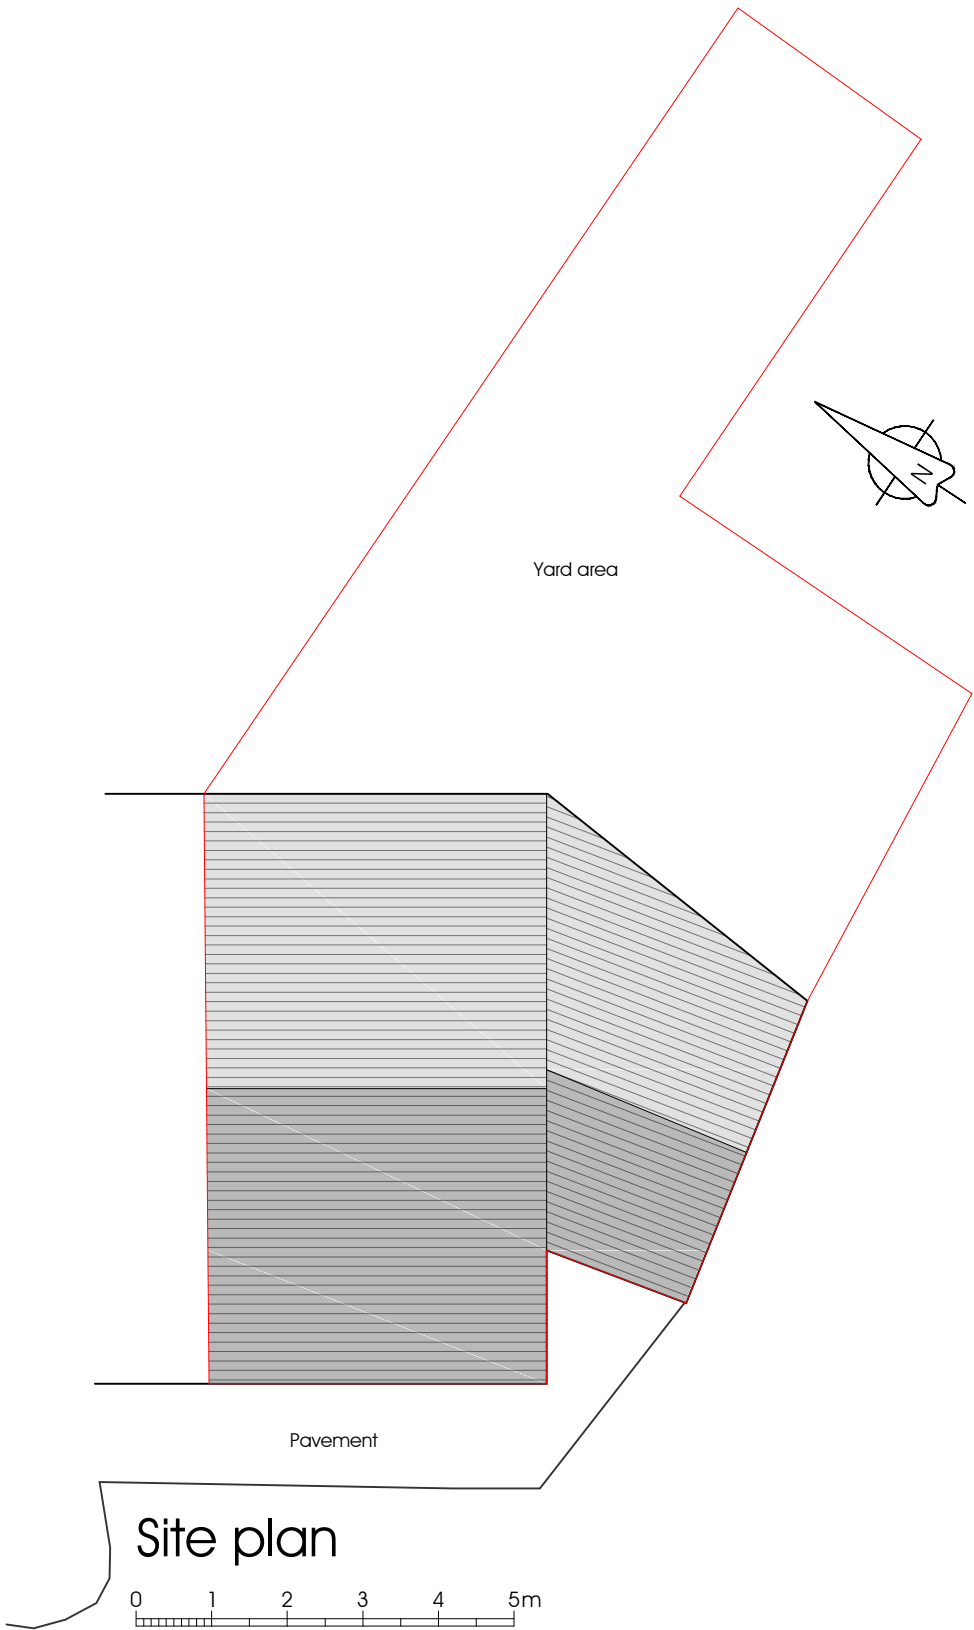


NOTES:
1: Do not scale this drawing, use figured dimensions only 2: The Contractor, Sub Contractor or specialist supplier are responsible for confirming site dimensions prior to fabrication 3: Any dimensional discrepancies are to be reported to the Architect immediately

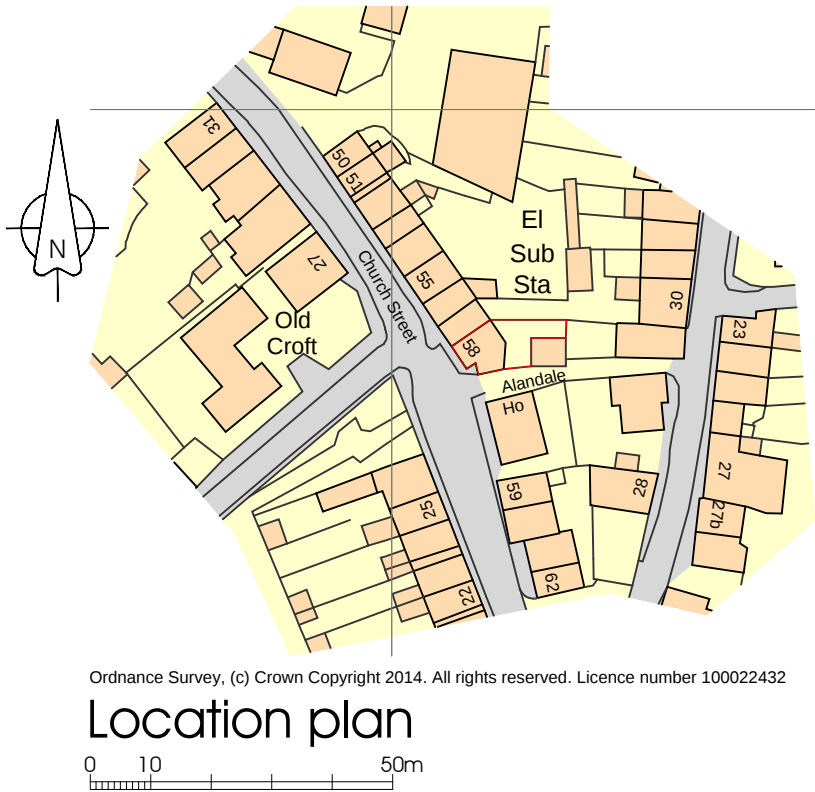

PGB Architectural Services LTD

Lily Cottage
12 Glen Avenue
Knowle Green
Preston
PR3 2ZQ

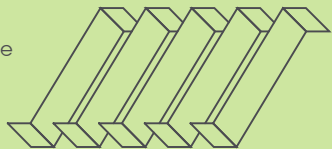

CLIENT
Mr J & Mrs M Hindle
58 Church Street
Ribchester
PR3 3YE

PAPER SIZE A3
DATE March 2014

PROJECT
Refurbishment works

JOB NO. 2708
SCALE 1:1250 & 1:100

DRAWING TITLE
Site & Location plan

DRAWING NO. 010
REVISION

m. 07866 366565 t. 01254 820092 e. info@pgb-arch.com