
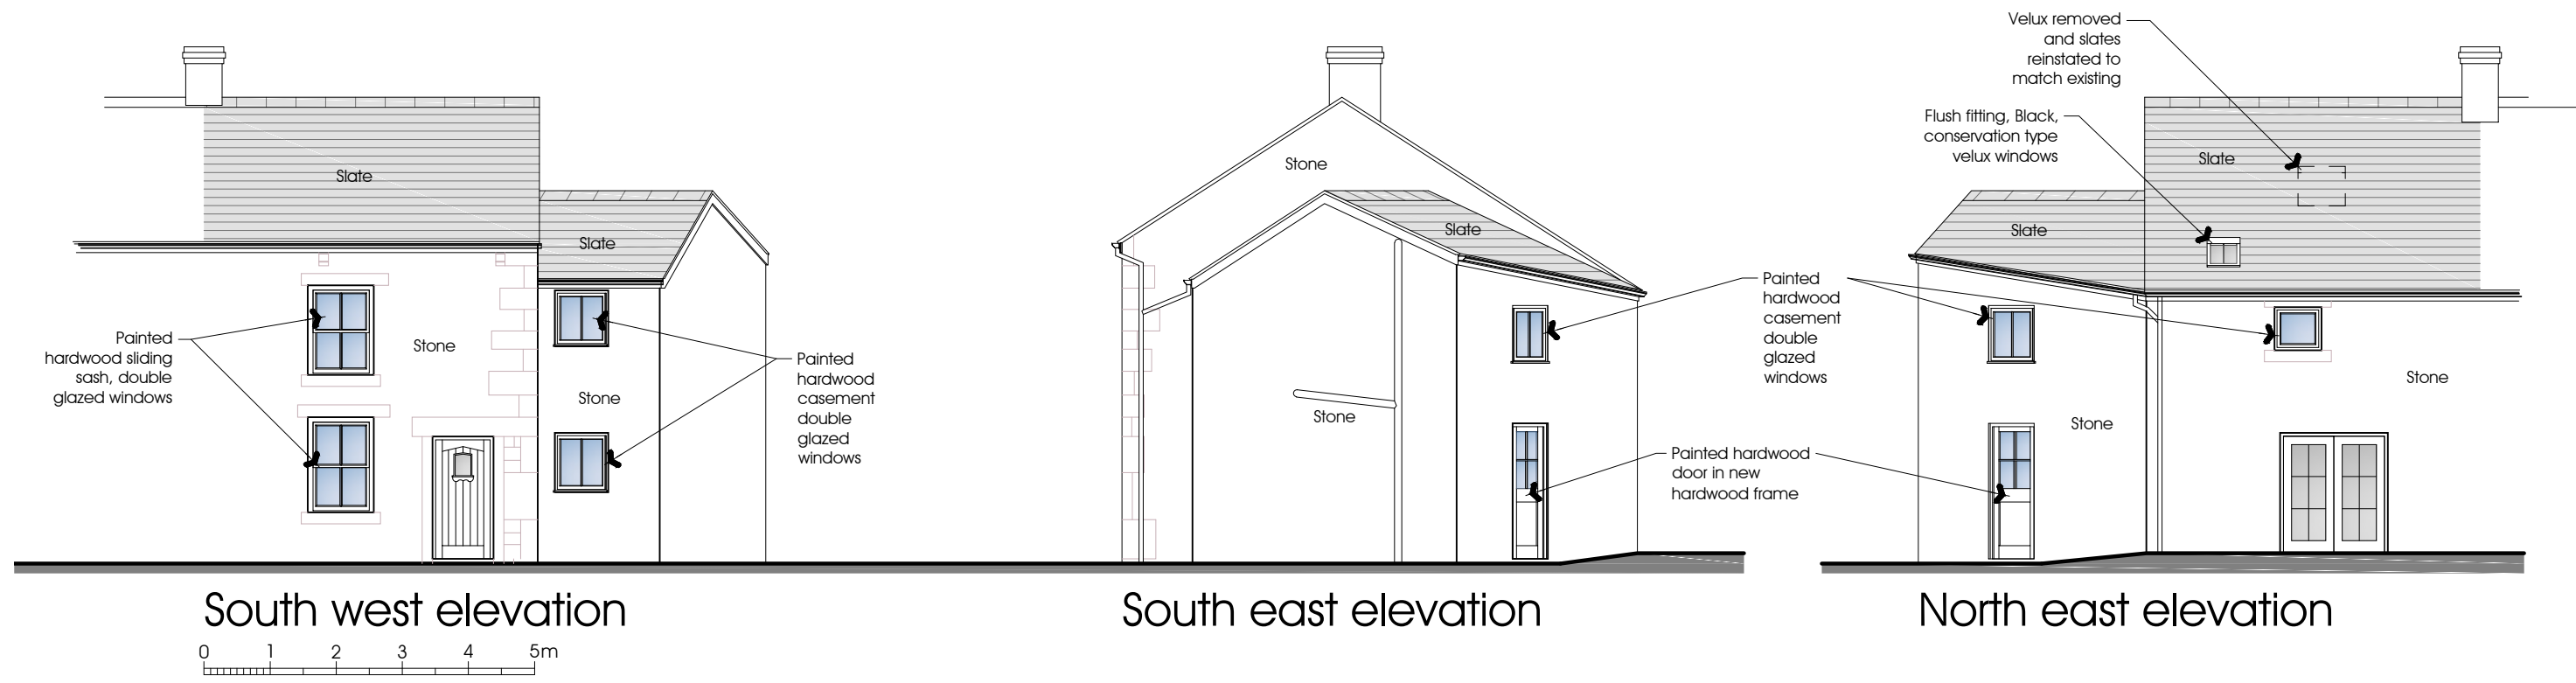


NOTES: 1: Do not scale this drawing, use figured dimensions only 2: The Contractor, Sub Contractor or specialist supplier are responsible for confirming site dimensions prior to fabrication 3: Any dimensional discrepancies are to be reported to the Architect immediately

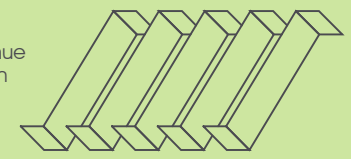

Rev B 18-10-2014 Velux shown removed, windows to front amended
 Rev A 03-07-2014 Replacement rear door added

PGB Architectural Services LTD				
Lily Cottage 12 Glen Avenue Knowle Green Preston PR3 2ZQ		CLIENT Mr J & Mrs M Hindle 58 Church Street Ribchester PR3 3YE	PROJECT Refurbishment works	DRAWING TITLE External works
m. 07866 366565 t. 01254 820092 e. info@pgb-arch.com	PAPER SIZE A3 DATE March 2014	JOB NO. 2708 SCALE 1:100	DRAWING NO. 050 REVISION B	