






NOTES:
 1: Do not scale this drawing. Use figured dimensions only. 2: The Contractor, Sub Contractor or specialist supplier are responsible for confirming site dimensions prior to fabrication. 3: Any dimensional discrepancies are to be reported to the Architect immediately.

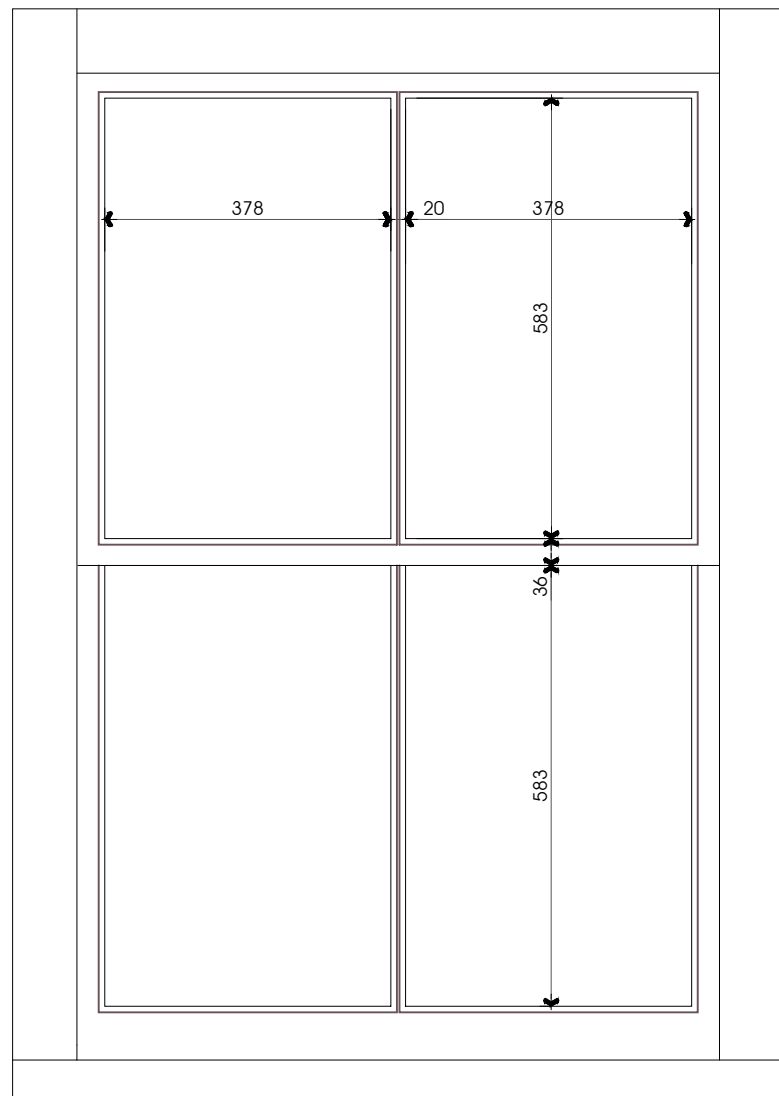


External Elevation

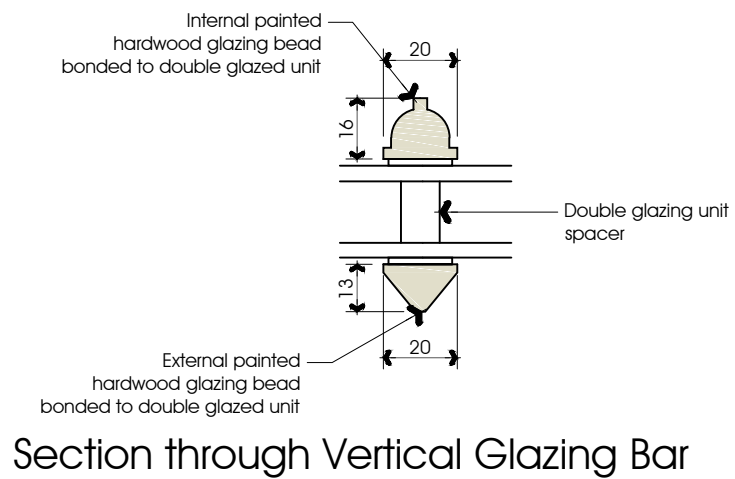

Section through Vertical Glazing Bar

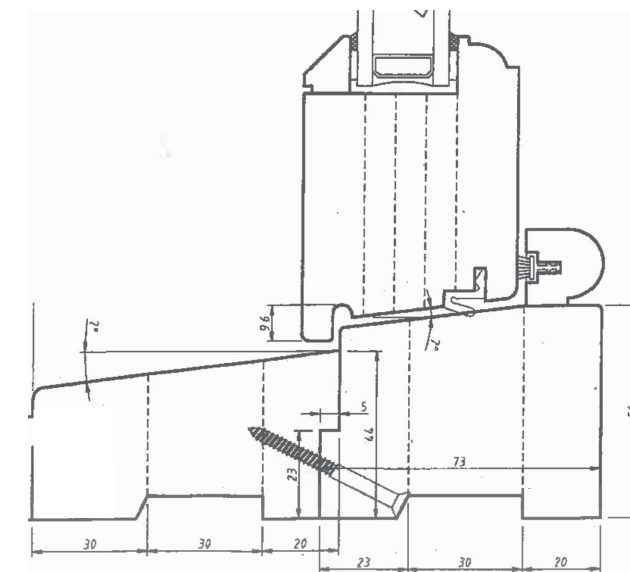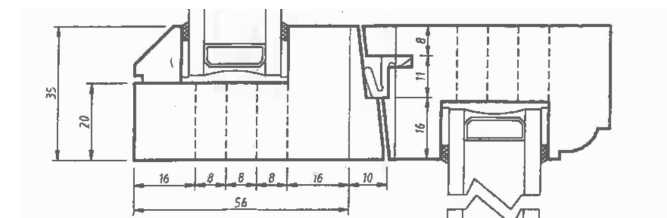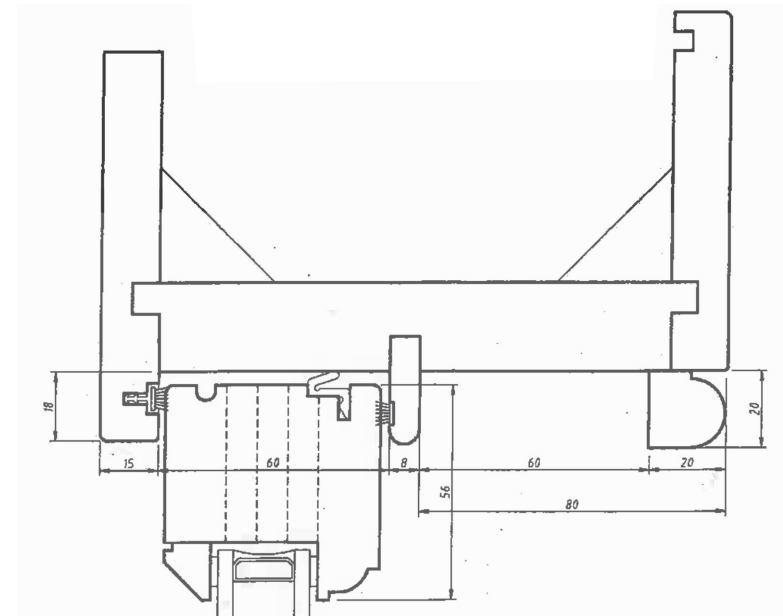

Detail Section

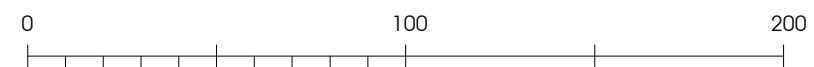

PGB Architectural Services LTD

Lily Cottage
 12 Glen Avenue
 Knowle Green
 Preston
 PR3 2ZQ



CLIENT
 Mr J & Mrs M Hindle
 58 Church Street
 Ribchester
 PR3 3YE

PROJECT
 Refurbishment works

DRAWING TITLE
 Proposed Window
 Details

PAPER SIZE A3
 DATE Oct 2014
 m. 07866 366565 t. 01254 820092 e. info@pgb-arch.com

JOB NO. 2708
 SCALE 1:10, 1:2

DRAWING NO. 070
 REVISION B