


PUBLIC FOOTPATH ADJACENT TO FRONT BOUNDARY



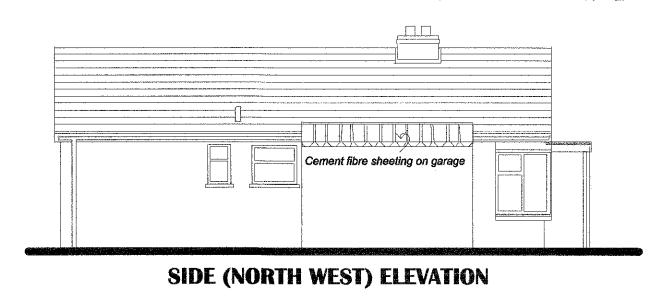



320141027P



CLIENT: GARY WALMSLEY

DRAWING No: CL02

EXISTING PLANS

Address: 15 Calfcote Lane Longridge, Lancashire. UK. PR3 3SZ

Scale 1:100

Dated: Nov' 2014