


320141027P

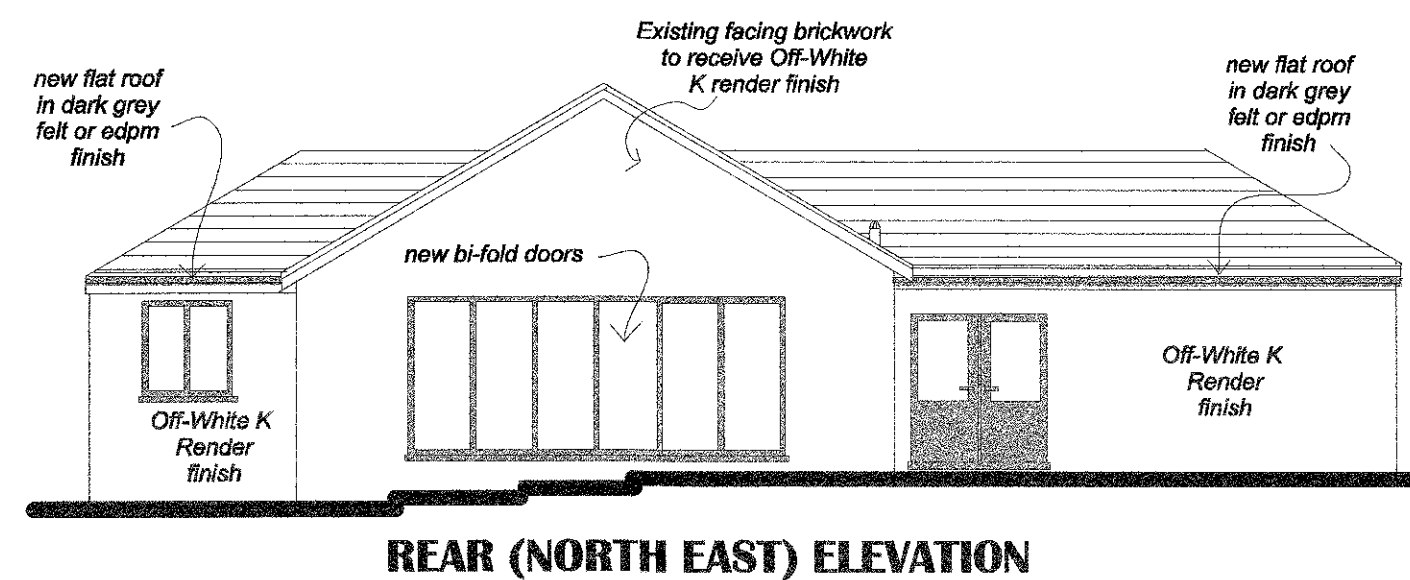

CLIENT: GARY WALMSLEY

DRAWING
No: CL03B
Revised 16 Nov' 2014

PROPOSED
PLANS

Address: 15 Calfcote Lane
Longridge, Lancashire.
UK. PR3 3SZ

Scale 1:100

Dated: Nov' 2014