




320141027P

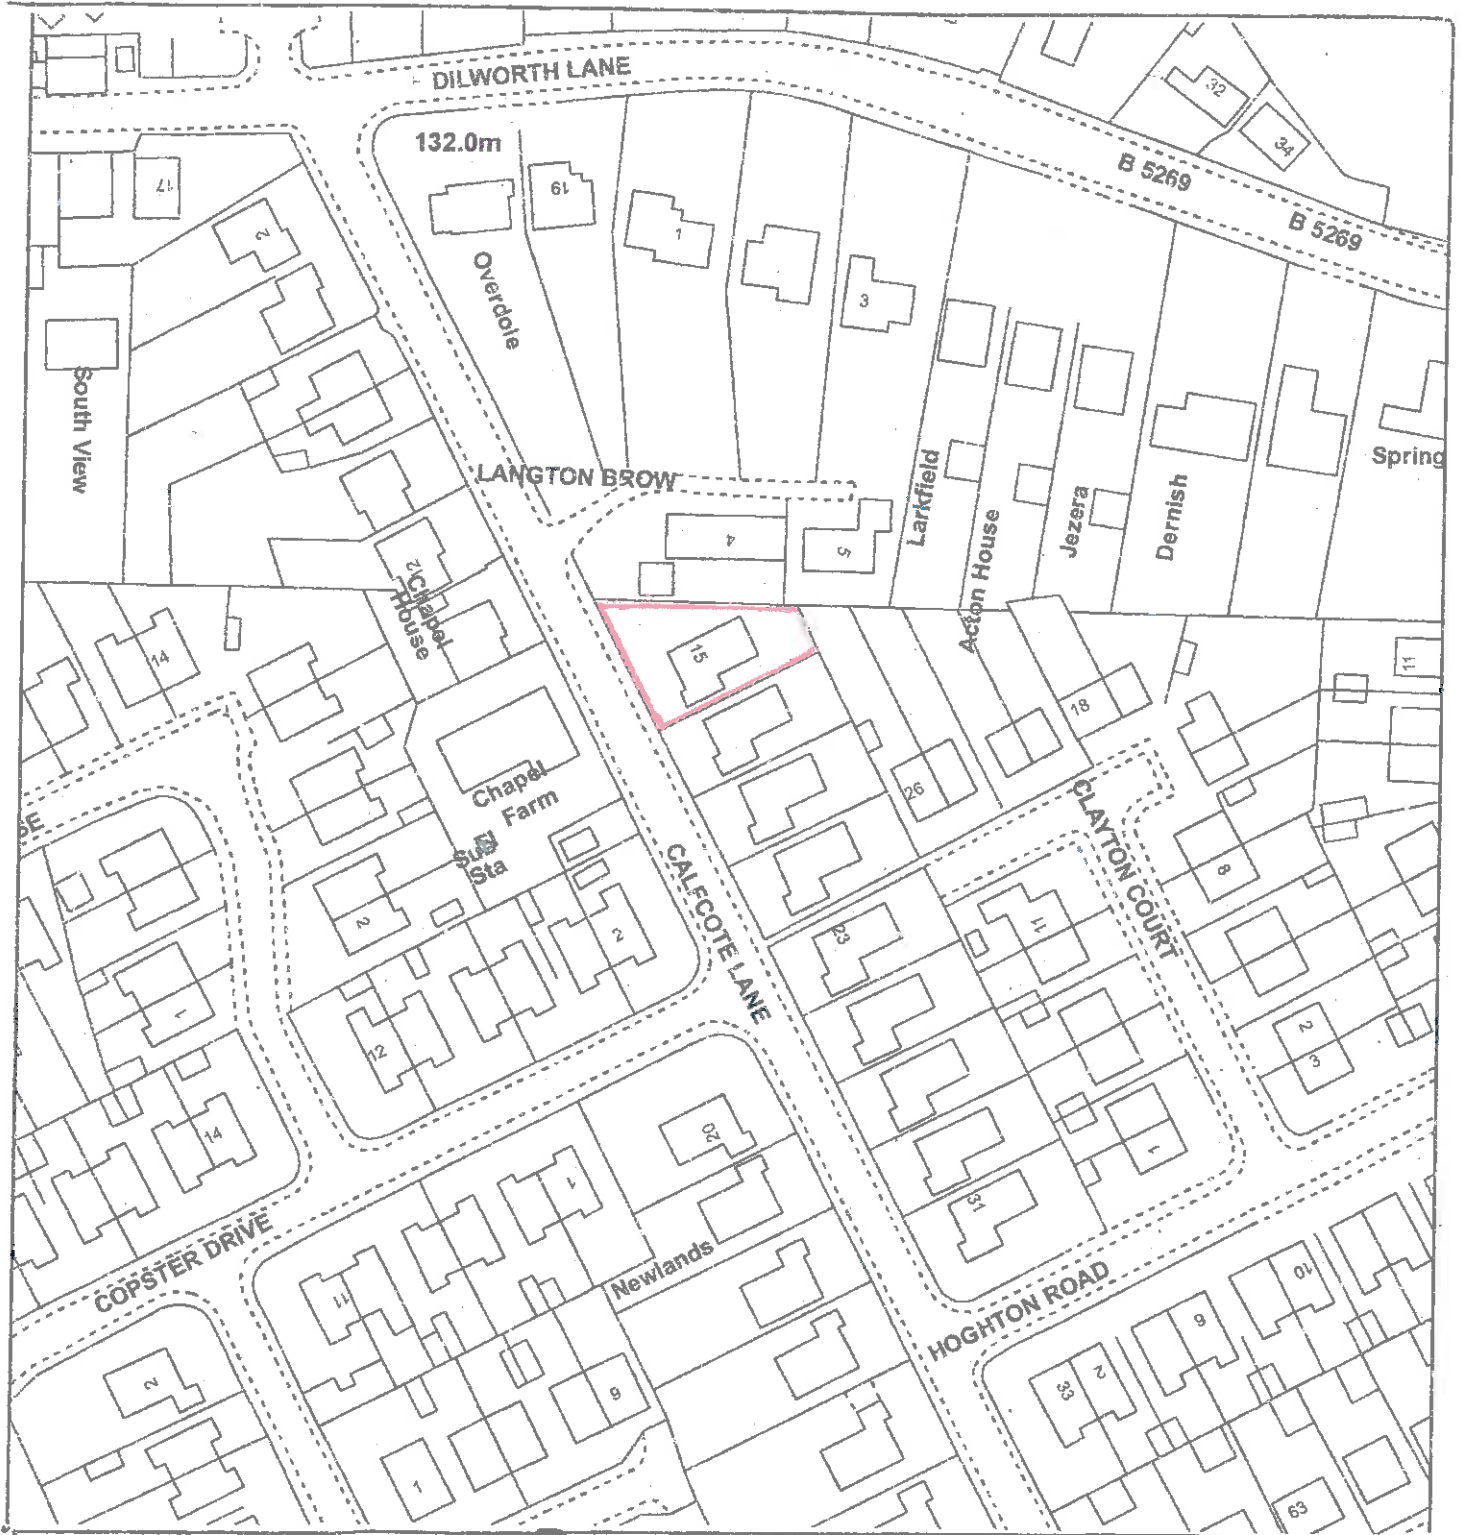

Title: Site Location Plan		
Drawing Number: CL01	Print Size: A4	Date: Nov' 2014
Site Address: 15 Calfcote Lane, Longridge. Lancashire. PR3 3SZ		
Scale: 1:1250		