


3201/1056P

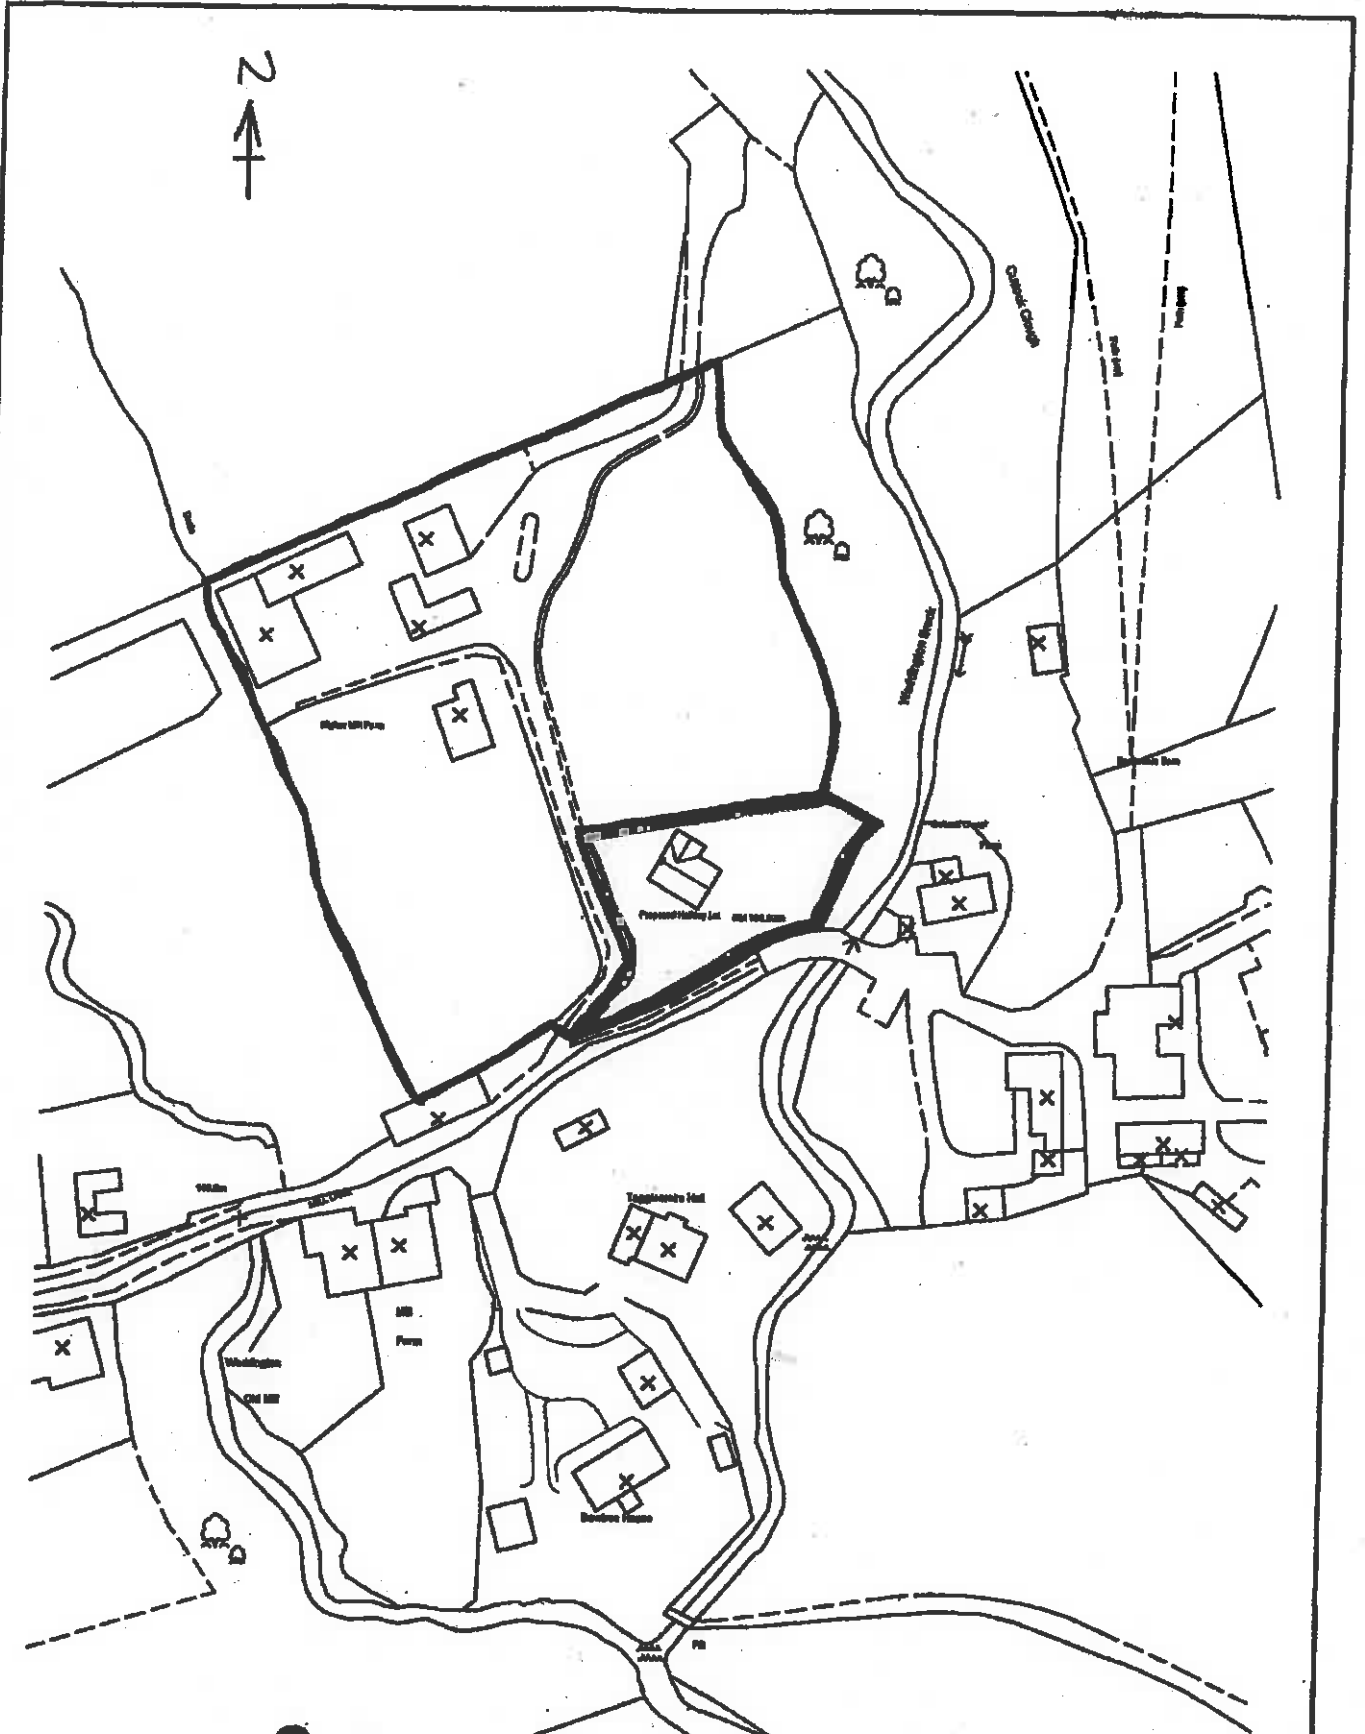

320101023P

Higher Mill Farm  
Mill Lane  
Sladburn Road  
Waddington  
BB7 3JJ  
Location Plan 1:1250