
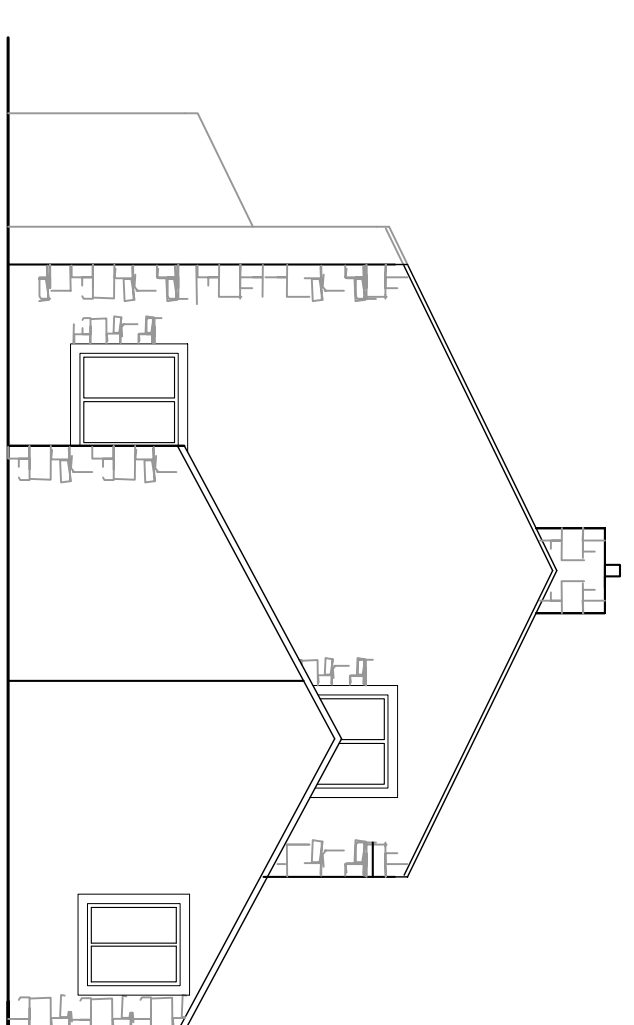
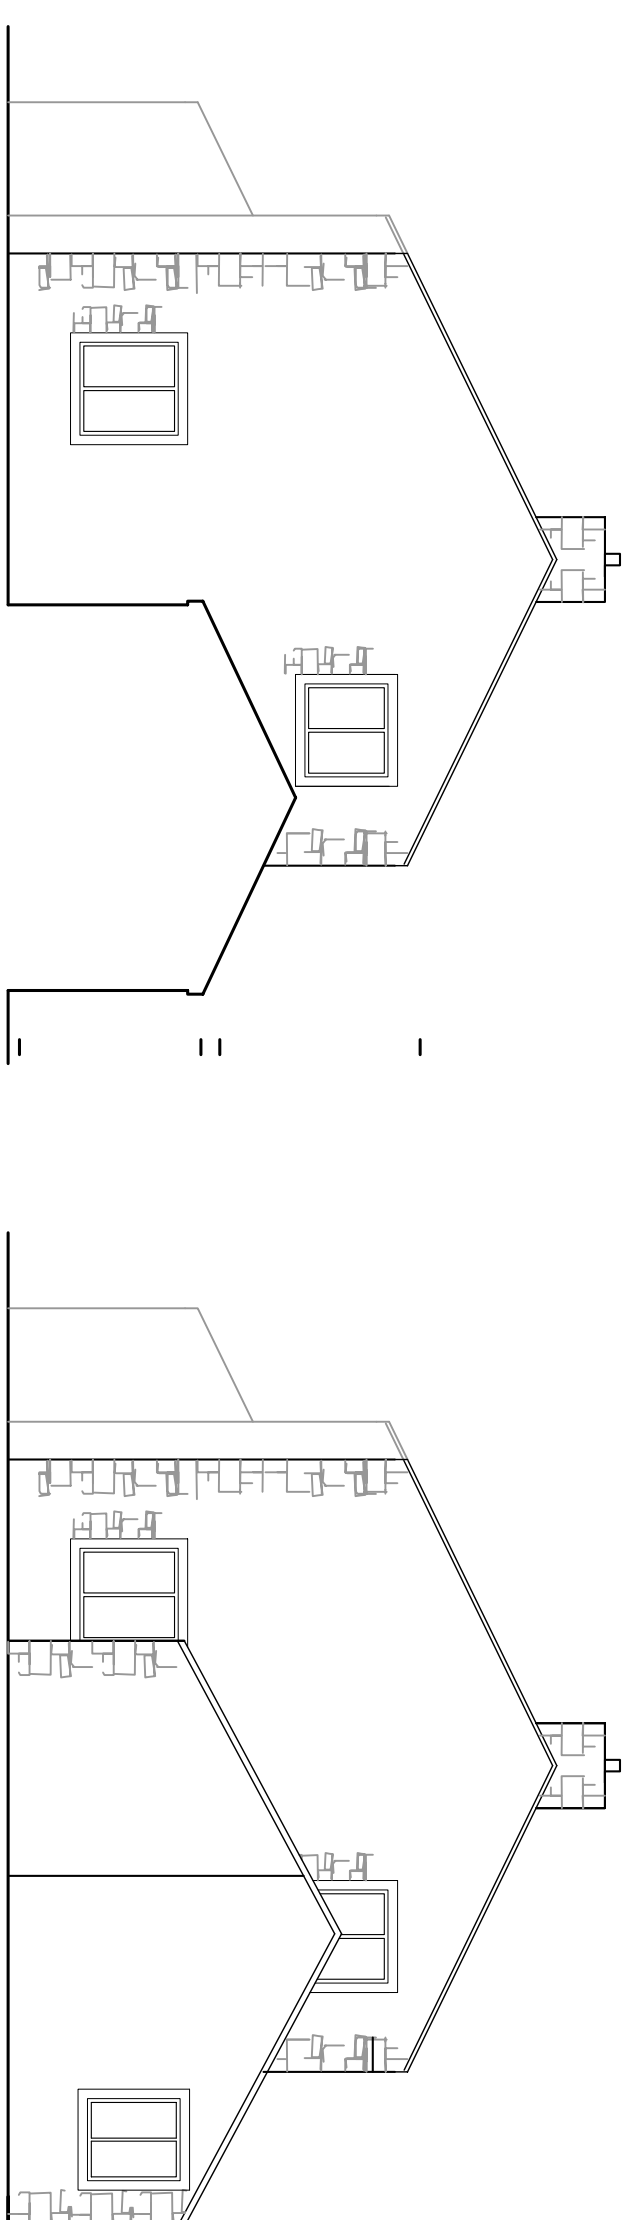


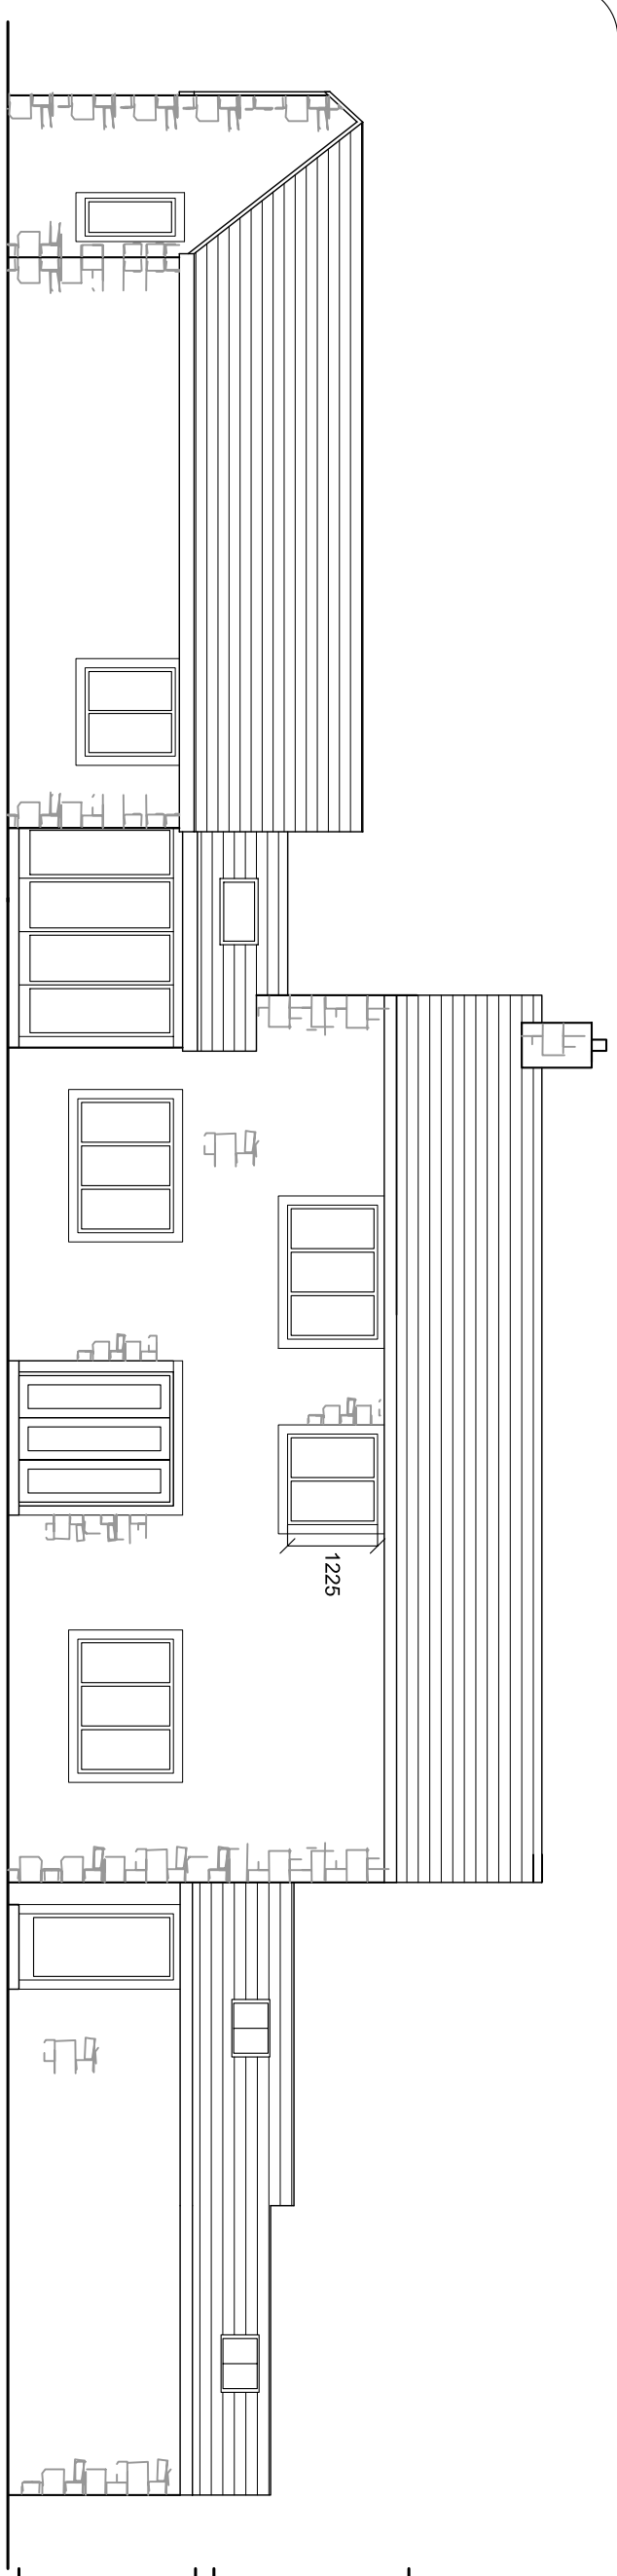

Schedule of Accommodation








Ground Floor

Sun Lounge	10.8m2 - 116.25ft2 - 2.9m x 3.6m
Lounge	41m2 - 441.32ft2 - 8.3m x 4.9
Kitchen/Breakfast	29m2 - 312.15ft2 - 7.3m x 3.9m
Dining	12m2 - 129.17ft2 - 4.5m x 3.0m
Study	12m2 - 129.17ft2 - 3.0m x 3.9m
WC	2.6m2 - 27.9ft2 - 2.2m x 1.2m

Granny Annex

First Floor

Master Bedroom	17.4m2 - 187.2h2 - 3.9m x 4.4m
Ensuite	4m2 - 43ft2 - 2.8m x 1.4m
Bedroom 2	13m2 - 139.9h2 - 3.9m x 3.3m
Bedroom 3	15m2 - 161.4h2 - 3.95m x 3.95m
Bedroom 4	10.7m2 - 115.1h2 - 3.7m x 3.8m
Bathroom	5m2 - 53.8ft2 - 1.8m x 2.8m

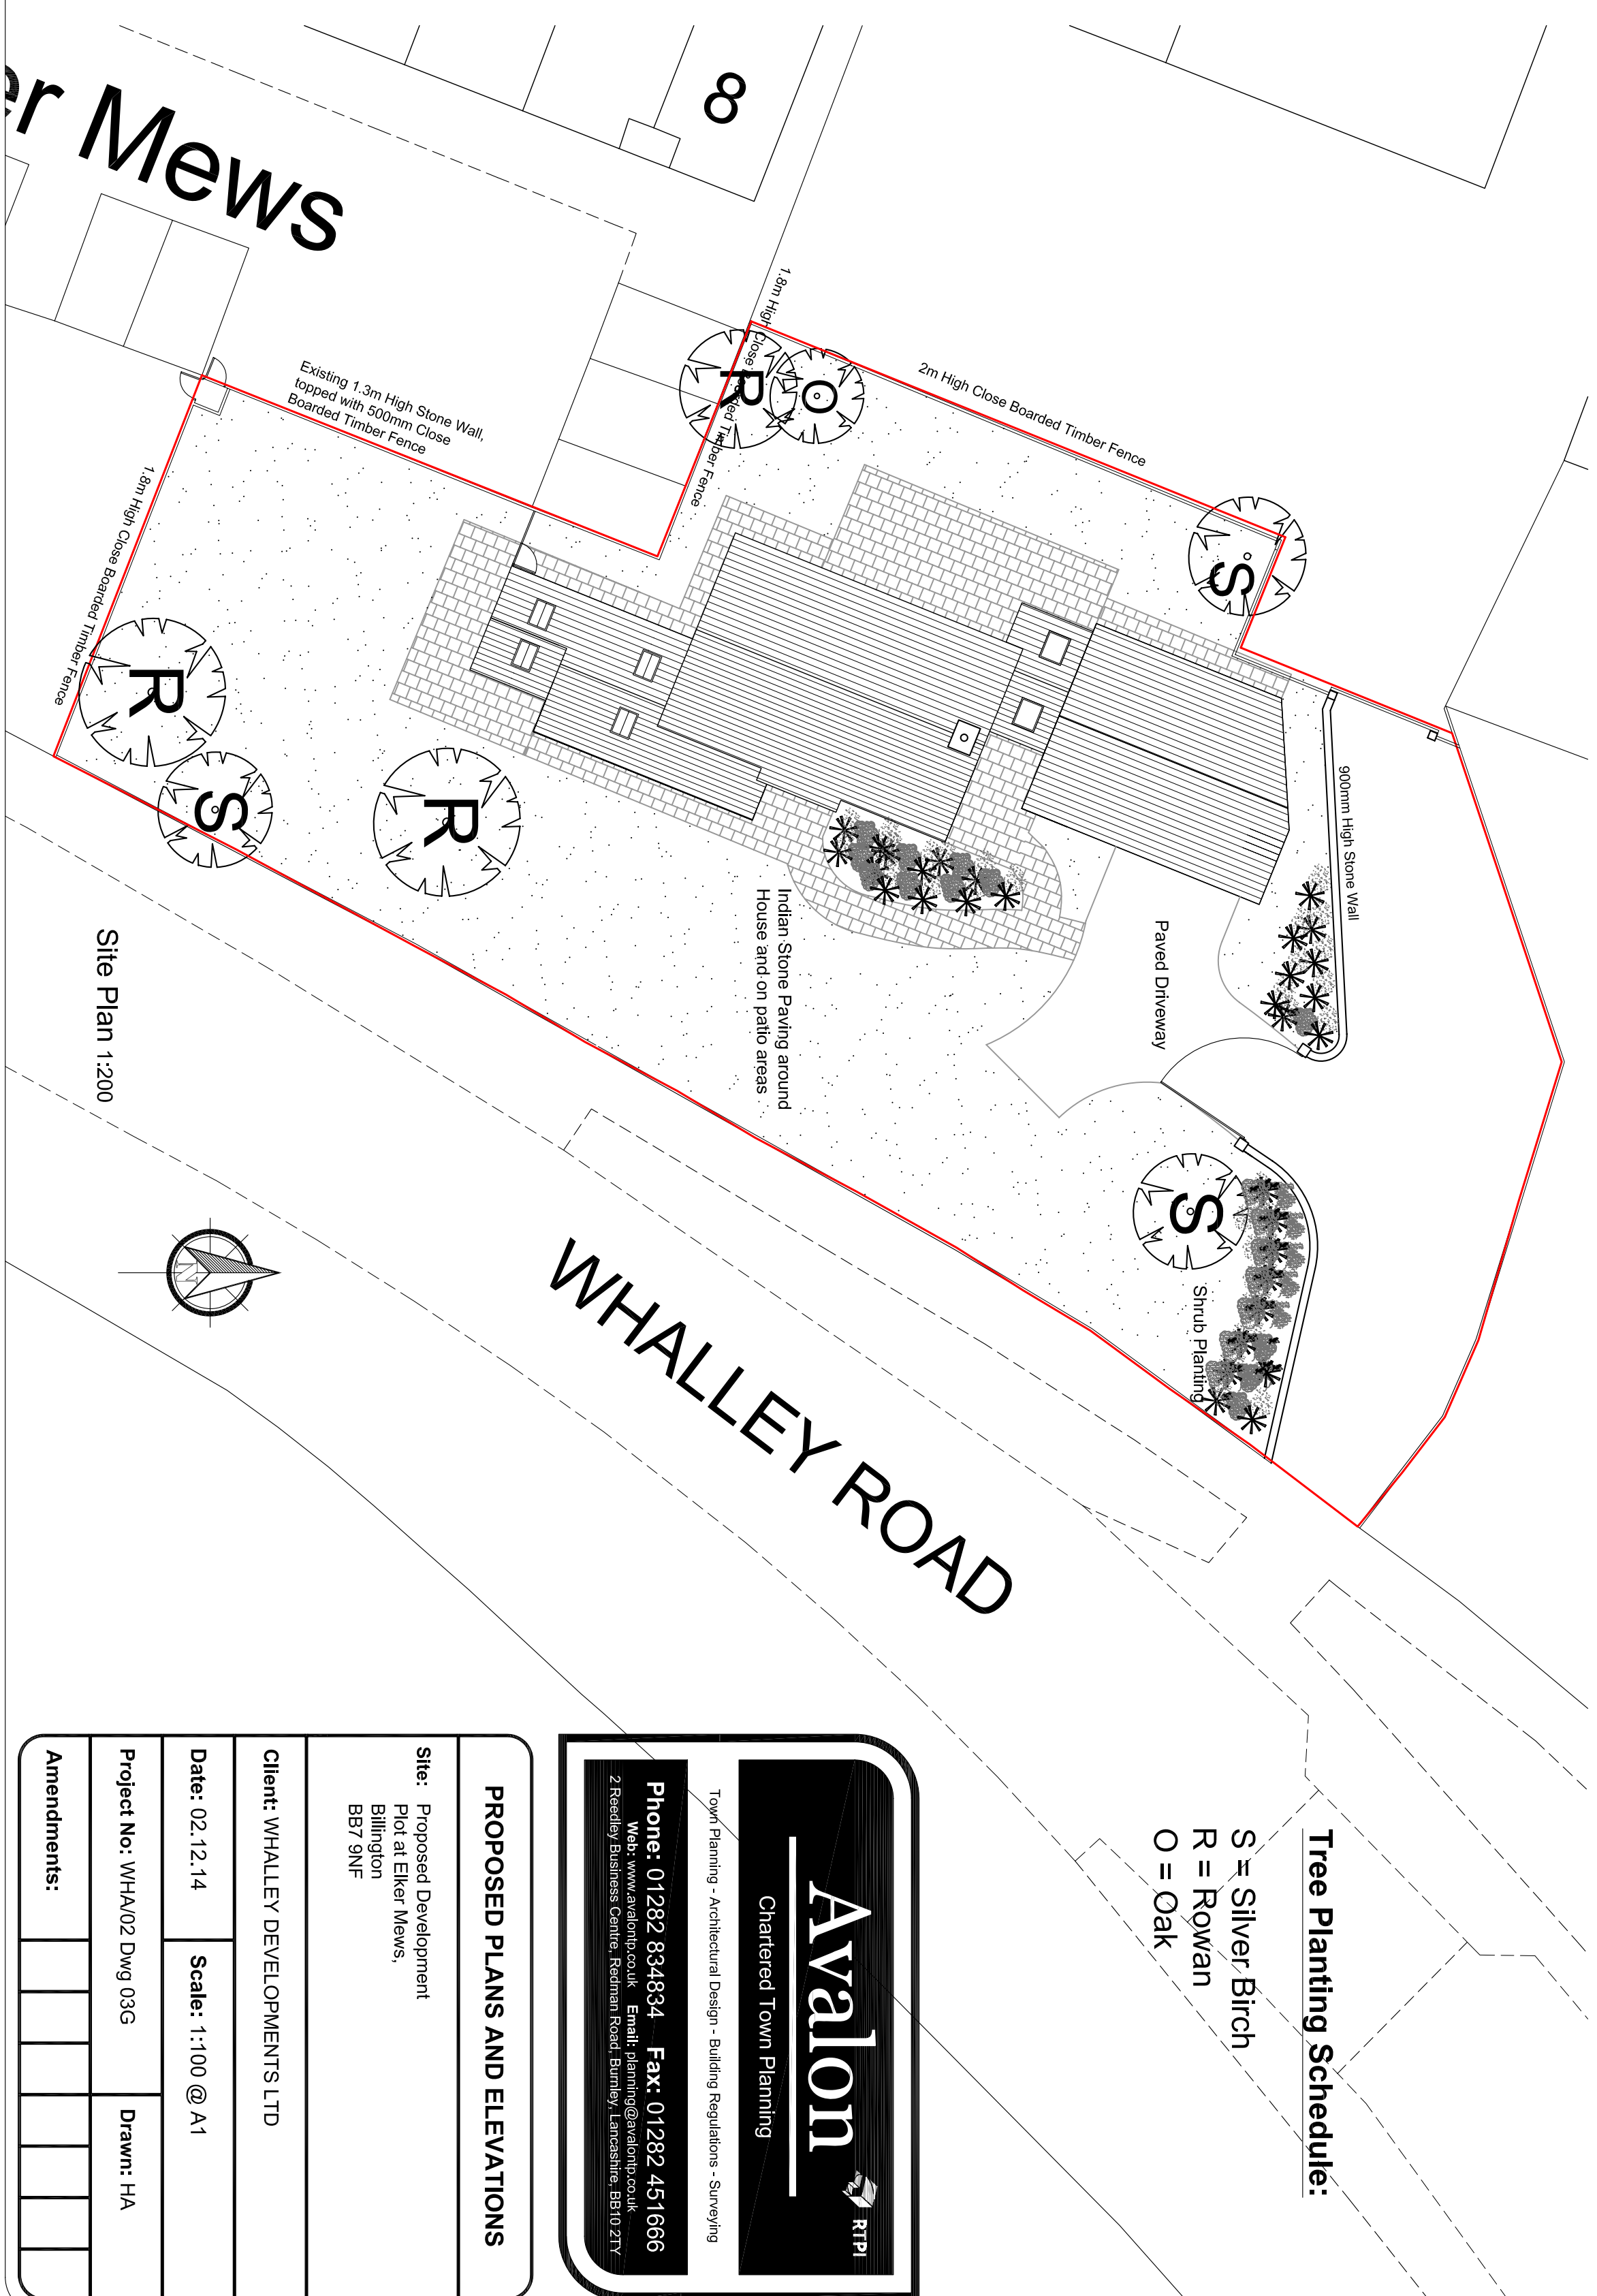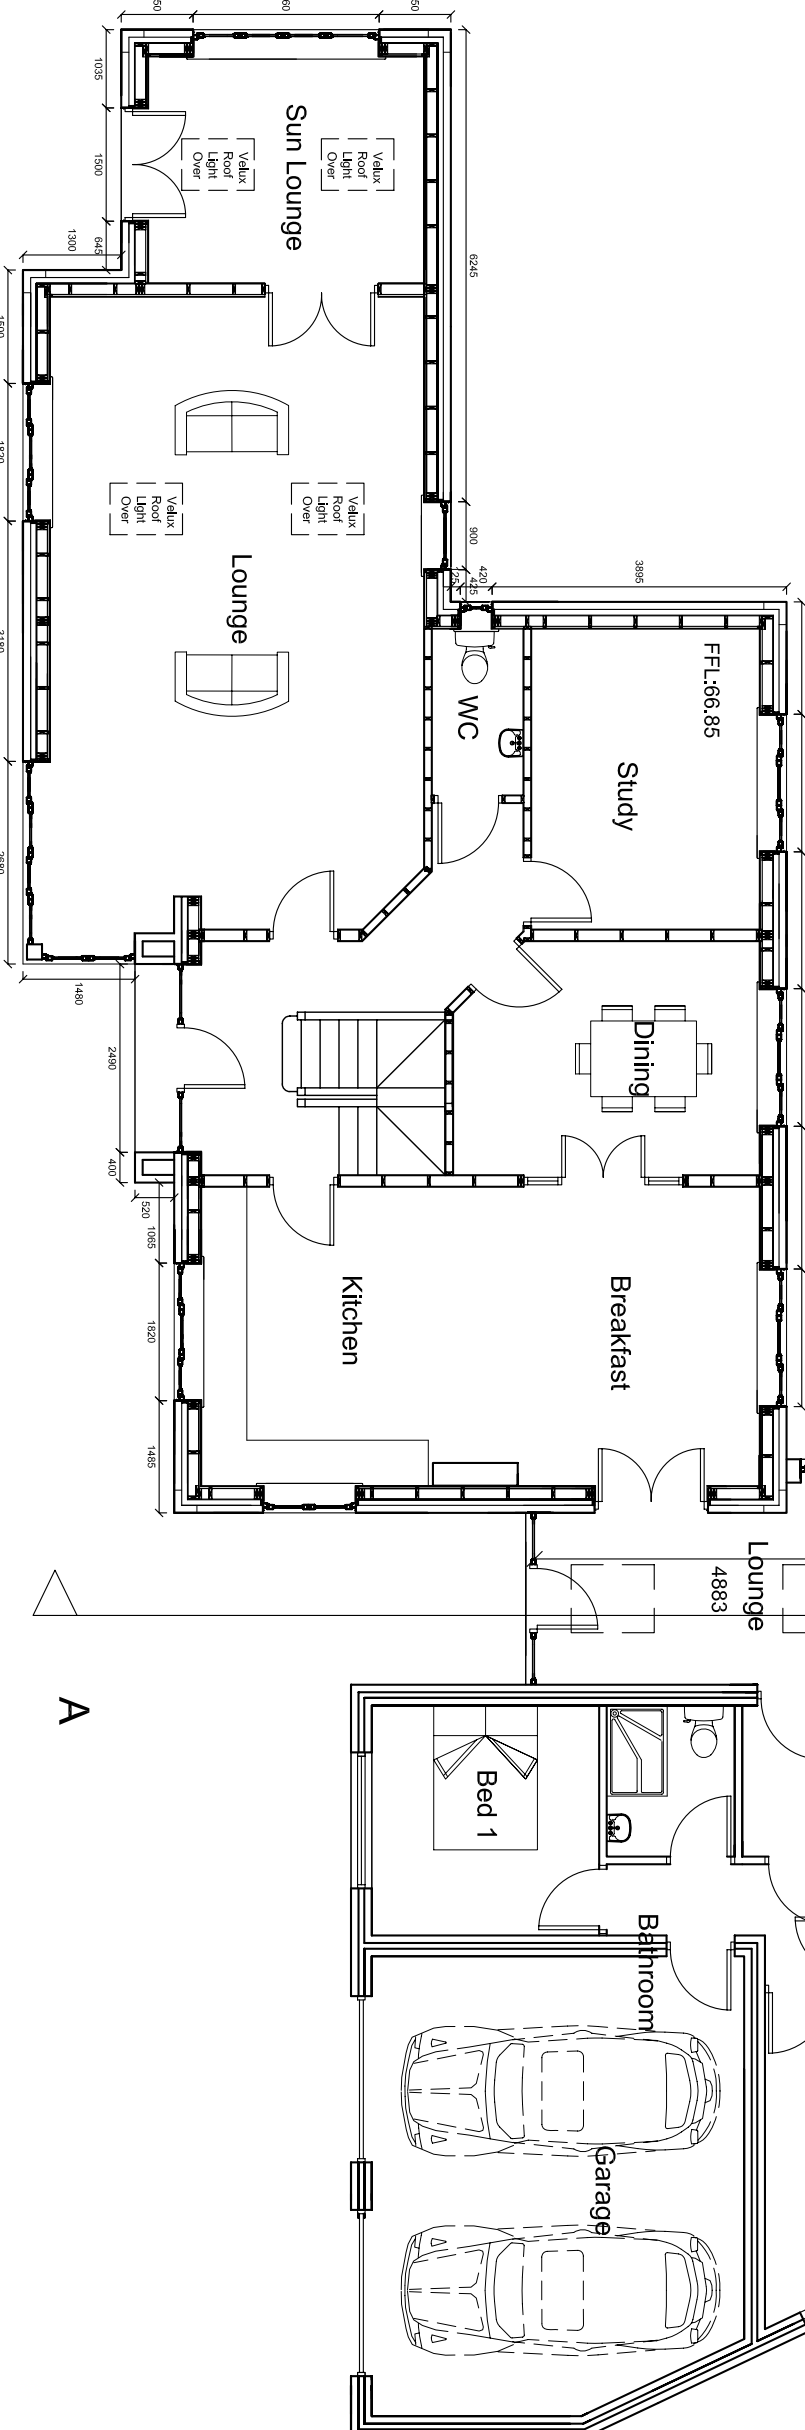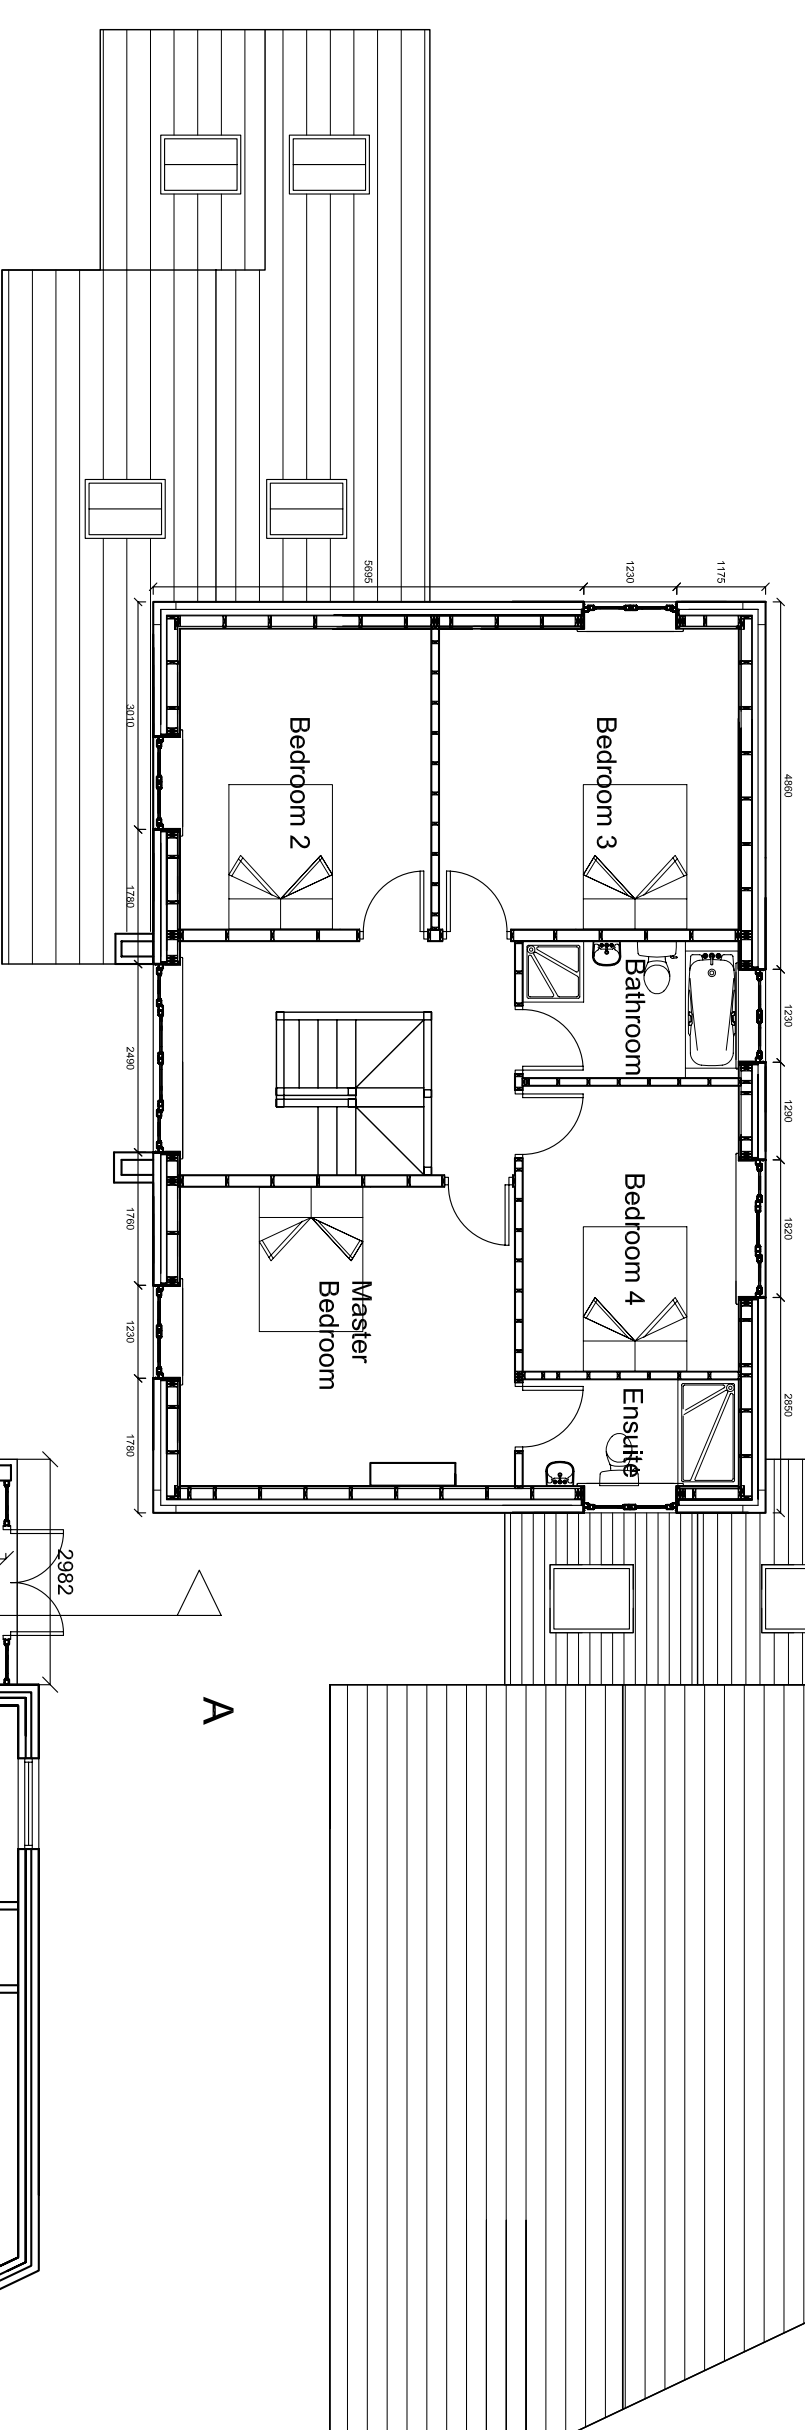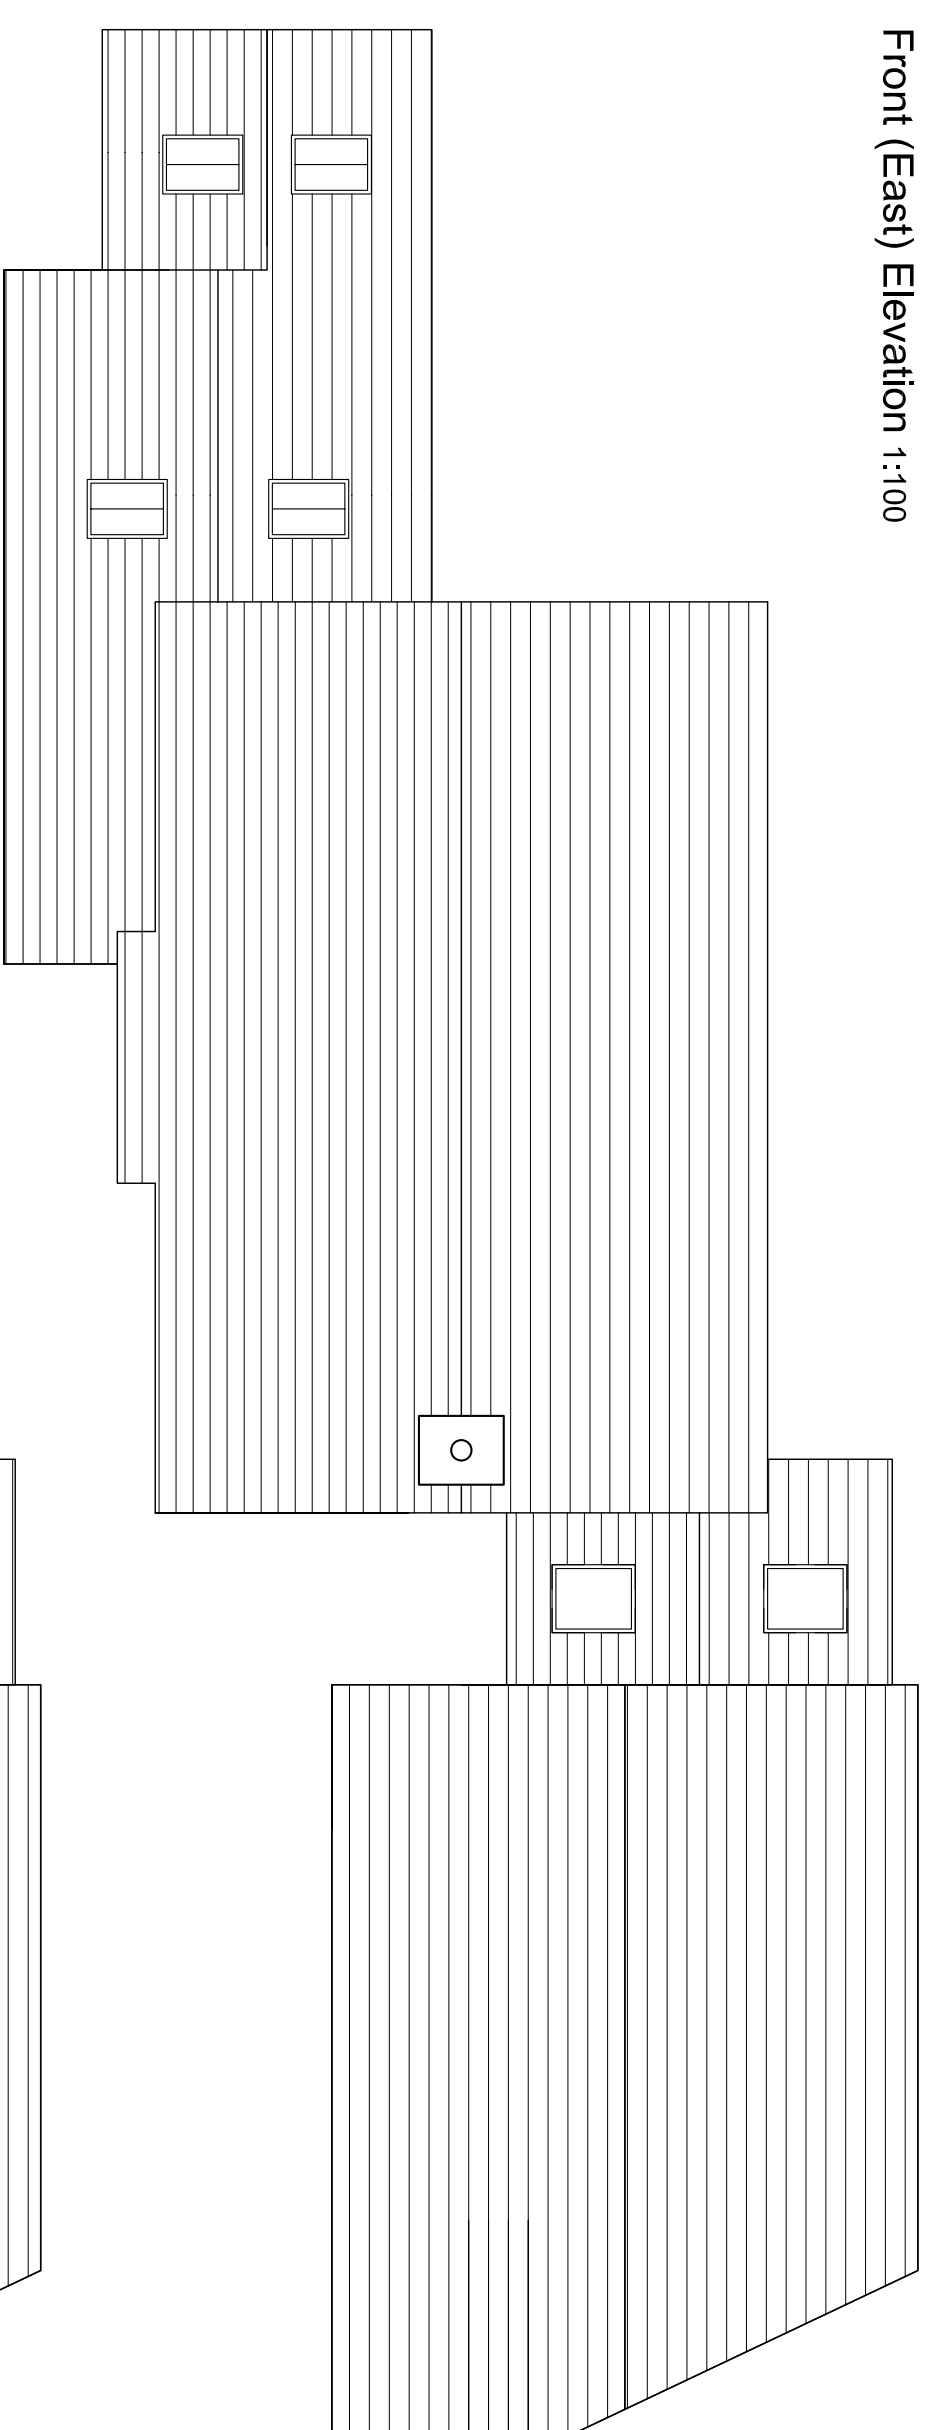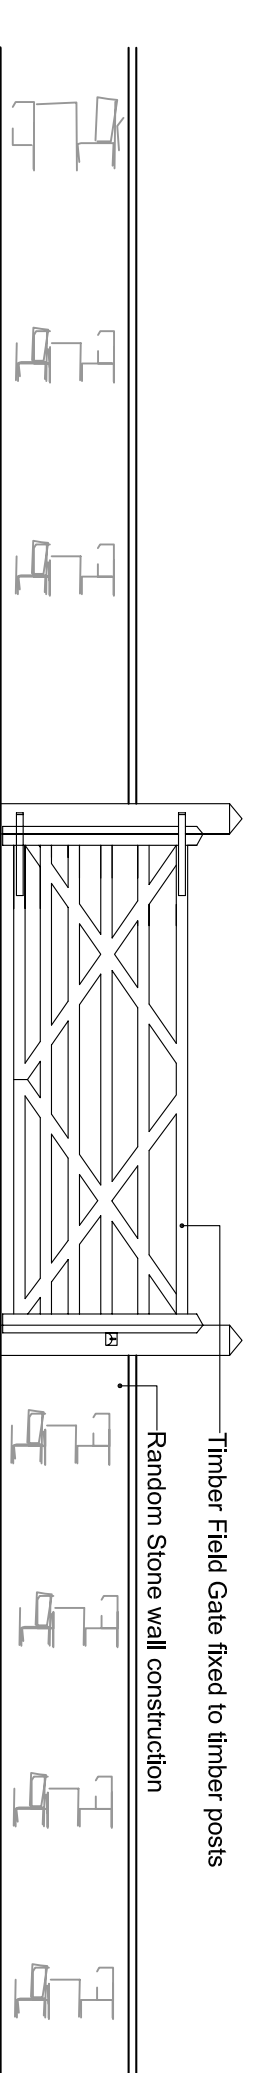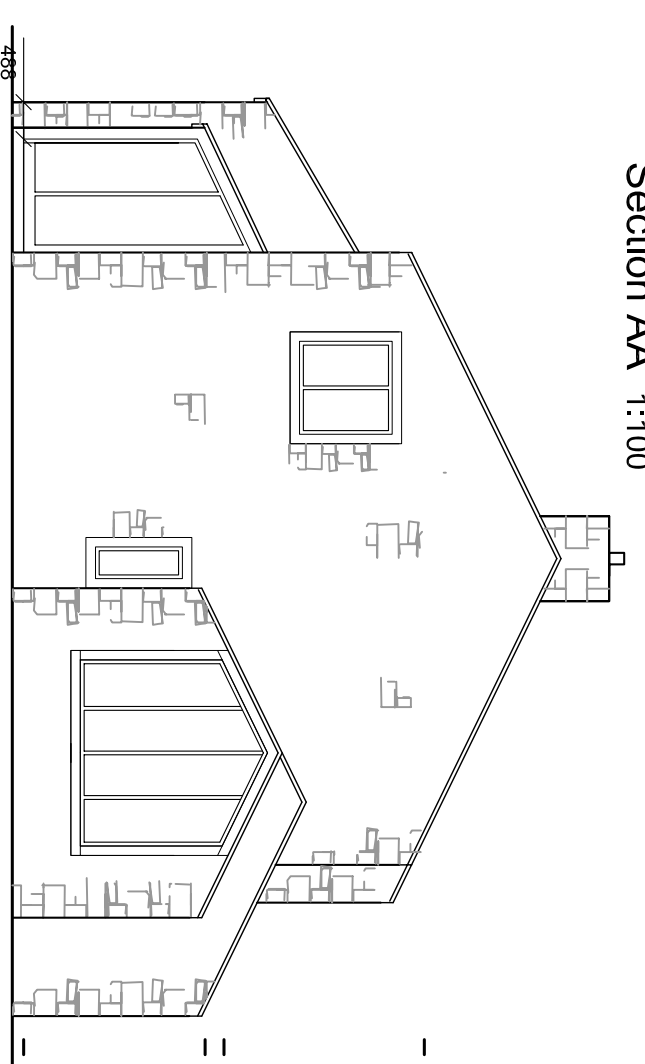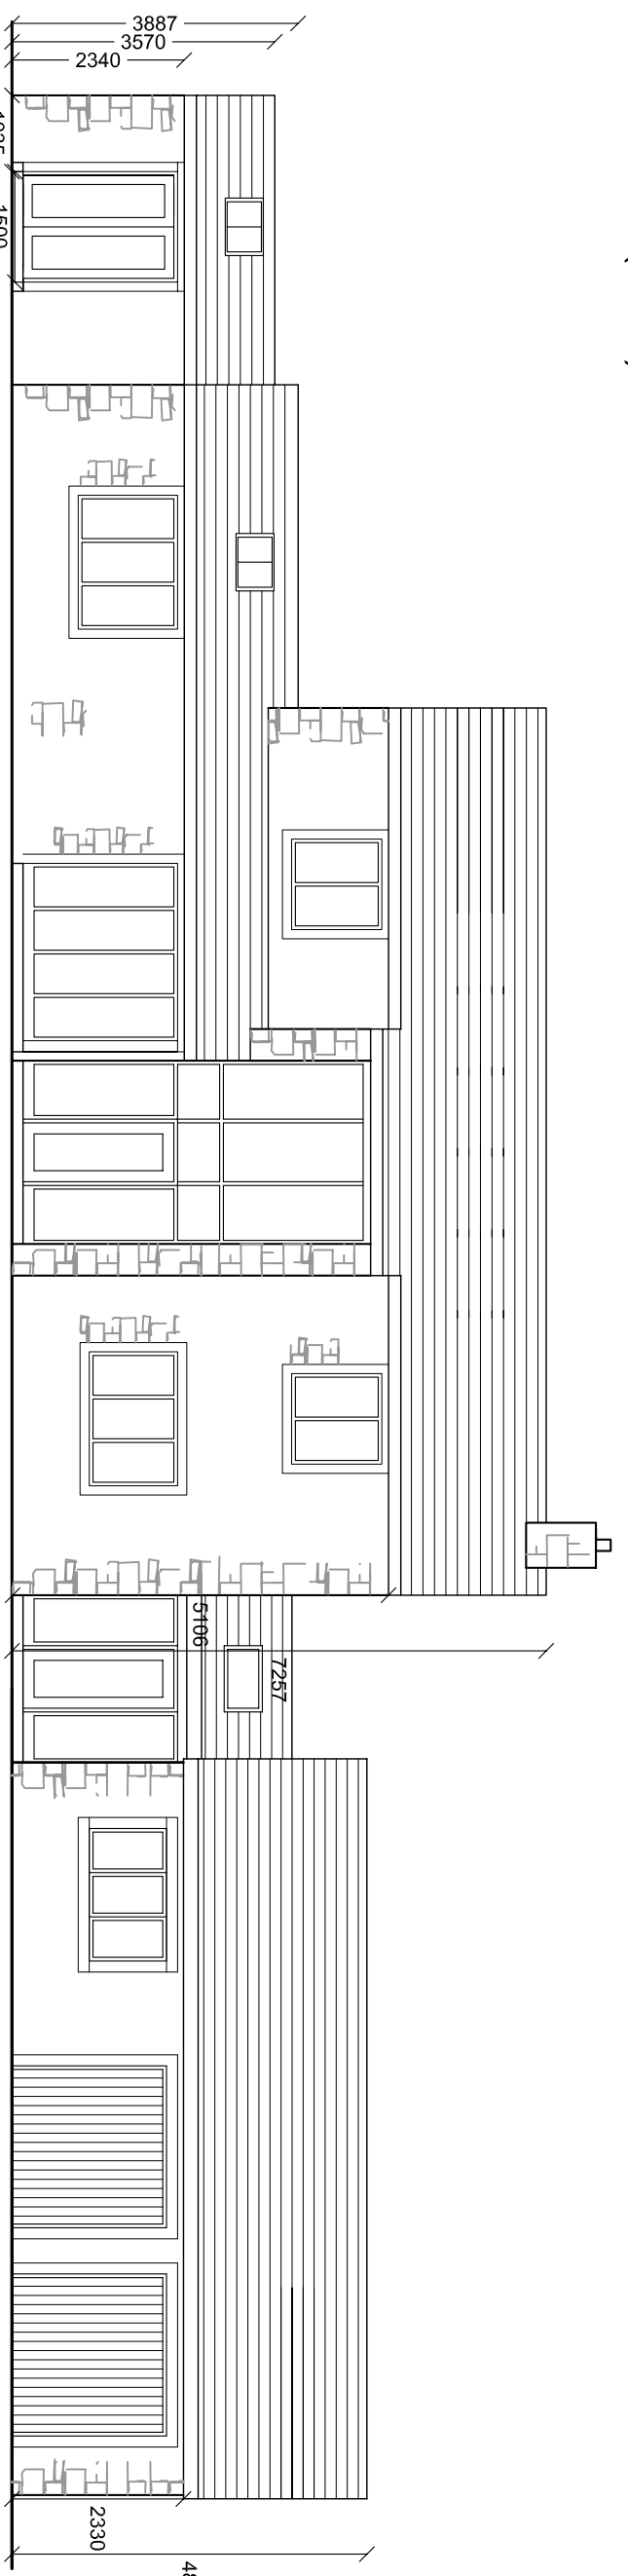

Tree Planting Schedule

S = Silver Birch
R = Rowan
O = Oak

Avalon 
Chartered Town Planning

Town Planning • Architectural Design • Building Regulations • Surveying

Phone: 01282 834834 Fax: 01282 451666
Web: www.avalon.co.uk Email: planning@avalon.co.uk
2 Reedley Business Centre, Reedham Road, Barnley, Lancashire, BB10 2TY

PROPOSED PLANS AND ELEVATIONS

Site: Proposed Development Plot at Elker Mews, Billington BS7 5NF	
Client: WHALLEY DEVELOPMENTS LTD	
Date: 02.12.14	Scale: 1:100 @ A1
Project No: WHA02 DWG 03G	Drawn: HA
Amendments:	