


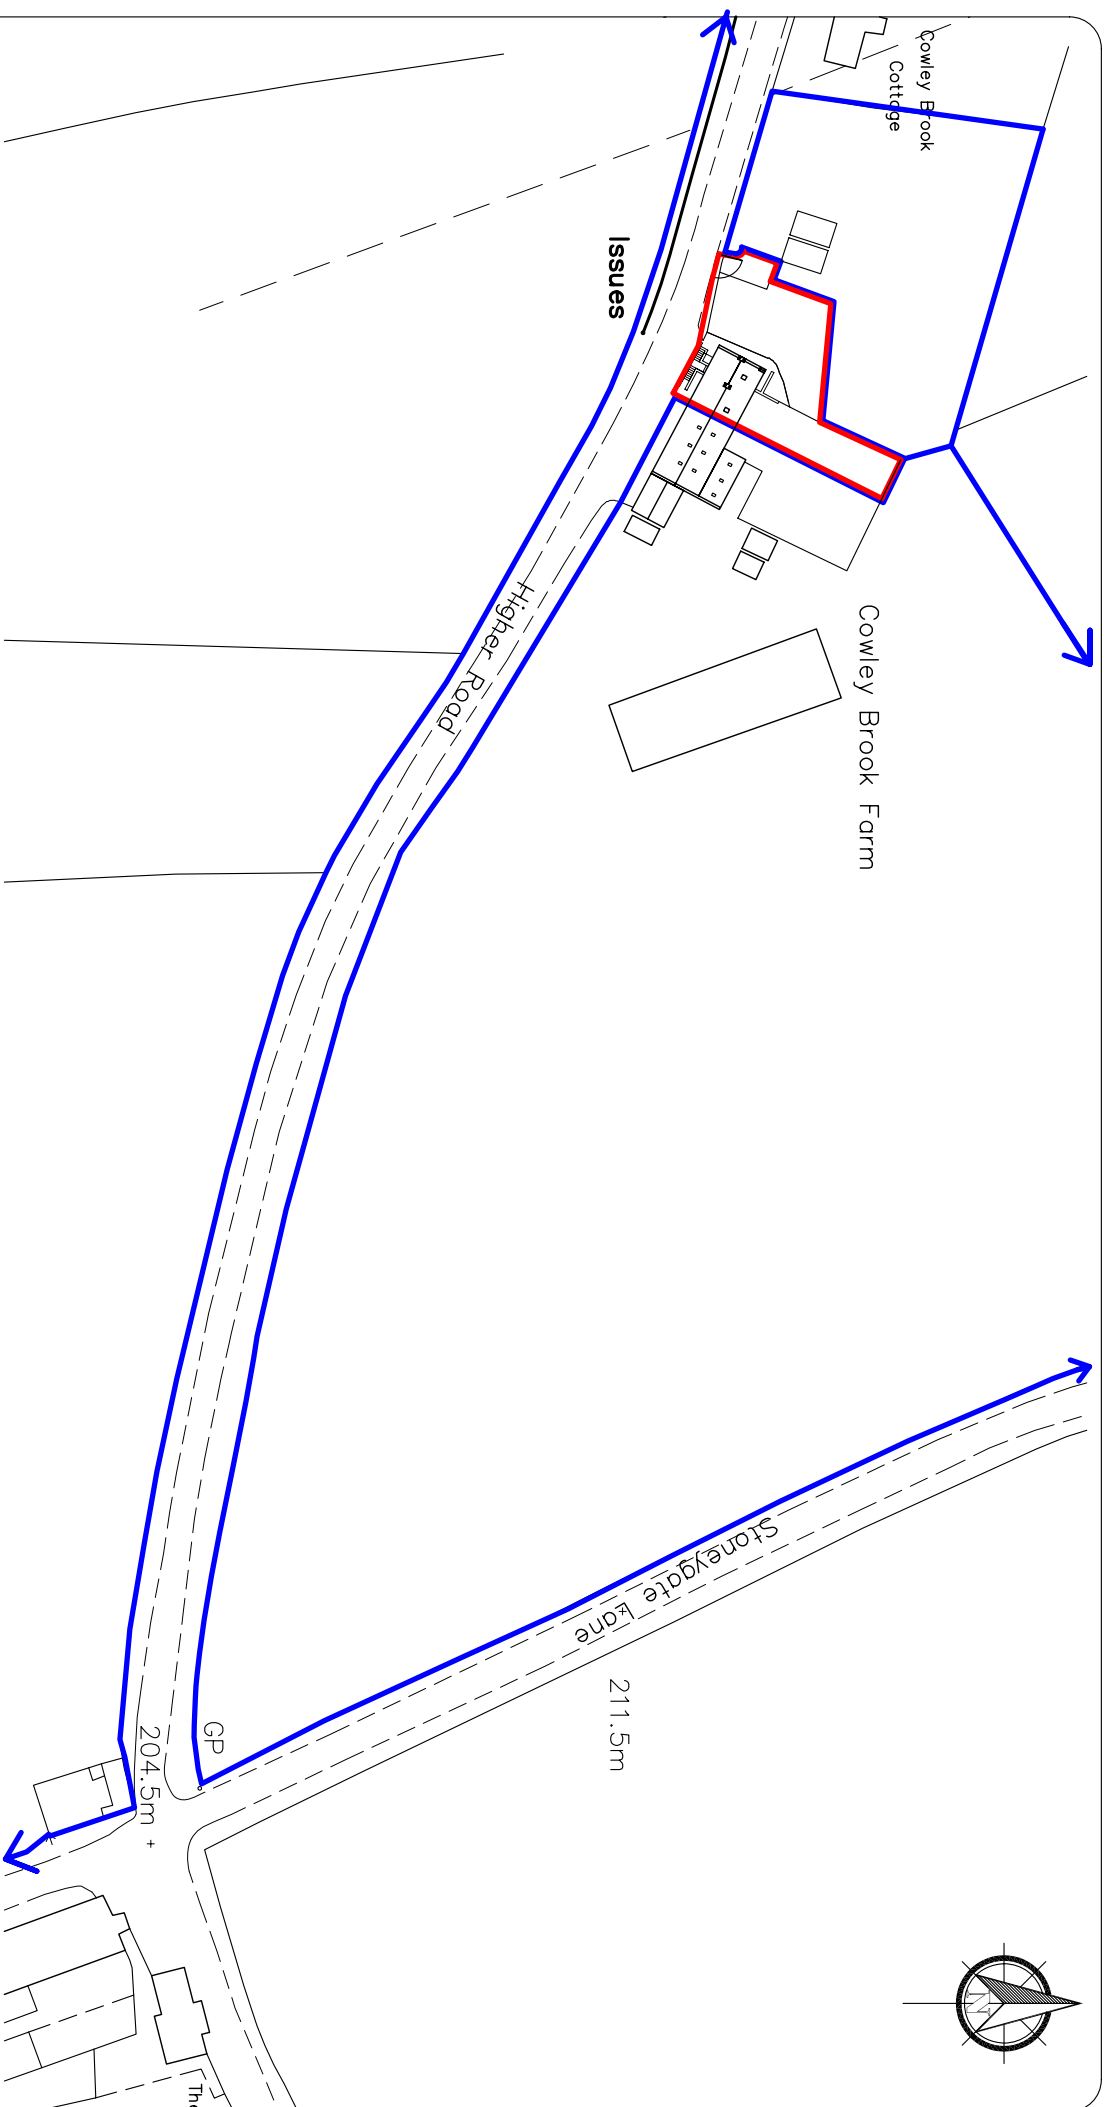

SITE LOCATION PLAN

Site: Cowley Brook Farm
Higher Road
Longridge

Client: Kate Butcher / Christine Quick
Drawn: HA
Date: 16.06.14
Scale: 1:1250 @ A4
Project No: BUTC/03 Dwg 01
Amendments:

Notes:

All work is to be carried out to the latest current British standards Codes of Practice and recognised working practices.
All work and materials should comply with Health and Safety legislation and to be approved by the Local Authority Planning / Building Control Officer.
All dimensions are in millimetres unless explicitly shown otherwise. The contractor should check and clarify all dimensions as work proceeds and notify the design team of any discrepancies. Do not scale off the drawings, if in doubt ask.
Avalon Chartered Town Planning are not liable for work undertaken prior to Full Planning Consent and/or Building Regulations Approval

Avalon
Chartered Town Planning

Phone: 01282 834834 **Fax:** 01282 451666
Web: www.avalonbp.co.uk **Email:** planning@avalonbp.co.uk
2 Reedley Business Centre, Redman Road, Burnley, Lancashire, BB10 2TV

Town Planning - Architectural Design - Building Regulations - Surveying