


320141119P

NORTH

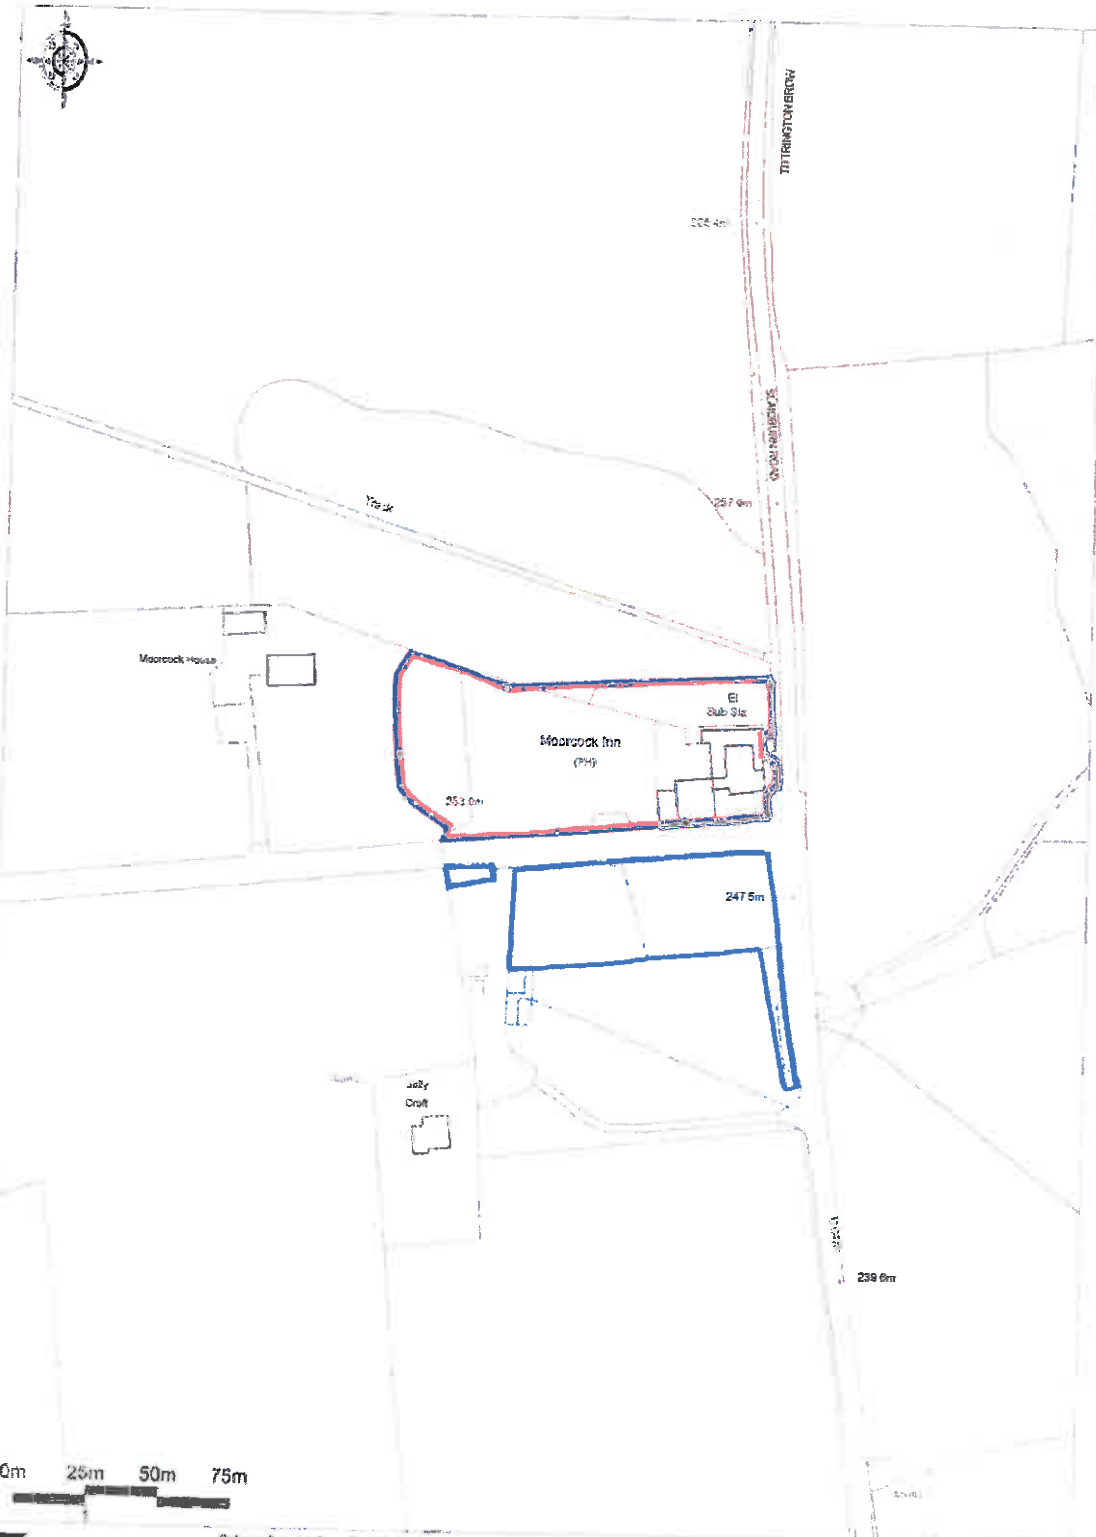

**Promap** Ordnance Survey & Copernicus Copyright 2014. All rights reserved. Licence number 100023432. Plotted Scale - 1:2500

THE MOORCOCK INN, SLAIDBURN ROAD, WADDINGTON BB7 3AA  
SITE LOCATION PLAN.  
JOB REF. 4512