


58 West View  
Clitheroe Road  
Waddington  
BB7 3HP

320140207P

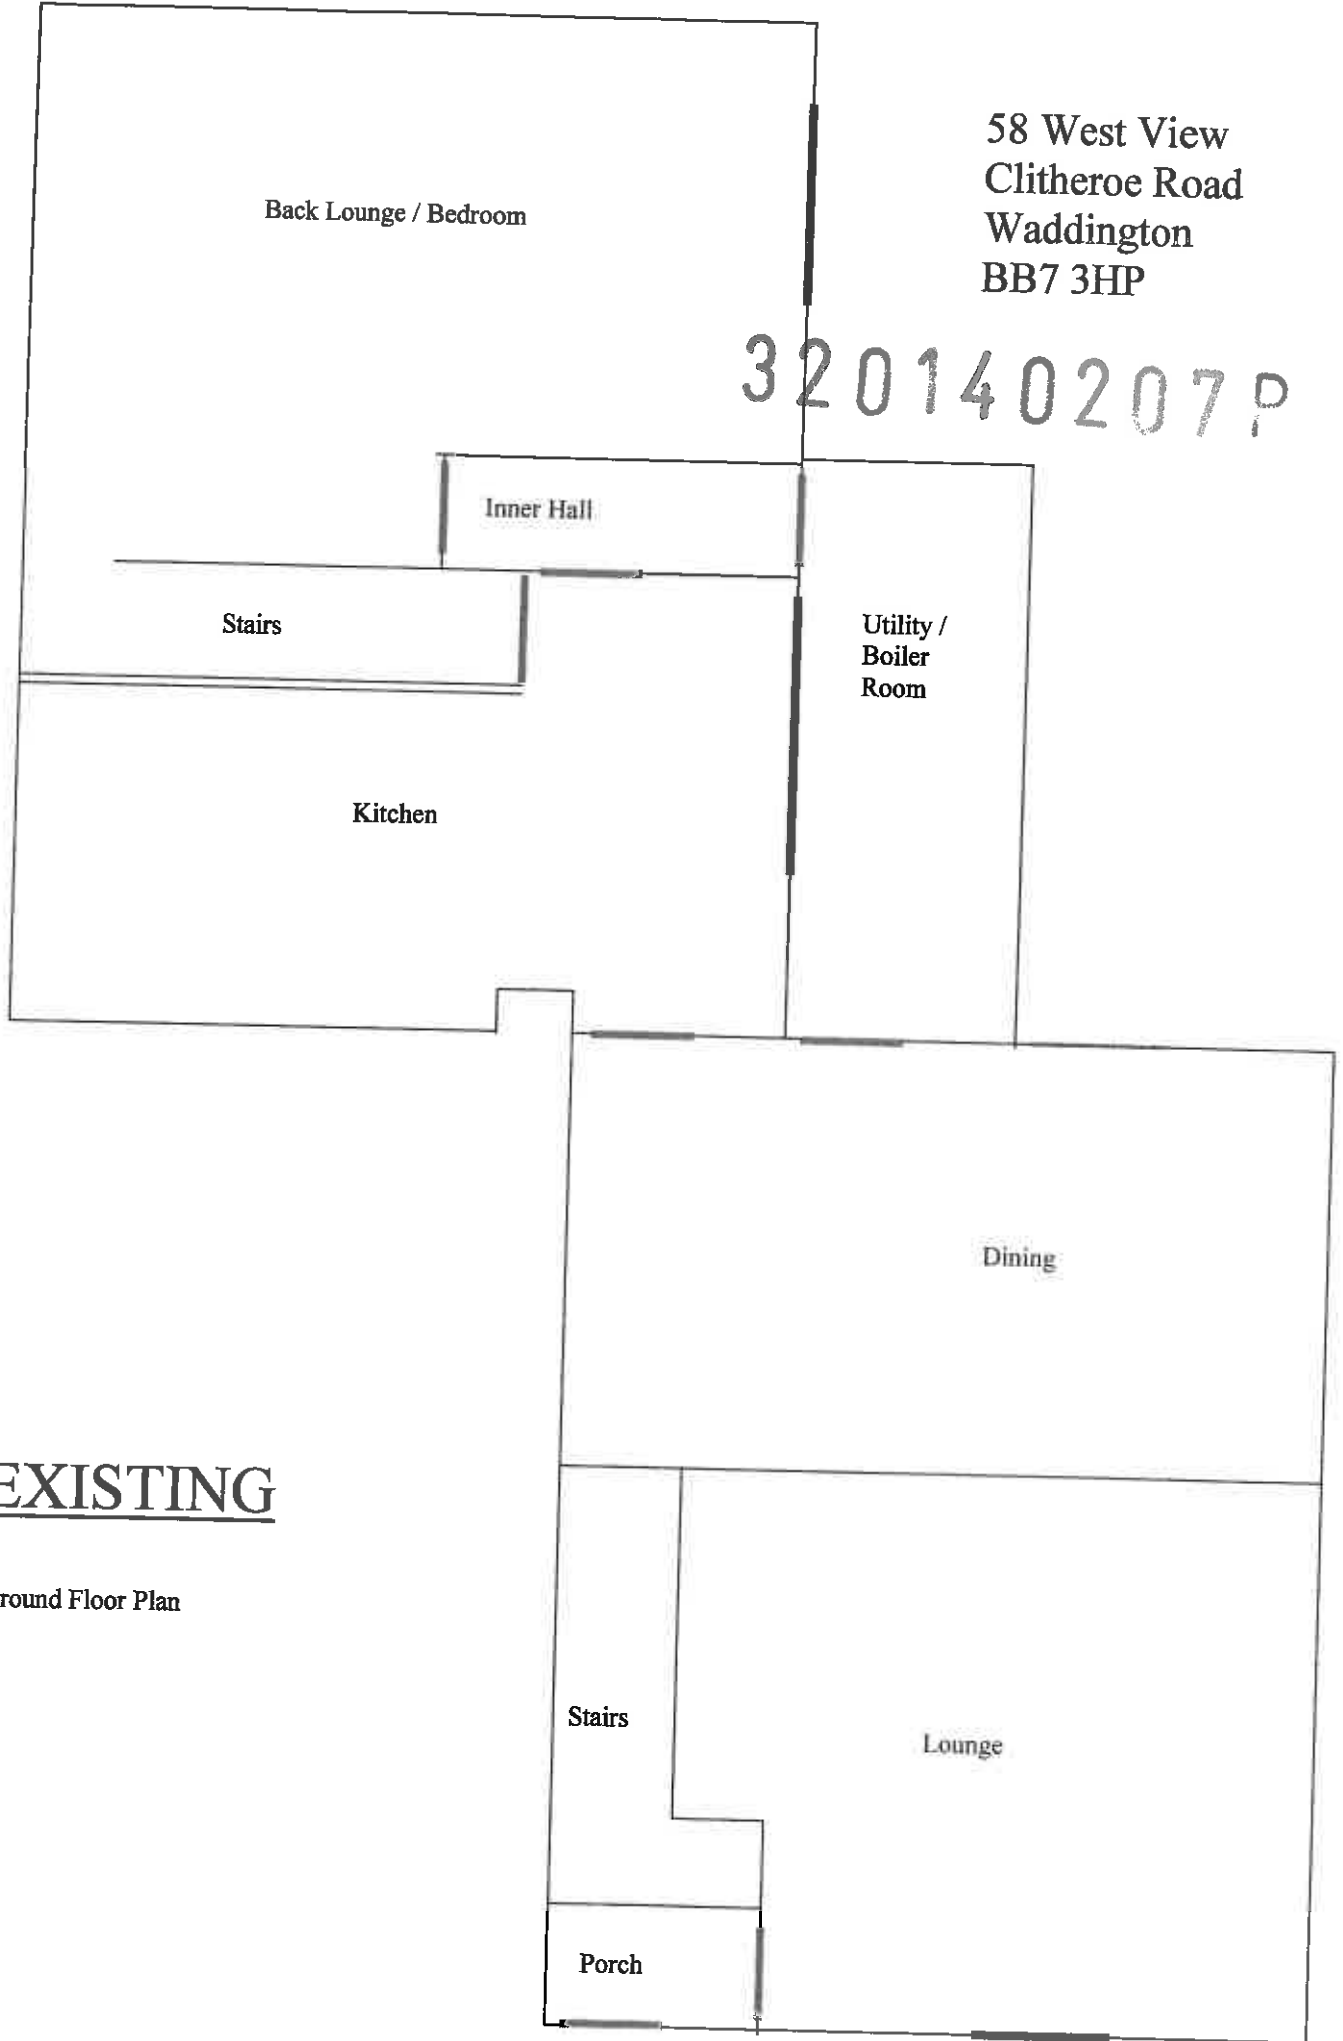


**EXISTING**

Ground Floor Plan

58 West View  
Clitheroe Road  
Waddington  
BB7 3HP

320140207P

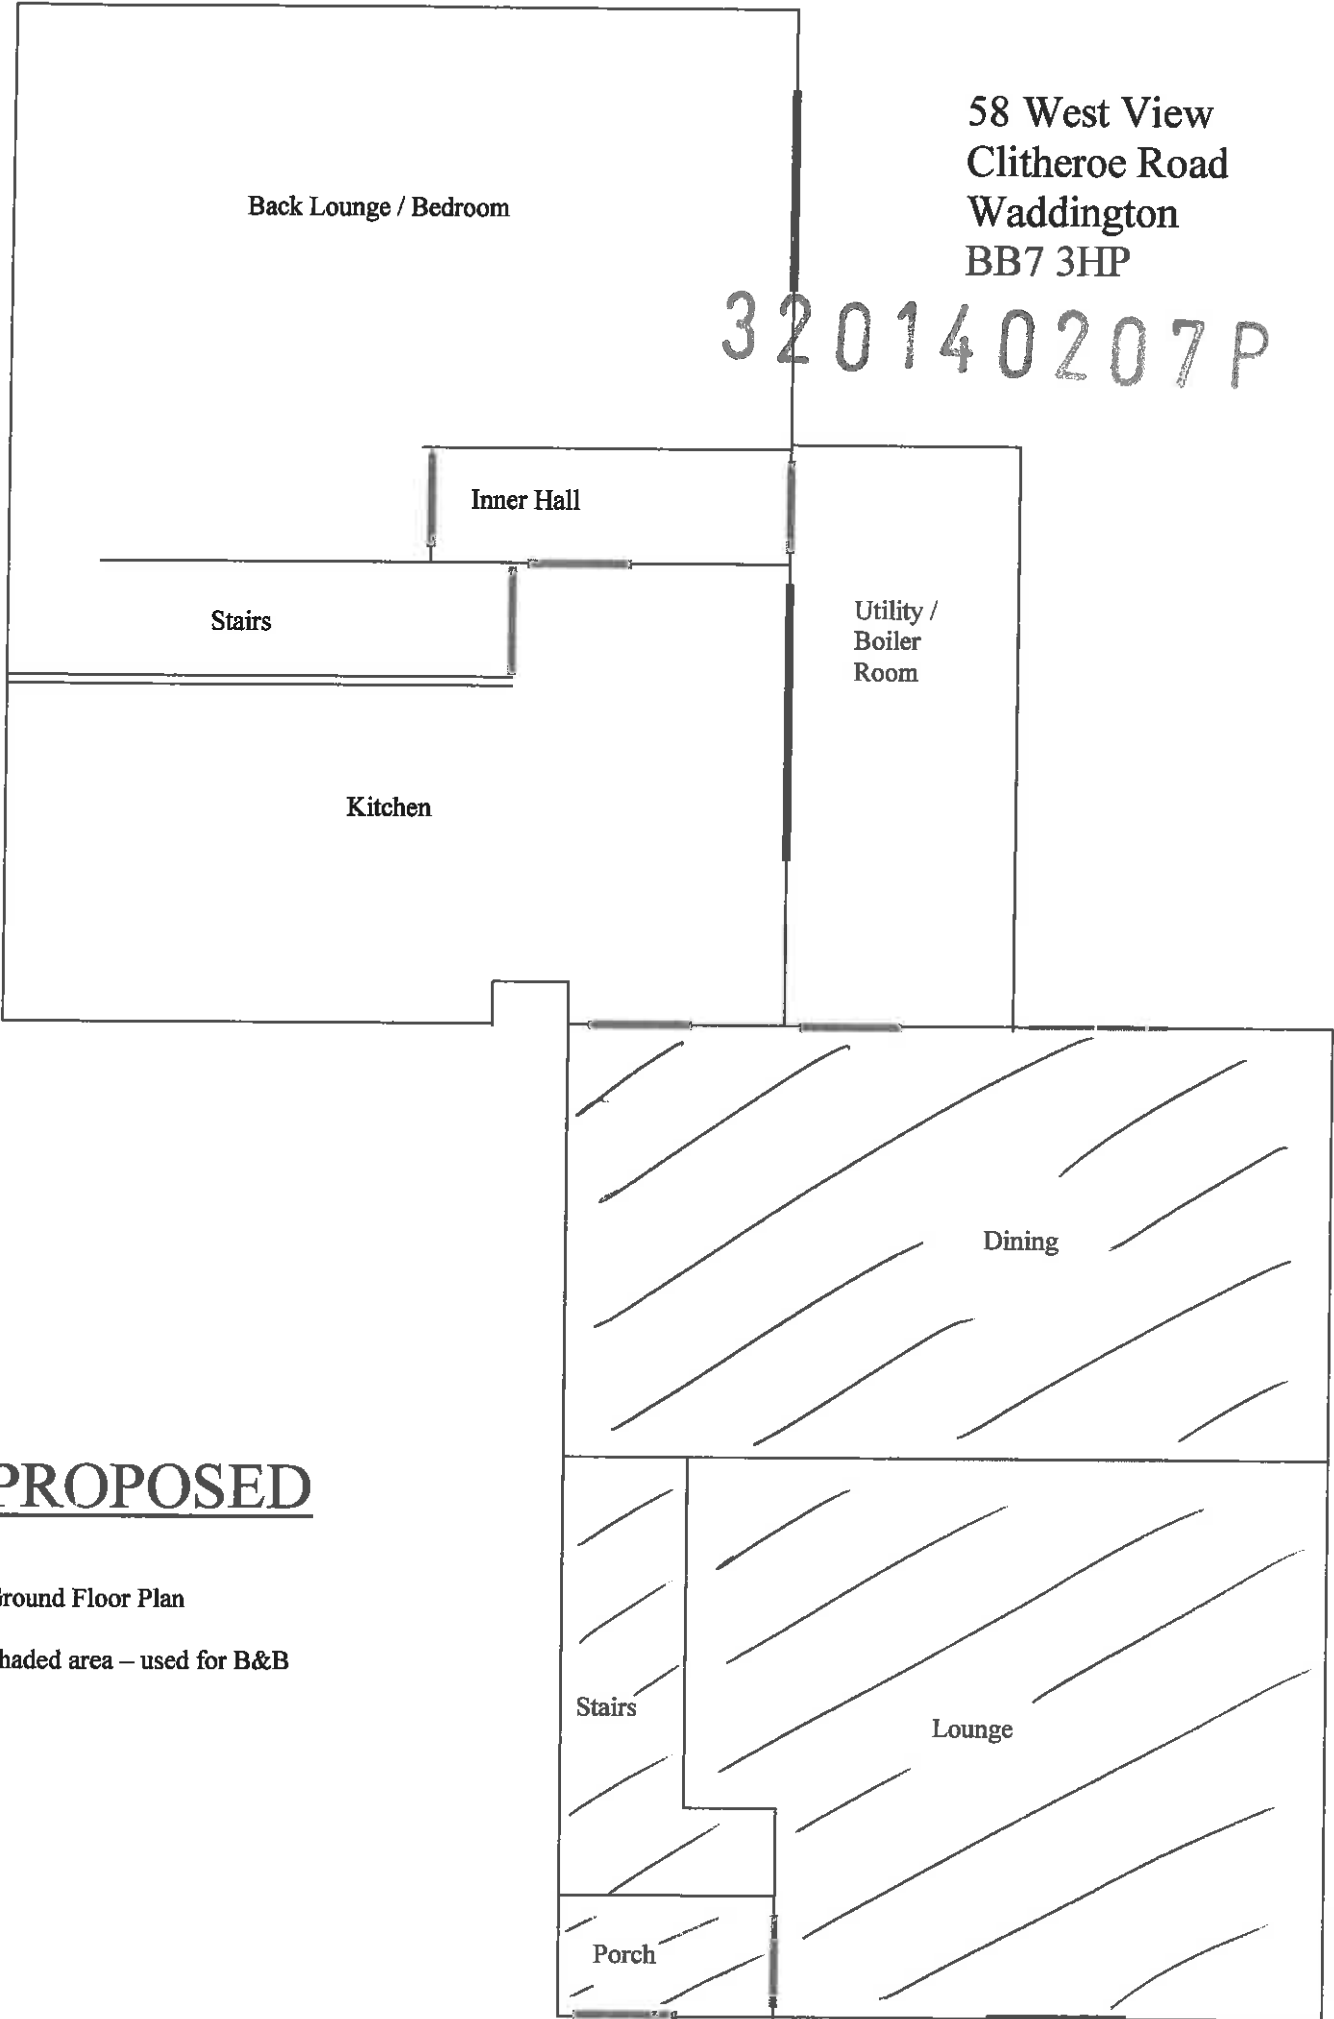

**PROPOSED**

Ground Floor Plan

Shaded area – used for B&B